




South Elevation
Scale 1:50

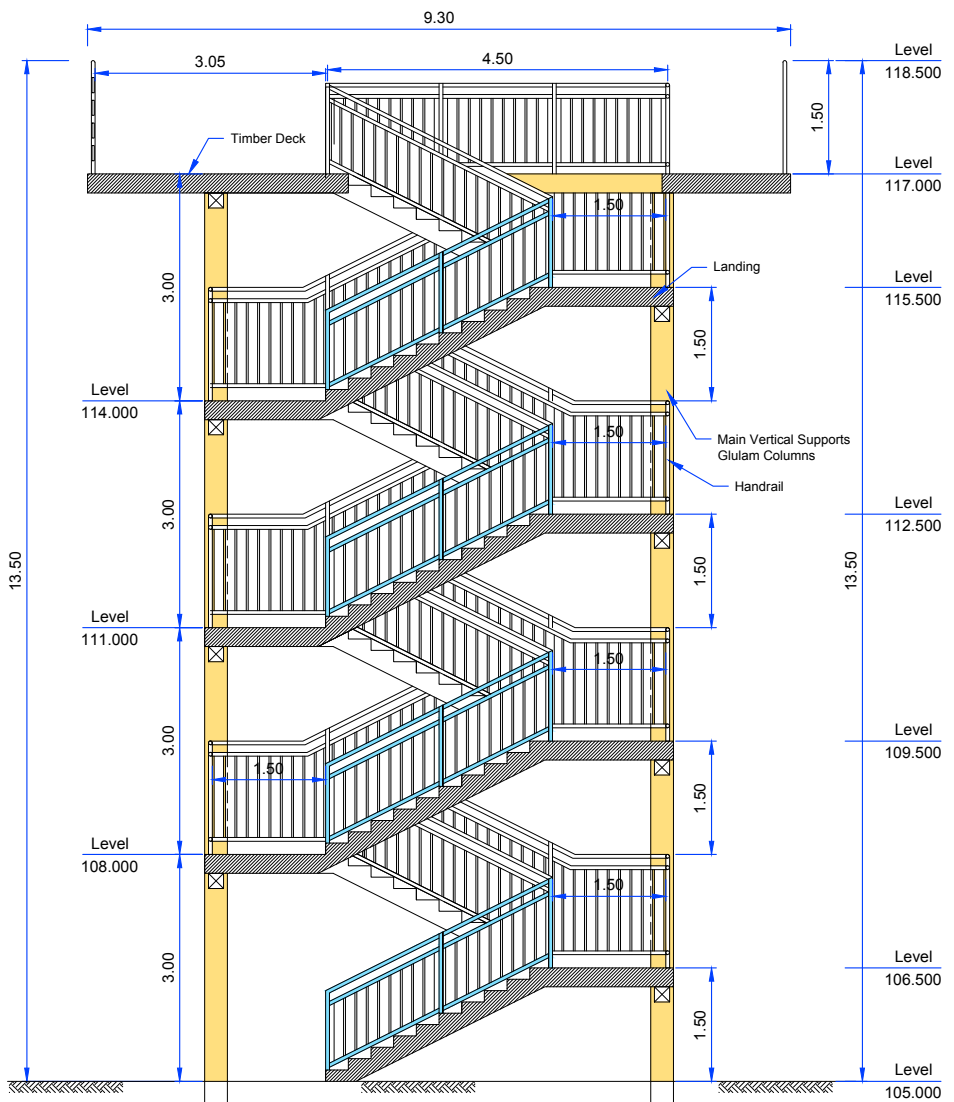

Sectional Elevation B - B
Scale 1:50

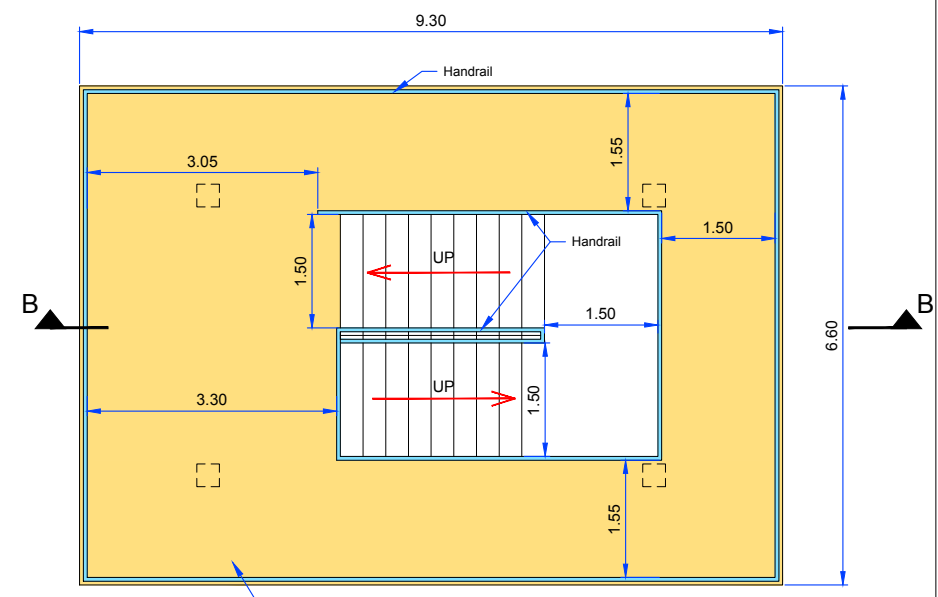

Plan
Scale 1:50

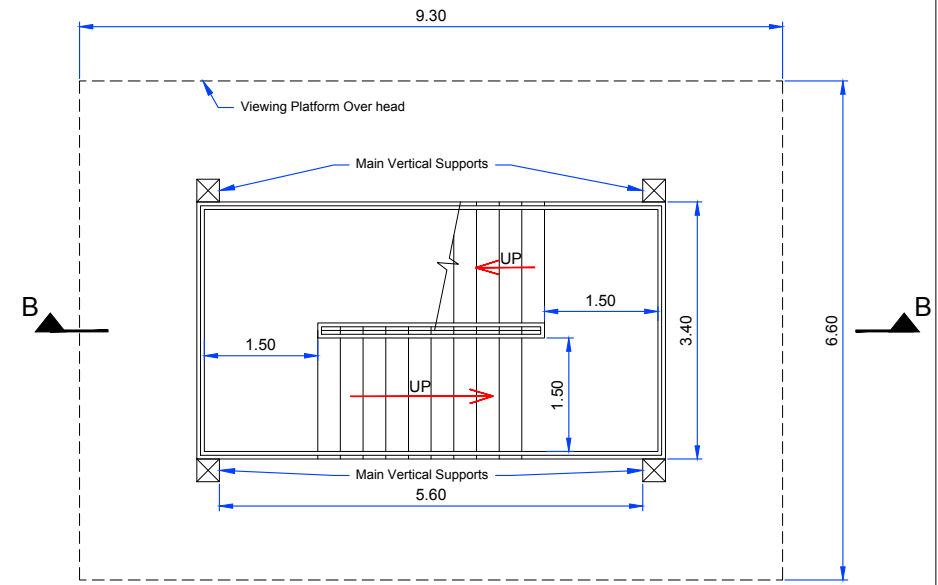

Sectional Plan A-A
Scale 1:50

Foundation Size & arrangement subject to confirmation of substrate bearing capacity

Foundation Size & arrangement subject to confirmation of substrate bearing capacity

Date	By	Revision
--	--	--

Project Mote Park - Outdoor Recreation - Part 8 Proposal			
Title Vertical Walkway Viewing Structure General Arrangement - Sheet 1 of 2			
Scale 1:50 @ A1	Date 13.11.2020	Drawing No.:	
Design A. Keilty	Drawn D. Loughnane	Checked A. Keilty	Mote Park - 0003
Filename Mote Park Structure.dwg			