



East Elevation
Scale 1:50

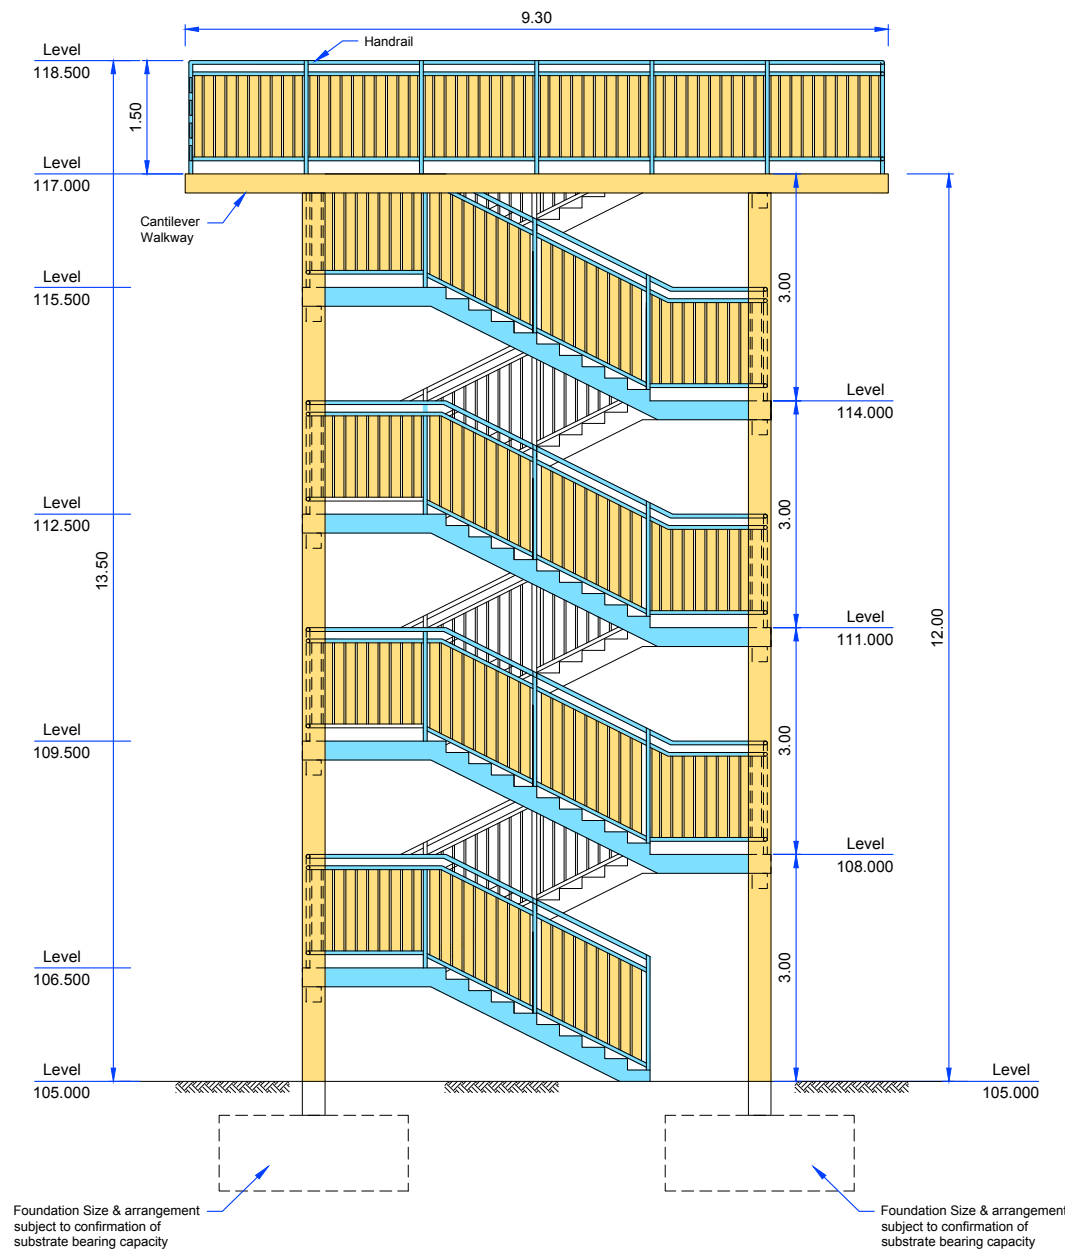

North Elevation
Scale 1:50

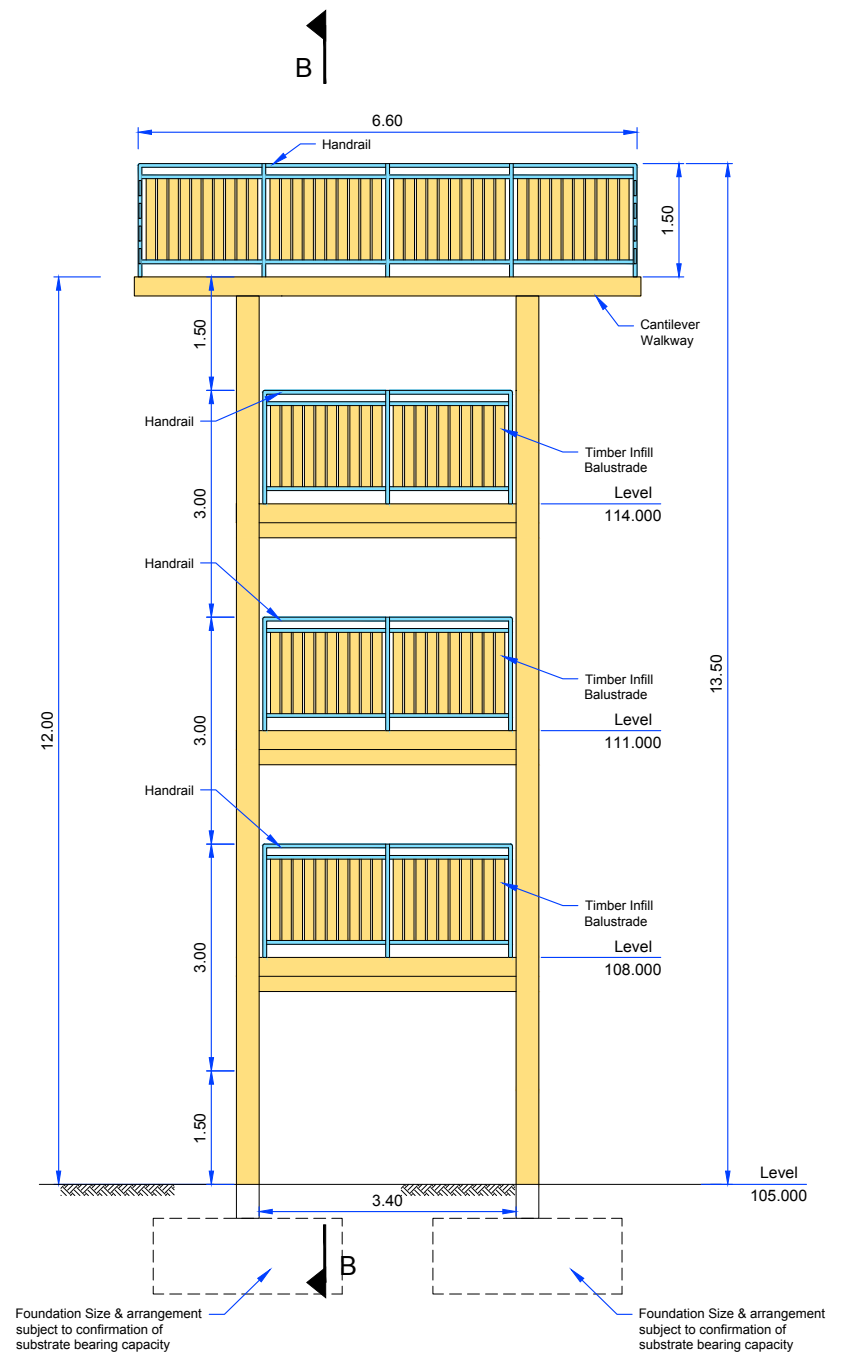

West Elevation
Scale 1:50

Date	By	Revision
--	--	--

Project Mote Park - Outdoor Recreation - Part 8 Proposal			
Title Vertical Walkway Viewing Structure General Arrangement - Sheet 2 of 2			
Scale 1:50 @ A1	Date 13.11.2020	Drawing No.: Mote Park - 0004	
Design A. Keilty	Drawn D. Loughnane	Checked A. Keilty	
Filename Mote Park Structure.dwg			