




SITE PLAN 1:1000

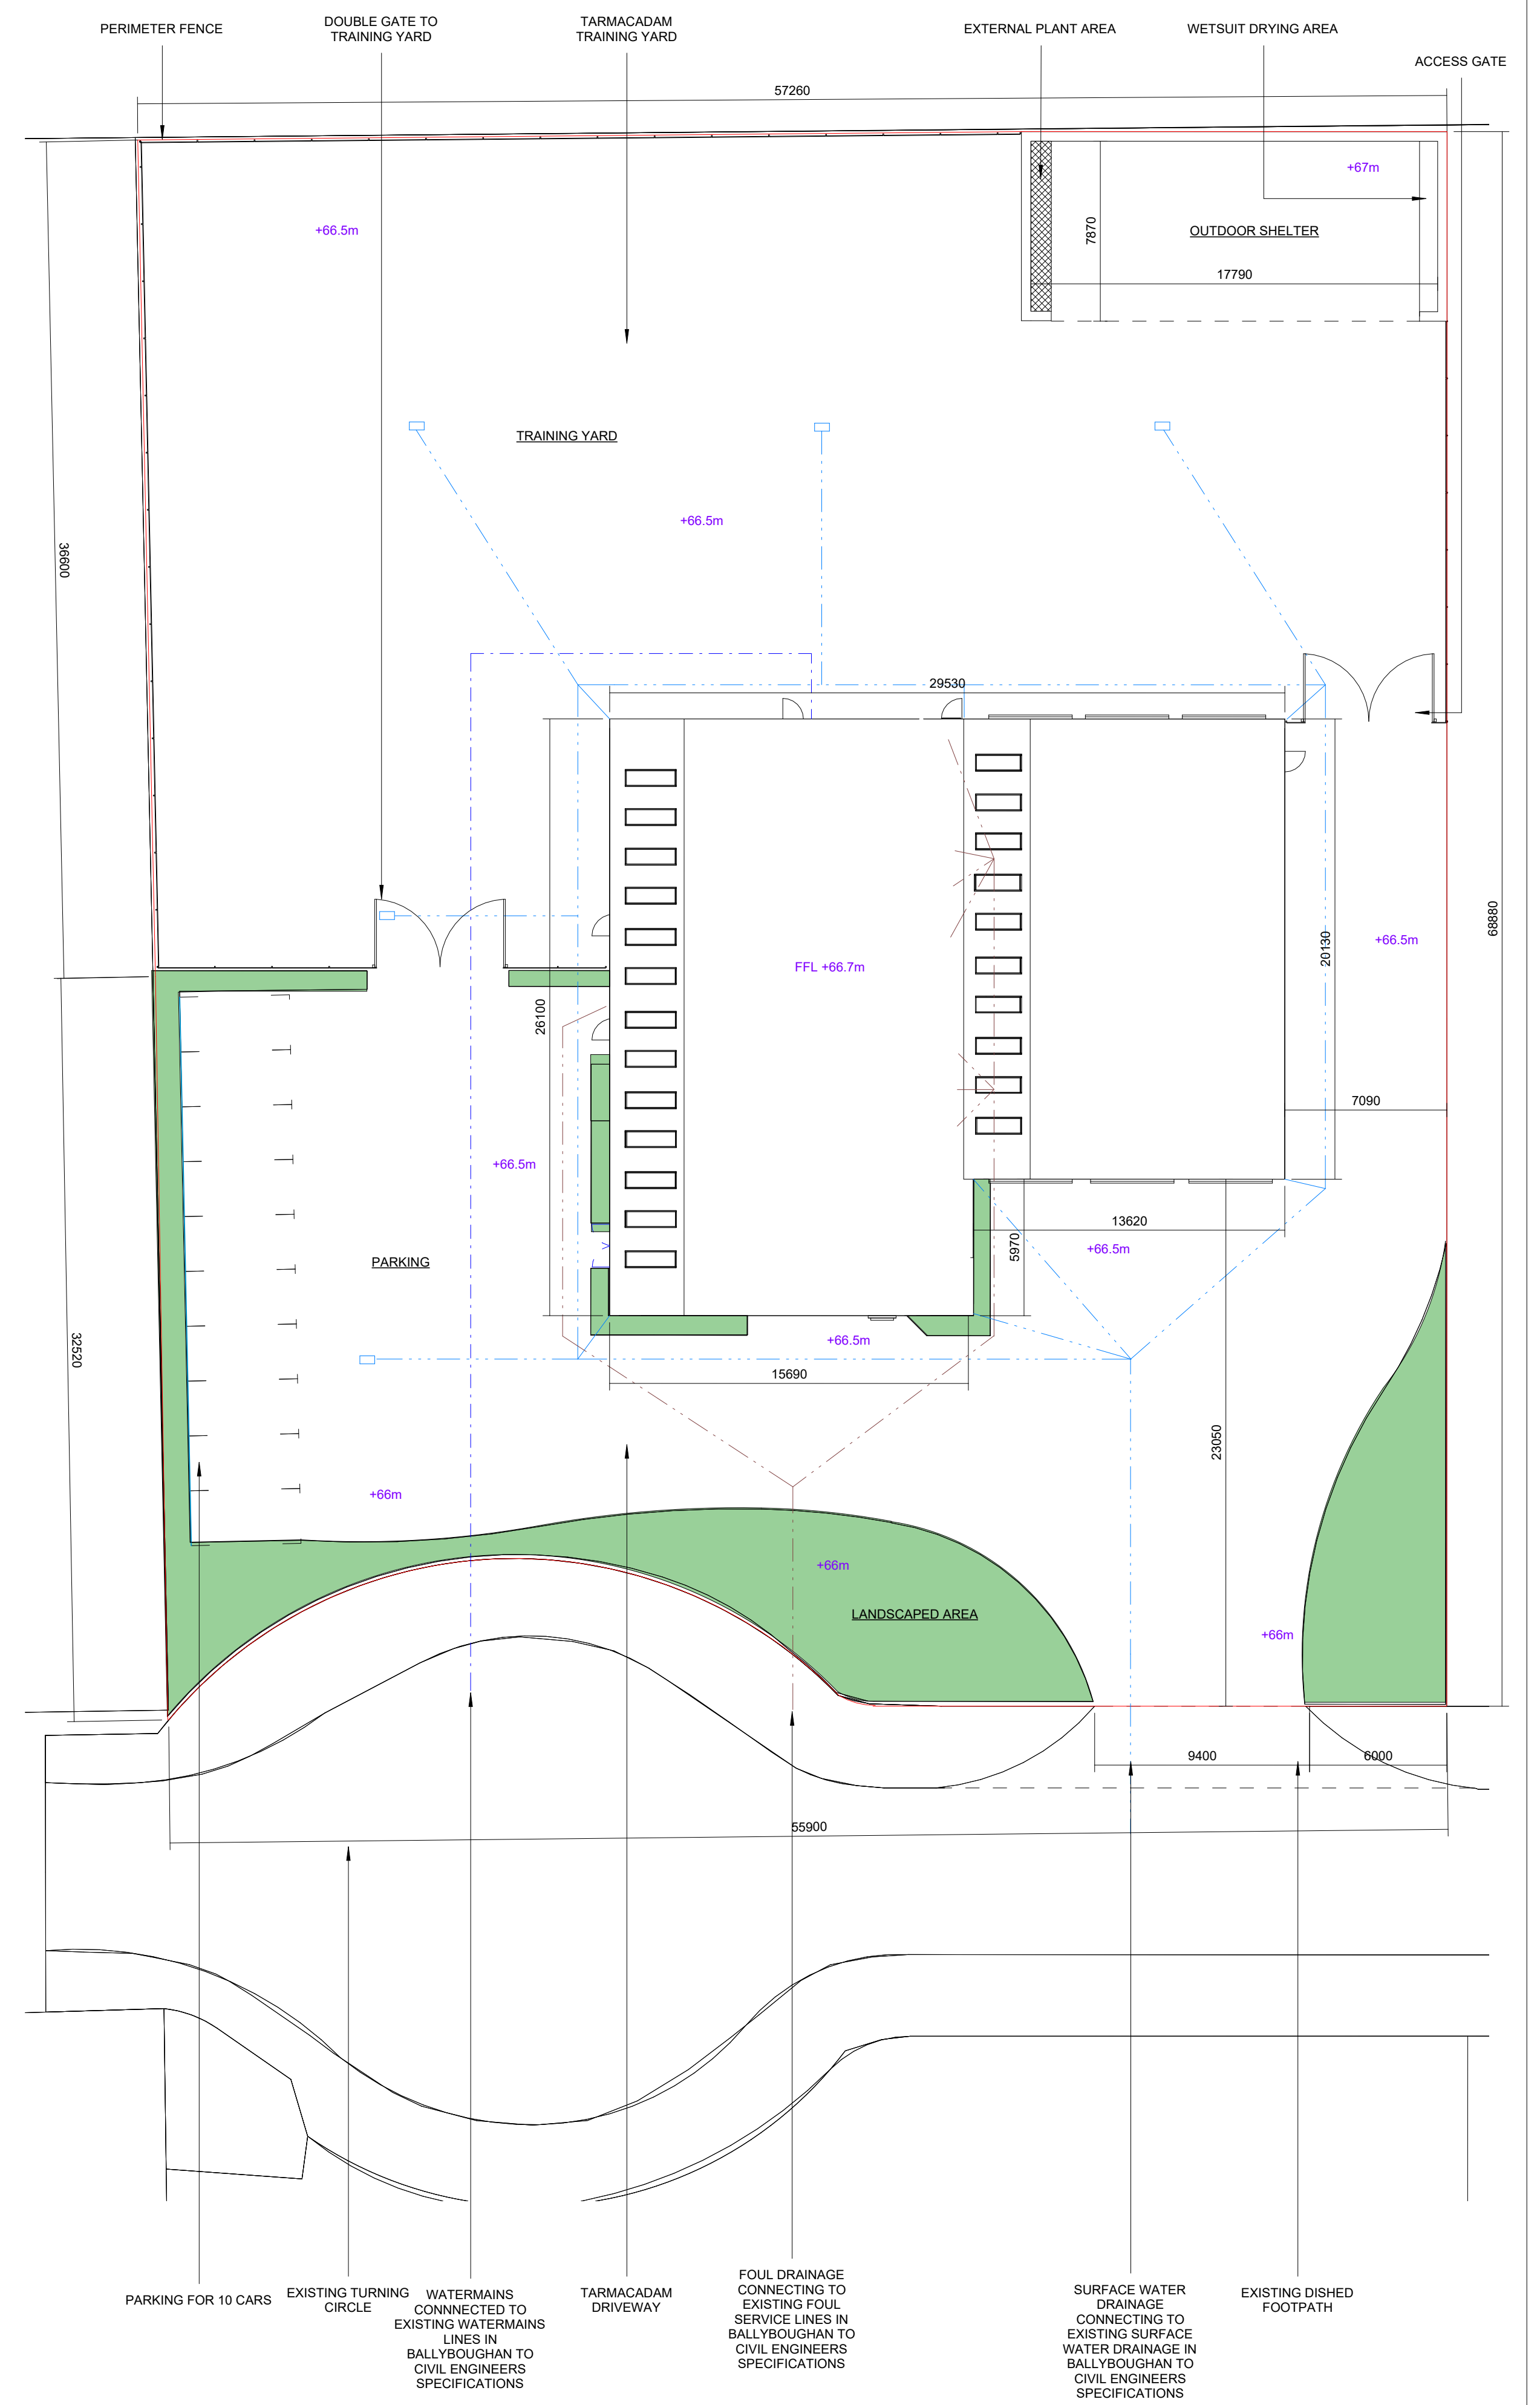

SITWORKS PLAN 1:200

- Notes:
- The drawing is the copyright of Collins Boyd Engineering Ltd. It is a confidential document and must not be copied, used or in any way disclosed without prior written permission.
 - DO NOT SCALE. Use the dimensions only. If in doubt, refer to the drawing. All dimensions are to be taken to the centre of the line unless otherwise stated.
 - All works to be carried out in accordance with the current standards and specifications.
 - Checks are subject to a government review to the local authority and shall be done prior to the commencement of any works on site.
 - Consultants to be retained in accordance with any requirements of any authority.

NOT FOR CONSTRUCTION

THIS DRAWING IS FOR Planning PURPOSES ONLY

Revisions			
Rev	Date	Description	Issued by

Client:
Roscommon County Council

collinsboyd
Engineering Ltd.
Galway Road
Roscommon
Co. Roscommon
F42 V344
Phone: 090 6634421
Fax: 090 6634423
Email: info@collinsboydeng.com

Job Title:
Roscommon Co Co Civil Defence Headquarters

Drawing Title:
PP - 00 Site Drawings

Status:	Planning
Date:	18.06.2021
Scale:	As indicated
Drawn by:	HW

JOB No.	20.229	DRG No.	PP - 003	REV.	
---------	--------	---------	----------	------	--