


LOCATION OF SITE NOTICE ONE

LOCATION OF SITE NOTICE TWO

SITE PLAN 1:1000

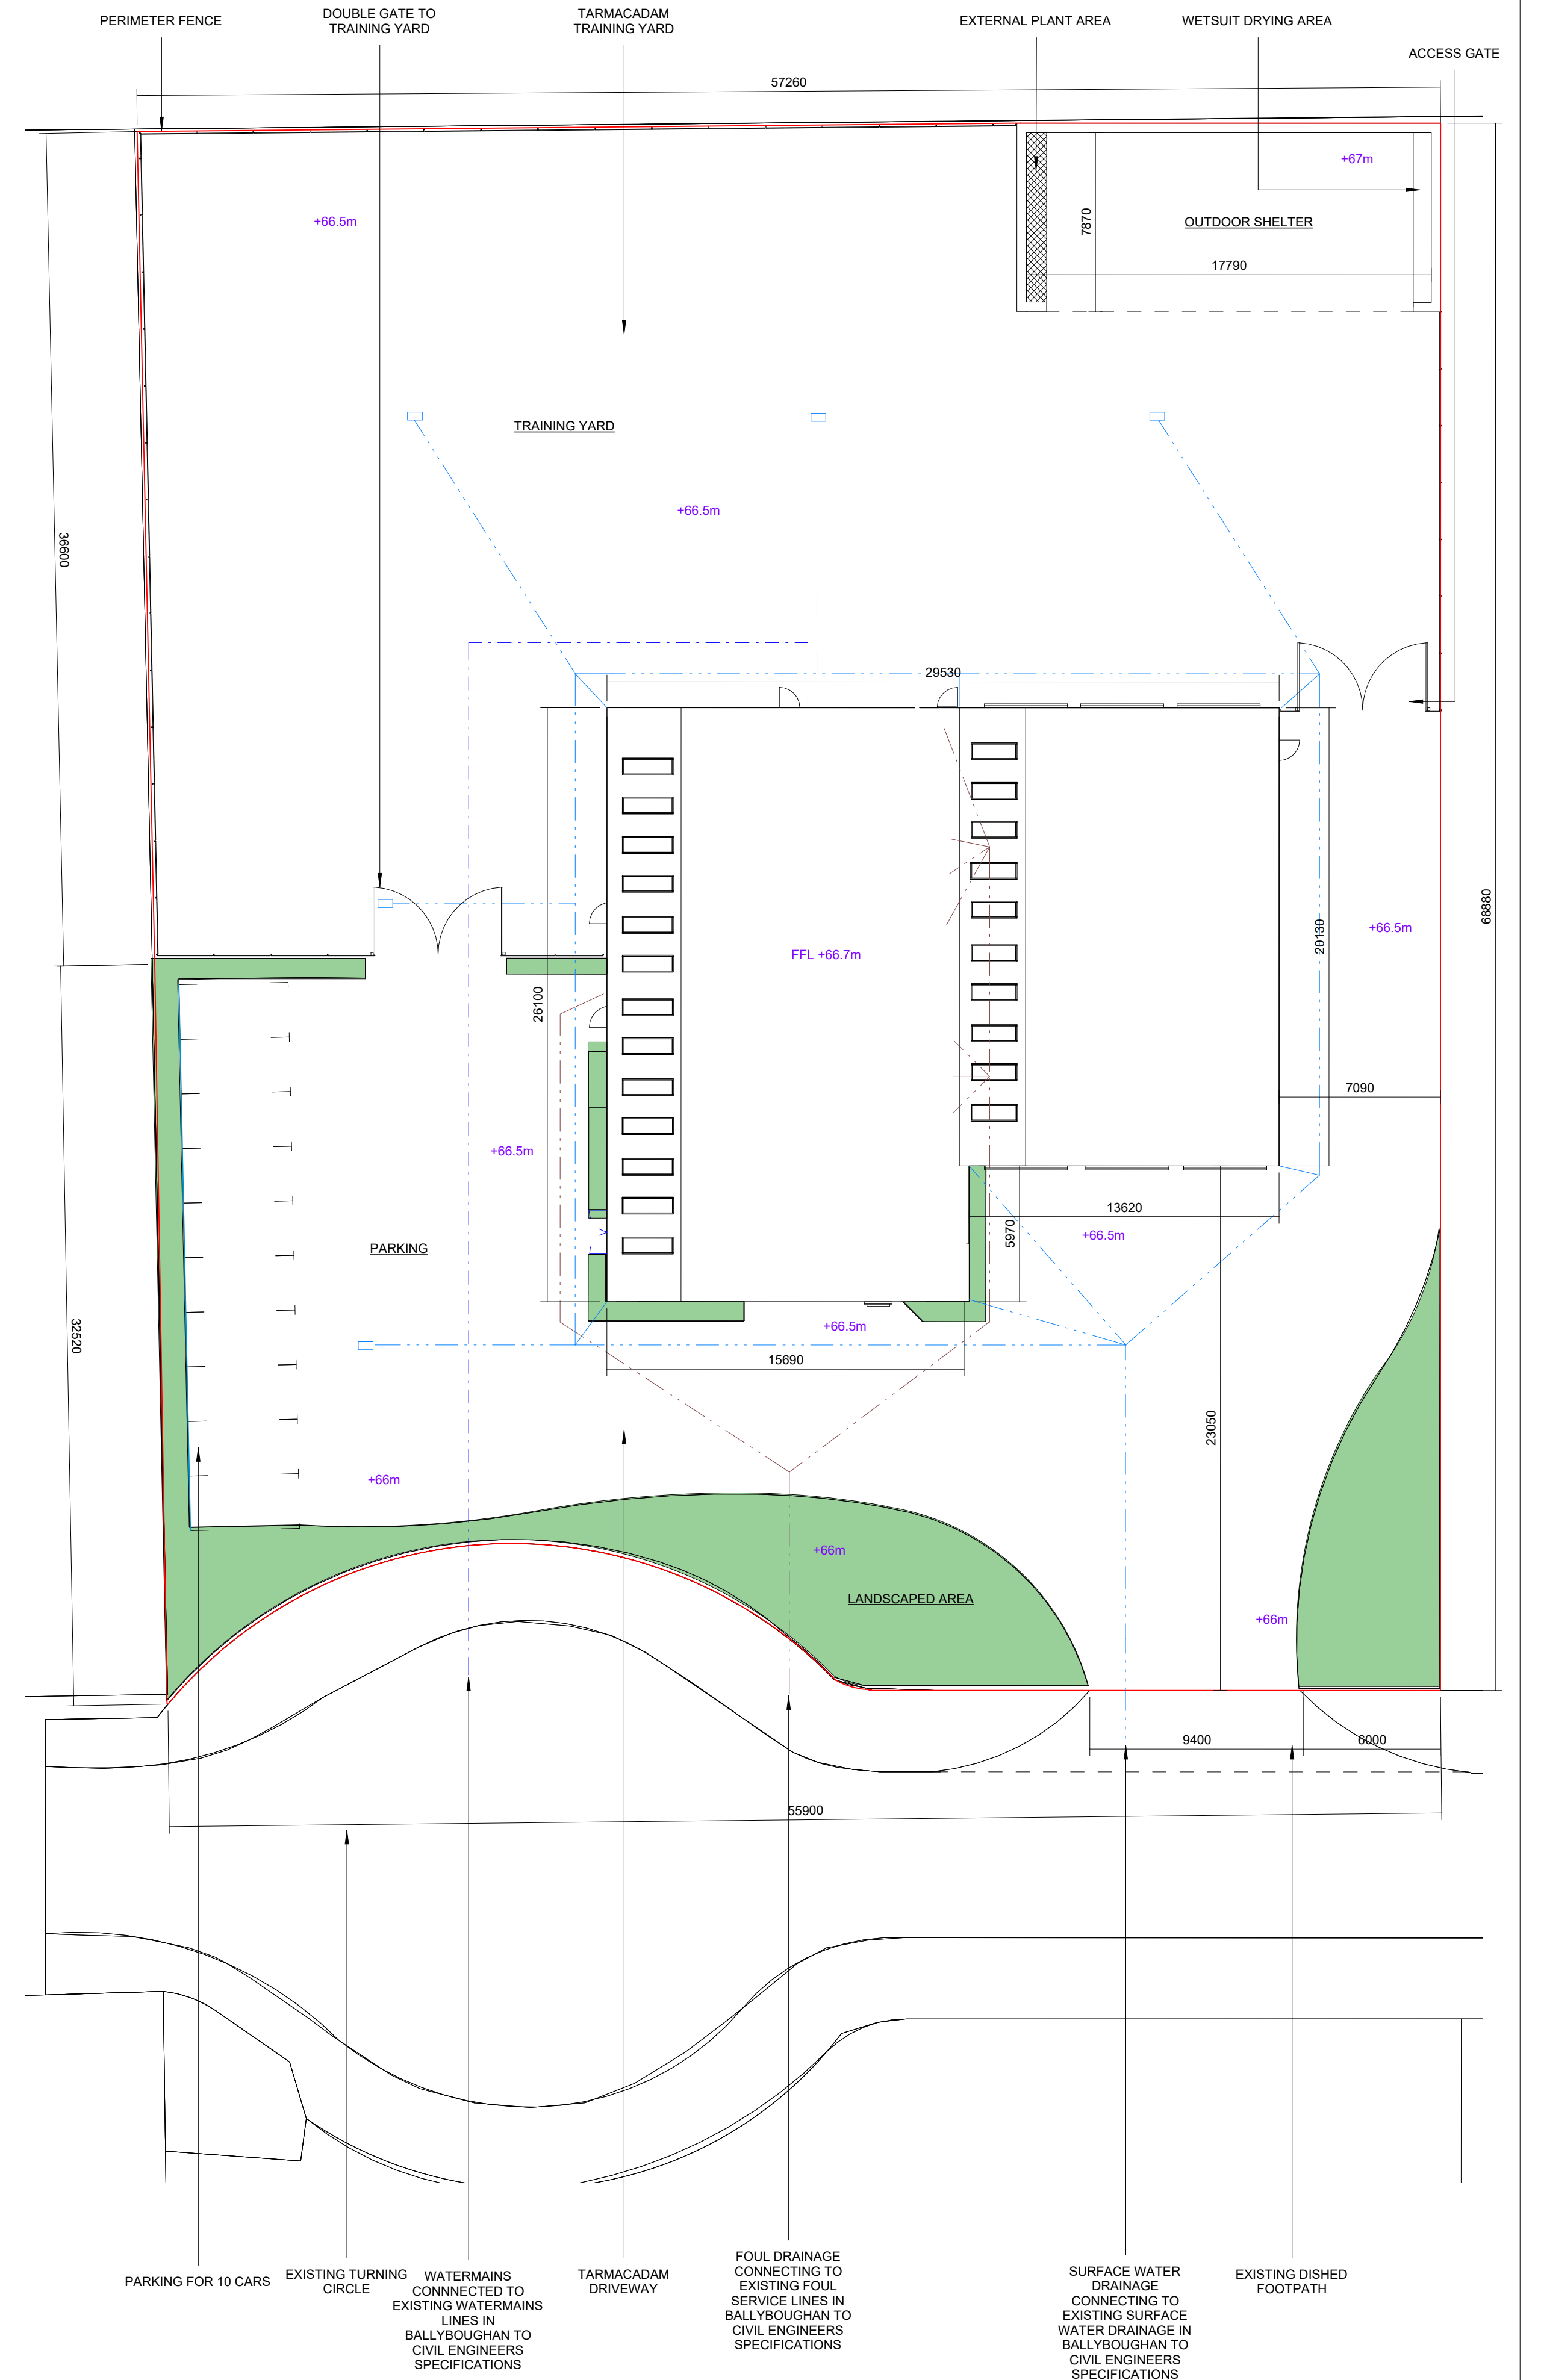

SITWORKS PLAN 1:200

- Notes:
- The drawing is the copyright of Collins Boyd Engineering Ltd. It is a confidential document and must not be copied, used or in any way disclosed without prior written permission.
 - DO NOT SCALE. Use the dimensions only. If in doubt, ask for clarification. Do not rely on the scale of the drawing.
 - All works to be carried out in accordance with the current standards and specifications.
 - Client is advised to forward a copy of this drawing to the local authority for their approval prior to the commencement of any works on site.
 - Consultants to be retained in accordance with any relevant standards and specifications.

NOT FOR CONSTRUCTION

THIS DRAWING IS FOR
Planning
PURPOSES ONLY

Revisions

Rev	Date	Description	Issued by

Client:
Roscommon County Council

collinsboyd
Engineering Ltd.
Galway Road
Roscommon
Co. Roscommon
F42 V344
Phone: 090 6634421
Fax: 090 6634423
Email: info@collinsboydeng.com

Job Title:
Roscommon Co Co Civil Defence Headquarters

Drawing Title:
PP - 00 Site Drawings

Status: Planning
Date: 18.06.2021
Scale: As indicated
Drawn by: HW

JOB No. 20.229
PP - 003
REV.