


OS MAP

Scale 1 : 1000

 

Description:

Digital Cartographic Model (DCM)

Publisher / Source:

Ordnance Survey Ireland (OSi)

Data Source / Reference:

PRIME2

File Format:

Autodesk AutoCAD (DWG\_R2013)

File Name:

v\_50081624\_1.dwg

Clip Extent / Area of Interest (AOI):

ULX,LLY= 578812.5194,802242.6065

LRX,LLY= 580642.5194,802242.6065

ULX,LLY= 578812.5194,802242.6065

URX,LLY= 580642.5194,802242.6065

Projection / Spatial Reference:

Projection: EBN2013, Irish, Transverse\_Mercator

Centre Point Coordinates:

X,Y= 580227.5194,802550.1065

Reference Index:

Map Series | Map Sheets

1:1,000 | 1740-11

1:2,500 | 1739-B

1:2,500 | 1739-D

1:2,500 | 1740-A

Data Extraction Date:

Date= 02-Sep-2019

Source Data Release:

DCIMS Release V1.120.106

Product Version:

Version= 1.3

License / Copyright:

Ordnance Survey Ireland eTerms of User apply.

Please visit [www.osi.ie/about/terms-conditions](http://www.osi.ie/about/terms-conditions).

© Ordnance Survey Ireland, 2019

Compiled and published by Ordnance Survey

Ireland, Phoenix Park, Dublin 8, Ireland.

Unauthorised reproduction infringes Ordnance

Survey Ireland and Government of Ireland

copyright.

All rights reserved. No part of this publication

may be copied, reproduced or transmitted in any

form or by any means without the prior written

permission of the copyright owners.

The representation on this map of a road, track

or footpath is not evidence of the existence of a

right of way.

Ordnance Survey maps never show legal property

boundaries, nor do they show ownership of physical

features.

© SuirbhEireacht Ordán is ...ireann, 2019

Arna thionscailt agus arna thionscailt ag

SuirbhEireacht Ordán is ...ireann, Páirc an

Fhionnuisce, Baile (thá Clath) 8, ...ire.

Sí rialonn at irigeadh neamh darlathé cúlphéir

SuirbhEireacht Ordán is ...ireann agus Rialtas

na h...ireann.

Gach cead ar cosnamh. Níl ceadmhach aon

chuid den thionscailt seo a chloipeil, a

at irigeadh níl a tharhair in aon thoir níl ar aon

thionscailt gan cead i scríobhinn roimh ré i nEir

an chloipeil.


Níl honnán bóthar, bealach nó cos níl a bheith ar

an Eirisc: il seo agus fánais ar chad síl.

Níl thaispe nann Eiriscail de chuid Ordán is

SuirbhEireacht na h...ireann leonann phoinéil deaith i


de mhaoin riann, níl Eiriscail de ghnéithe thaiscailt.

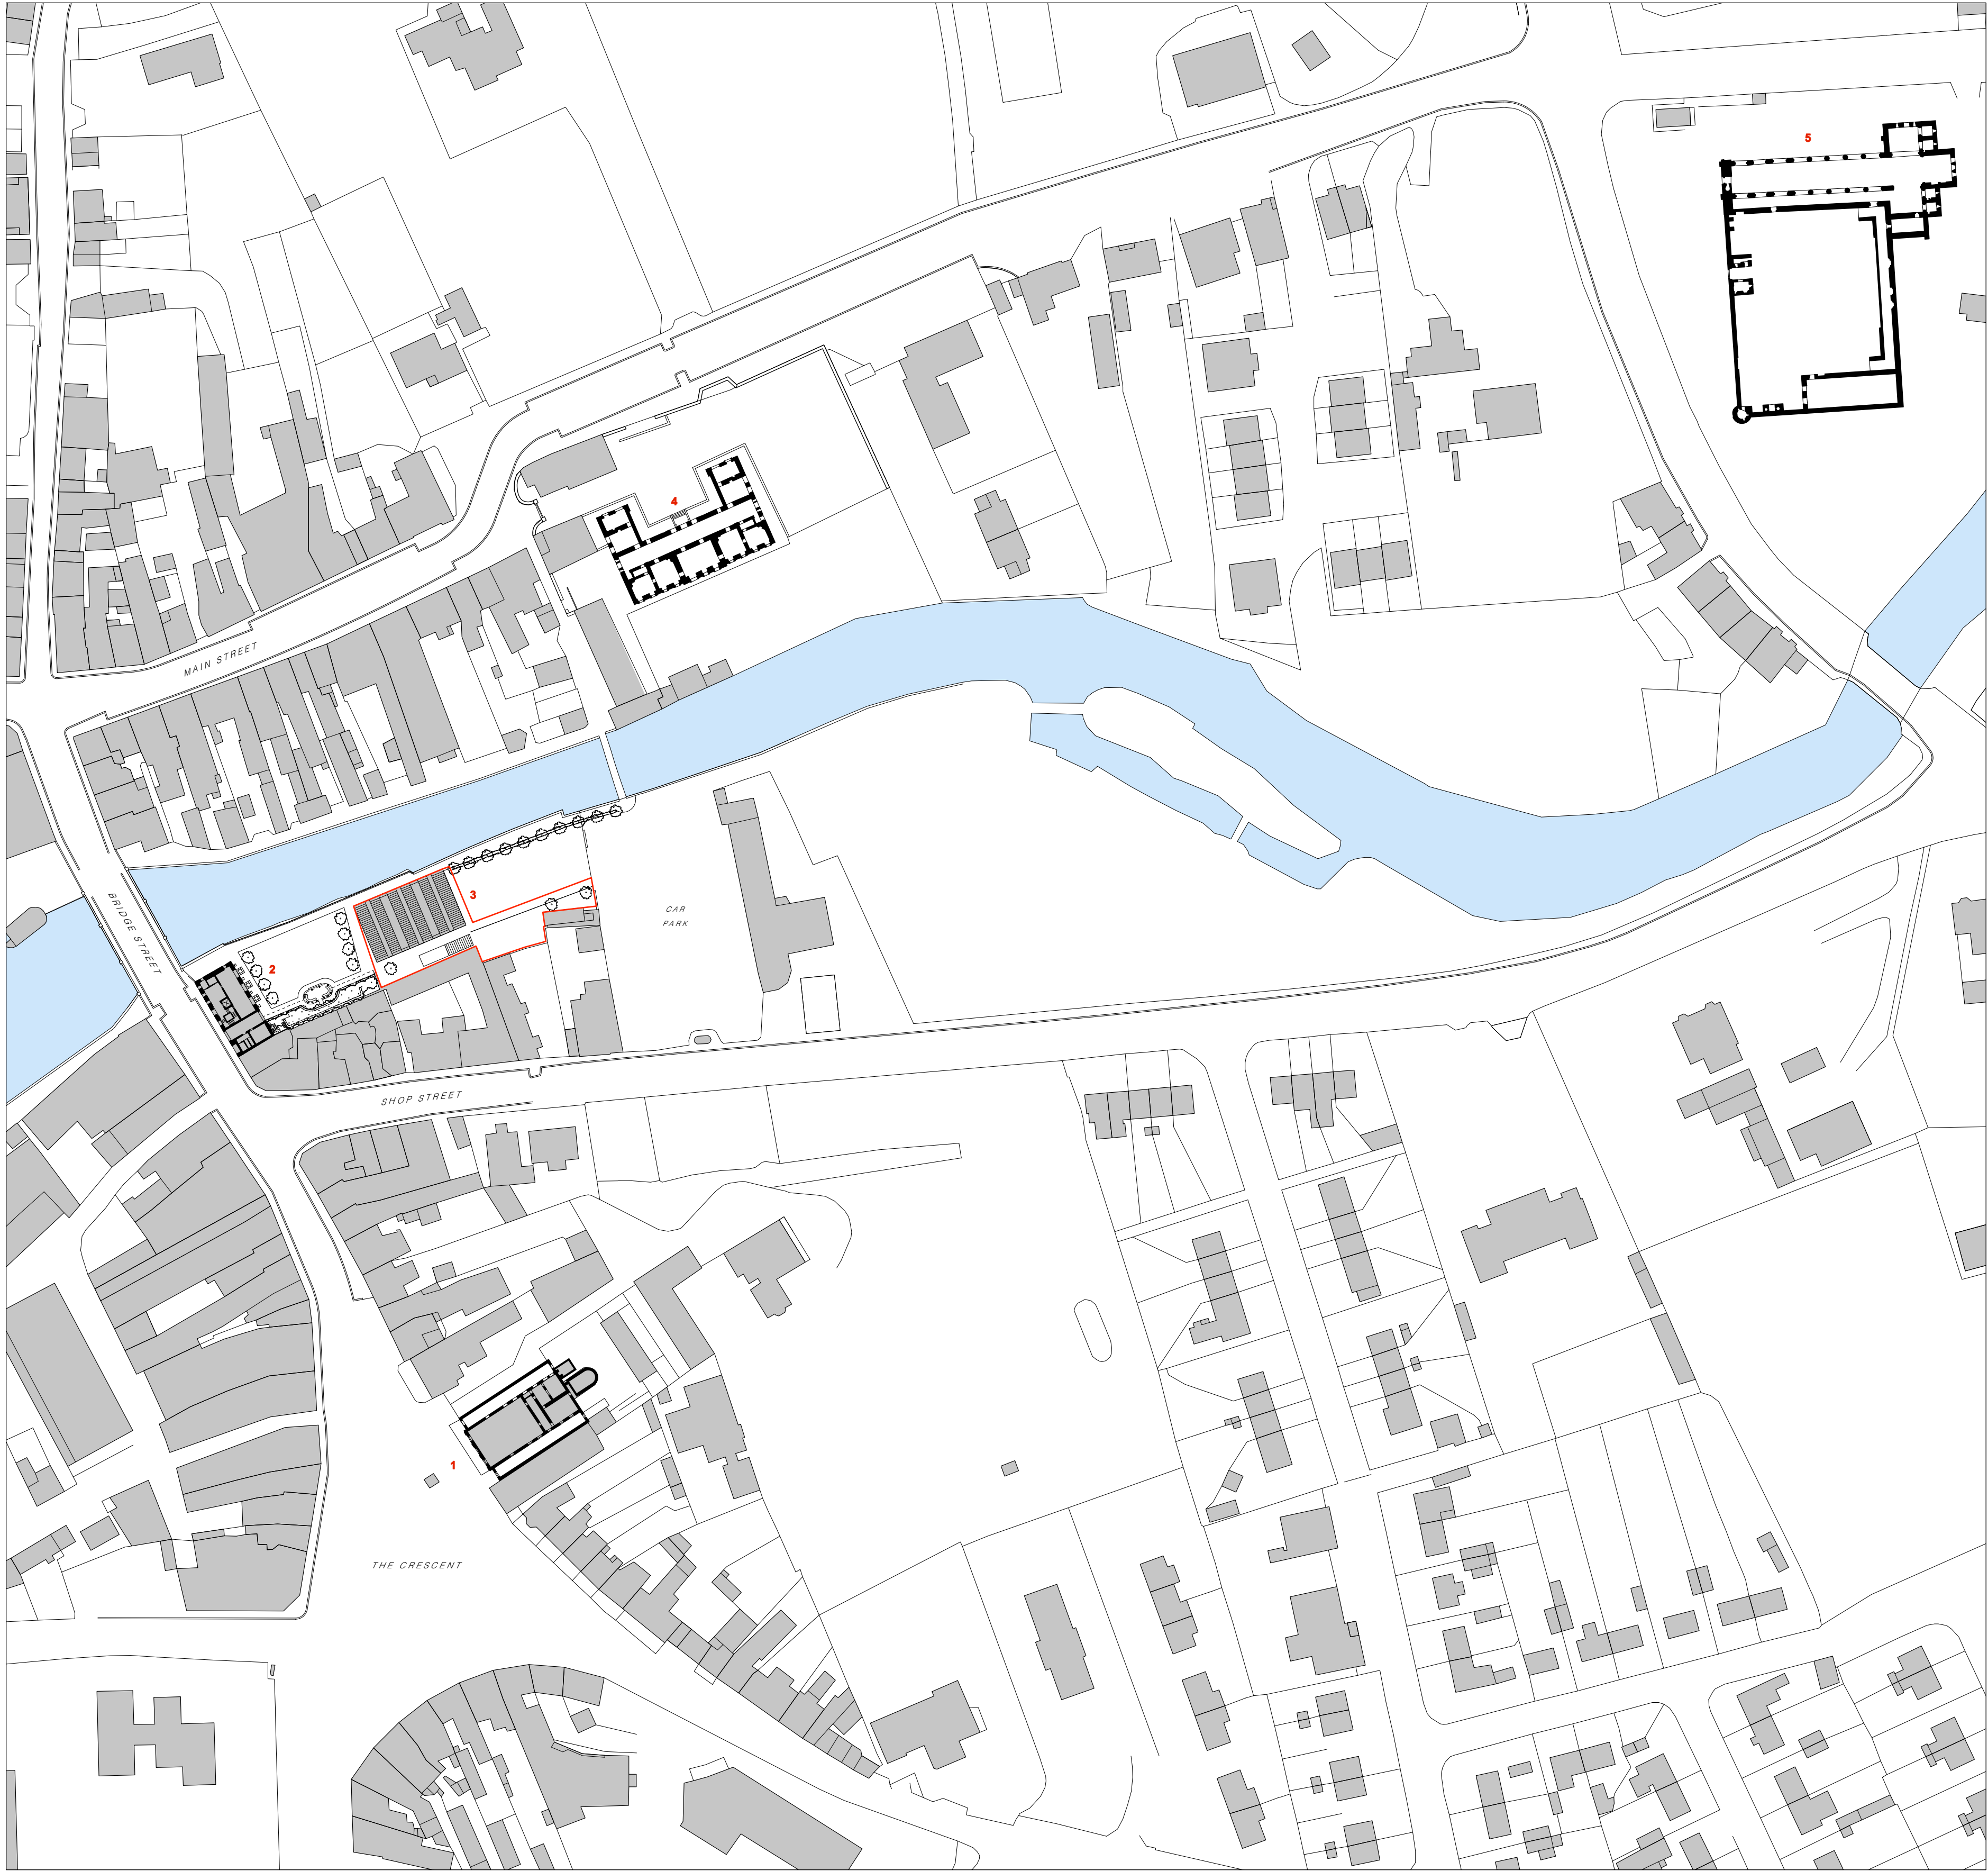

1. FORMER COURT HOUSE 2. ROYAL HOTEL DEVELOPMENT (UNDER CONSTRUCTION) 3. PROPOSED LIBRARY 4. KING HOUSE 5. BOYLE ABBEY

SITE LOCATION PLAN

Scale 1 : 1000

 

CLIENT:

STATUS OF DRAWING:

DESIGN TEAM:

Quantity Surveyor

Structural Engineer

Services Engineer

FOR PART 8 PLANNING APPLICATION  
PURPOSES ONLY

Do not scale from this drawing.

All dimensions to be taken from Architect's drawings.

Discrepancies to be referred to the Architect for clarification.

The copyright of this drawing is vested in the Architects.

This drawing may not be copied or reproduced without written consent.



DRAWN BY:

SM

CHECKED BY:

AR

REVISIONS:

DE BLACAM AND MEAGHER ARCHITECTS

4 ST. CATHERINE'S LANE, WEST, DUBLIN 8 TEL (01) 4534240 FAX (01) 4737959 EMAIL MAIL@DEBLACAM AND MEAGHER.COM


JOB TITLE Boyle Library

DRAWING TITLE OS Map / Site Location Map


DATE Dec 2021

SCALE 1:1000 @ A1 JOB No. 2148 DWG No. A-101 REV. 0



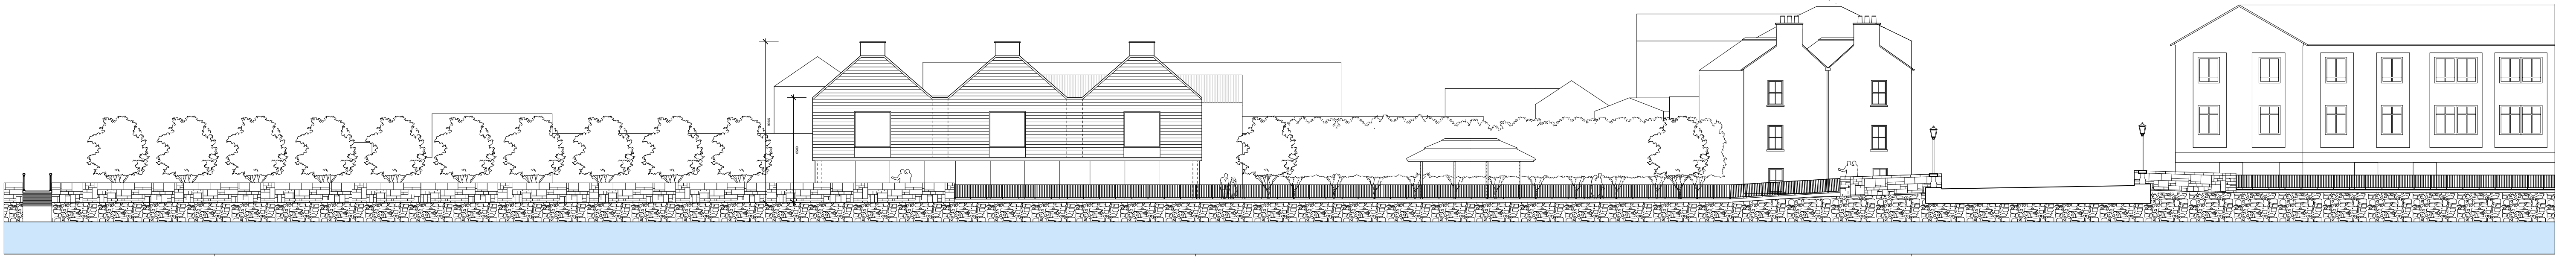

NORTH CONTEXT ELEVATION

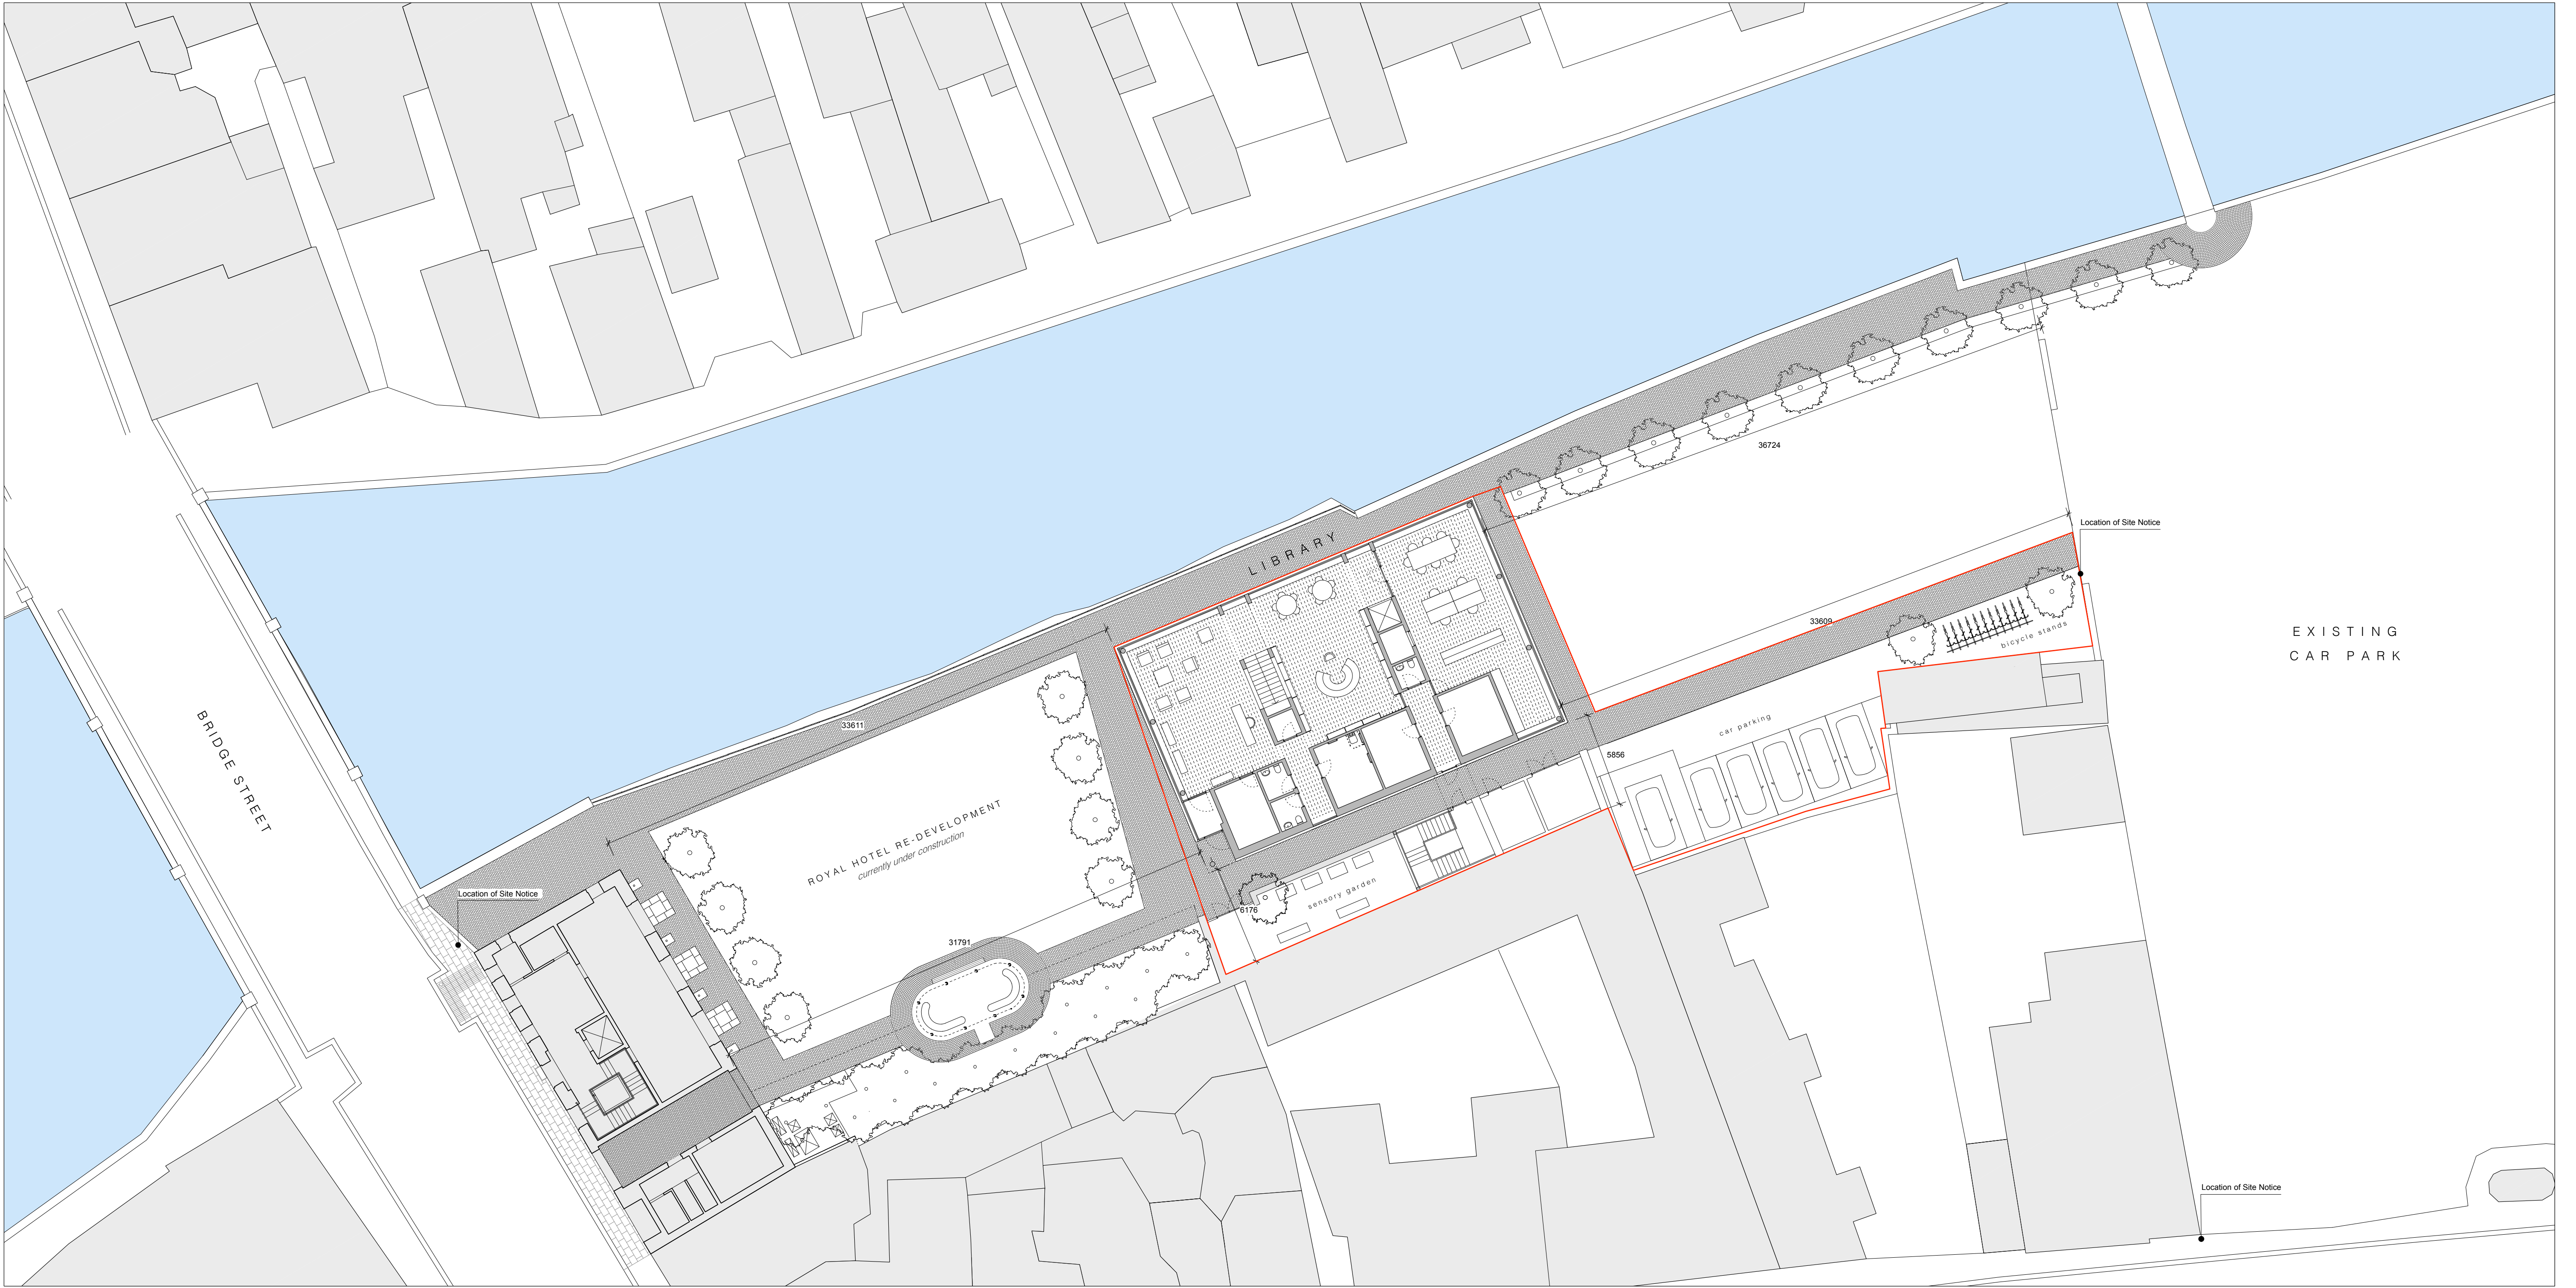

PROPOSED SITE PLAN

CLIENT:  
DESIGN TEAM:  
Quantity Surveyor  
Structural Engineer  
Services Engineer

STATUS OF DRAWING:  
**FOR PART 8 PLANNING APPLICATION PURPOSES ONLY**  
Do not scale from this drawing.  
All dimensions to be taken from Architect's drawings.  
Discrepancies to be referred to the Architect for clarification.  
The copyright of this drawing is vested in the Architects.  
This drawing may not be copied or reproduced without written consent.



DRAWN BY: SM  
CHECKED BY: AR  
REVISIONS:



DE BLACAM AND MEAGHER ARCHITECTS  
4 ST. CATHERINE'S LANE, WEST, DUBLIN 8 TEL (01) 4534240 FAX (01) 4737959 EMAIL MAIL@DEBM.ie WWW.DEBLACAMANDMEAGHER.COM  
JOB TITLE **Boyle Library**  
DRAWING TITLE **Proposed Site Plan & North Context Elevation**  
DATE **Dec 2021** SCALE **1 : 200 @ A1** JOB NO. **2148** DWG NO. **A-102** REV. **0**





GROUND FLOOR PLAN

Scale 1 : 100

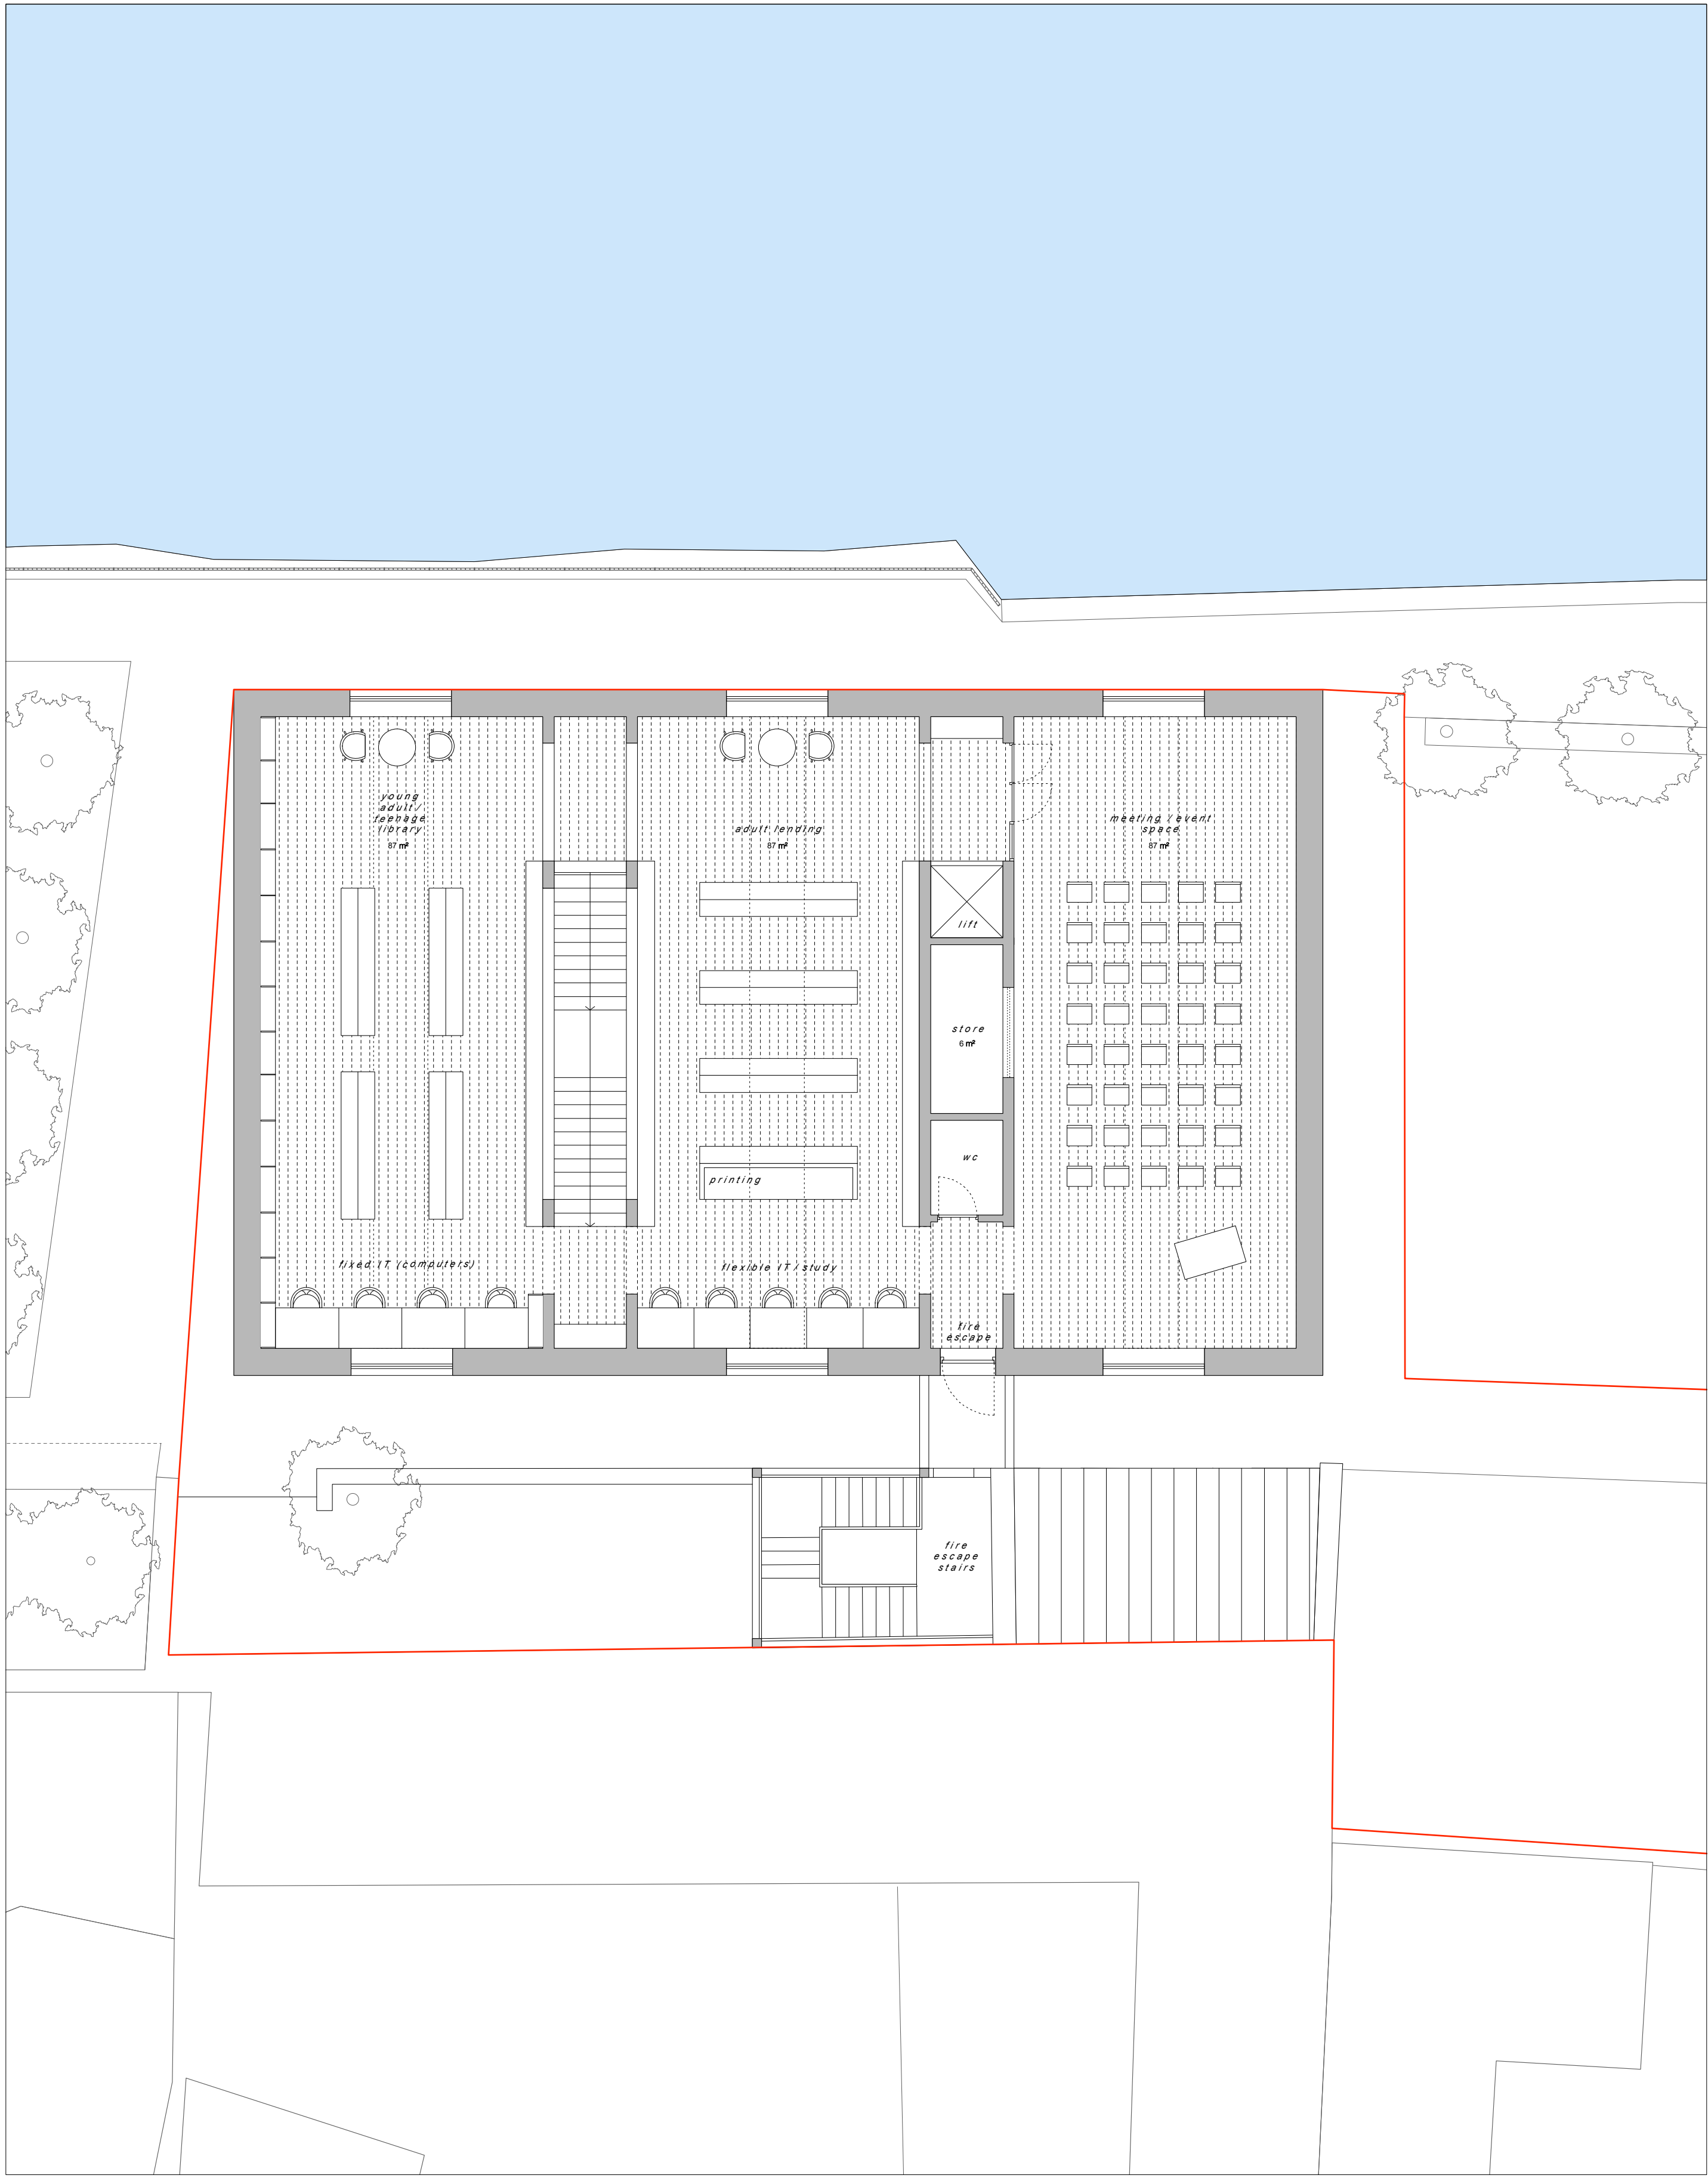 

FIRST FLOOR PLAN

Scale 1 : 100



Ground Floor Area : 319 m<sup>2</sup>  
First Floor Area : 321 m<sup>2</sup>  
Total Floor Area : 640 m<sup>2</sup>

CLIENT:  
DESIGN TEAM:  
Quantity Surveyor  
Structural Engineer  
Services Engineer

STATUS OF DRAWING:  
**FOR PART 8 PLANNING APPLICATION PURPOSES ONLY**

Do not scale from this drawing.  
All dimensions to be taken from Architect's drawings.  
Discrepancies to be referred to the Architect for clarification.  
The copyright of this drawing is vested in the Architects.  
This drawing may not be copied or reproduced without written consent.



DRAWN BY: SM  
CHECKED BY: AR

REVISIONS:


DE BLACAM AND MEAGHER ARCHITECTS  
4 ST. CATHERINE'S LANE, WEST, DUBLIN 8 TEL (01) 4534240 FAX (01) 4737959 EMAIL MAIL@DEBME.ie WWW.DEBACAMANDMEAGHER.COM

JOB TITLE **Boyle Library**


DRAWING TITLE **Proposed Ground and First Floor Plans**

DATE **Dec 2021** SCALE **1:100 @ A1** JOB No. **2148** DWG No. **A-103** REV. **0**




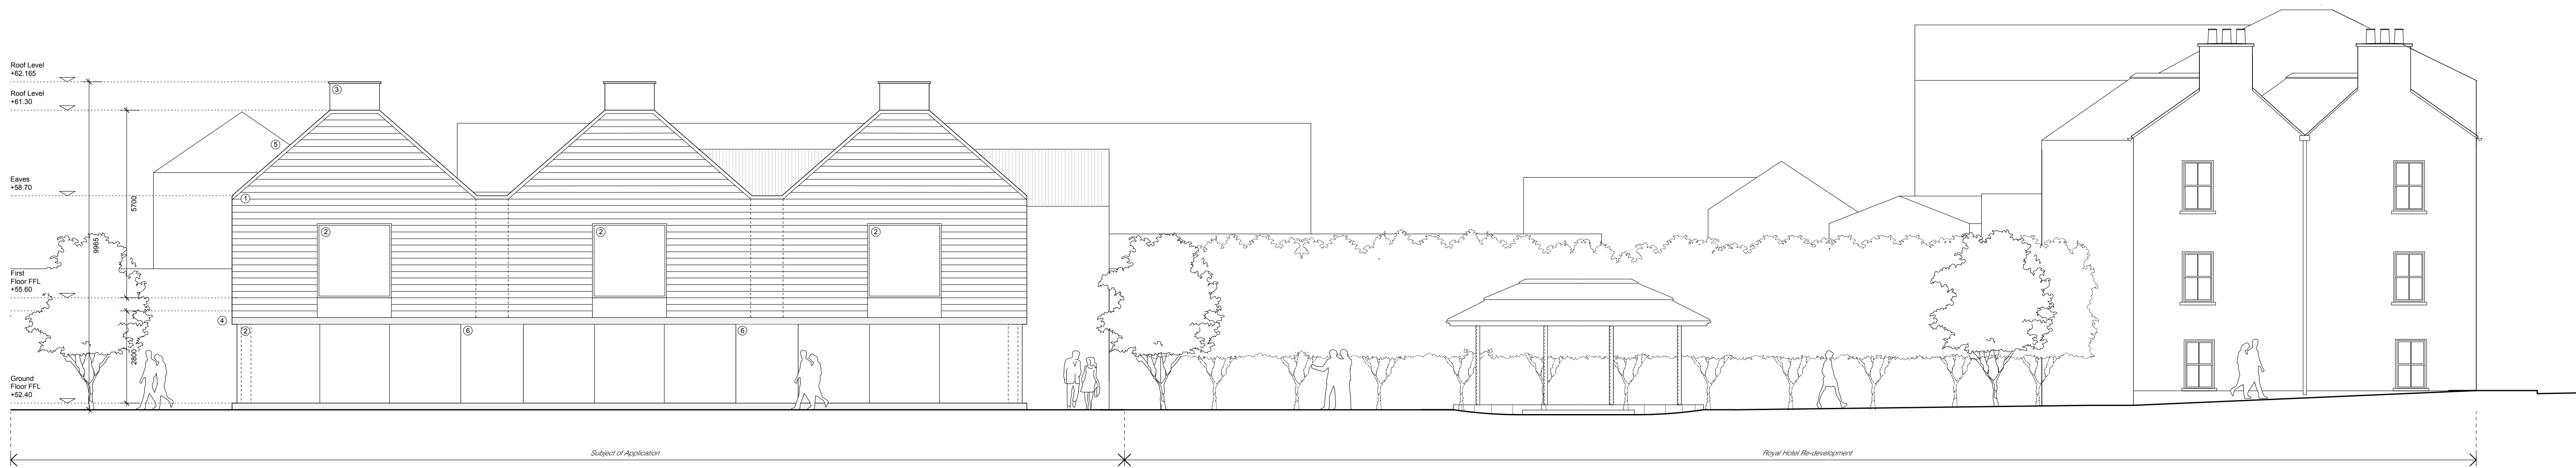

NORTH ELEVATION Scale 1 : 100

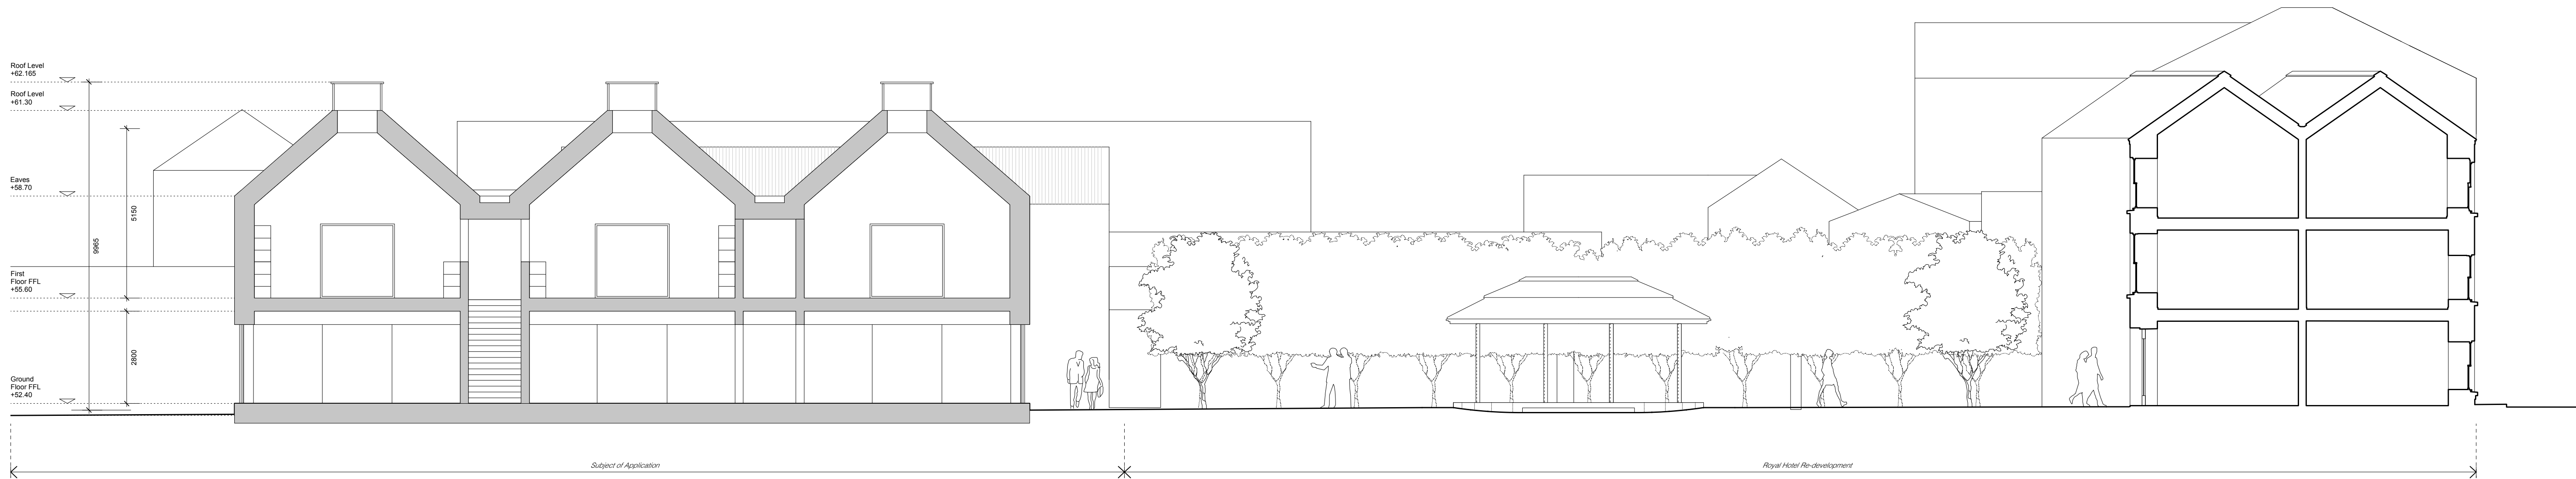

LONG SECTION Scale 1 : 100

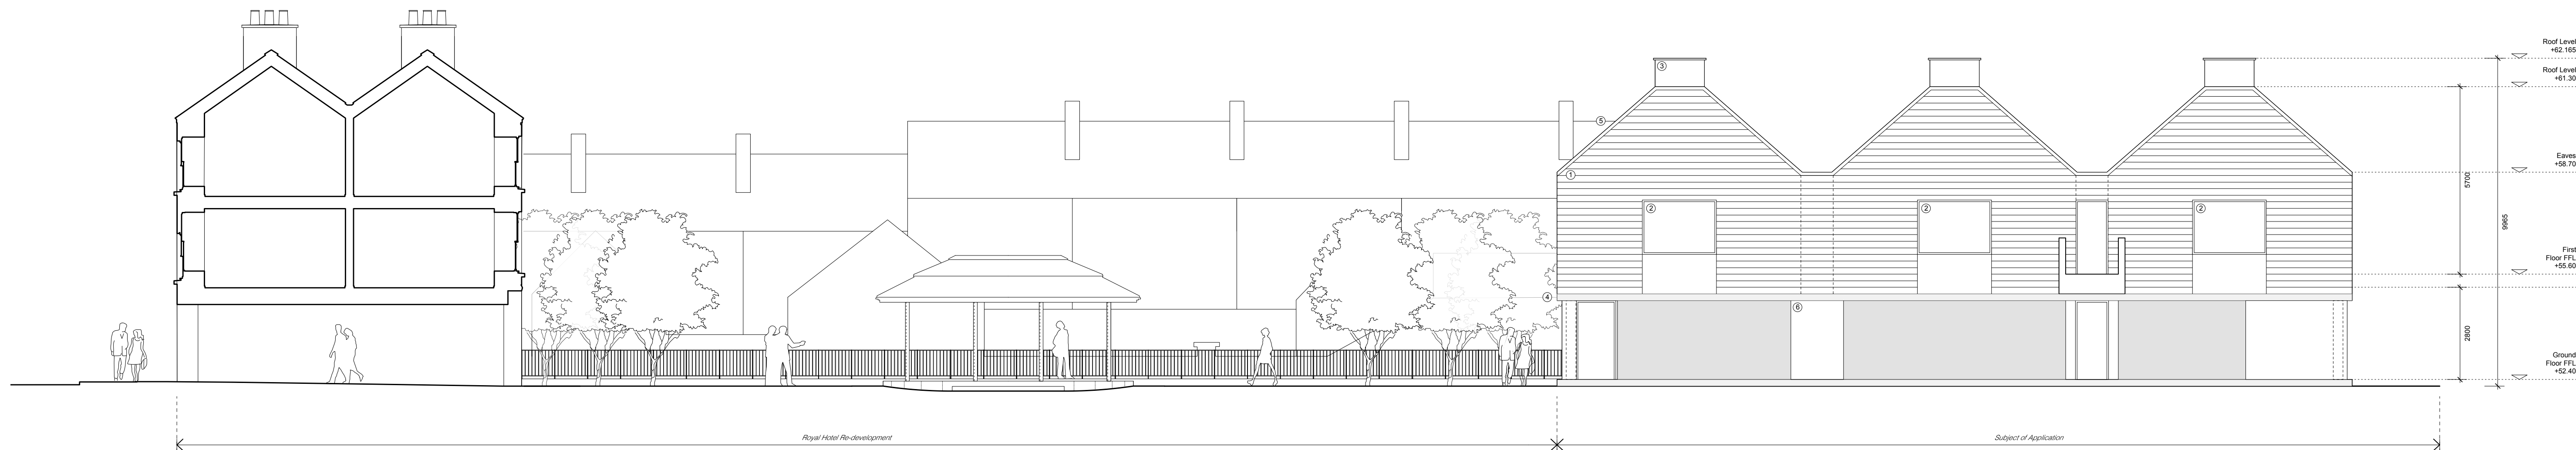

SOUTH ELEVATION Scale 1 : 100

MATERIALS ① Timber cladding ② Clear glass window ③ Clear glass roof lantern ④ Concrete beam ⑤ Profiled metal roof ⑥ Concrete cladding

CLIENT:

DESIGN TEAM:

Quantity Surveyor

Structural Engineer

Services Engineer

STATUS OF DRAWING:

FOR PART 8 PLANNING APPLICATION  
PURPOSES ONLY

Do not scale from this drawing.  
All dimensions to be taken from Architect's drawings.  
Discrepancies to be referred to the Architect for clarification.

The copyright of this drawing is vested in the Architects.  
This drawing may not be copied or reproduced without written consent.



DRAWN BY:

SM

CHECKED BY:

AR

REVISIONS:

DE BLACAM AND MEAGHER ARCHITECTS

4 ST. CATHERINE'S LANE WEST, DUBLIN 8 TEL (01) 4534240 FAX (01) 4737959 EMAIL MAIL@DEBMEJ WWW.DEBLACAMANDMEAGHER.COM


JOB TITLE Boyle Library

DRAWING TITLE Proposed Elevations & Sections 01


DATE Dec 2021

SCALE 1:100@ A1 JOB No. 2148 DWG No. A-104


REV. 0

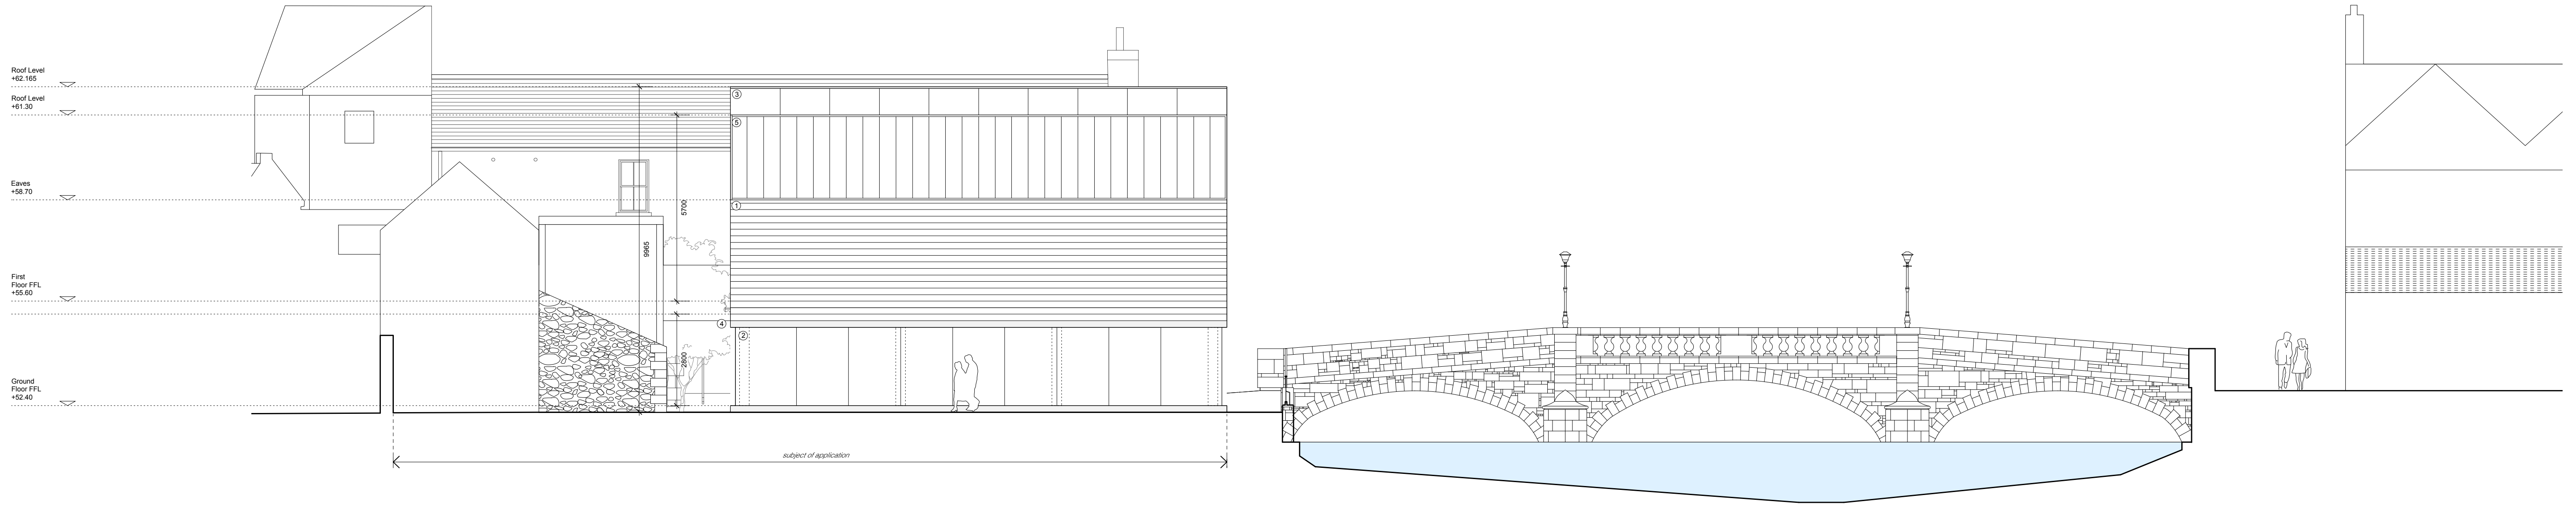

EAST ELEVATION Scale 1 : 100

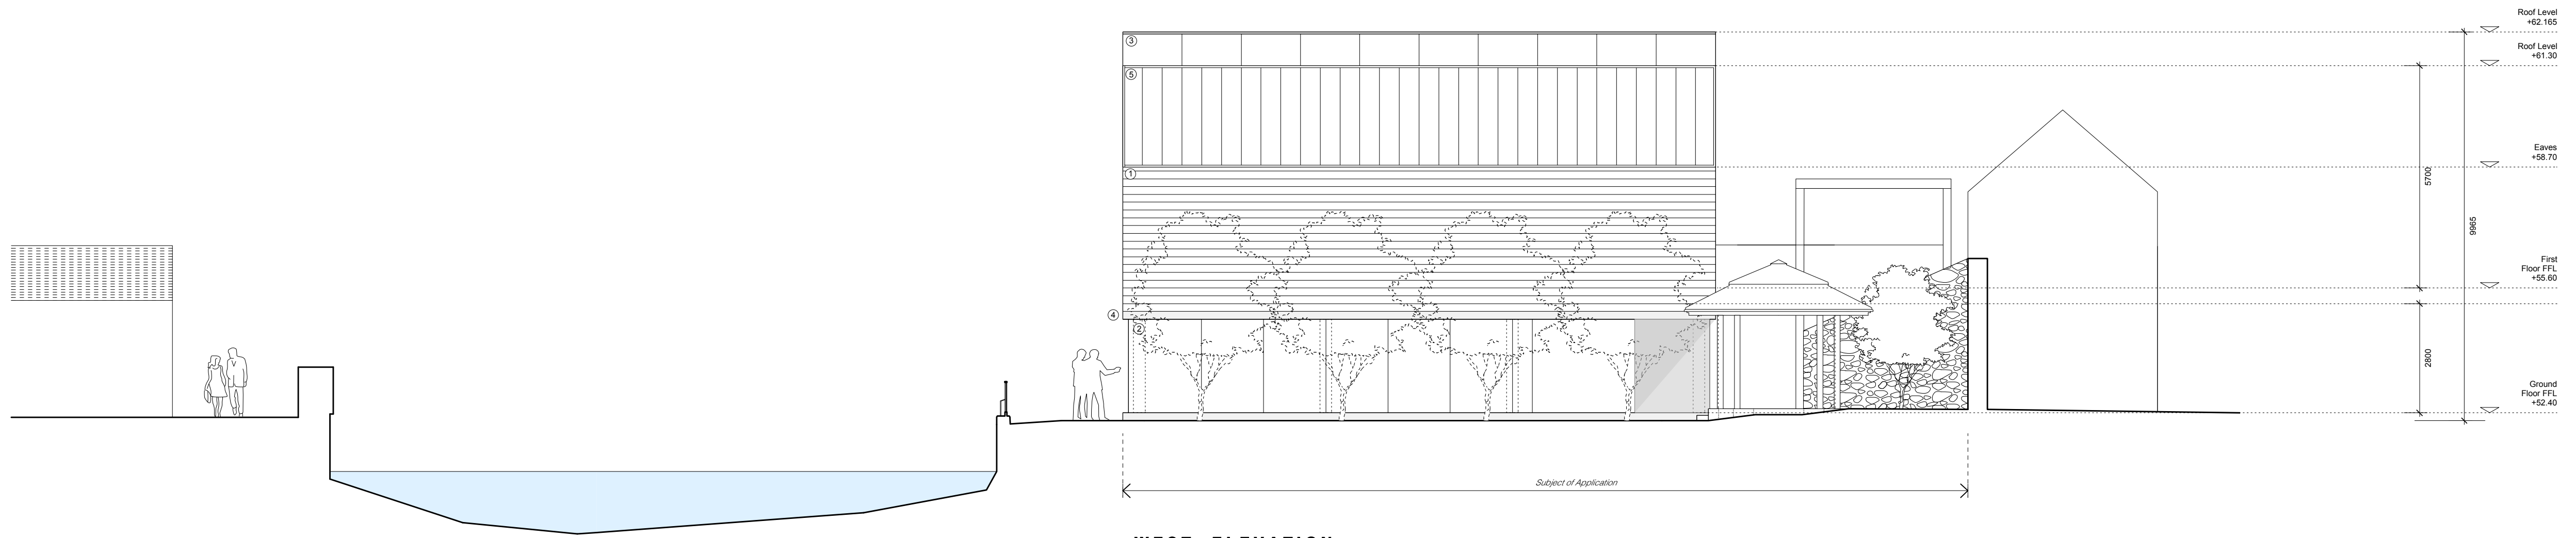

WEST ELEVATION Scale 1 : 100

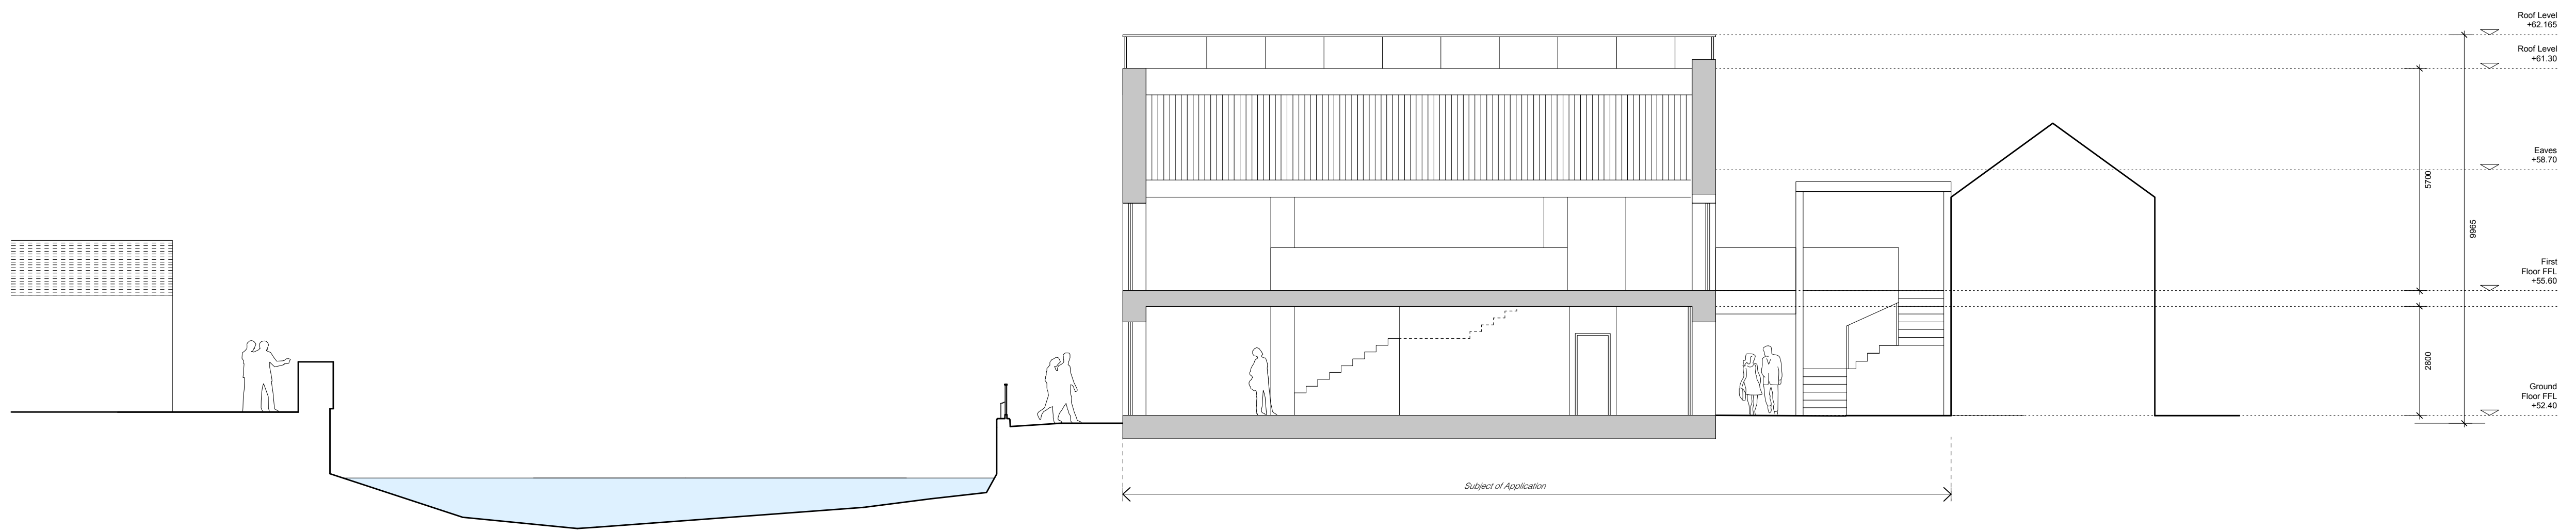

CROSS SECTION Scale 1 : 100

MATERIALS ① Timber cladding ② Clear glass window ③ Clear glass roof lantern ④ Concrete beam ⑤ Profiled metal roof ⑥ Concrete cladding

CLIENT:

DESIGN TEAM:

Quantity Surveyor

Structural Engineer

Services Engineer

STATUS OF DRAWING:

FOR PART 8 PLANNING APPLICATION  
PURPOSES ONLY

Do not scale from this drawing.  
All dimensions to be taken from Architect's drawings.  
Discrepancies to be referred to the Architect for clarification.  
The copyright of this drawing is vested in the Architects.  
This drawing may not be copied or reproduced without written consent.



DRAWN BY:

SM

CHECKED BY:

AR

REVISIONS:

DE BLACAM AND MEAGHER ARCHITECTS

4 ST. CATHERINE'S LANE WEST, DUBLIN 8 TEL (01) 4534240 FAX (01) 4737959 EMAIL MAIL@DEBMEJ WWW.DEBLACAMANDMEAGHER.COM


JOB TITLE Boyle Library

DRAWING TITLE Proposed Elevations & Sections 02

DATE Dec 2021

SCALE 1:100@ A1 JOB No. 2148 DWG No. A-105 REV. 0



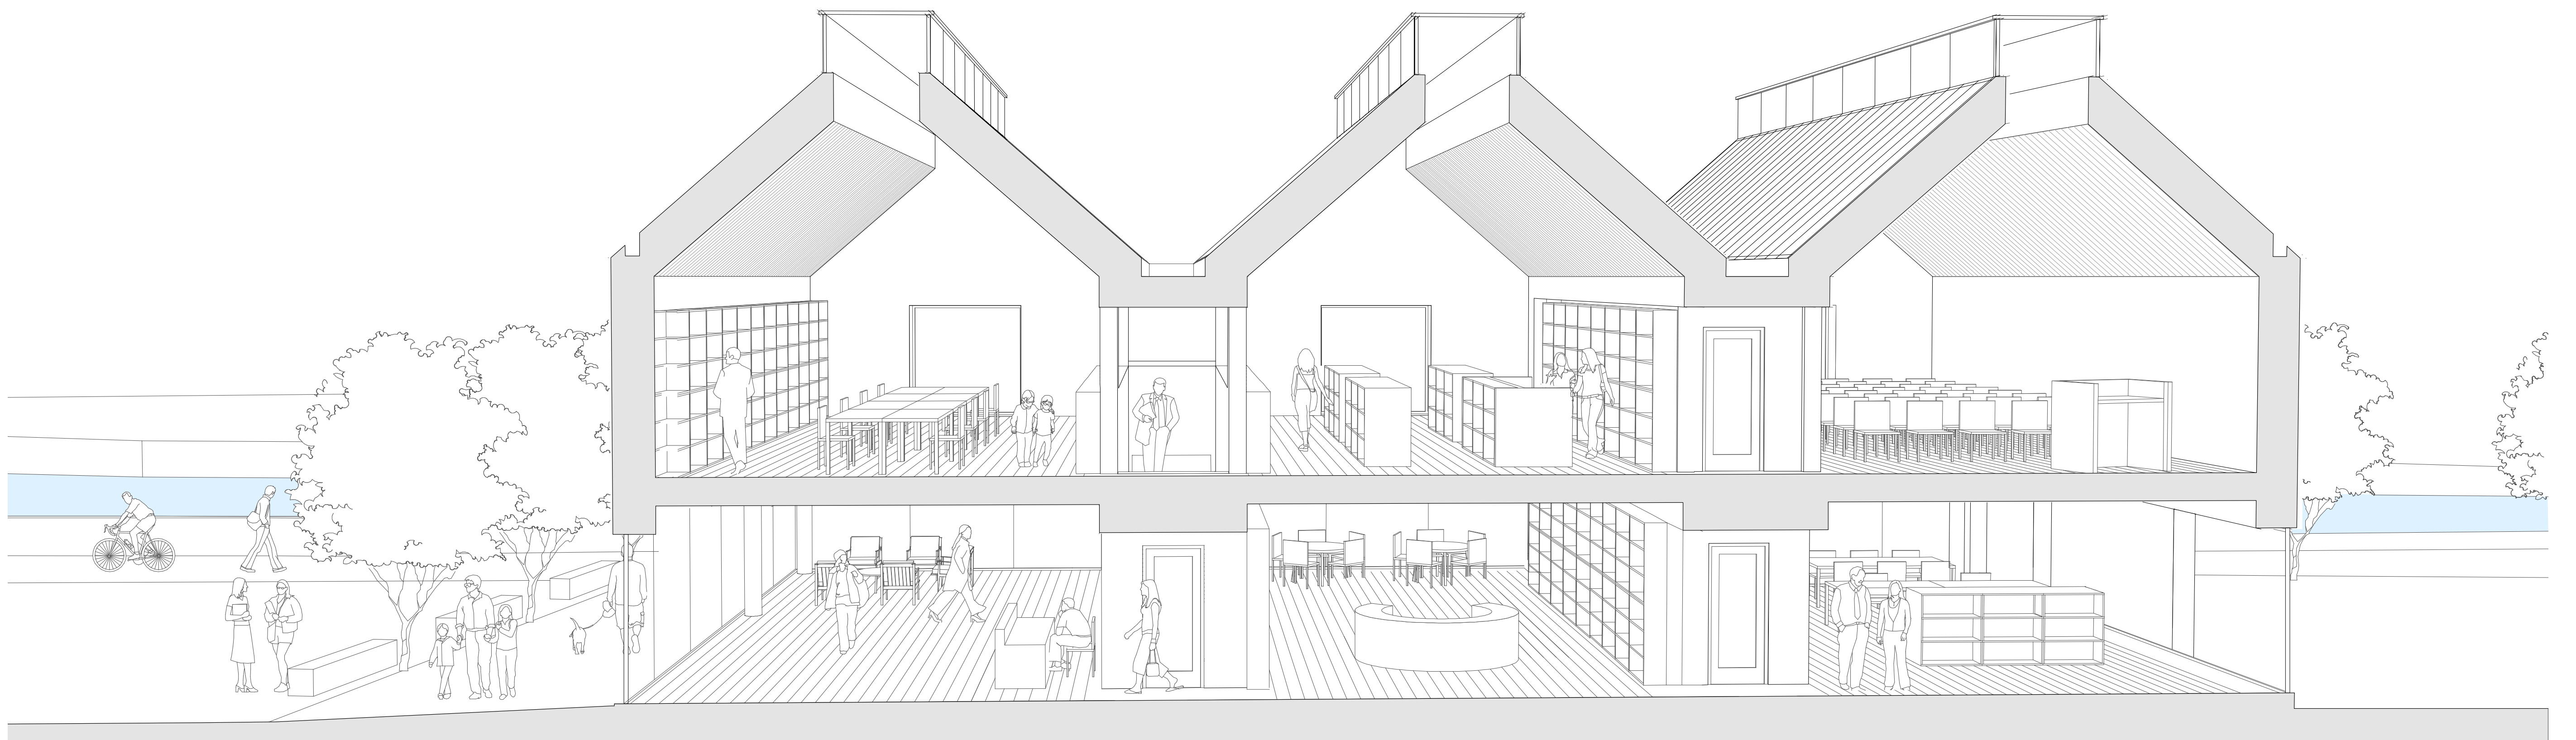

PERSPECTIVE SECTION

CLIENT:  
DESIGN TEAM:  
Quantity Surveyor  
Structural Engineer  
Services Engineer

STATUS OF DRAWING:  
FOR PART 8 PLANNING APPLICATION  
PURPOSES ONLY

Do not scale from this drawing.  
All dimensions to be taken from Architect's drawings.  
Discrepancies to be referred to the Architect for clarification.  
The copyright of this drawing is vested in the Architects.  
This drawing may not be copied or reproduced without written consent.



DRAWN BY: SM  
CHECKED BY: AR

REVISIONS:

DE BLACAM AND MEAGHER ARCHITECTS  
4 ST. CATHERINE'S LANE WEST, DUBLIN 8 TEL (01) 4534240 FAX (01) 4737959 EMAIL: MAIL@DEBLACAM AND MEAGHER.COM WWW.DEBLACAM AND MEAGHER.COM

JOB TITLE Boyle Library

DRAWING TITLE Perspective Section

DATE Dec 2021

SCALE NTS

JOB No. 2148 DWG No.

A-106

REV. 0



PERSPECTIVE VIEW 01

CLIENT:

DESIGN TEAM:

Quantity Surveyor  
Structural Engineer  
Services Engineer

STATUS OF DRAWING:

FOR PART 8 PLANNING APPLICATION  
PURPOSES ONLY

Do not scale from this drawing.  
All dimensions to be taken from Architect's drawings.  
Discrepancies to be referred to the Architect for clarification.  
The copyright of this drawing is vested in the Architects.  
This drawing may not be copied or reproduced without written consent.



DRAWN BY:  
SM

CHECKED BY:  
AR

REVISIONS:

DE BLACAM AND MEAGHER ARCHITECTS

4 ST. CATHERINE'S LANE WEST, DUBLIN 8 TEL (01) 4534240 FAX (01) 4737959 EMAIL MAIL@DEB.ME WWW.DEBLACAMANDMEAGHER.COM

JOB TITLE Boyle Library

DRAWING TITLE Perspective View 01

DATE Dec 2021

SCALE NTS


JOB No. 2148

DWG No.

A-107

REV. 0



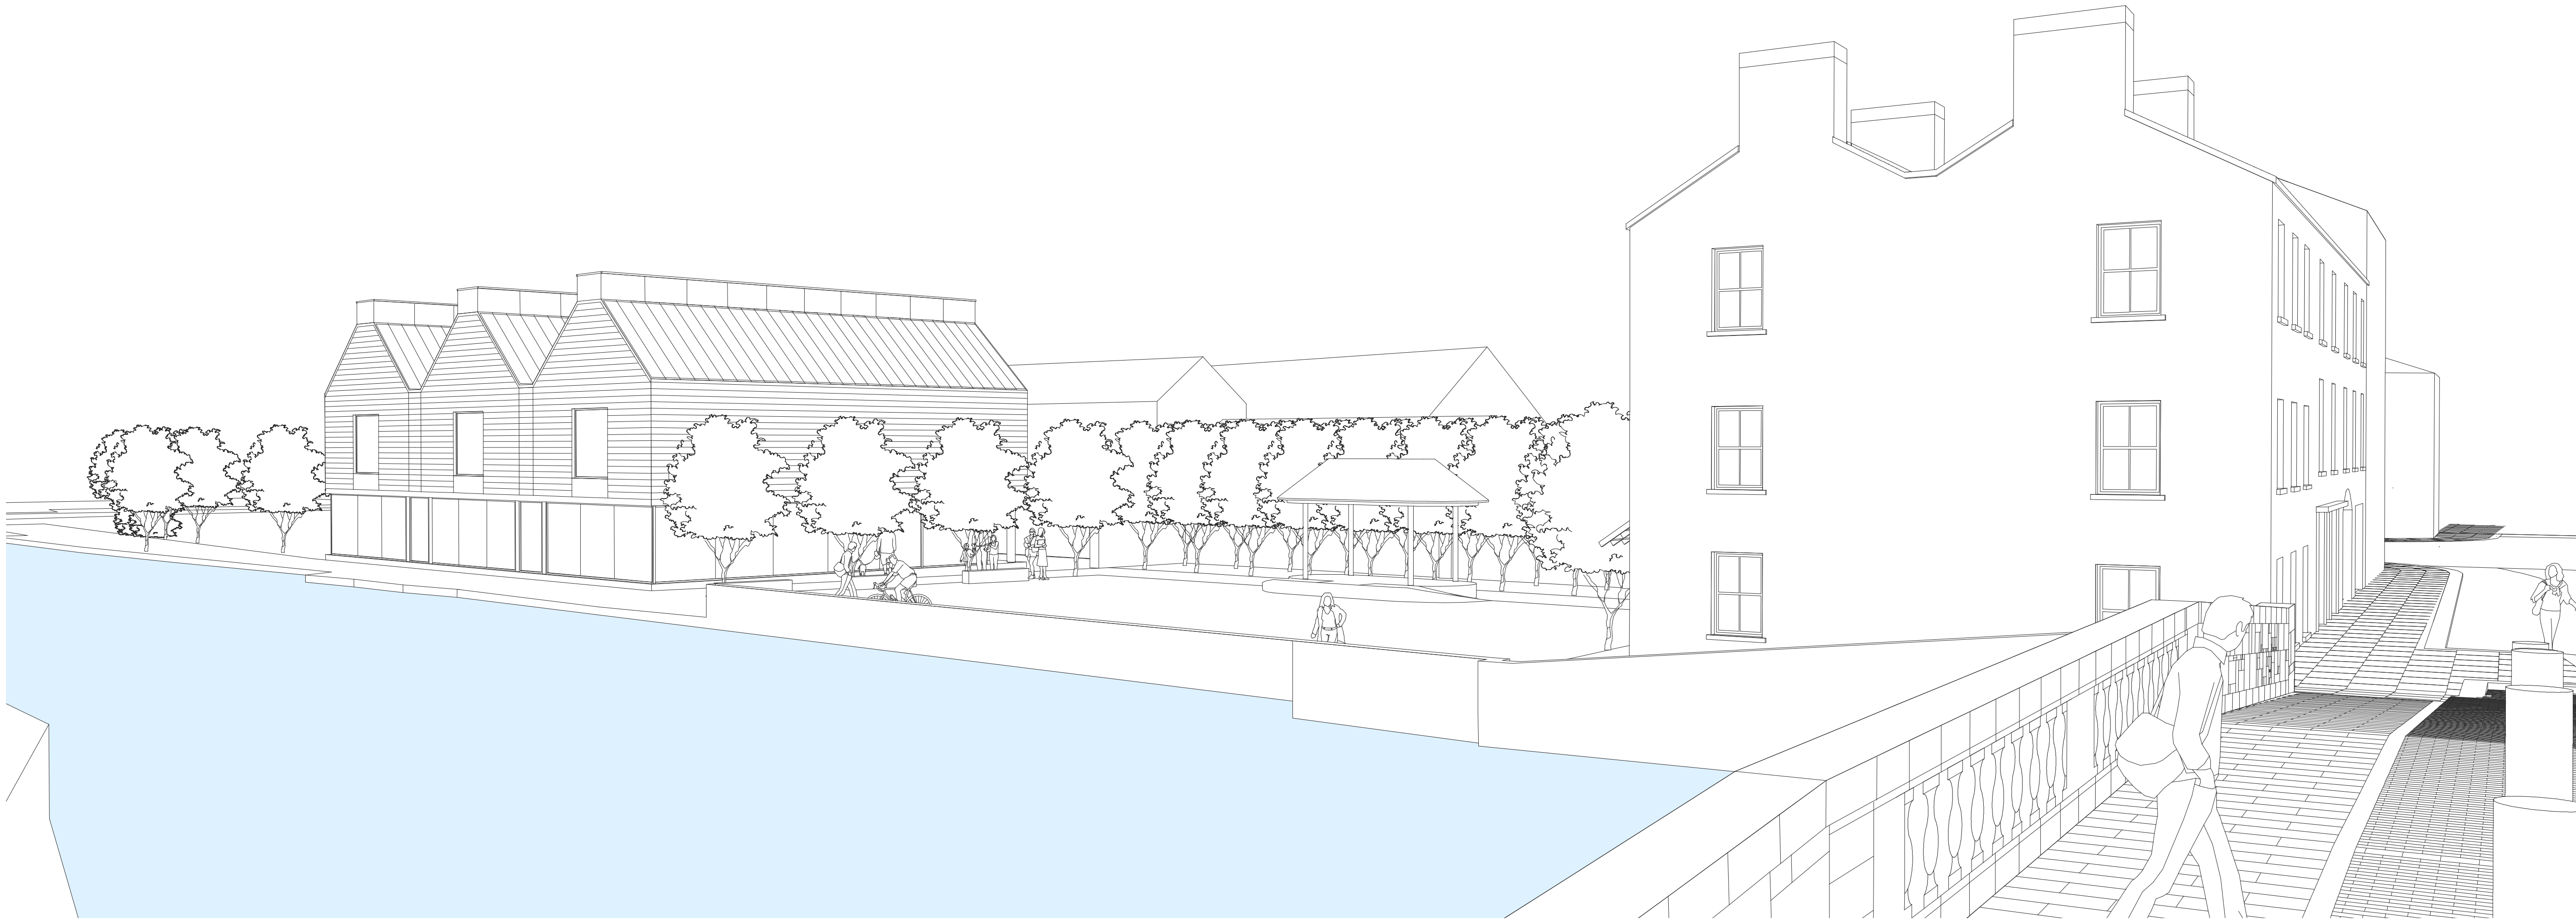

PERSPECTIVE VIEW 02

CLIENT:

DESIGN TEAM:

Quantity Surveyor

Structural Engineer

Services Engineer

STATUS OF DRAWING:

FOR PART 8 PLANNING APPLICATION  
PURPOSES ONLY

Do not scale from this drawing.  
All dimensions to be taken from Architect's drawings.  
Discrepancies to be referred to the Architect for clarification.  
The copyright of this drawing is vested in the Architects.  
This drawing may not be copied or reproduced without written consent.



DRAWN BY:  
SM

CHECKED BY:  
AR

REVISIONS:

DE BLACAM AND MEAGHER ARCHITECTS

4 ST. CATHERINE'S LANE WEST, DUBLIN 8 TEL (01) 4534240 FAX (01) 4737959 EMAIL MAIL@DEBLMEJIE WWW.DEBLACAMANDMEAGHER.COM

JOB TITLE **Boyle Library**

DRAWING TITLE **Perspective View 02**

DATE **Dec 2021**

SCALE **NTS**

JOB NO. **2148**

DWG NO.

**A-108**

REV. **0**