




LEGEND		
Hse No.	Orientation	private open space
No. 5		220m ²
No. 6		220m ²
No. 12		220m ²
No. 13		220m ²

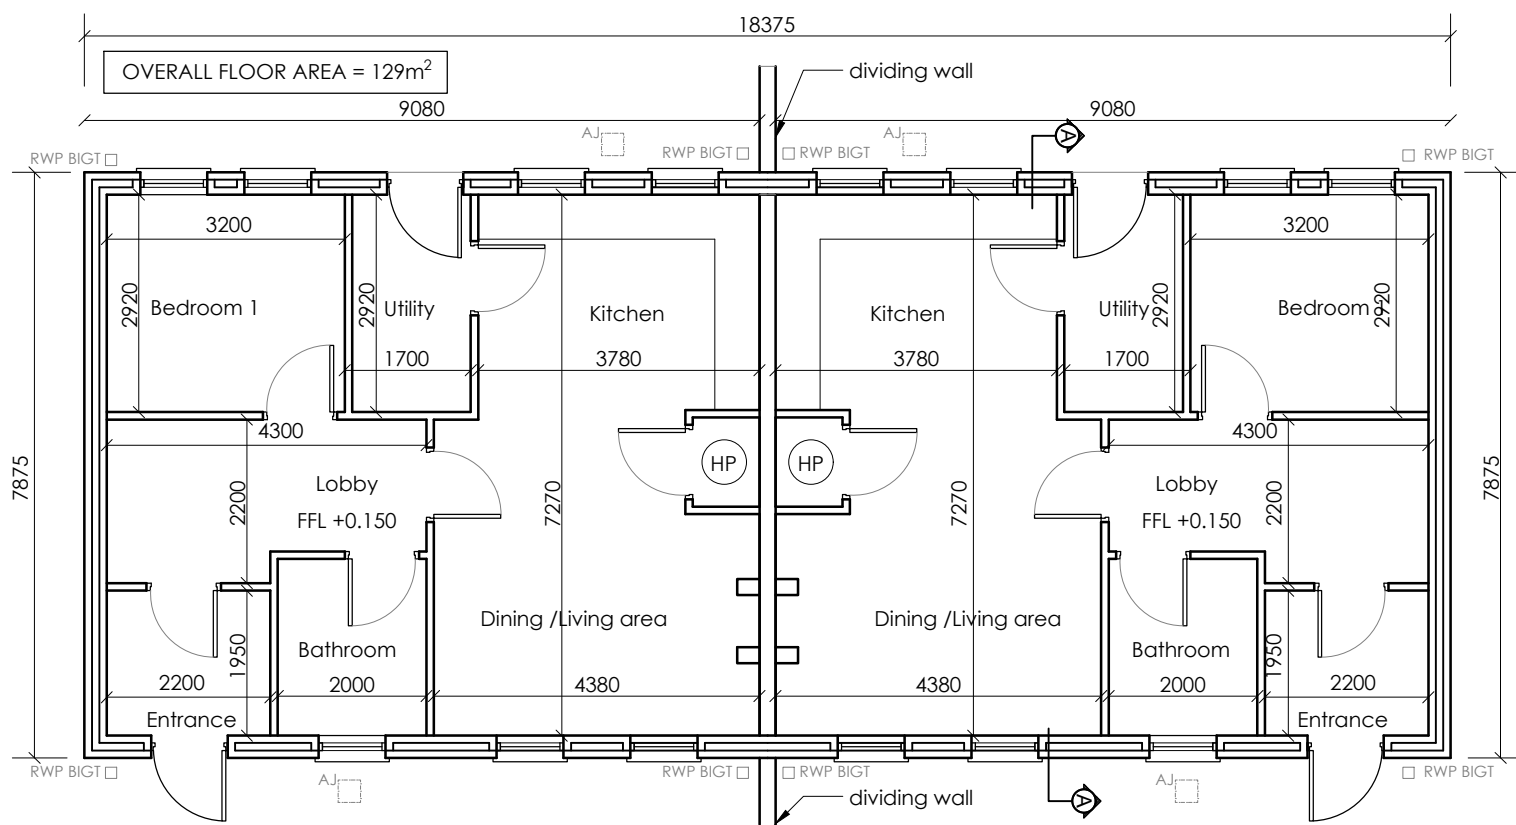


EXISTING FLOOR PLAN (House no. 5, 6,12,13)
SCALE 1:100

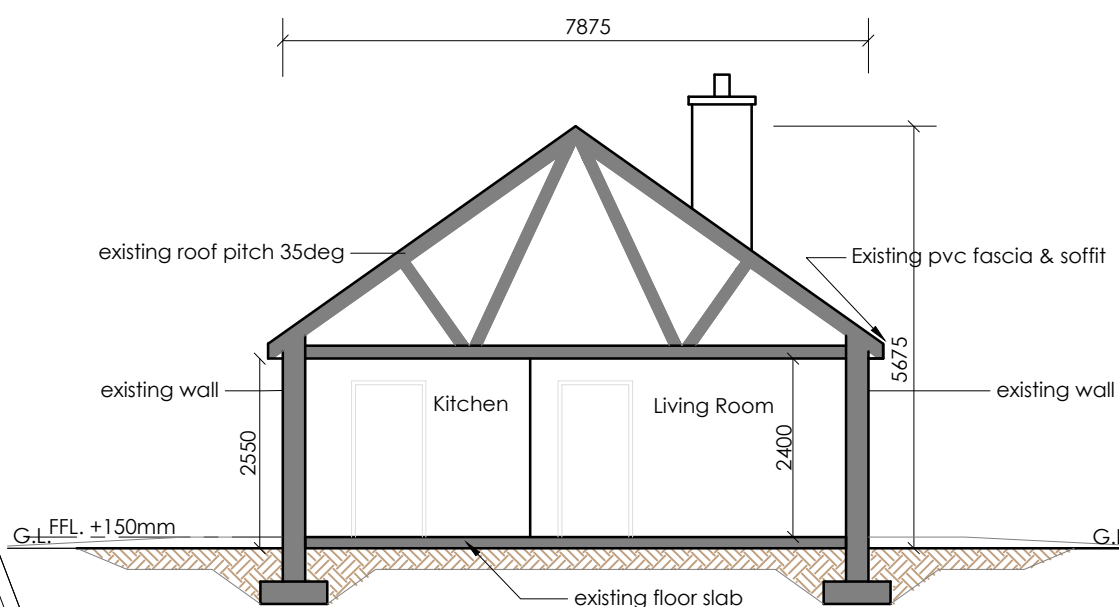


EXISTING SECTION A-A
SCALE 1:100

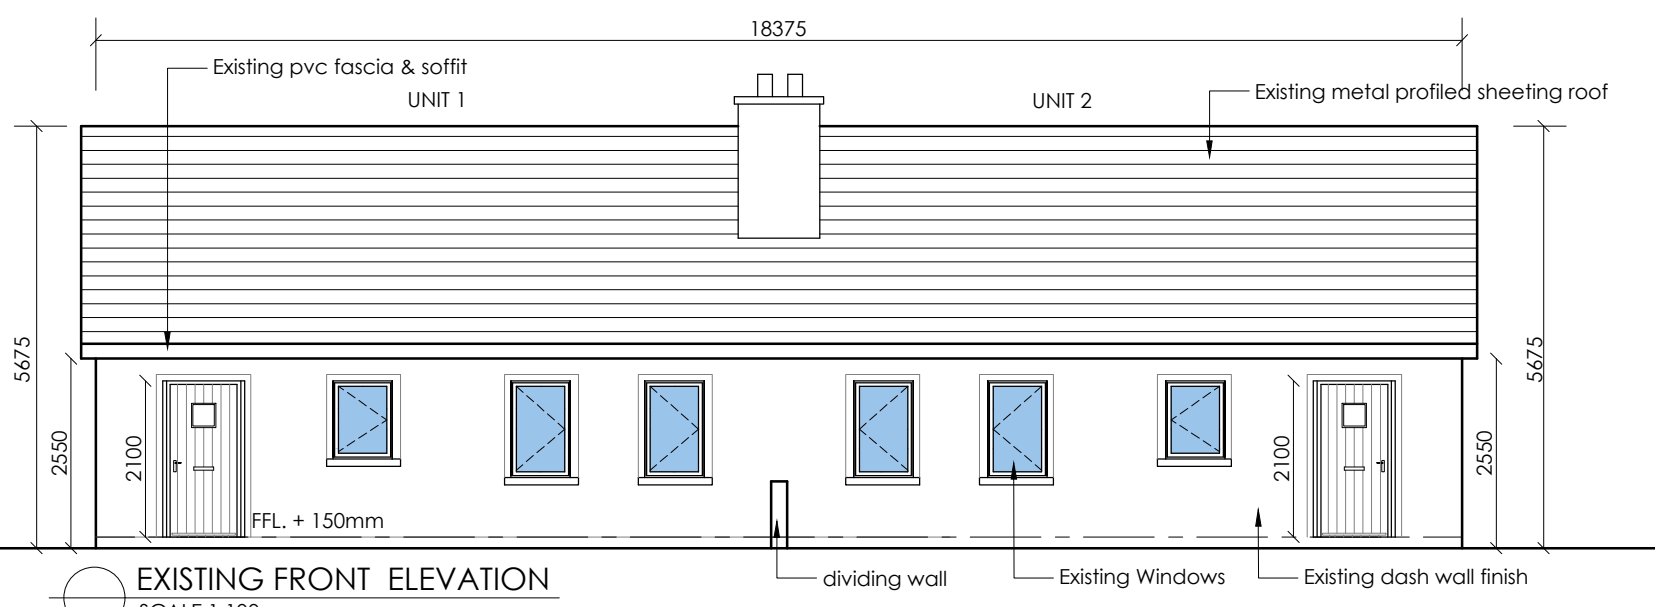


EXISTING FRONT ELEVATION

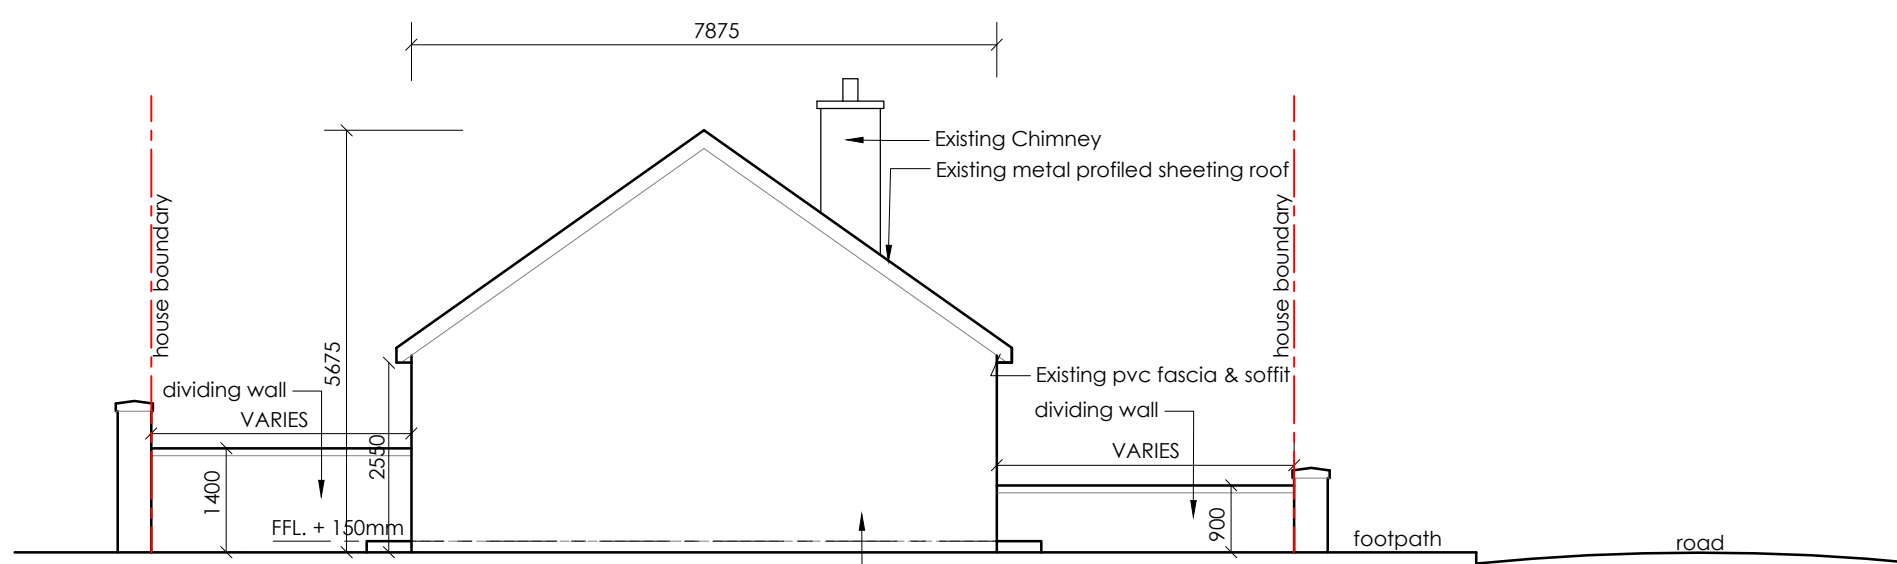


EXISTING SIDE ELEVATION
SCALE 1:100

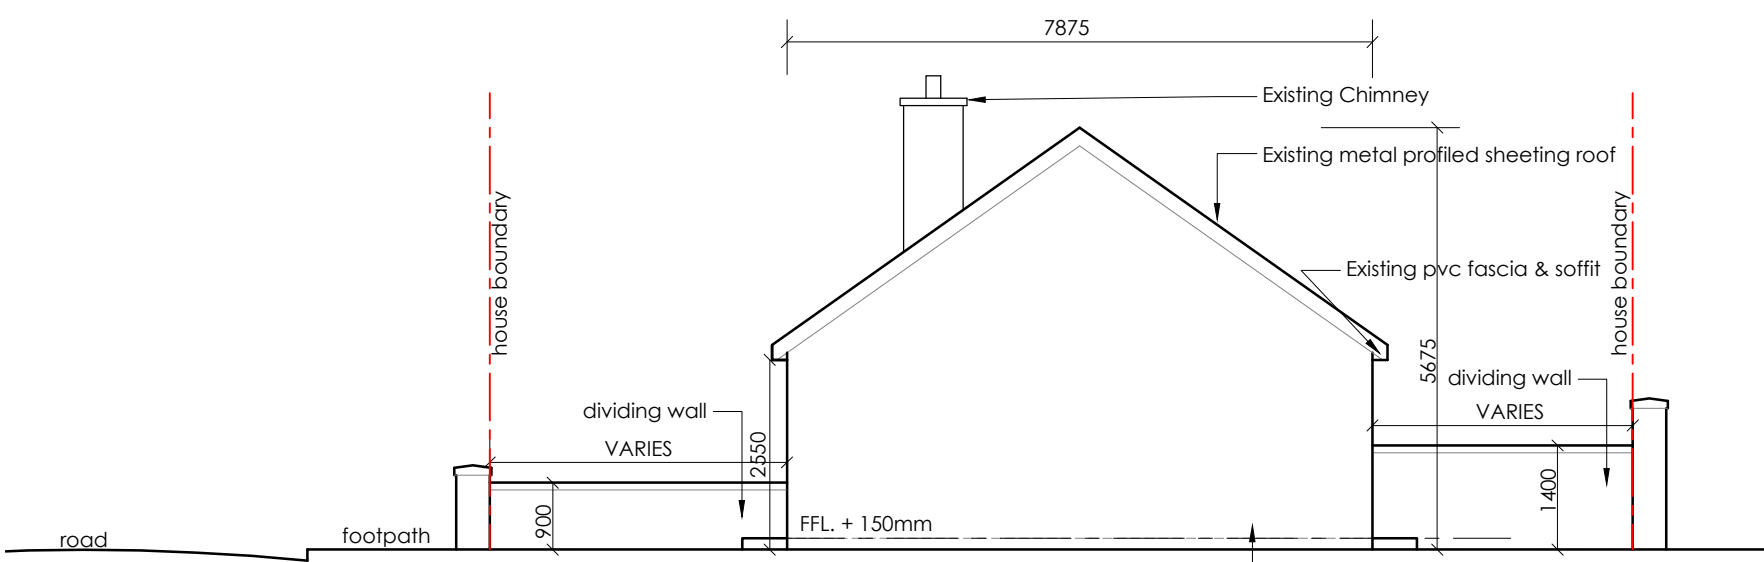

EXISTING SIDE ELEVATION
SCALE 1:100

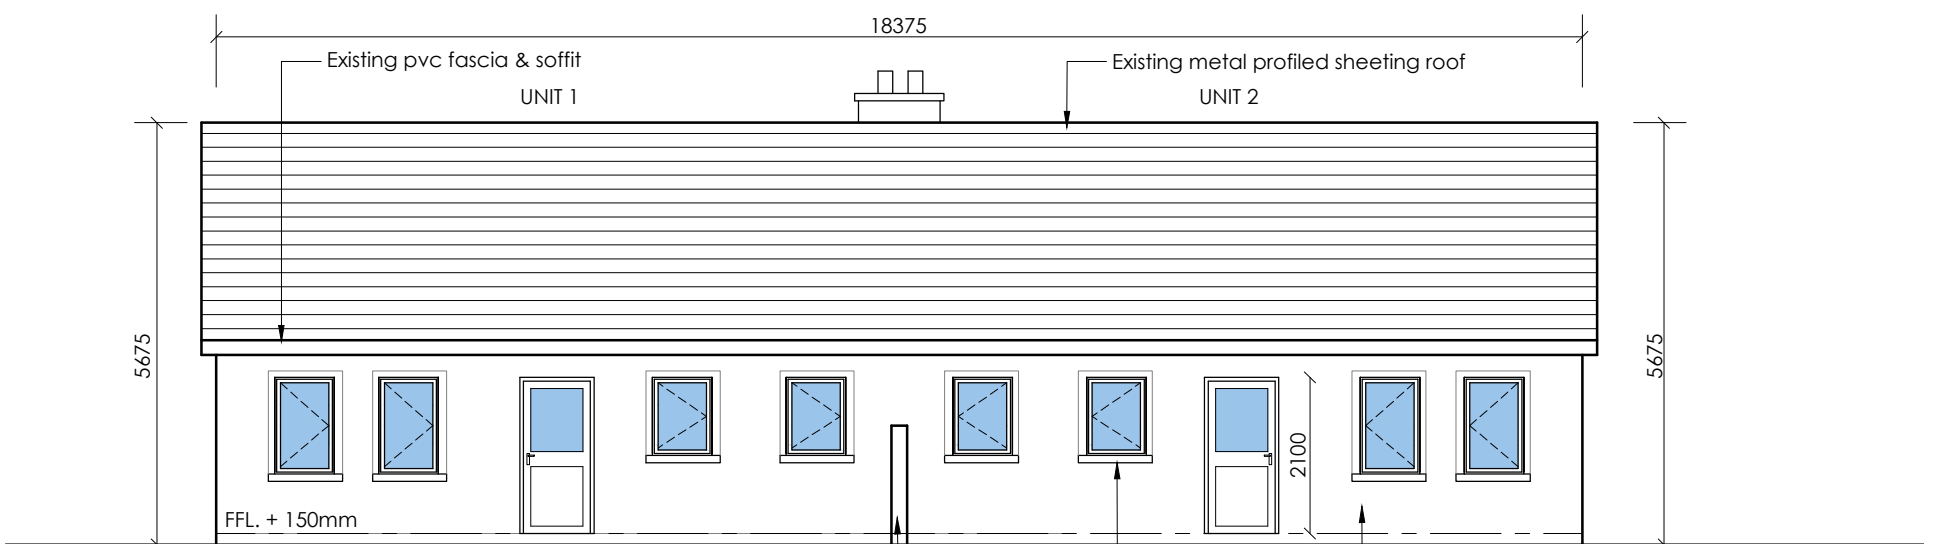

EXISTING REAR ELEVATION
SCALE 1:100

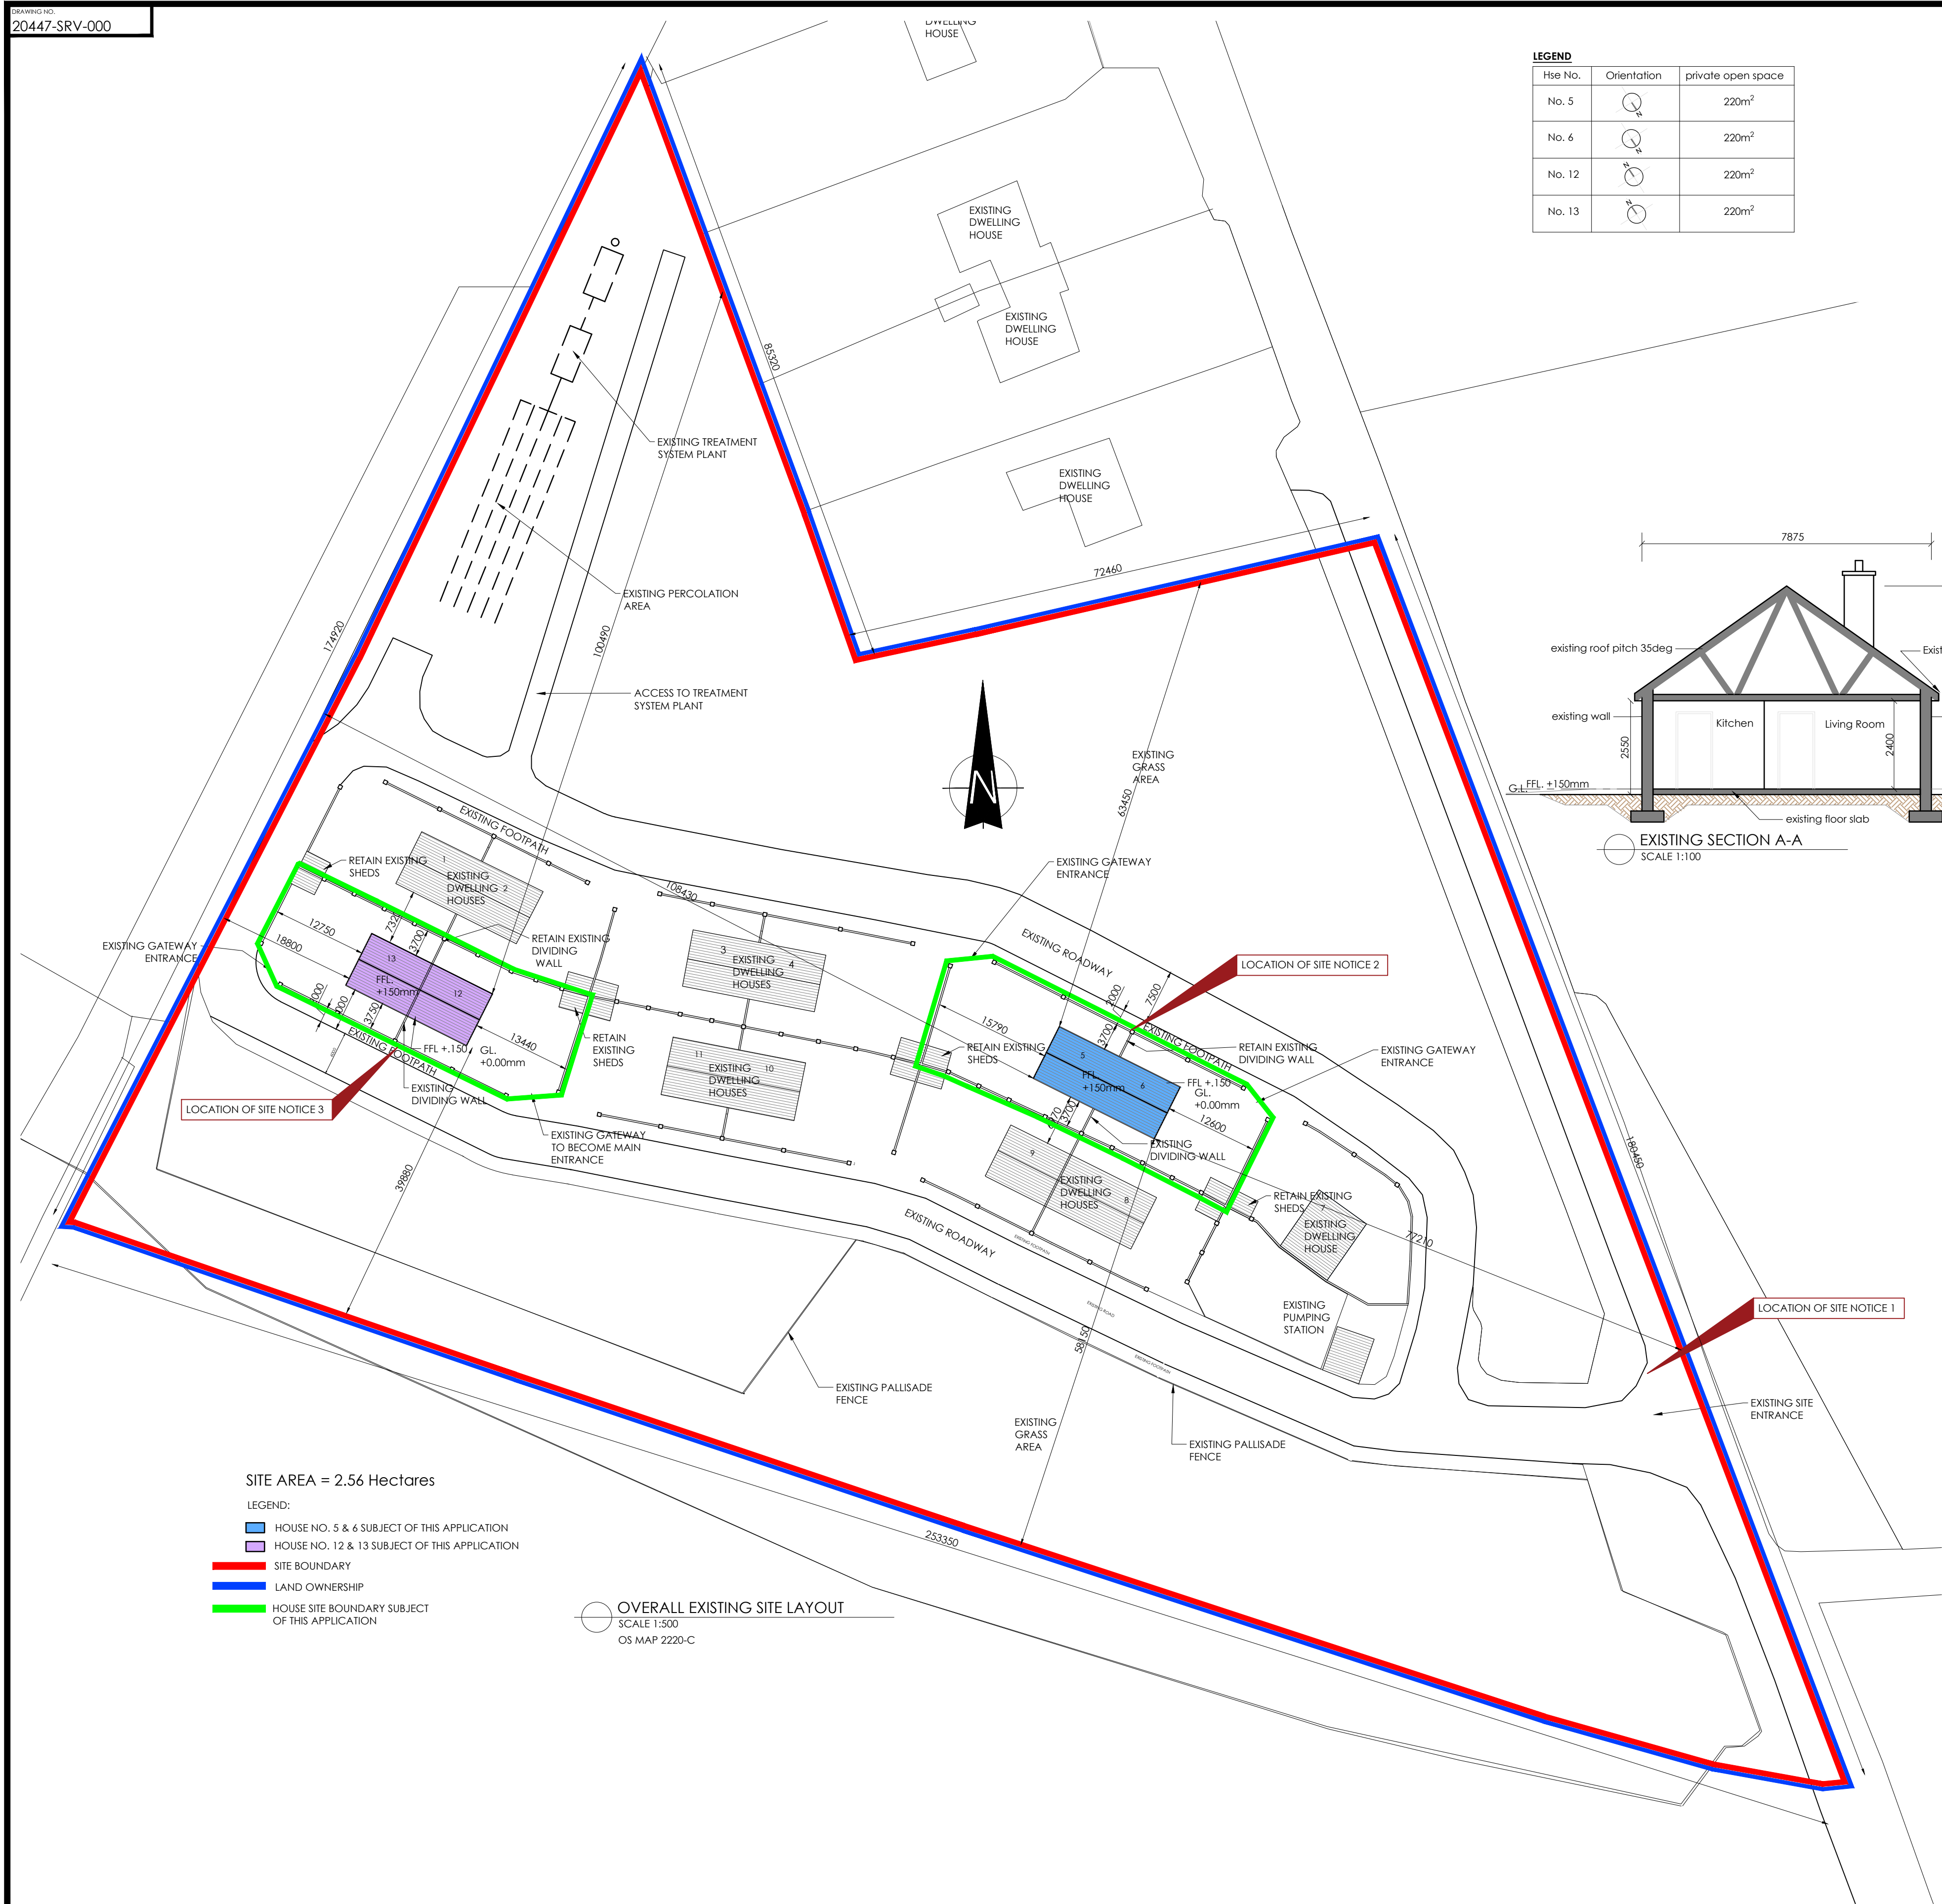

SITE AREA = 2.56 Hectares

LEGEND:

-  HOUSE NO. 5 & 6 SUBJECT OF THIS APPLICATION
 HOUSE NO. 12 & 13 SUBJECT OF THIS APPLICATION
 SITE BOUNDARY
 LAND OWNERSHIP
 HOUSE SITE BOUNDARY SUBJECT OF THIS APPLICATION

OVERALL EXISTING SITE LAYOUT
SCALE 1:500
OS MAP 2220-C

NOTES :

*This drawing is copyright and may not be copied or altered without permission.
Use only figured dimensions. Do not scale this drawing.
The contractor is responsible for checking all dimensions on site prior to construction.
The Architects are to be notified of any discrepancies prior to work commencing.
Levels and contours, shown on drawings, are relative to local datum unless specified*

REVISION:	DATE:	DESCRIPTION:	INITIAL:

REVISION:	DATE:	DESCRIPTION:	INITIAL:

CLERK :			
ROSCOMMON COUNTY COUNCIL			
PROJECT : CONVERSION TO 5 BED SINGLE STOREY DETACHED HOUSES			
ADDRESS : HARRISTOWN, CASTLEREA, CO. ROSCOMMON			
DRAWING :			
EXISTING SITE LAYOUT, & FLOOR PLANS & ELEVATIONS (House no. 5,6,12, & 13)			
SCALE REF:		SCALE:	DWG. NO.:
20447		VARIOUS	20447-SRV-000
DATE	REV:		
08.05.2020			
RN			

