



NO OF GRAVE SPACES.	
PLOT.	NO.
A	146
B	146
C	146
D	146
TOTAL	584.

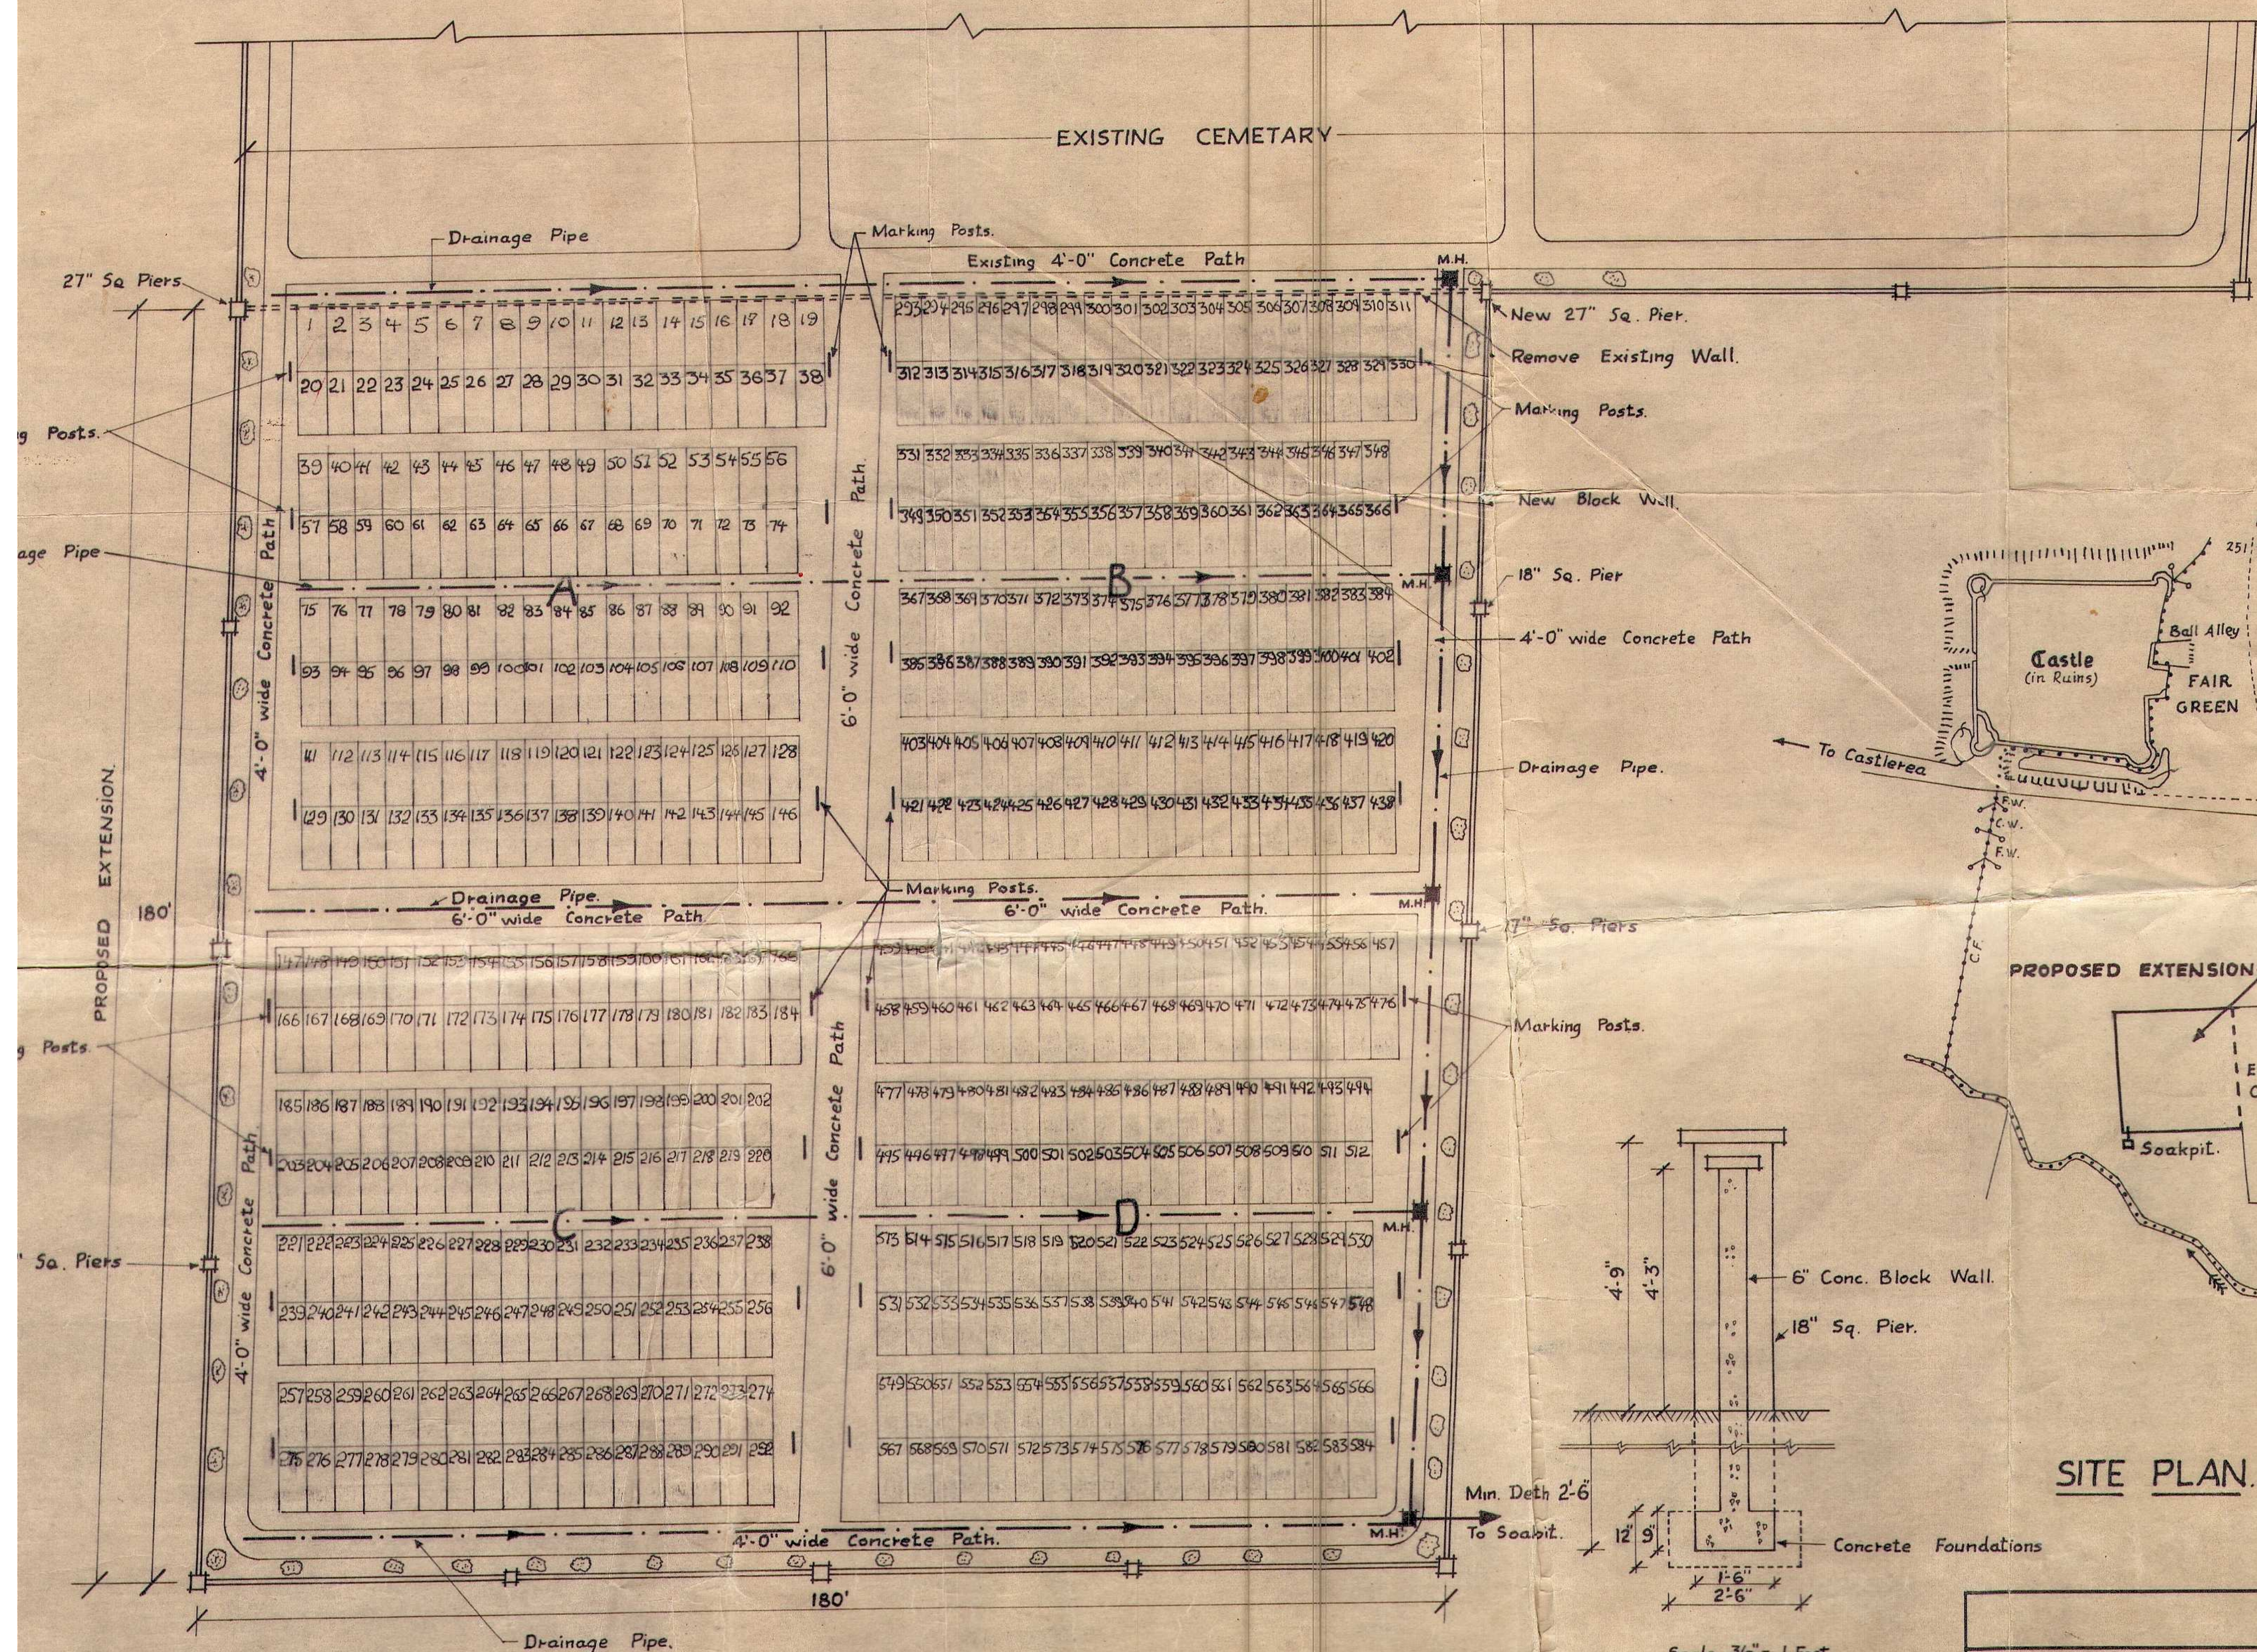


Scale 20' = 1"

LAYOUT PLAN.

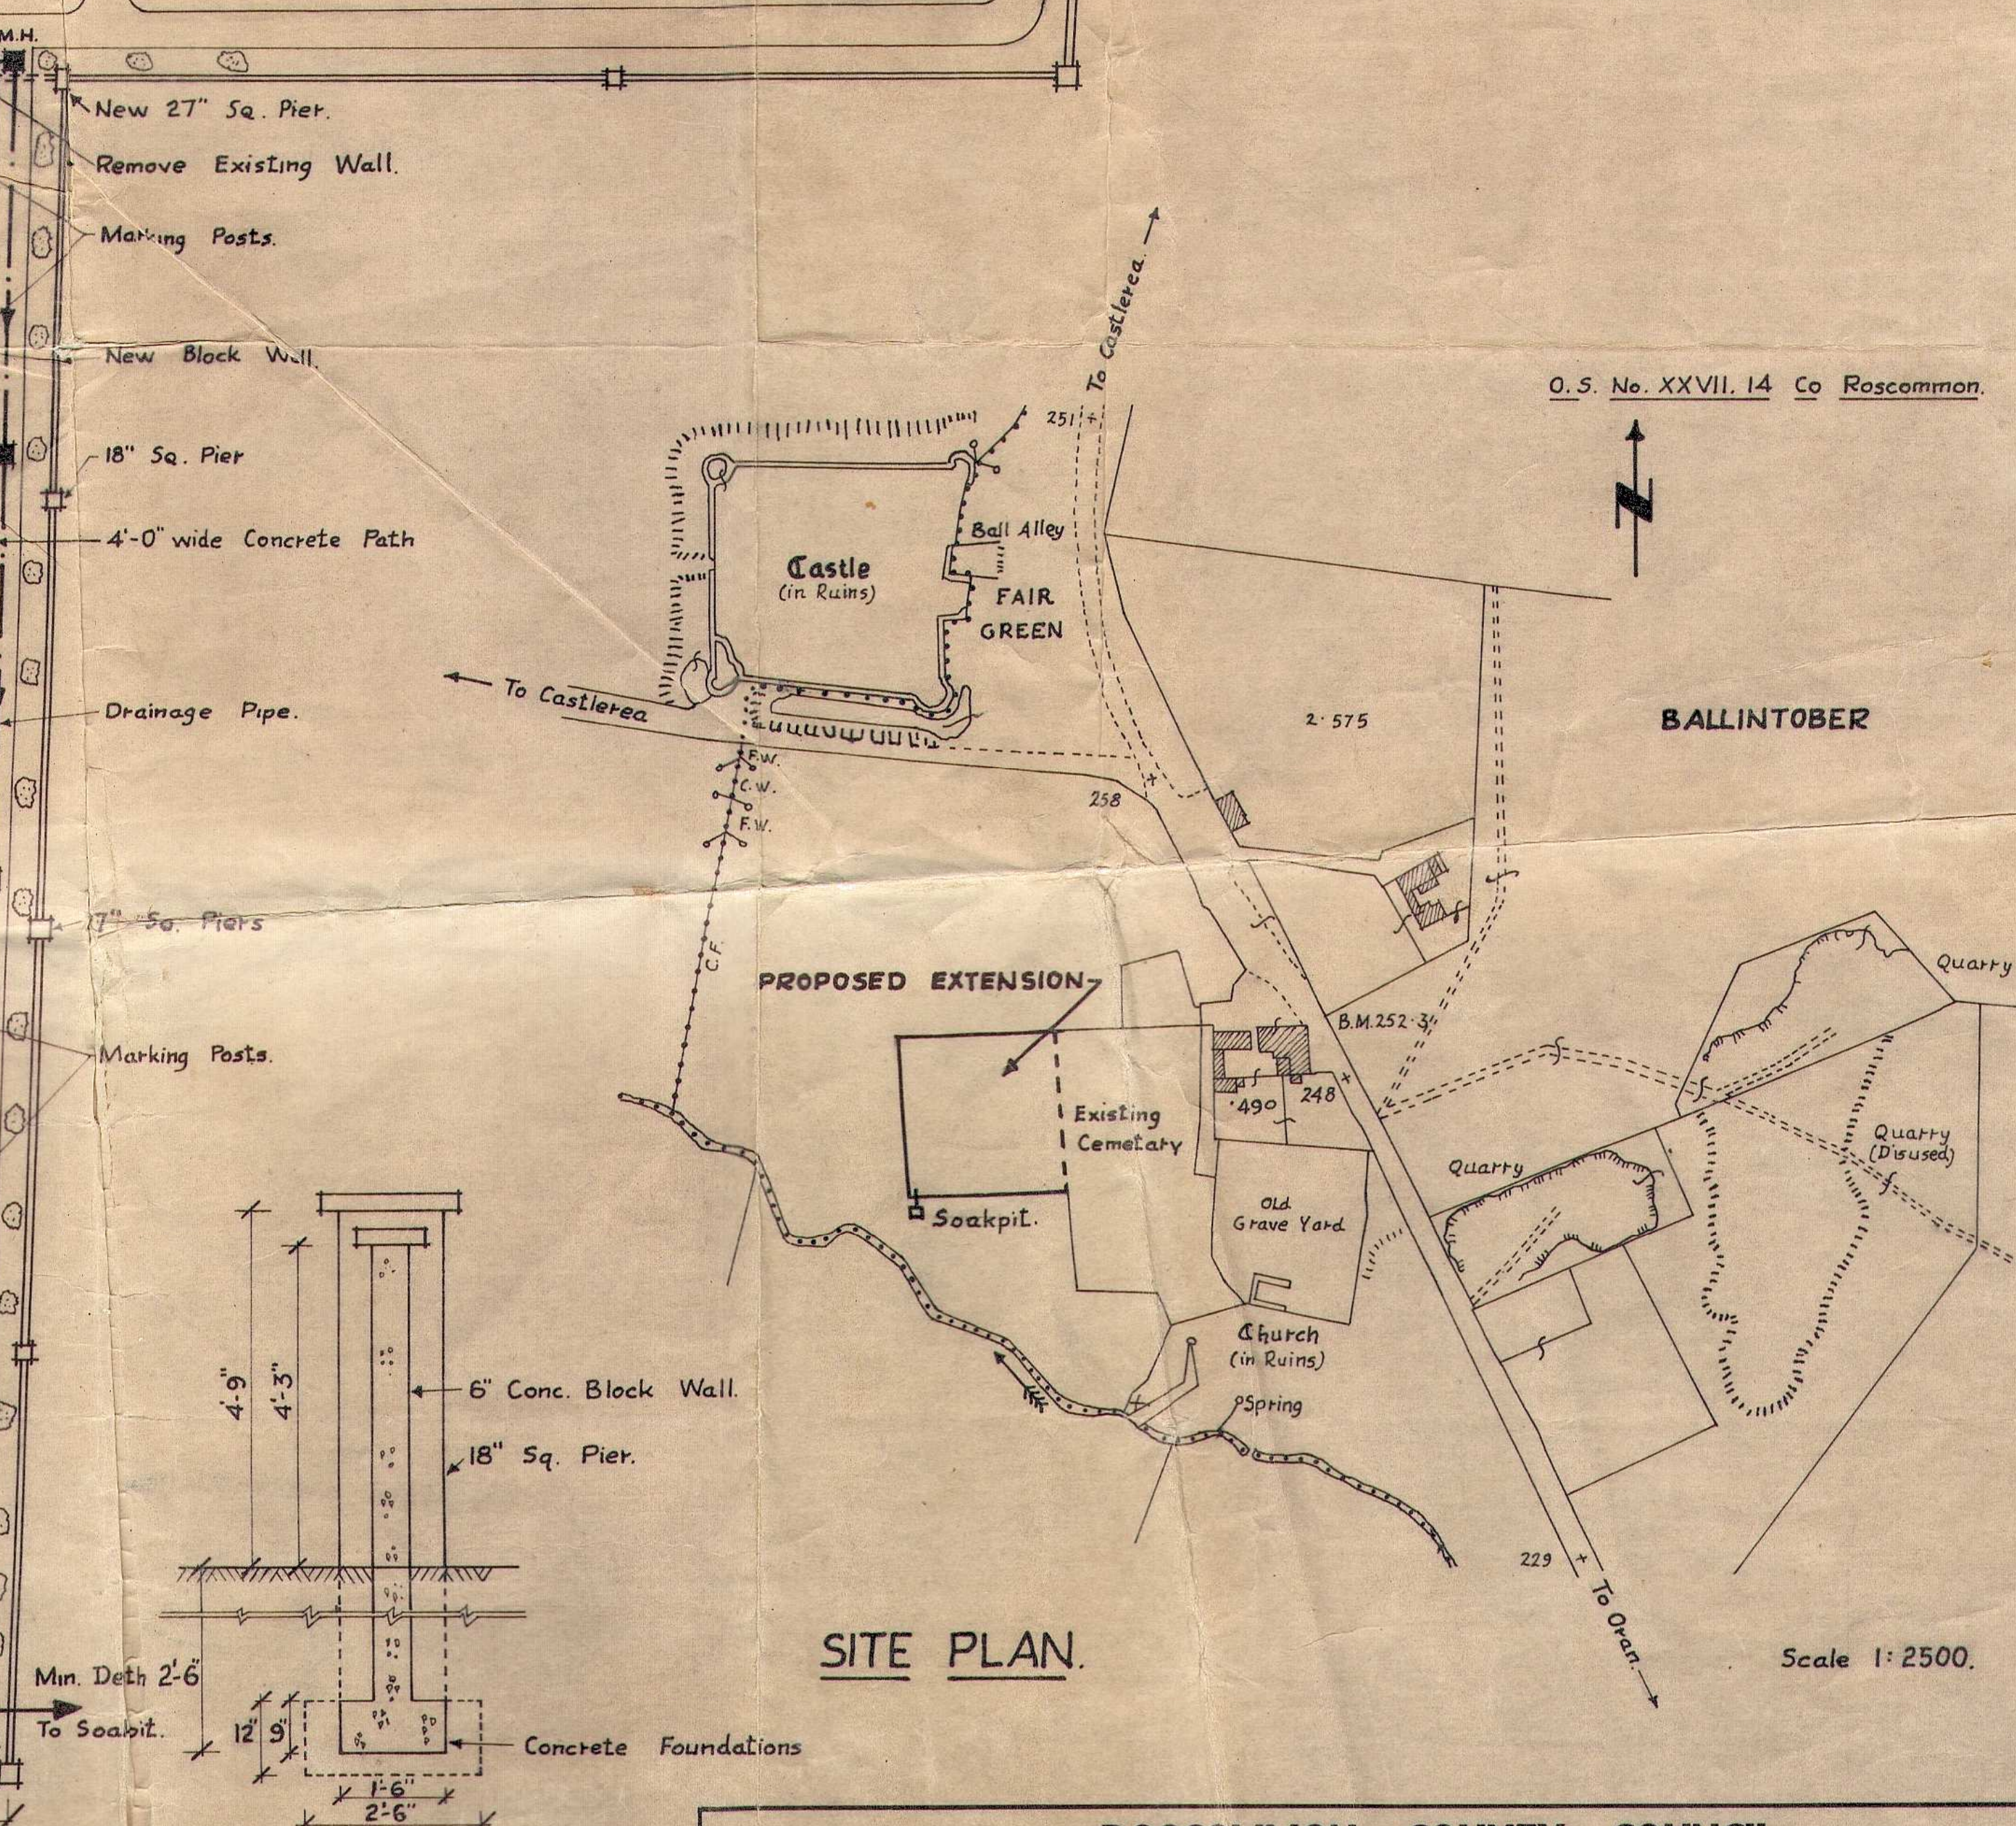

Scale 1:2500.

SITE PLAN.

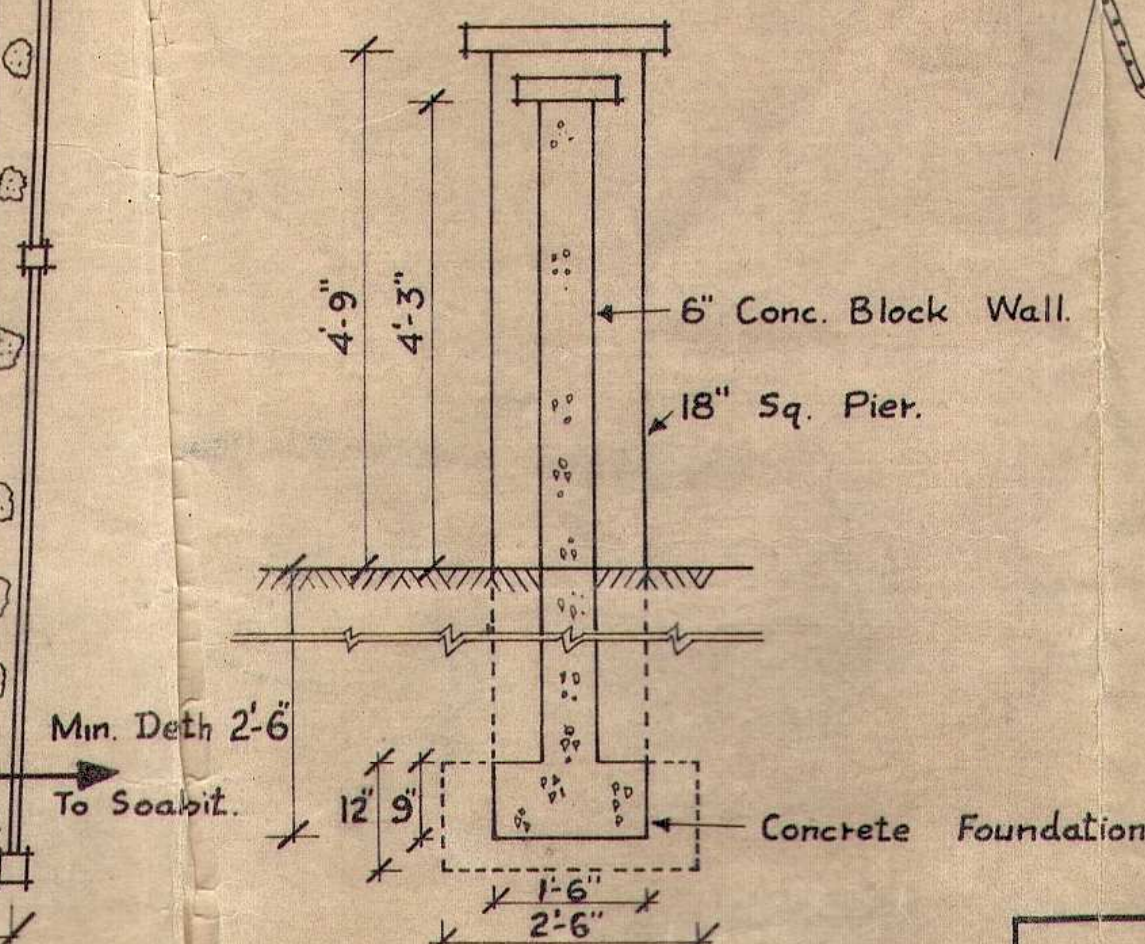

Scale 3/8" = 1 Foot.

SECTION THRO FRONT WALL.

ROSCOMMON COUNTY COUNCIL		
PROPOSED EXTENSION TO BALLINTOBER CEMETARY.		
LAYOUT PLAN, SITE PLAN & SECTION.		Scales: 20' = 1", 1:2500 & 3/8" = 1 Foot
Date: 28th FEBRUARY 1979.	E.T. MURPHY B.E., COUNTY ENGINEER	DRAWING No. M/11/1.
Revisions: _____	COURTHOUSE ROSCOMMON	
Drawn by: I.G. Traced by: I.G.	Checked by: _____	