

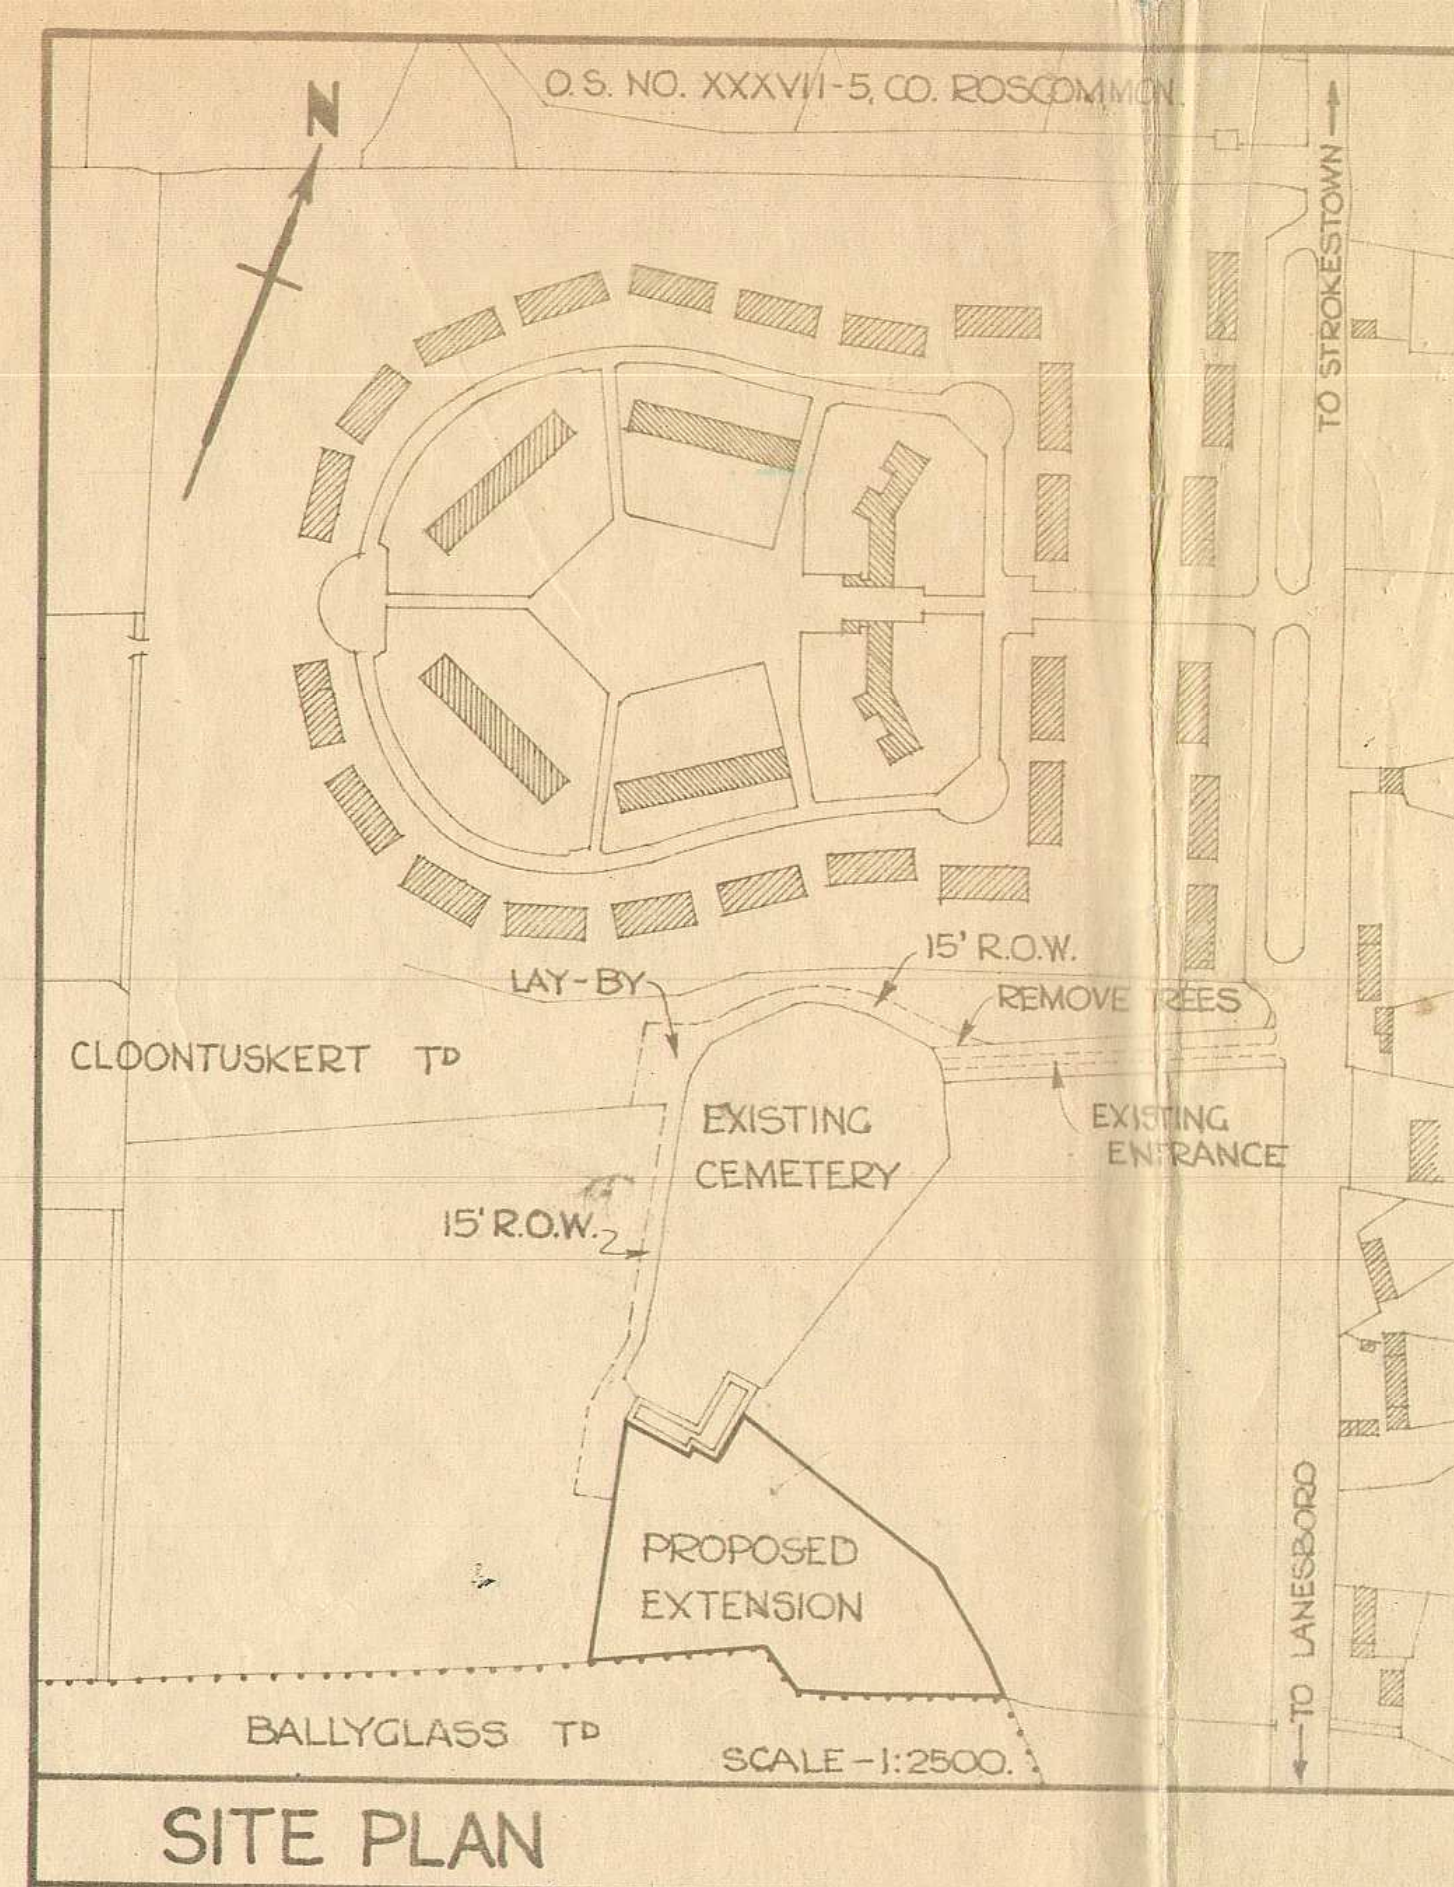
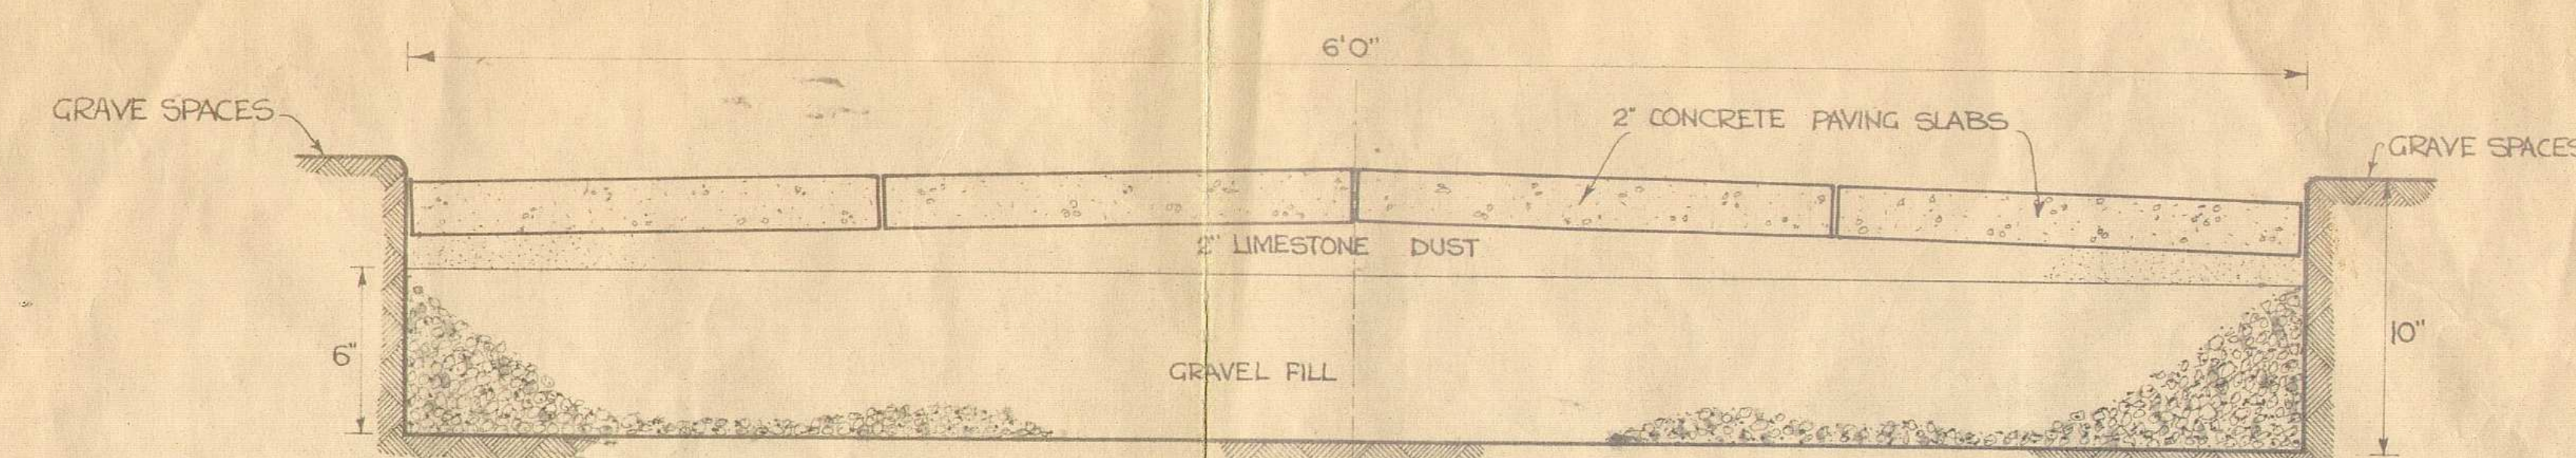
 
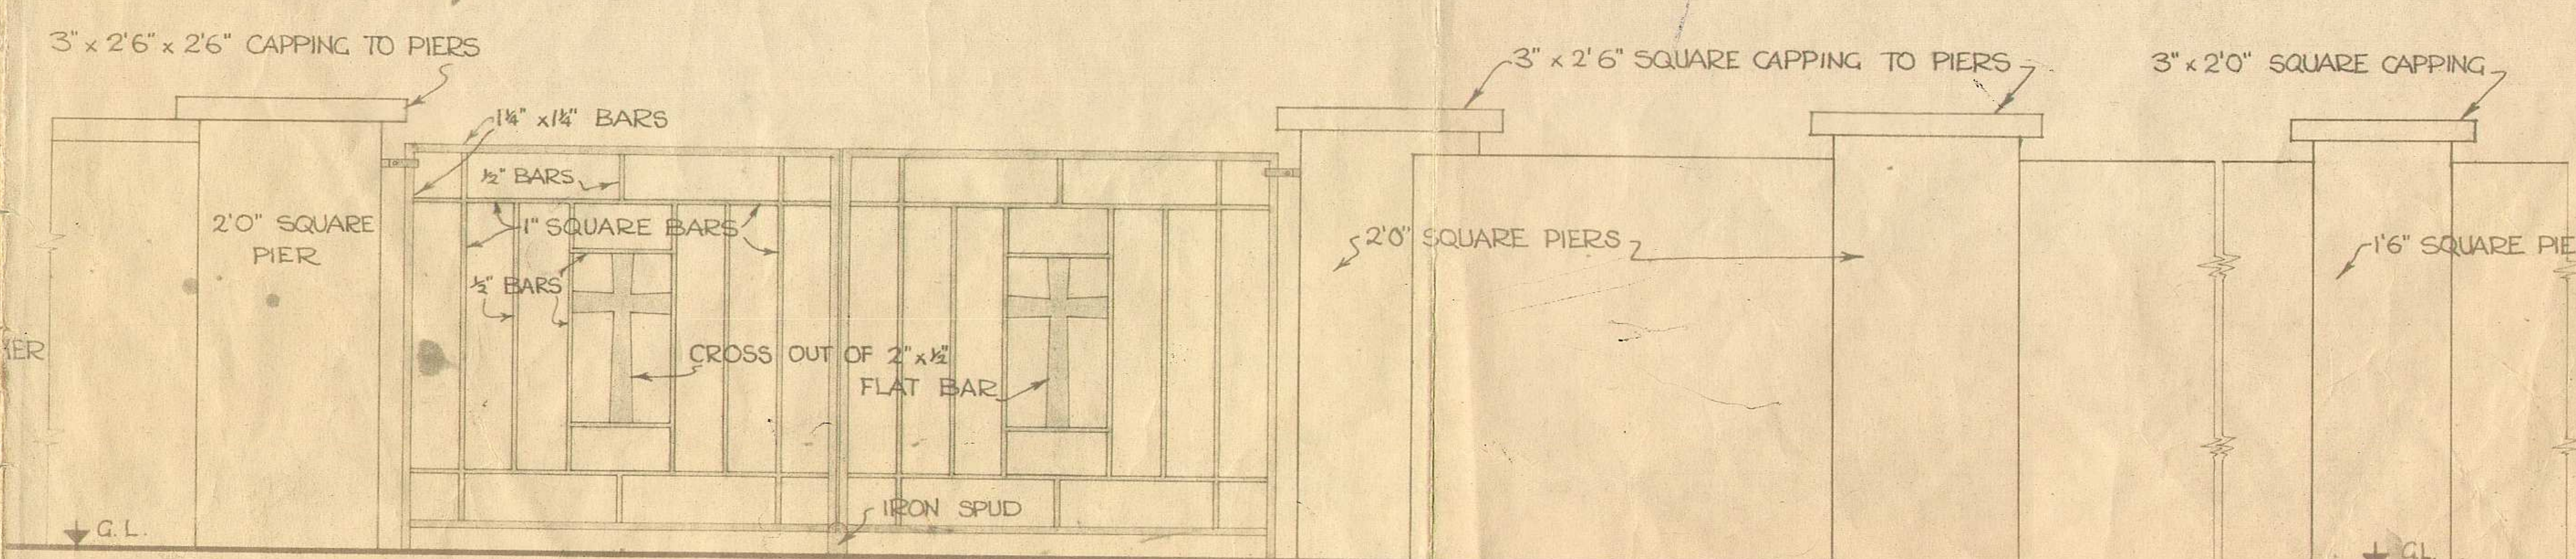


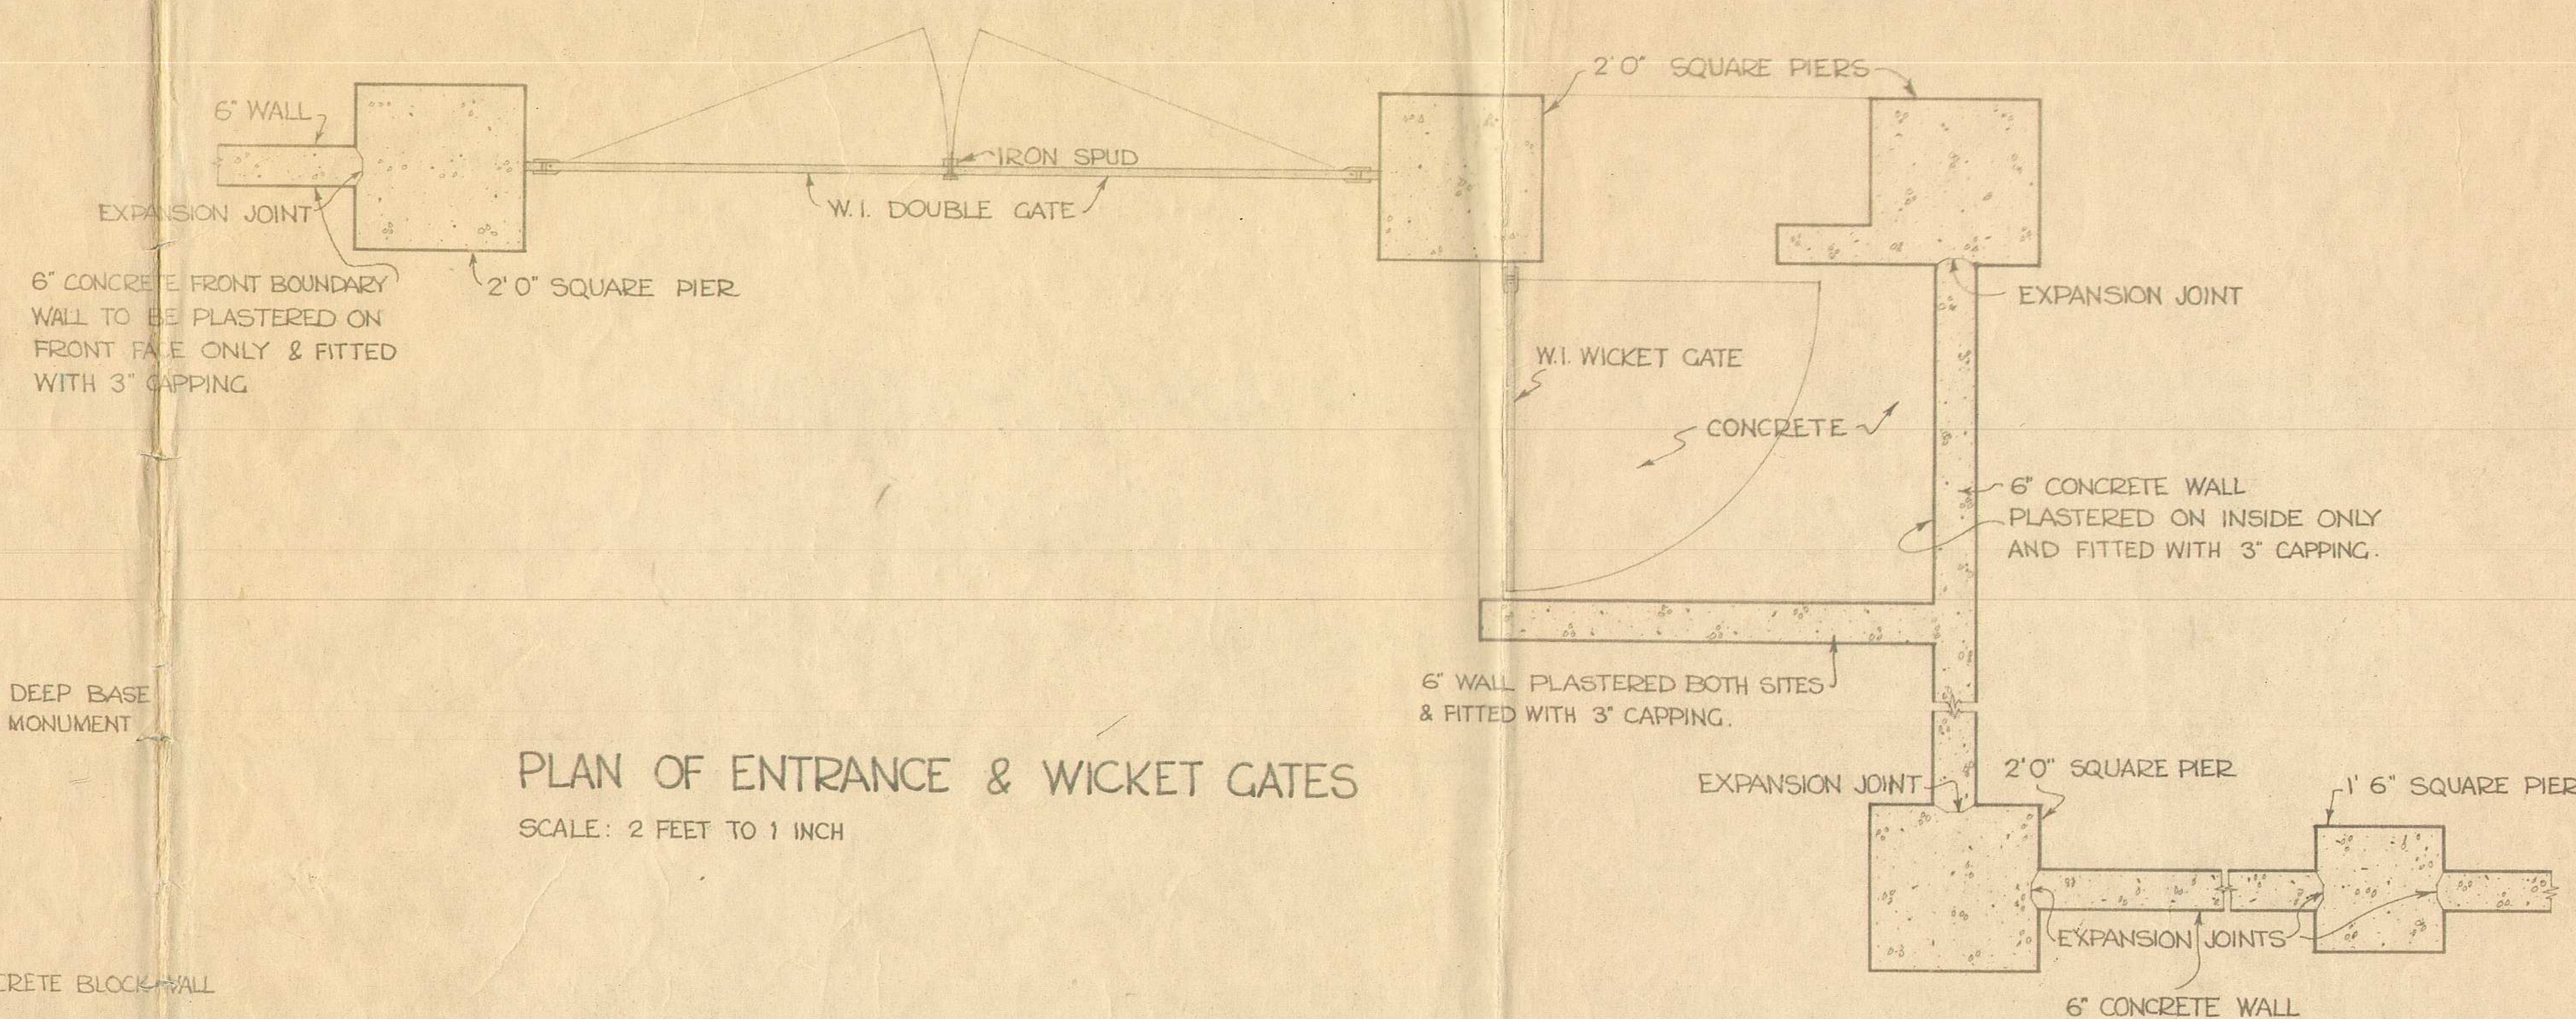


NO. OF GRAVE SPACES	
PLOT	NO
A	255
B	48
C	145
D	104
E	58
TOTAL	610

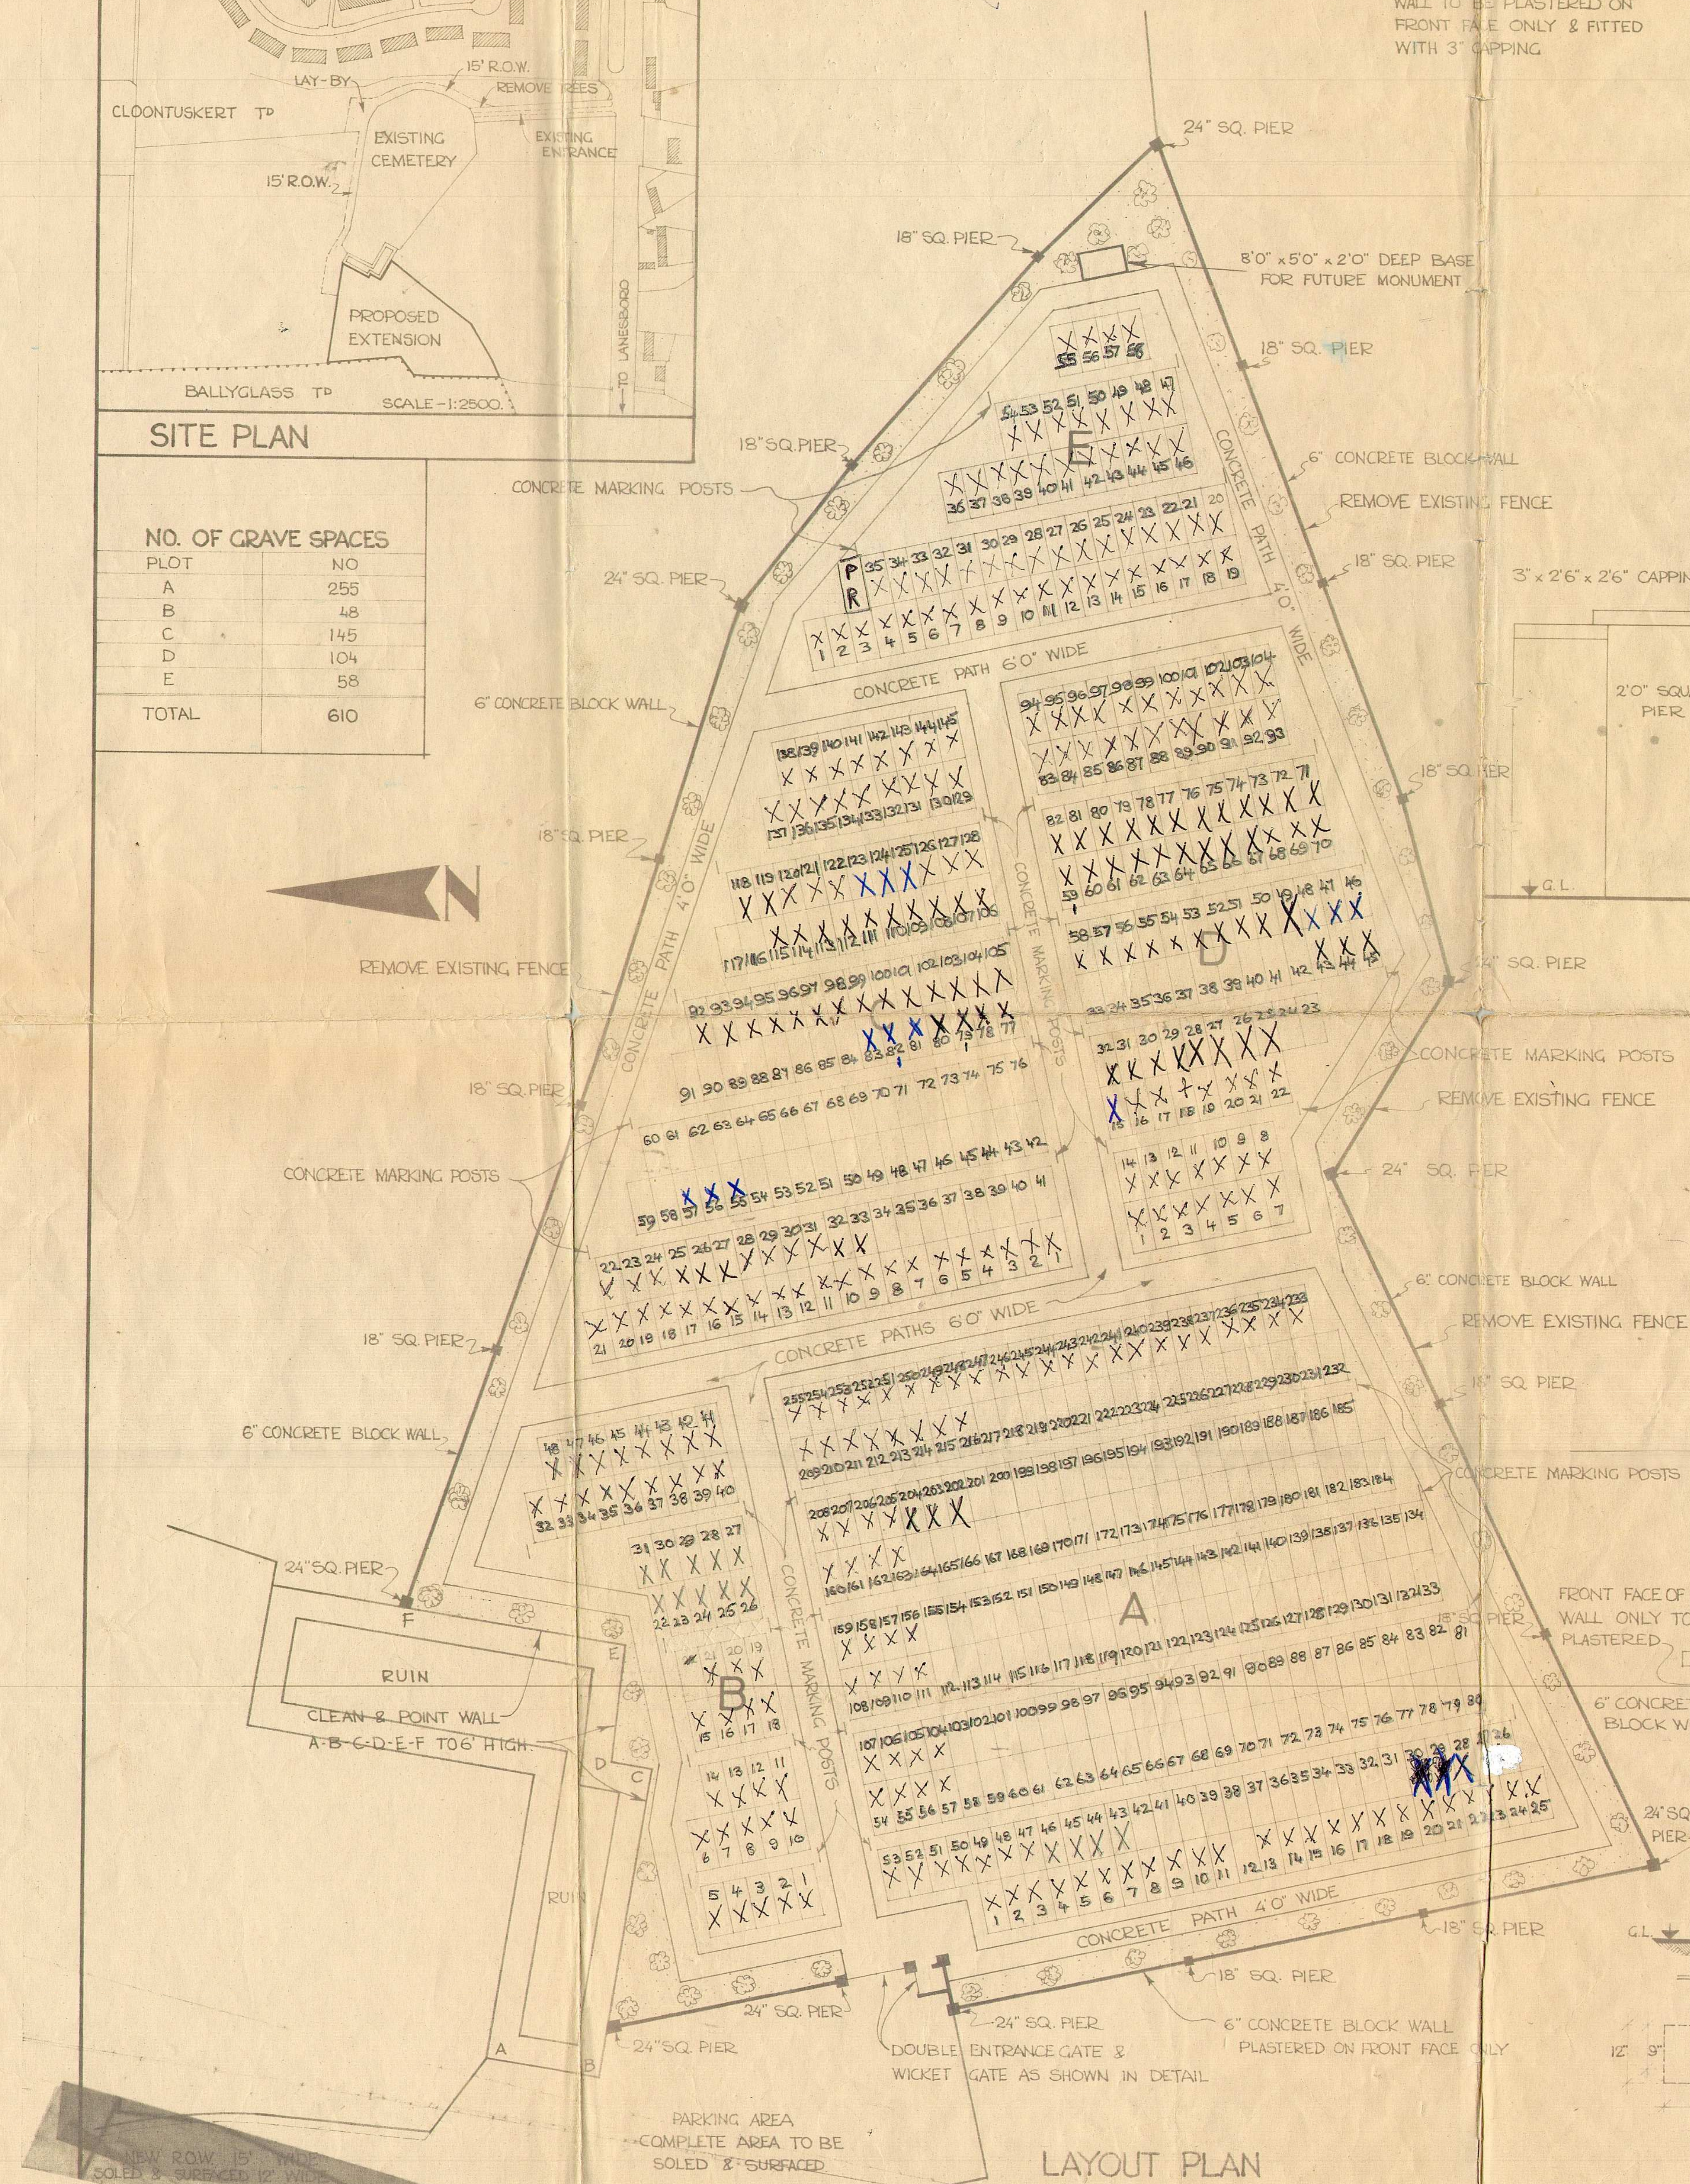


DETAIL OF PATHS

SCALE: 1 1/2 INCHES TO 1 FOOT

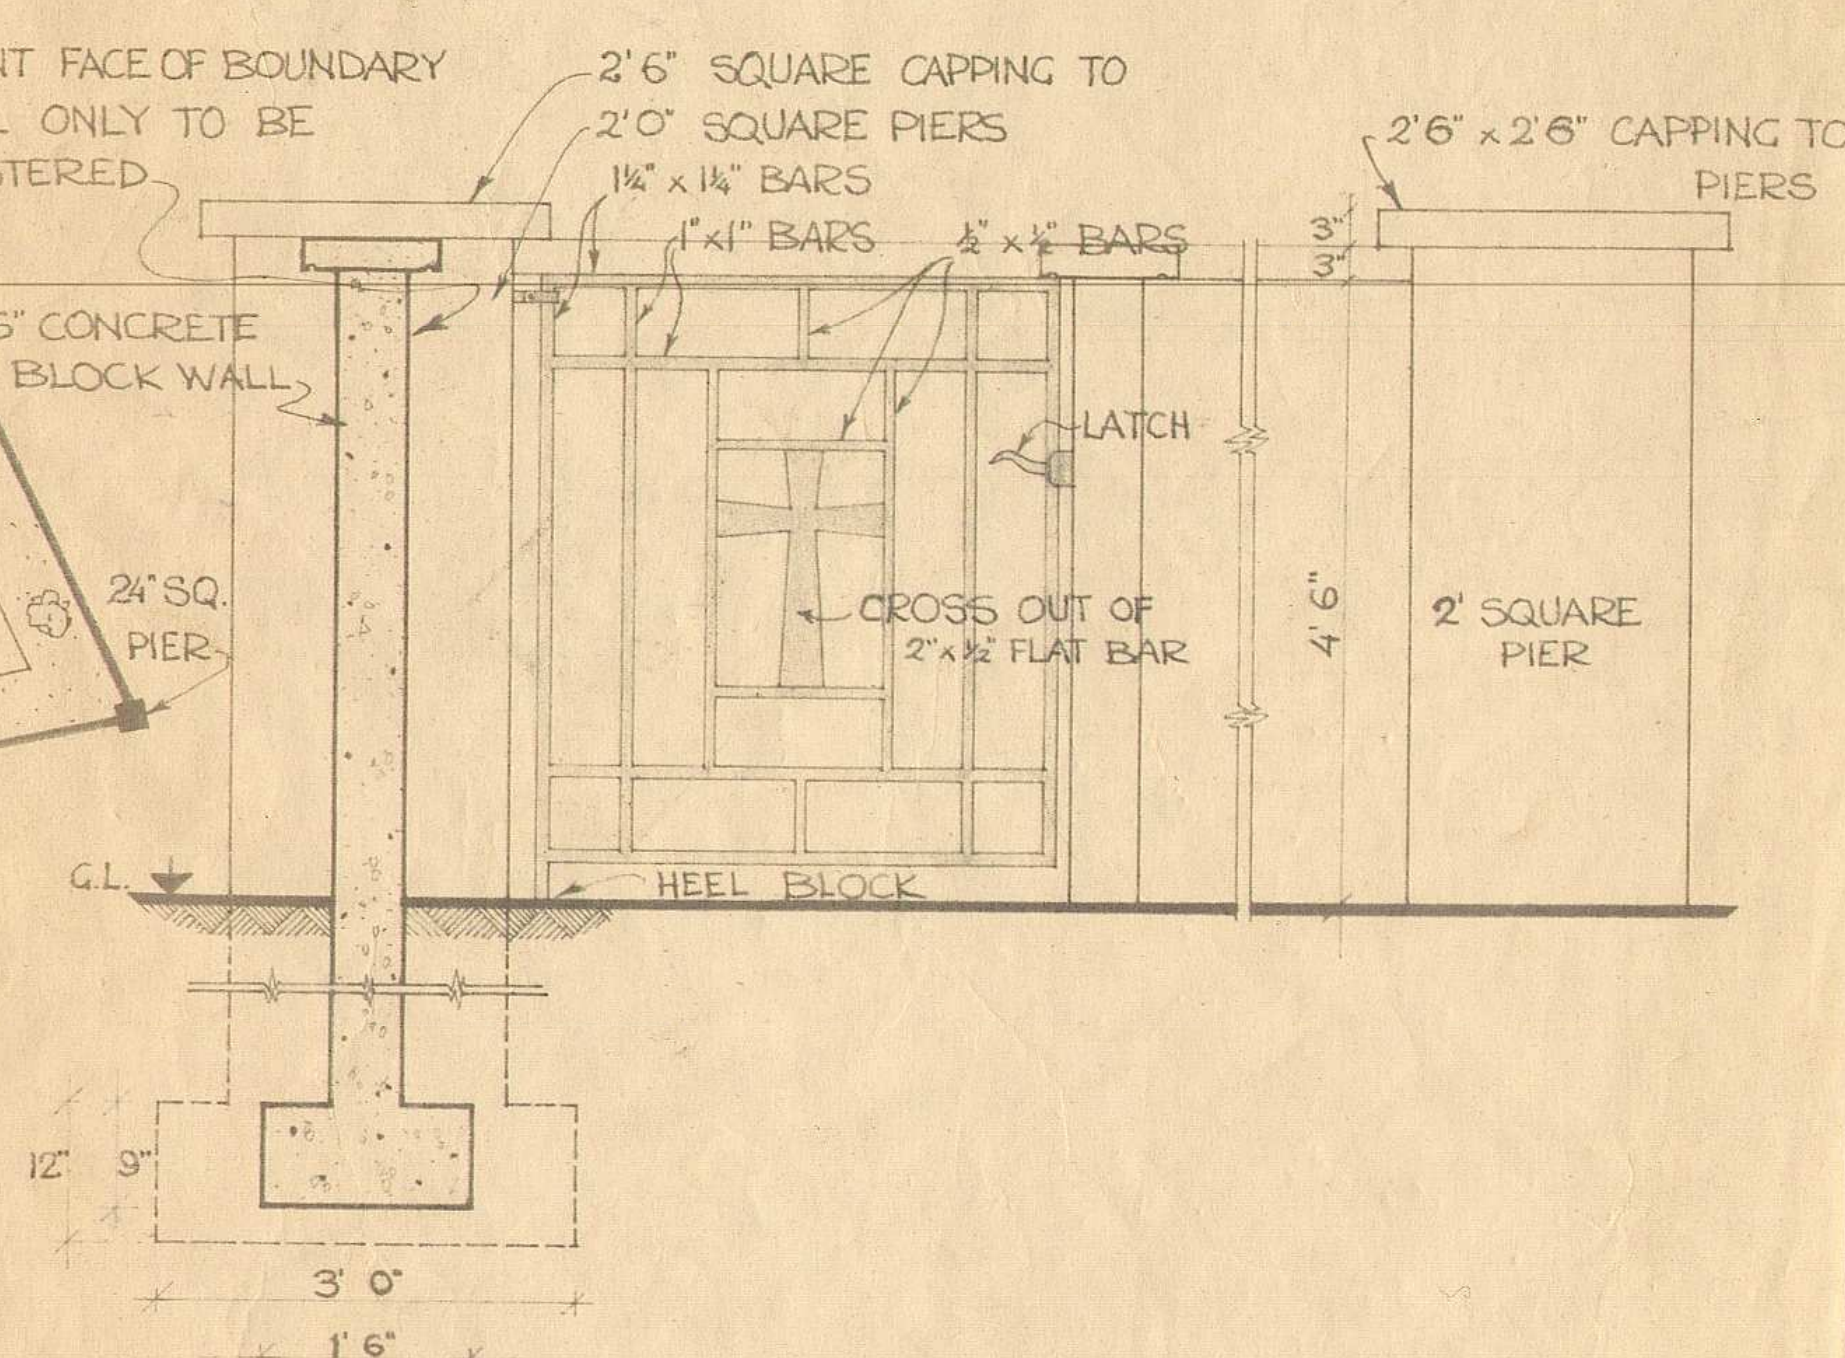

ELEVATION OF WICKET GATE &
SECTION THRO' WALL

SCALE: 2 FEET TO 1 INCH

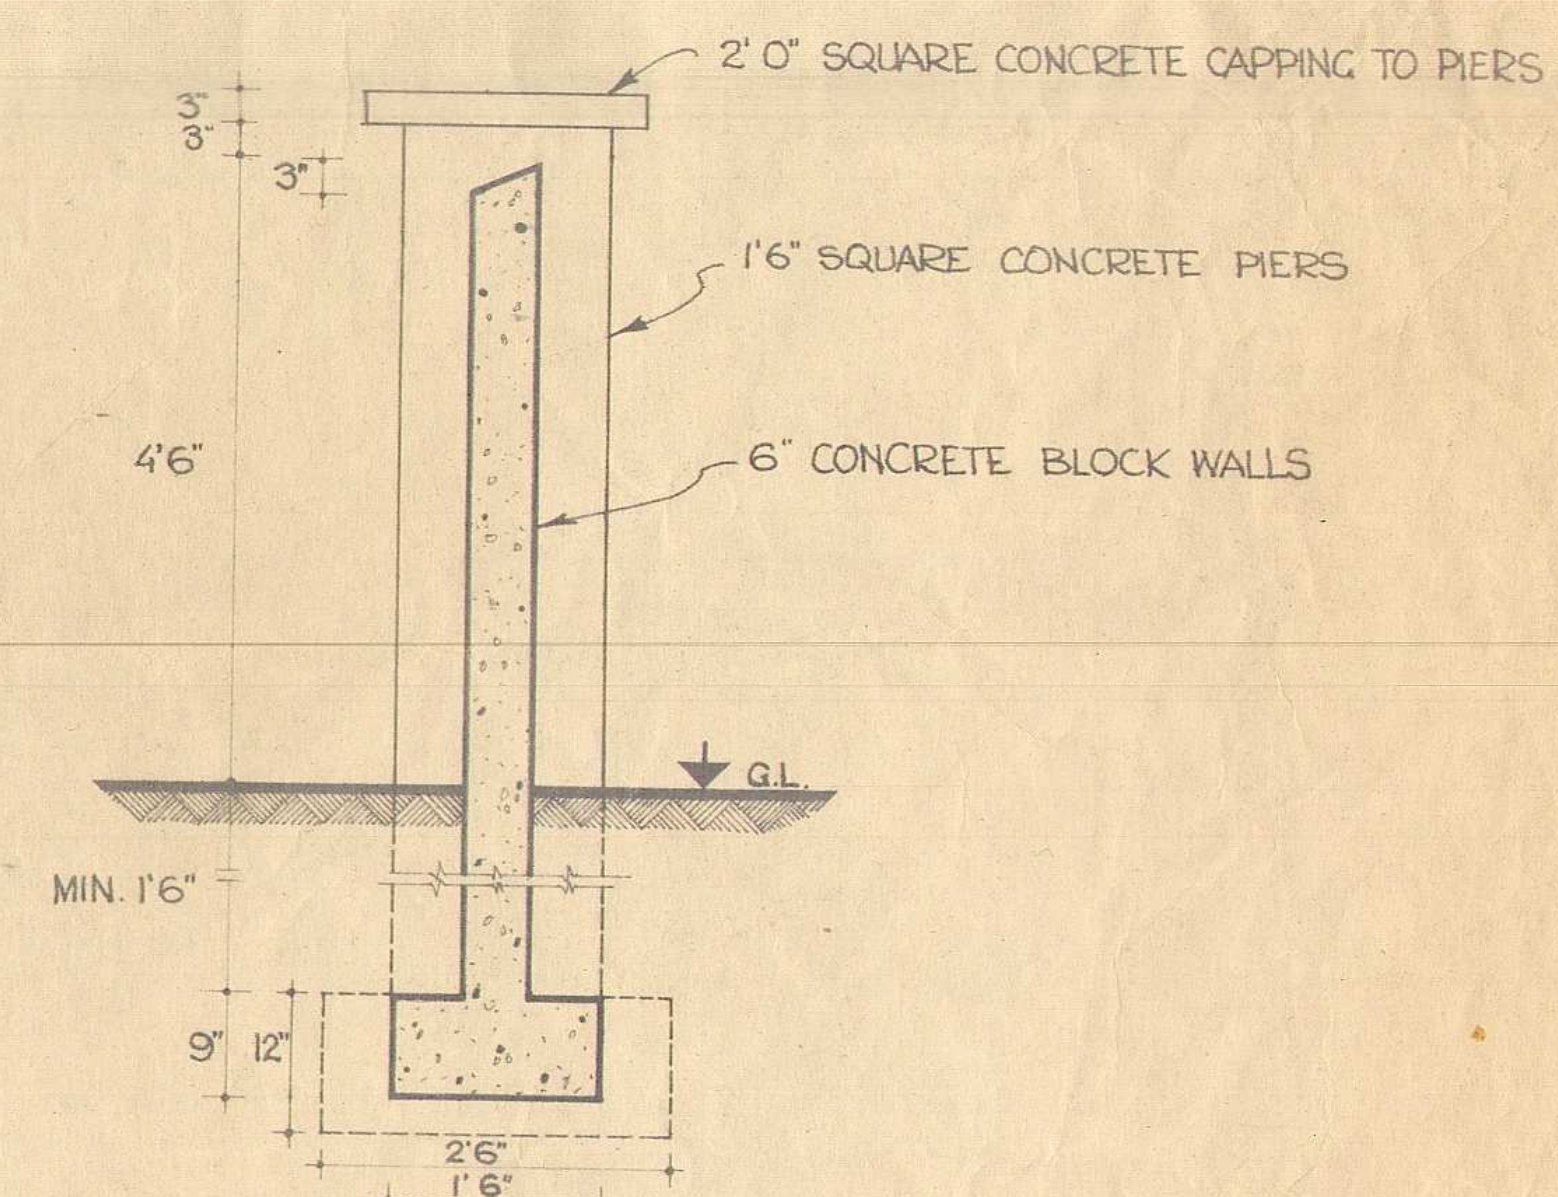

SECTION THRO' WALL SCALE: 2' TO 1 INCH

SCALE: 2' TO 1 INCH

ROSCOMMON COUNTY COUNCIL

PROPOSED EXTENSION TO CEMETERY
AT CLOONTUSKERT LANESBORO

SCALES.	SITE PLAN - 1:2500	LAYOUT PLAN - 20' TO 1 INCH
	DETAILS - 2 FEET TO 1 INCH	DETAIL OF PATHS - 1/2 INCHES TO 1 FOOT

DATE: 3/1/1975	P CARLOS, B.E.,
REVISIONS:	ACTING CO. ENGINEER
DRAWN BY: <i>LDL</i>	COURTHOUSE,
CHECKED BY: <i>J. LYONS</i>	RDSCOMMON

DWG. No. M/7/1