
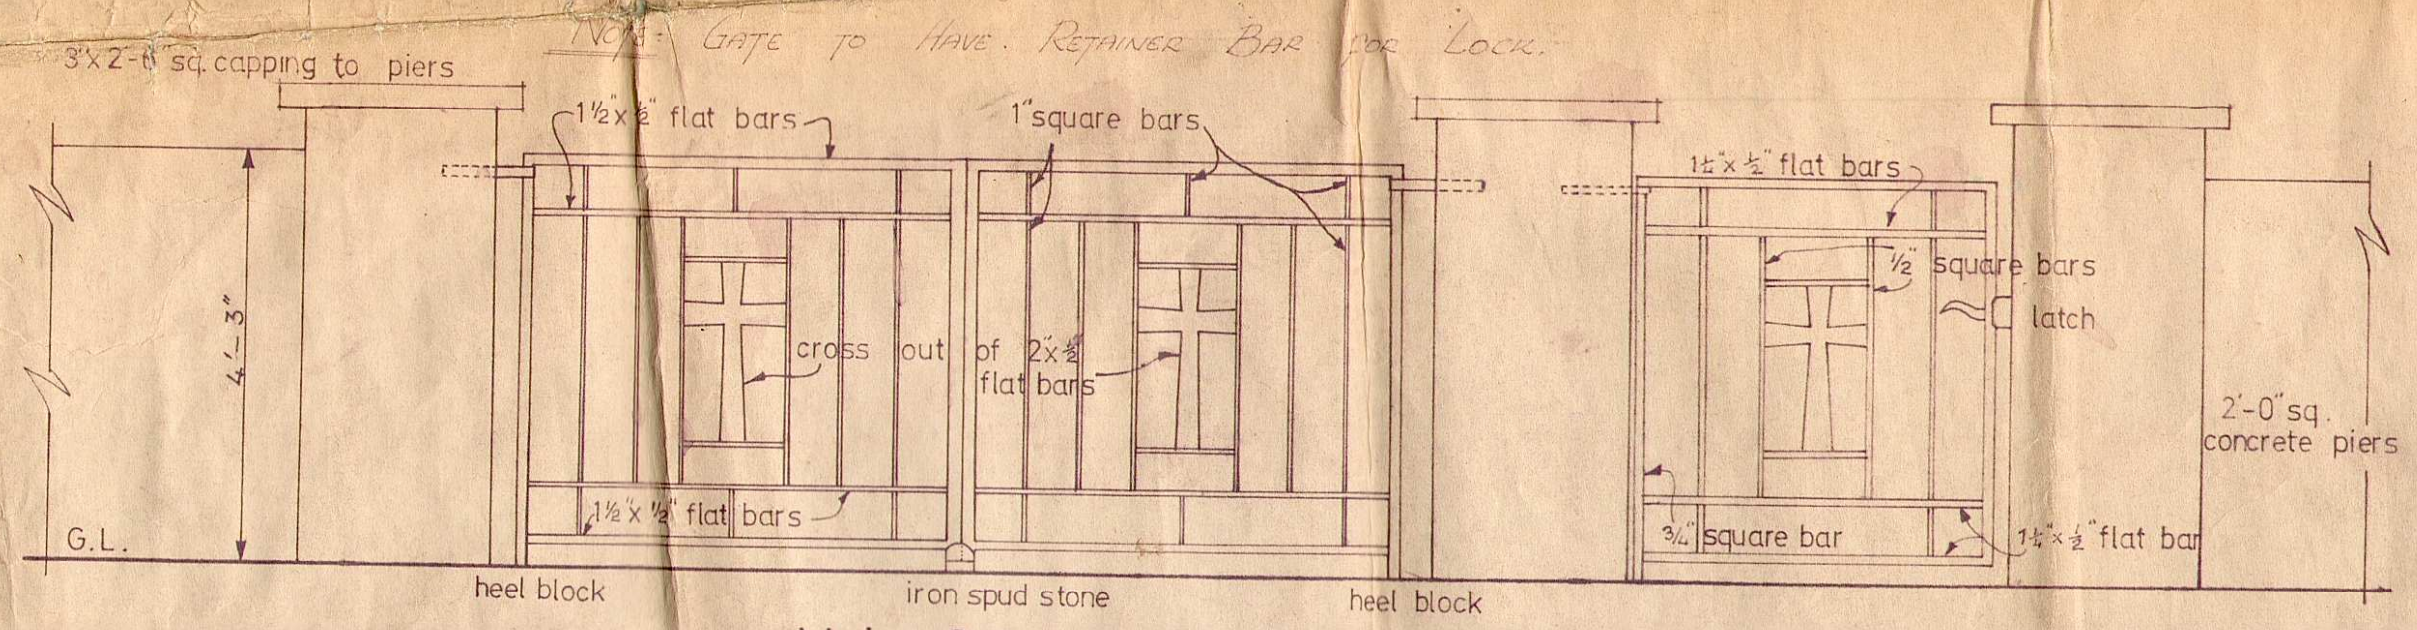




NO OF GRAVE SPACES

PLOT	NO
A	107
B	149
C	139
D	141
TOTAL	536

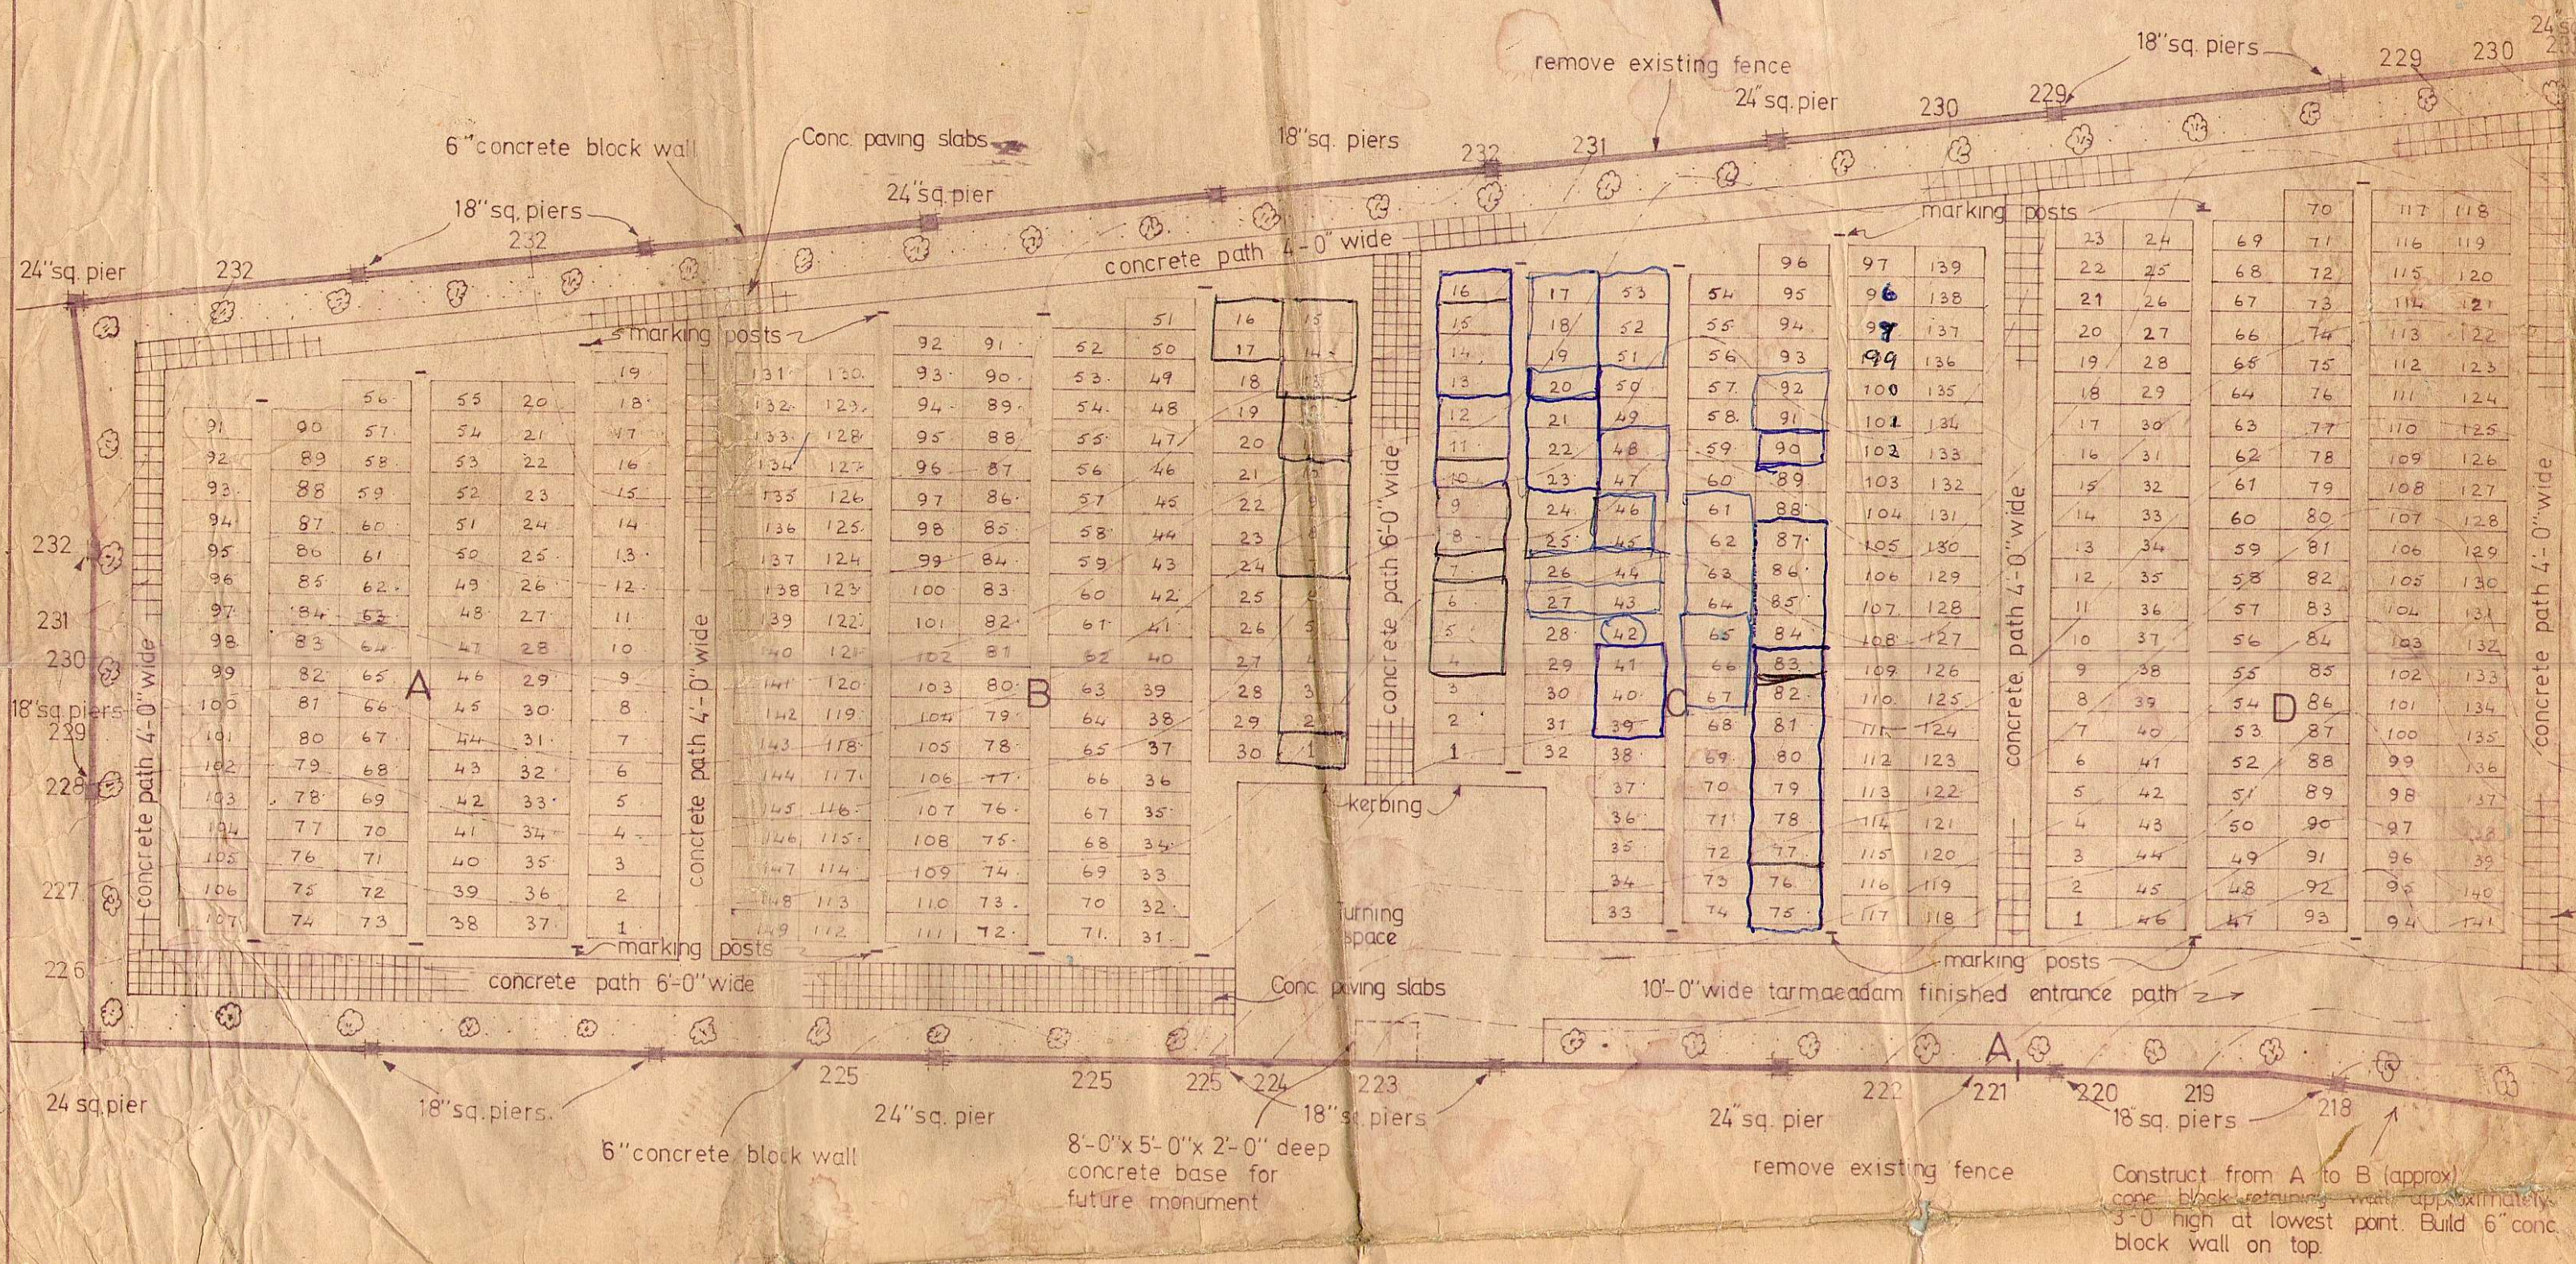


LAYOUT PLAN scale 20' to 1''


Section Thro Walls & Piers

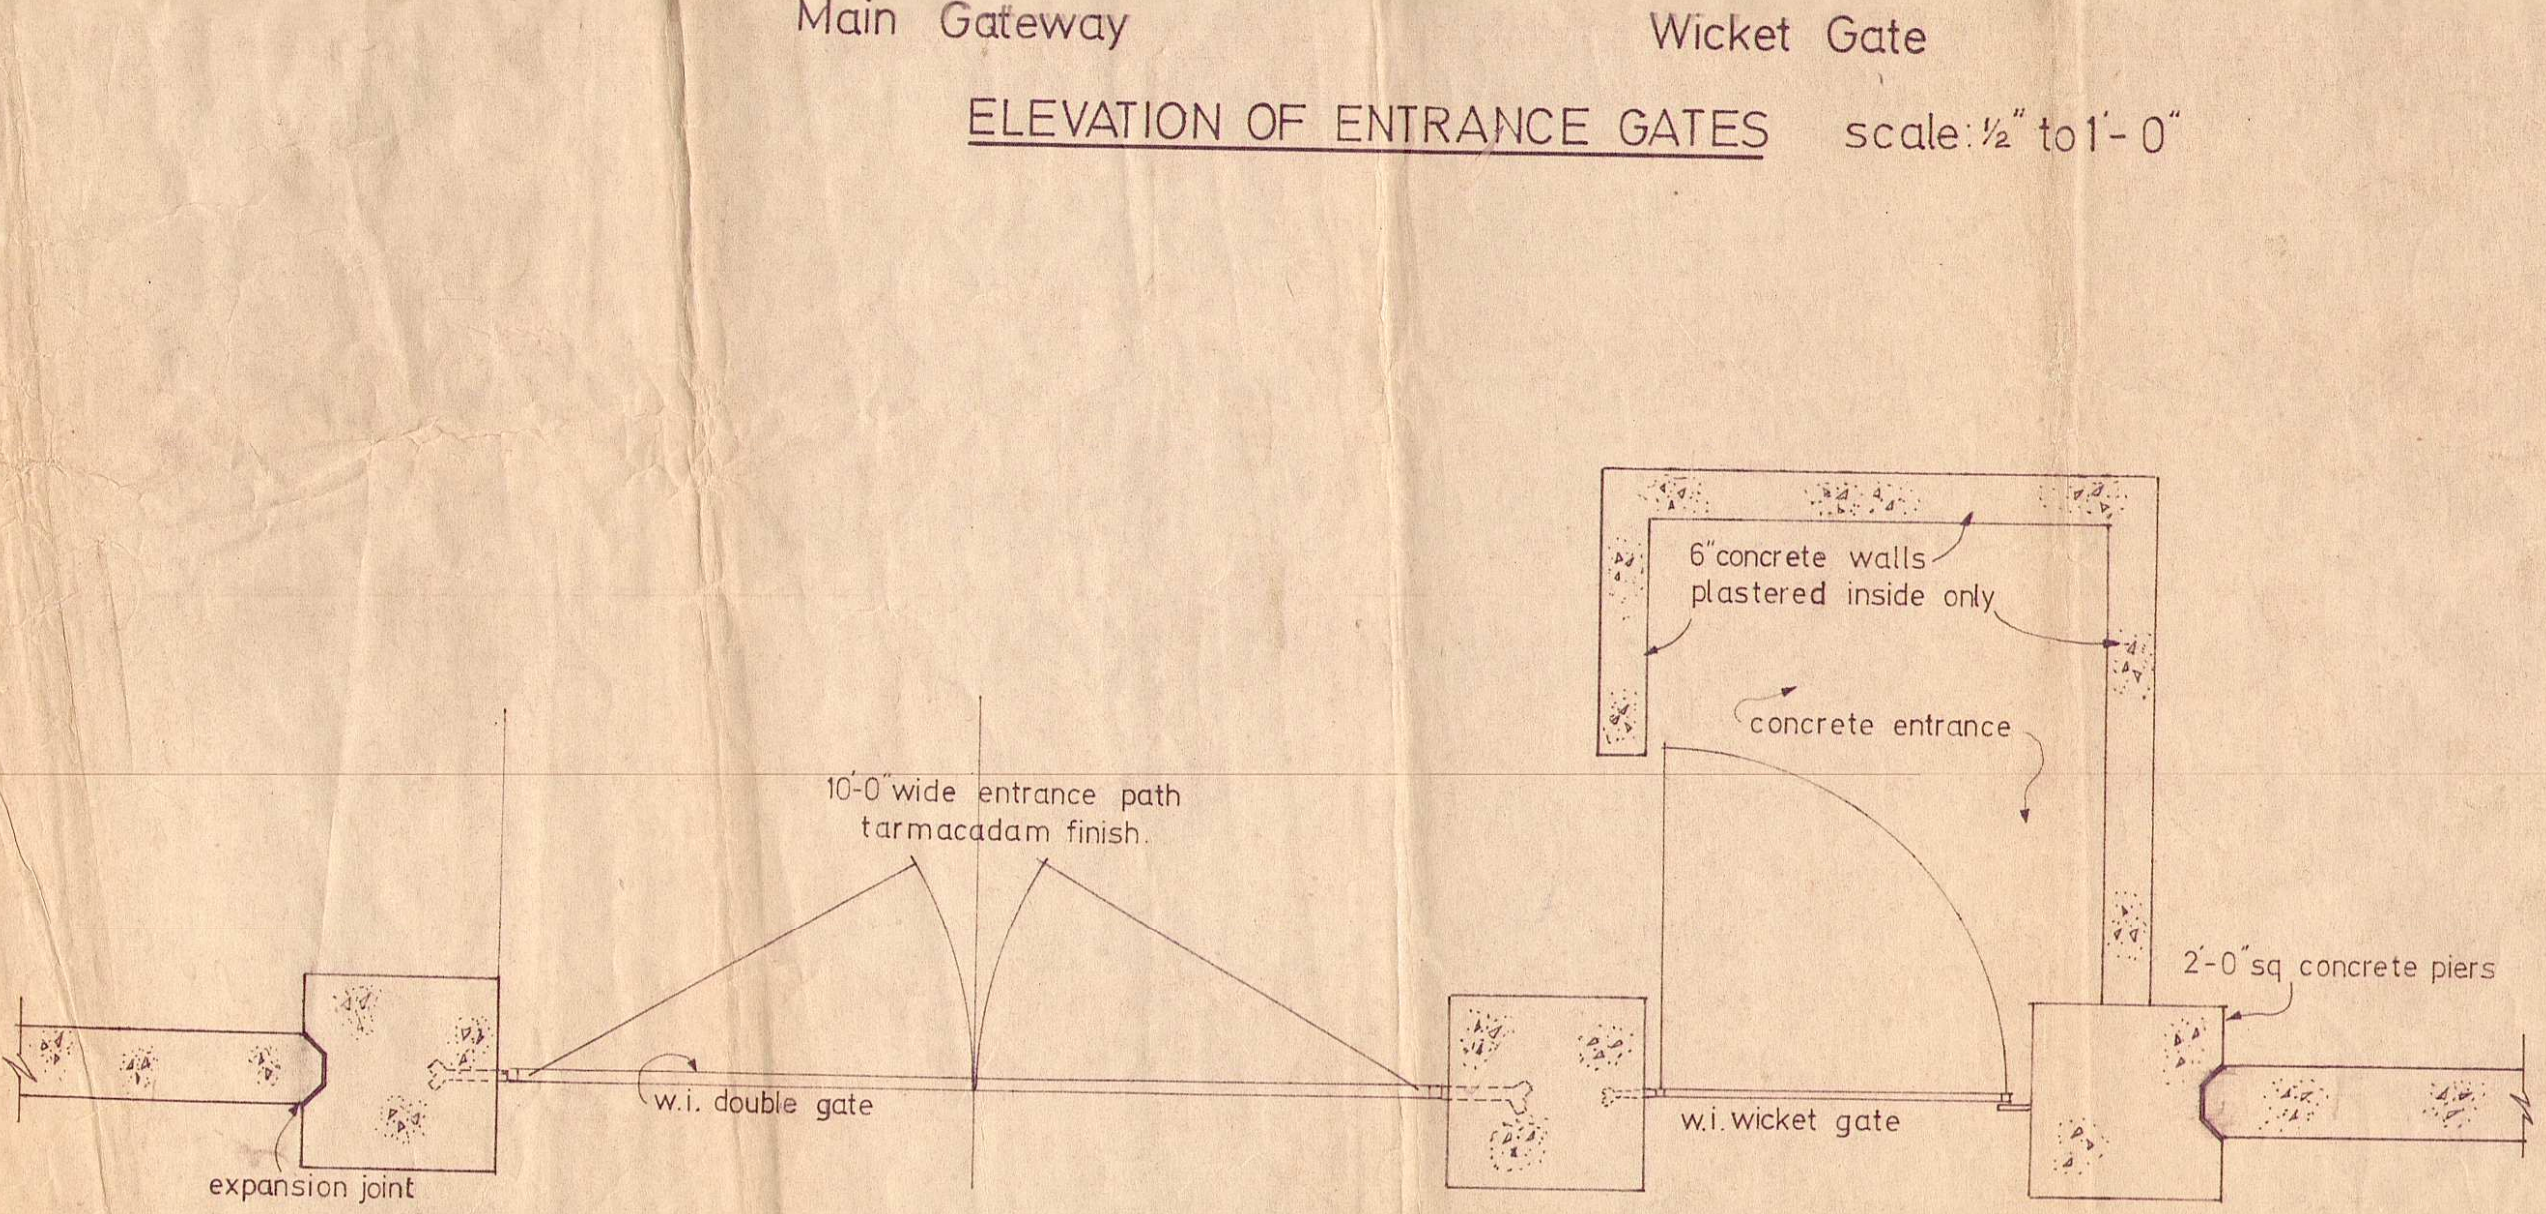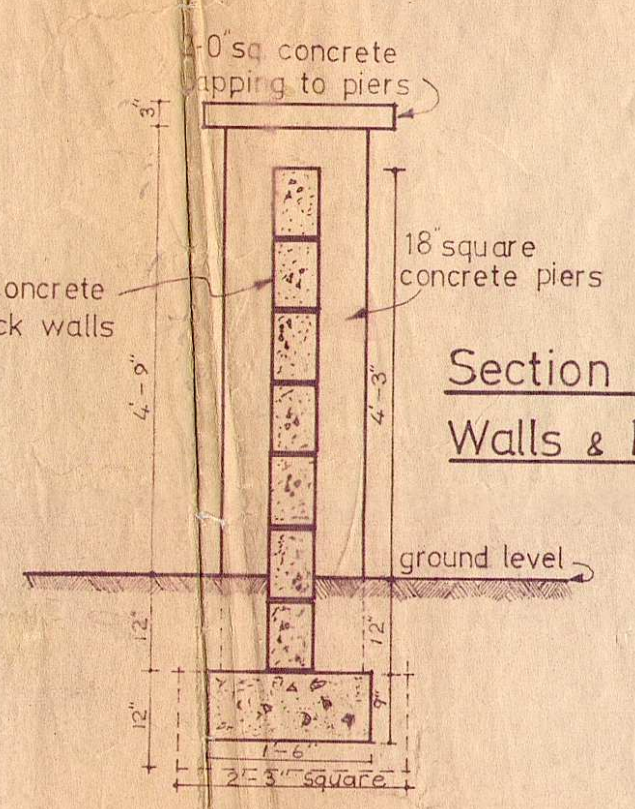

PLAN OF ENTRANCE & WICKET GATES scale: 1/2" to 1'-0"

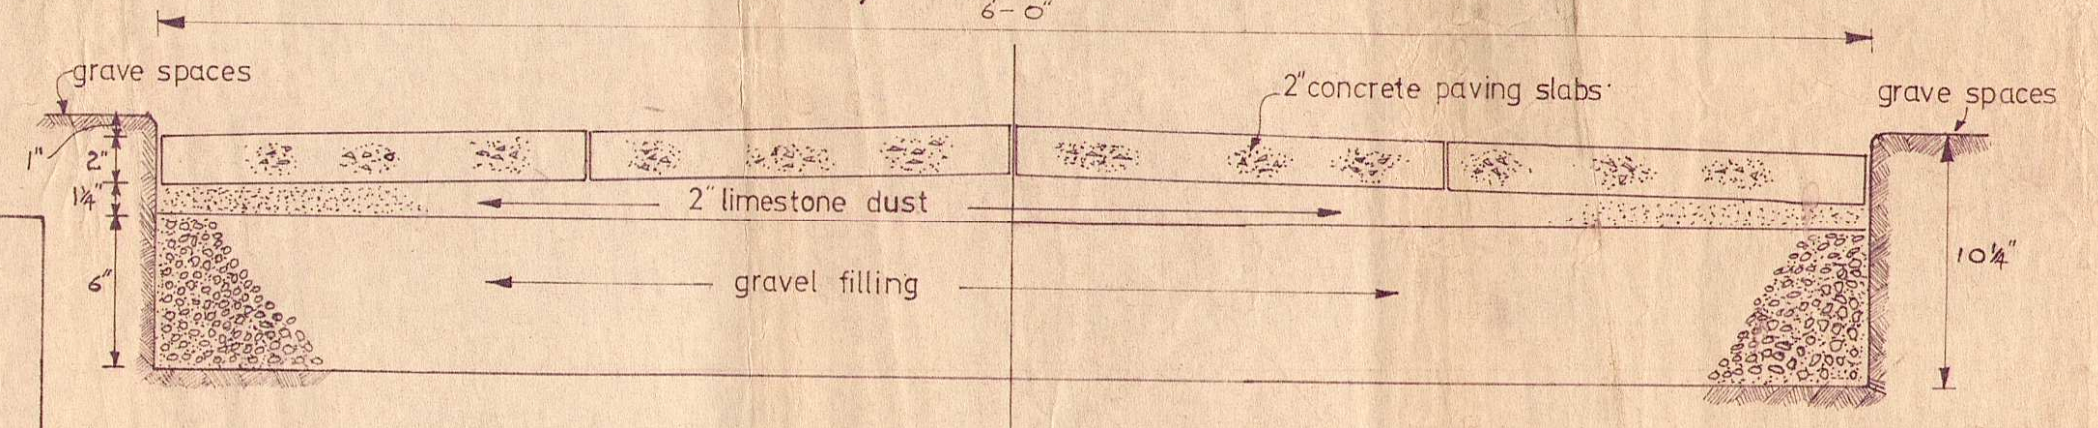

DETAIL OF PATHS scale: 1 1/2" to 1'-0"

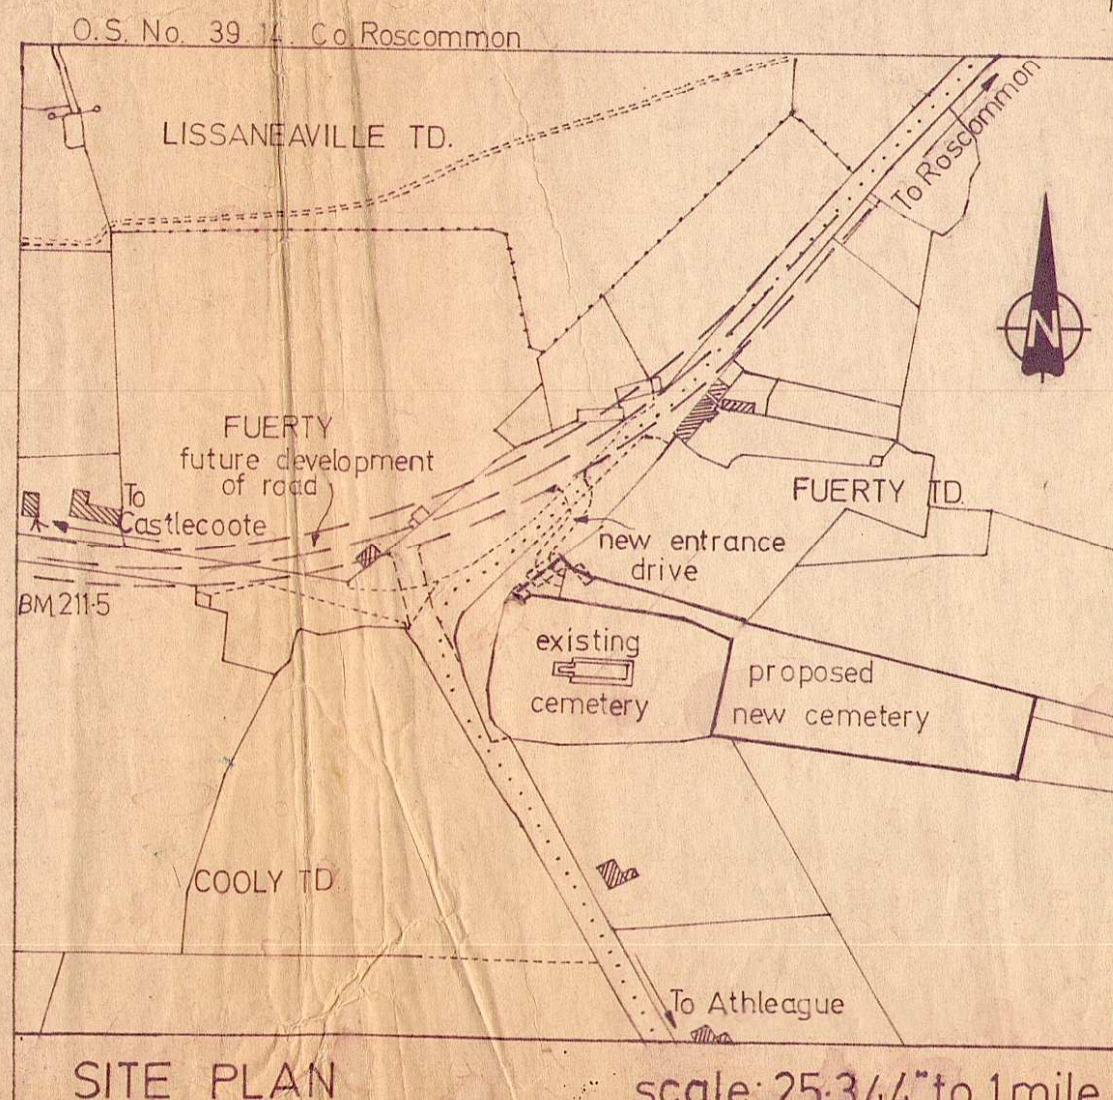

SITE PLAN scale: 25-344" to 1 mile

ROSCOMMON COUNTY COUNCIL

PROPOSED EXTENSION TO CEMETERY AT FUERTY ROSCOMMON

LAYOUT PLAN, SITE PLAN, WALL & GATE DETAILS

Date: 9-8-1976

Revisions: 29-3-1977

Drawn by: Traced by: Checked by:

Scales: AS SHOWN

DRAWING No. M/9/1