

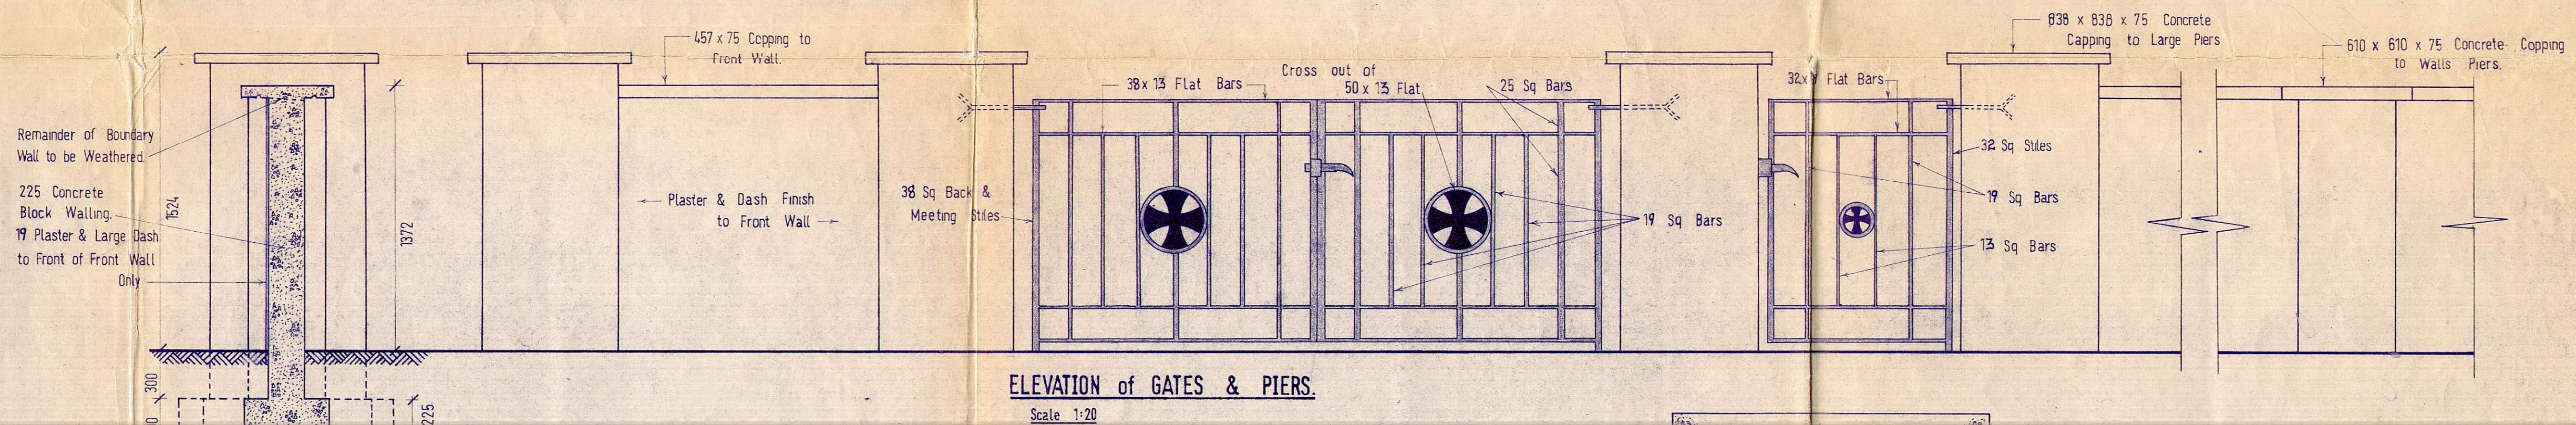


No. of Grave Spaces.	
Plot W	100
Plot X	90
Plot Y	206
Plot Z	75
Total	471

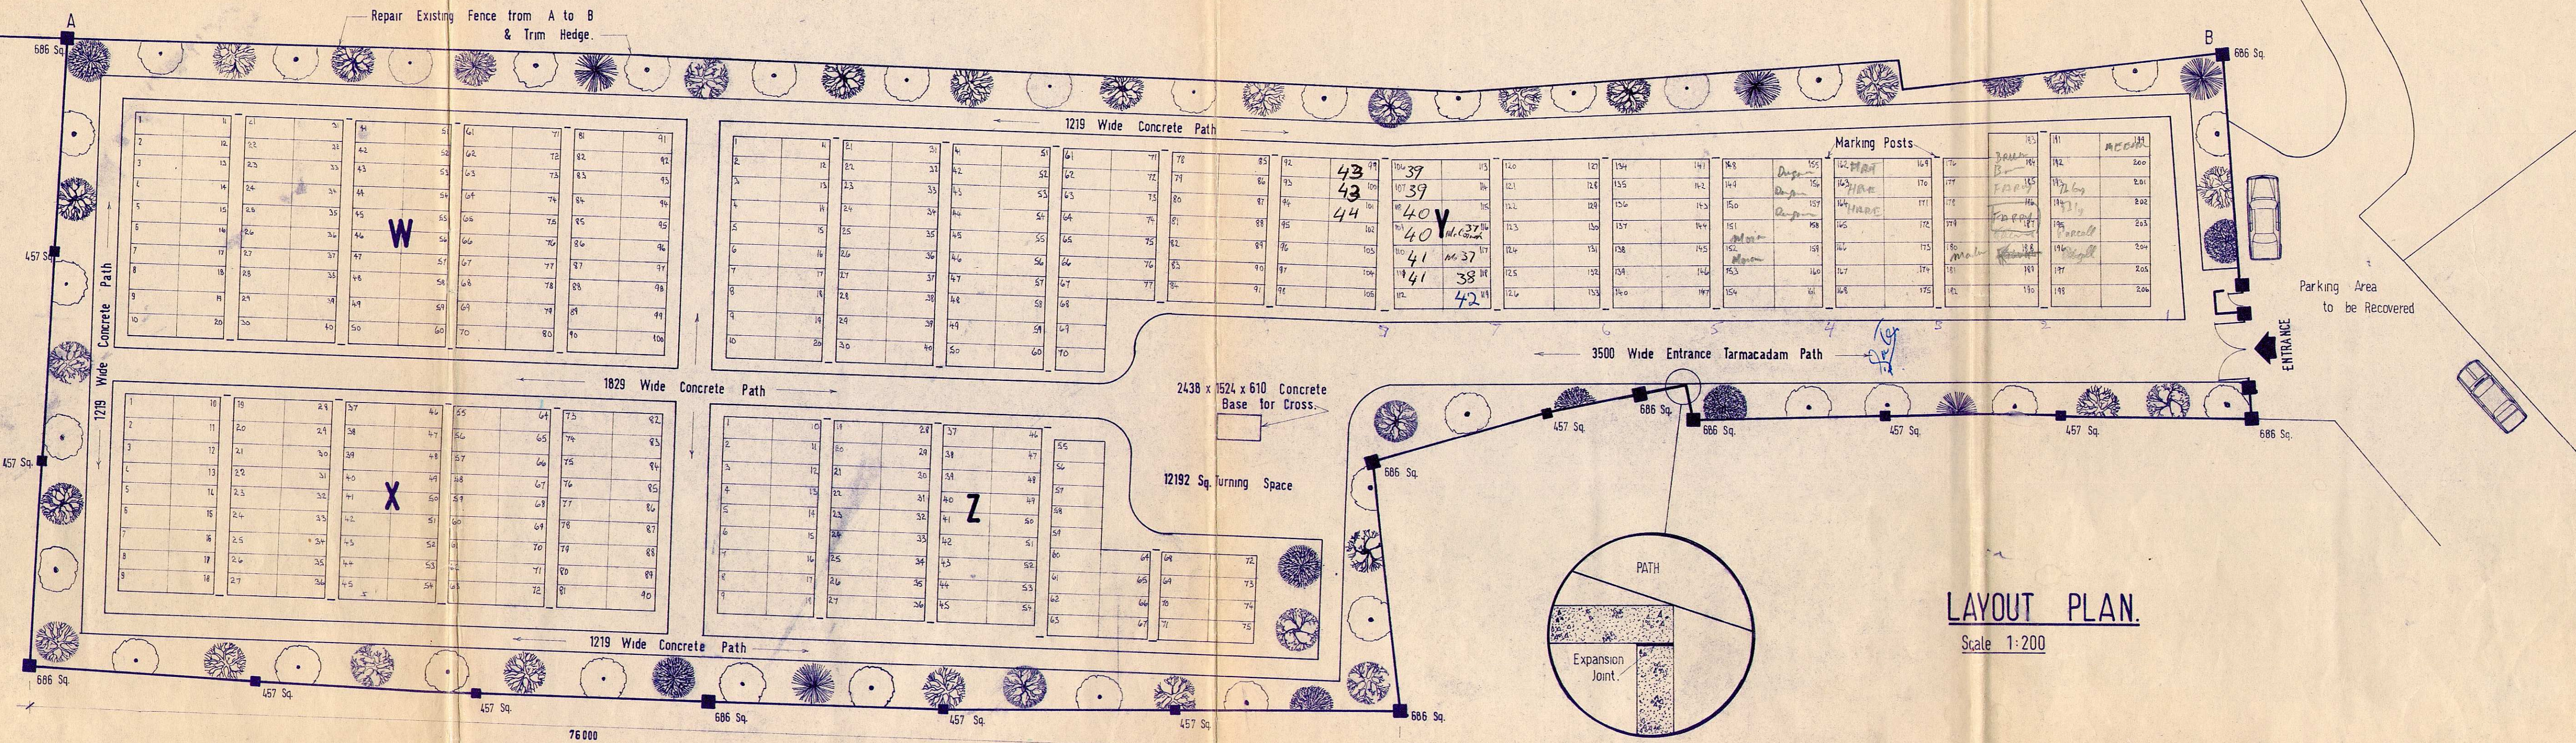

SECTIONAL ELEVATION THRO WALL
Scale 1:20

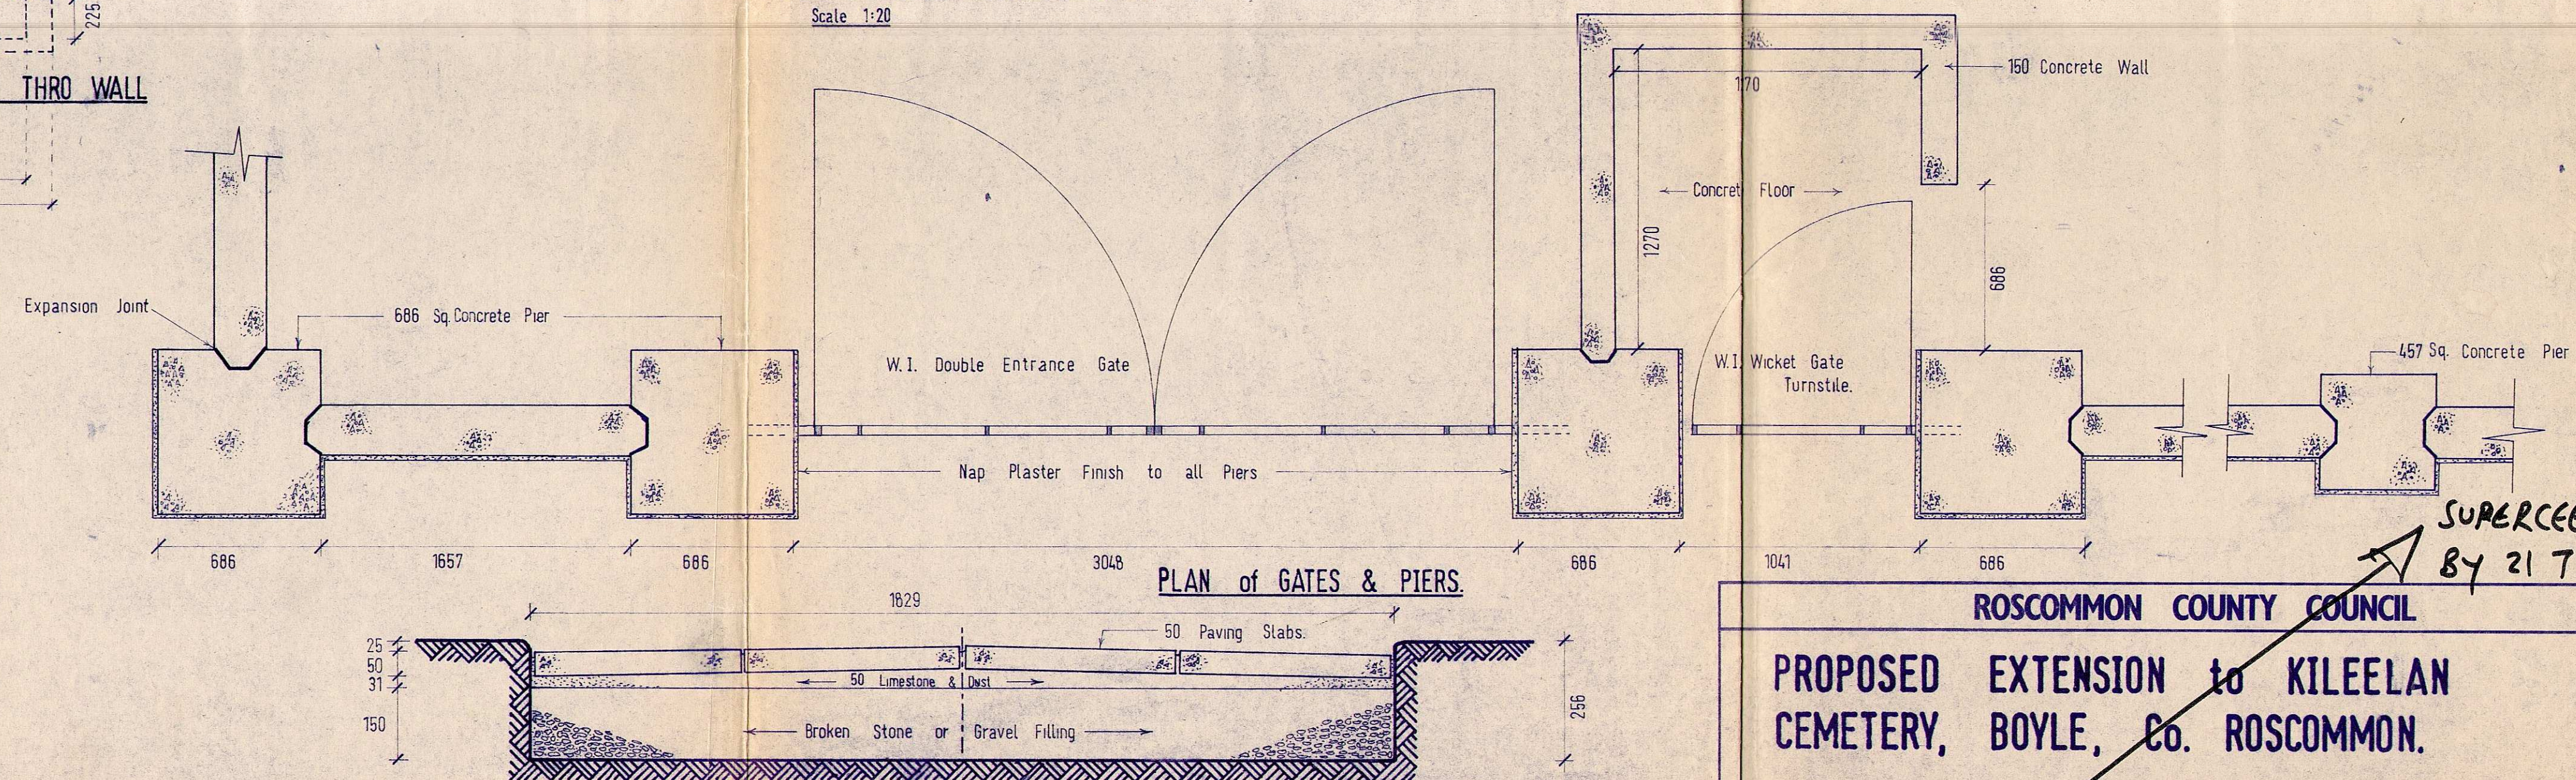

DETAIL of PATHS
Scale 1:10

NOTE: ALL DIMENSIONS are SHOWN in MILLIMETRES.

SITE PLAN
Scale 1:2500

LAYOUT PLAN
Scale 1:200

PROPOSED EXTENSION to KILEELAN CEMETERY, BOYLE, Co. ROSCOMMON.

LAYOUT PLAN, SITE PLAN, ELEVATION PLAN & SECTION. Scales: AS SHOWN.

Date: 17-8-79
Revisions:
Drawn by: J.D.
Checked by: J.D.

EL MURPHY, B.E.
COUNTY ENGINEER
COURTHOUSE
ROSCOMMON

DRAWING No.
M-14-1

SUPERCEDED
BY 21 7 '87