


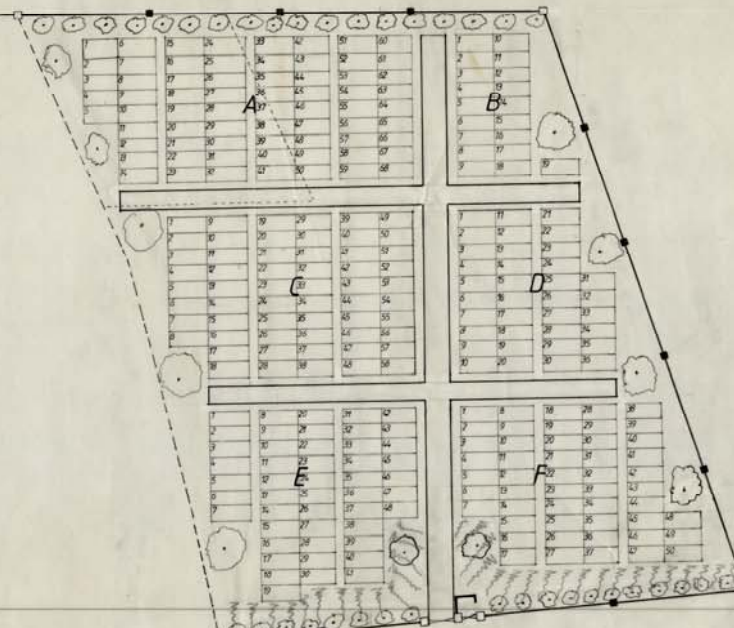

EXISTING CEMETERY.



PROPOSED ROAD RENOVATION

CAR PARKING

TO KEADW. →

← TO RALLYFARNON.

LAYOUT PLAN. scale 1:200

LEGEND : 475 x 475 Sq Conc Piers. ■
675 x 675 Sq Conc Piers. □



SITE PLAN. 1:2500

ROSCOMMON COUNTY COUNCIL			
EXTENSION TO KILRONAN CEMETERY AT CHURCHACRES, Co ROSCOMMON.			
LAYOUT PLAN & SITE MAP.		Scale: AS SHOWN.	
Date: 25-10-81	Drawn by: J.J. LEE, R.E.	DRAWING No. M-20-1.	
Checked by: J.B.	Traced by: J.B.	COUNTY ENGINEER, COUNCIL CHAMBERS, ROSCOMMON.	