




For Planning Purposes Only

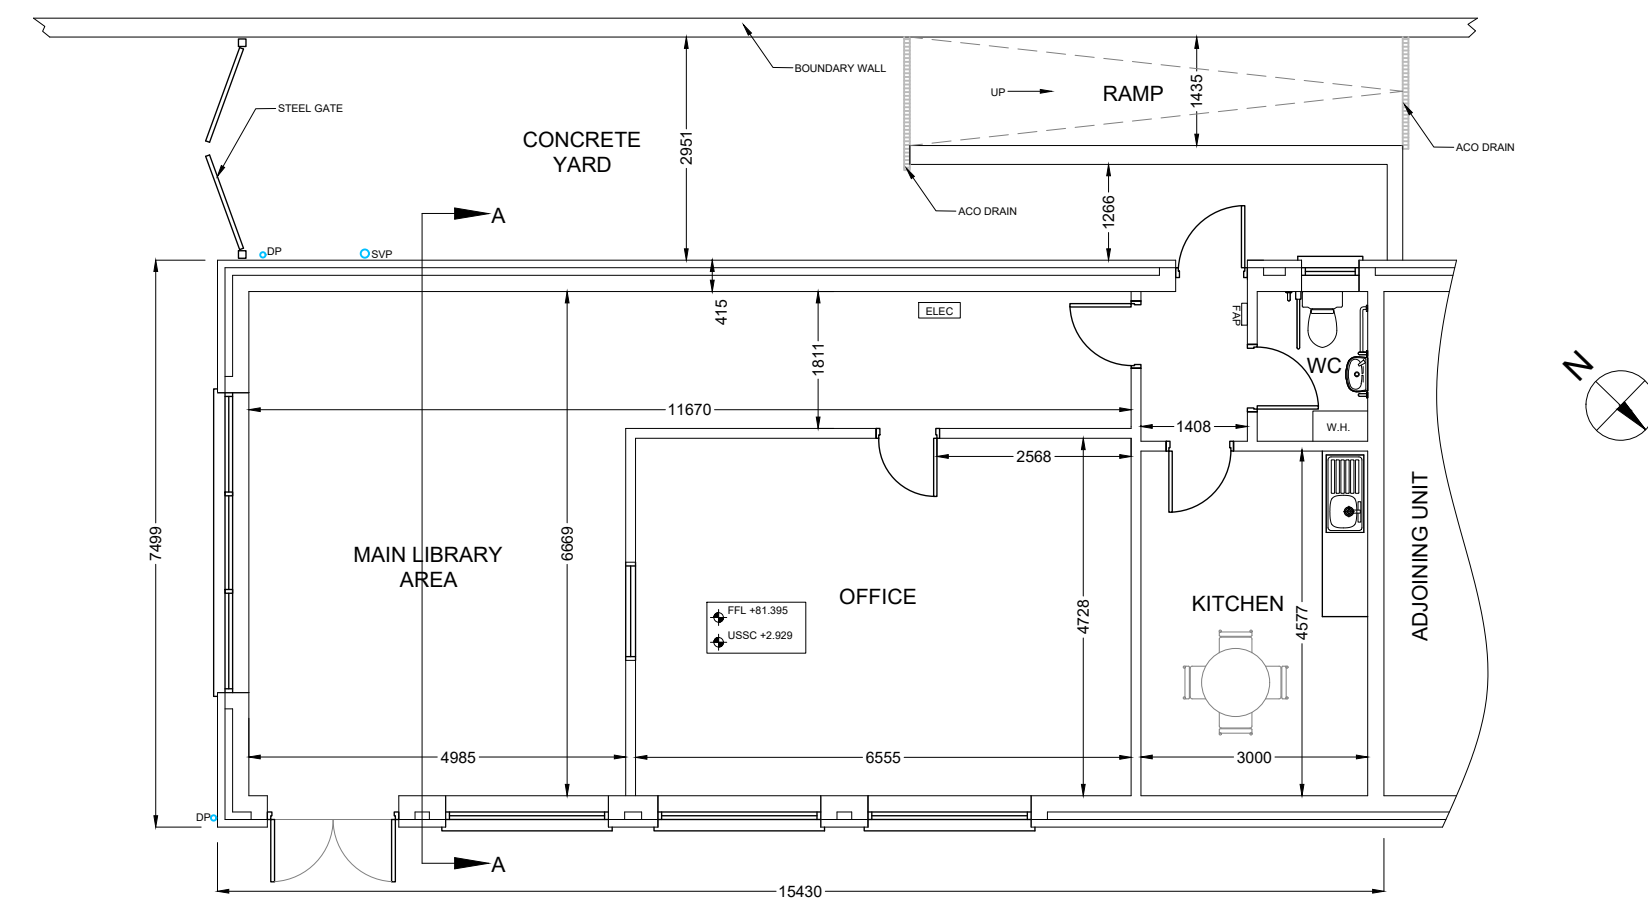


FLOOR PLAN
FLOOR AREA 99 Sq. m

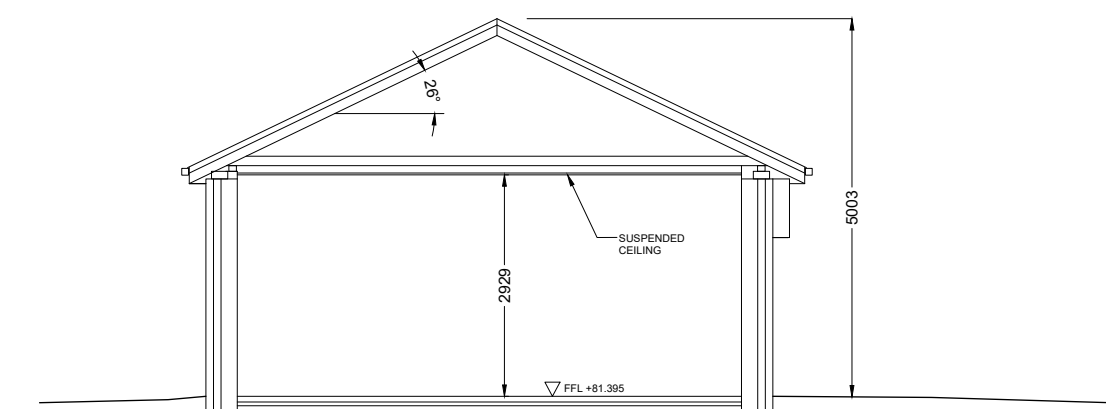

SECTION A-A

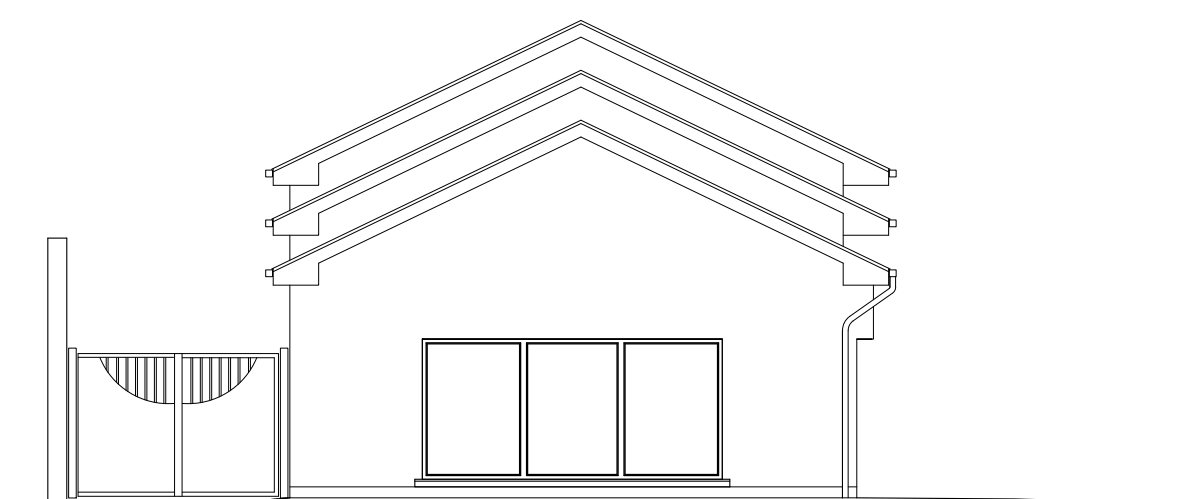

SIDE ELEVATION (South East)

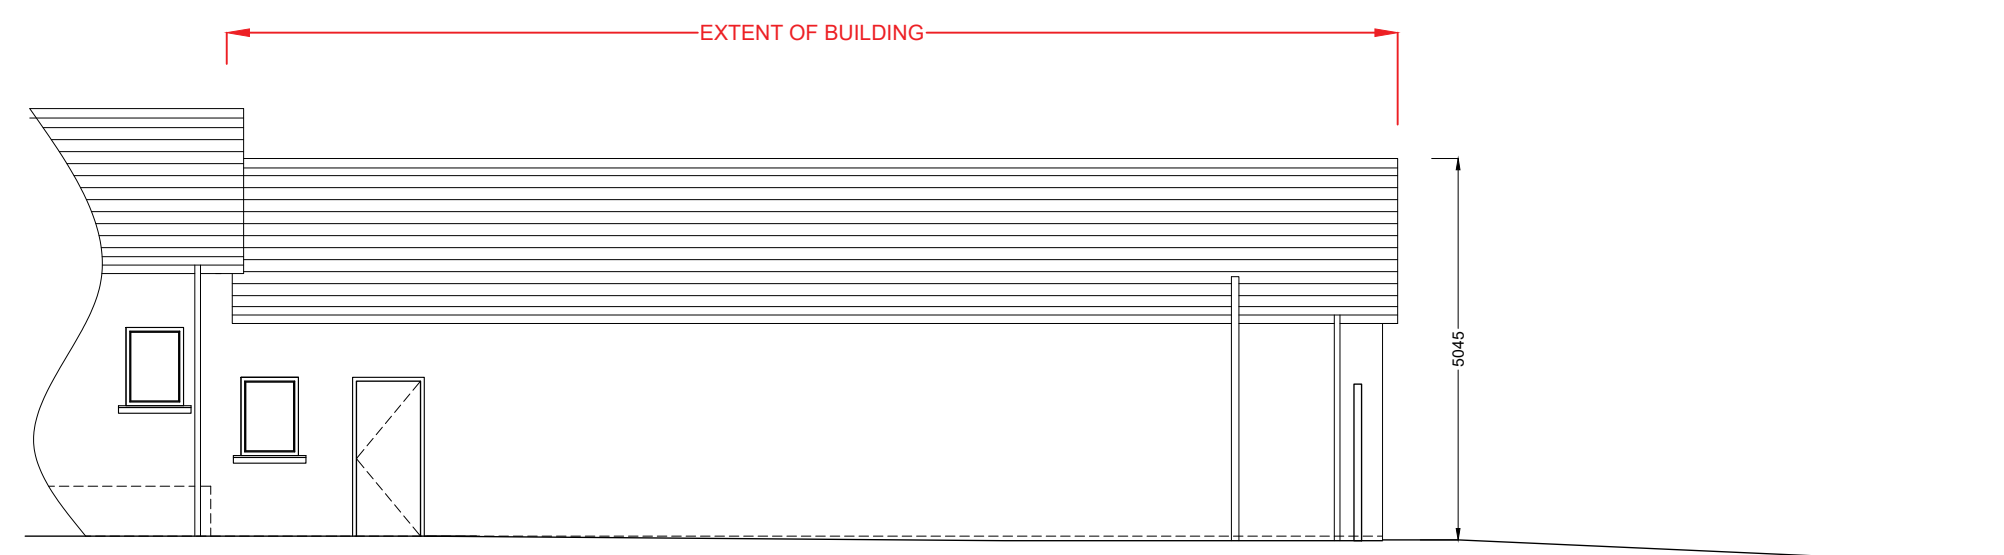

REAR ELEVATION (South West)

Notes:

1. This drawing is the copyright of Collins Boyd Engineering Ltd. It is a confidential document and must not be copied, used or its contents divulged without prior written permission.
2. **DO NOT SCALE**, use figured dimensions only. If, in doubt ask.
3. All dimensions to be checked by contractor on site, any errors or discrepancies to be reported to the Architects.
4. All works to be carried out in accordance with the current building control act and building regulations.
5. Clients are obliged to forward a commencement notice to the local authority at least 14 days prior to the commencement of any works on site.
6. Consultants to be informed immediately of any discrepancies before work proceeds.

NOT FOR CONSTRUCTION

Revisions			
Rev	By	Date	Description
PR0	MD	21.11.23	Issued For Approval

Client:

Roscommon County Council



Galway Road
Roscommon
Co.Roscommon
F42 V344

Phone: 090 6634421
Email: info@collinsboydeng.com

Job Title:

Proposed Library at
Unit B1, New Street,
Ballaghaderreen,
Co. Roscommon,
F45 K763

Drawing Title:

Floor Plan, Front Elevation & Section A-A

<u>Status</u>	For Approval
<u>Date:</u>	20/11/2023
<u>Scale:</u>	1:100 @ A1
<u>Drawn by:</u>	MD

<u>JOB No.</u>	<u>DRG No.</u>	<u>REV.</u>
23.134	010	PR0