





Site Location
Scale 1:20,000 @ A1

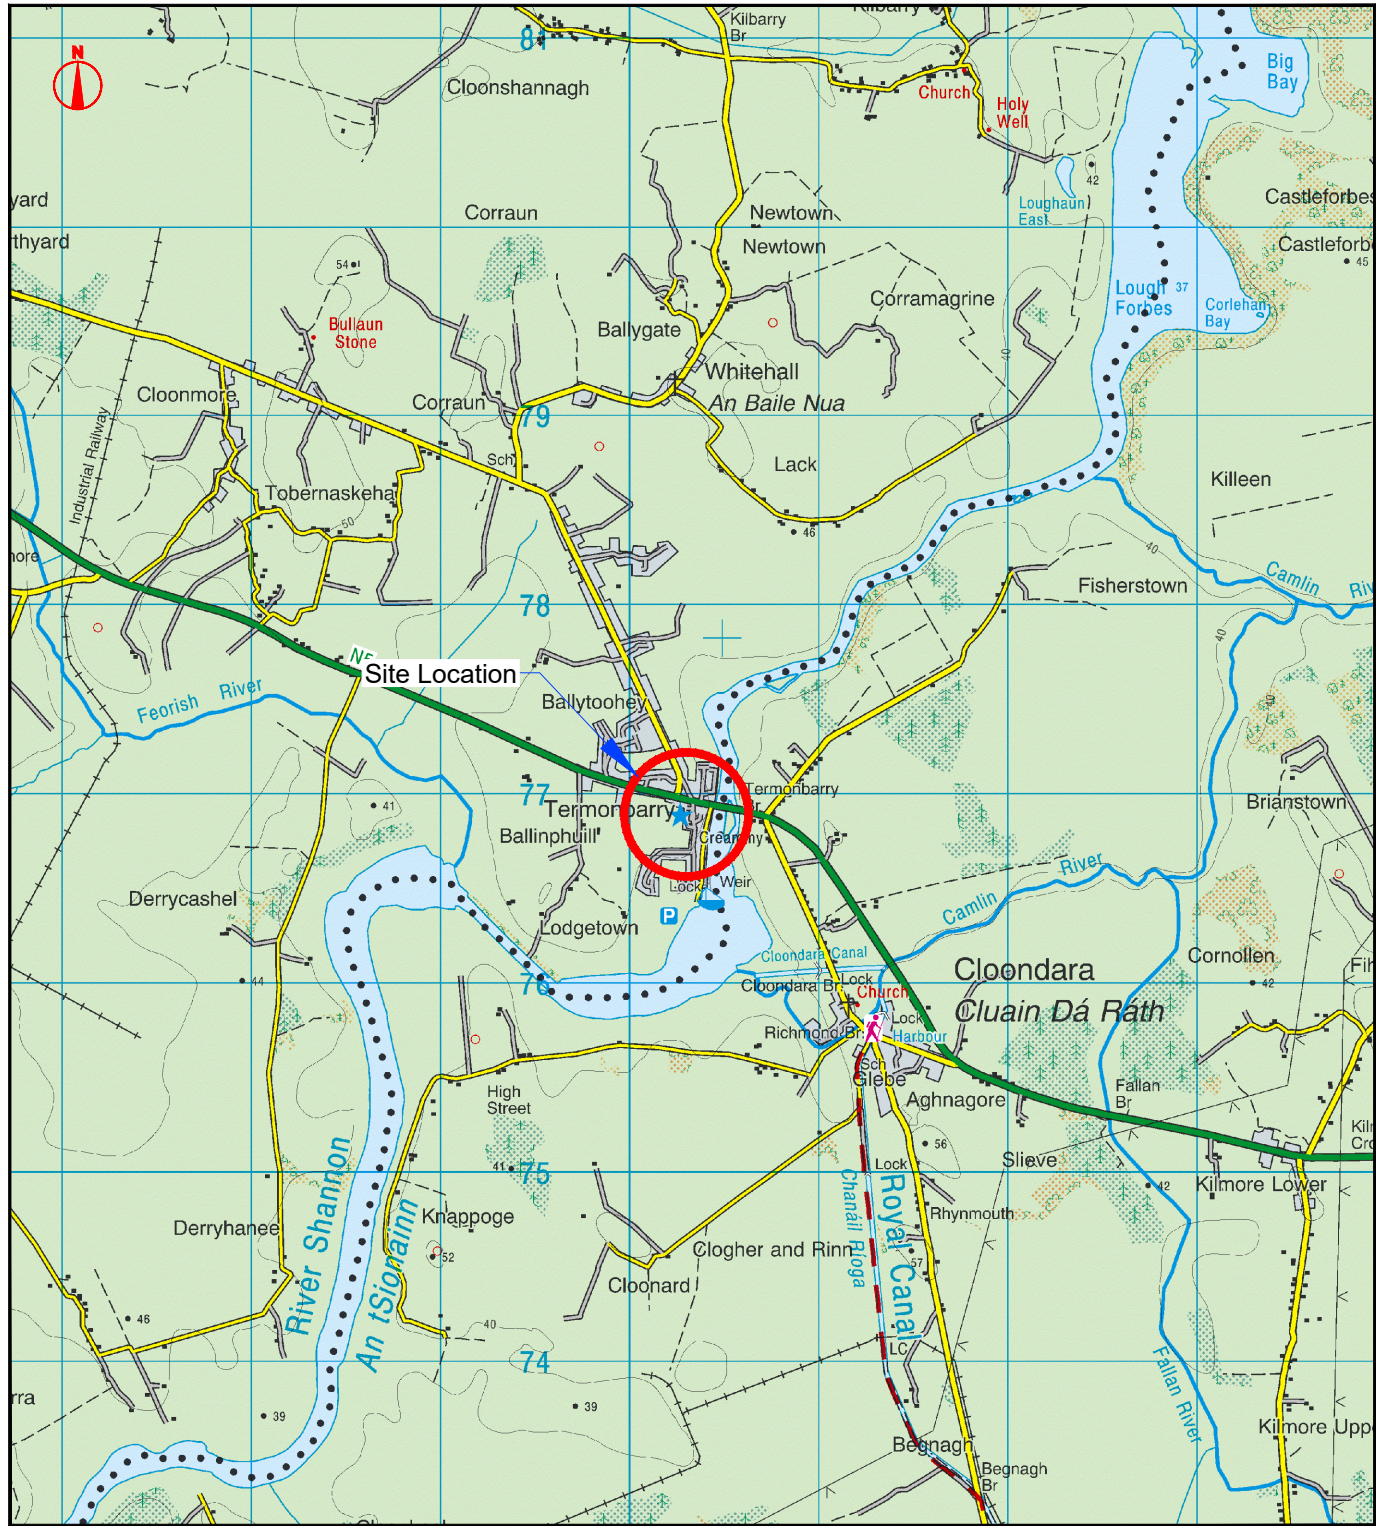

Project Site Boundary
Scale 1:2500 @ A1

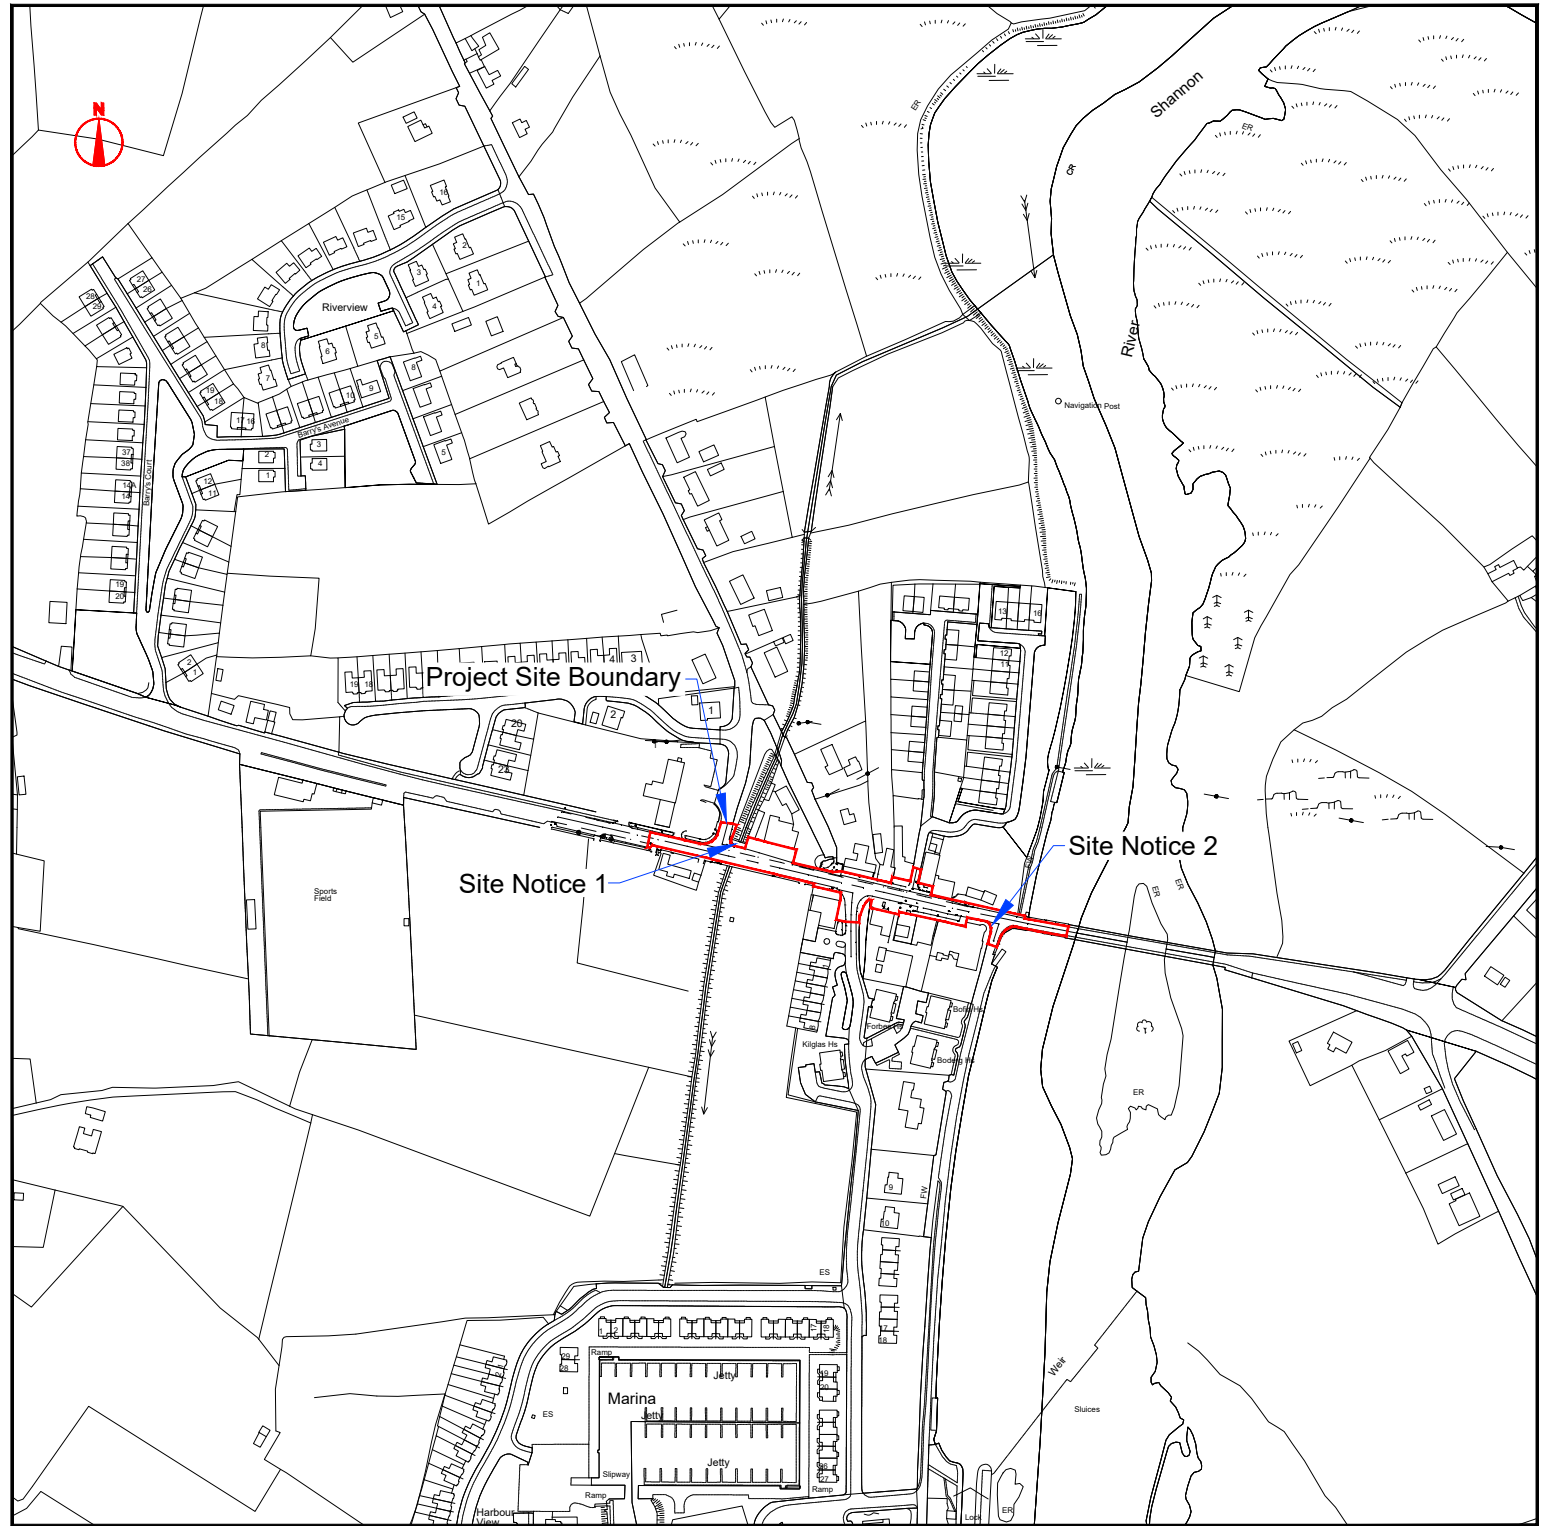

ROSCOMMON COUNTY COUNCIL
Community & Enterprise Team,
Aras an Chontae, Roscommon.
Phone 090 66 37100



Date	By	Revision

Project Tarmonbarry Village Public Realm - Part VIII			
Title Site Location & Project Site Boundary			
Scale As Shown	Date 12.01.2021	Drawing No.: TRMN - 0001	
Design A. Keilly	Drawn D. Loughnane	Checked A. Keilly	
Filename Tarmonbarry - Part VIII.dwg			