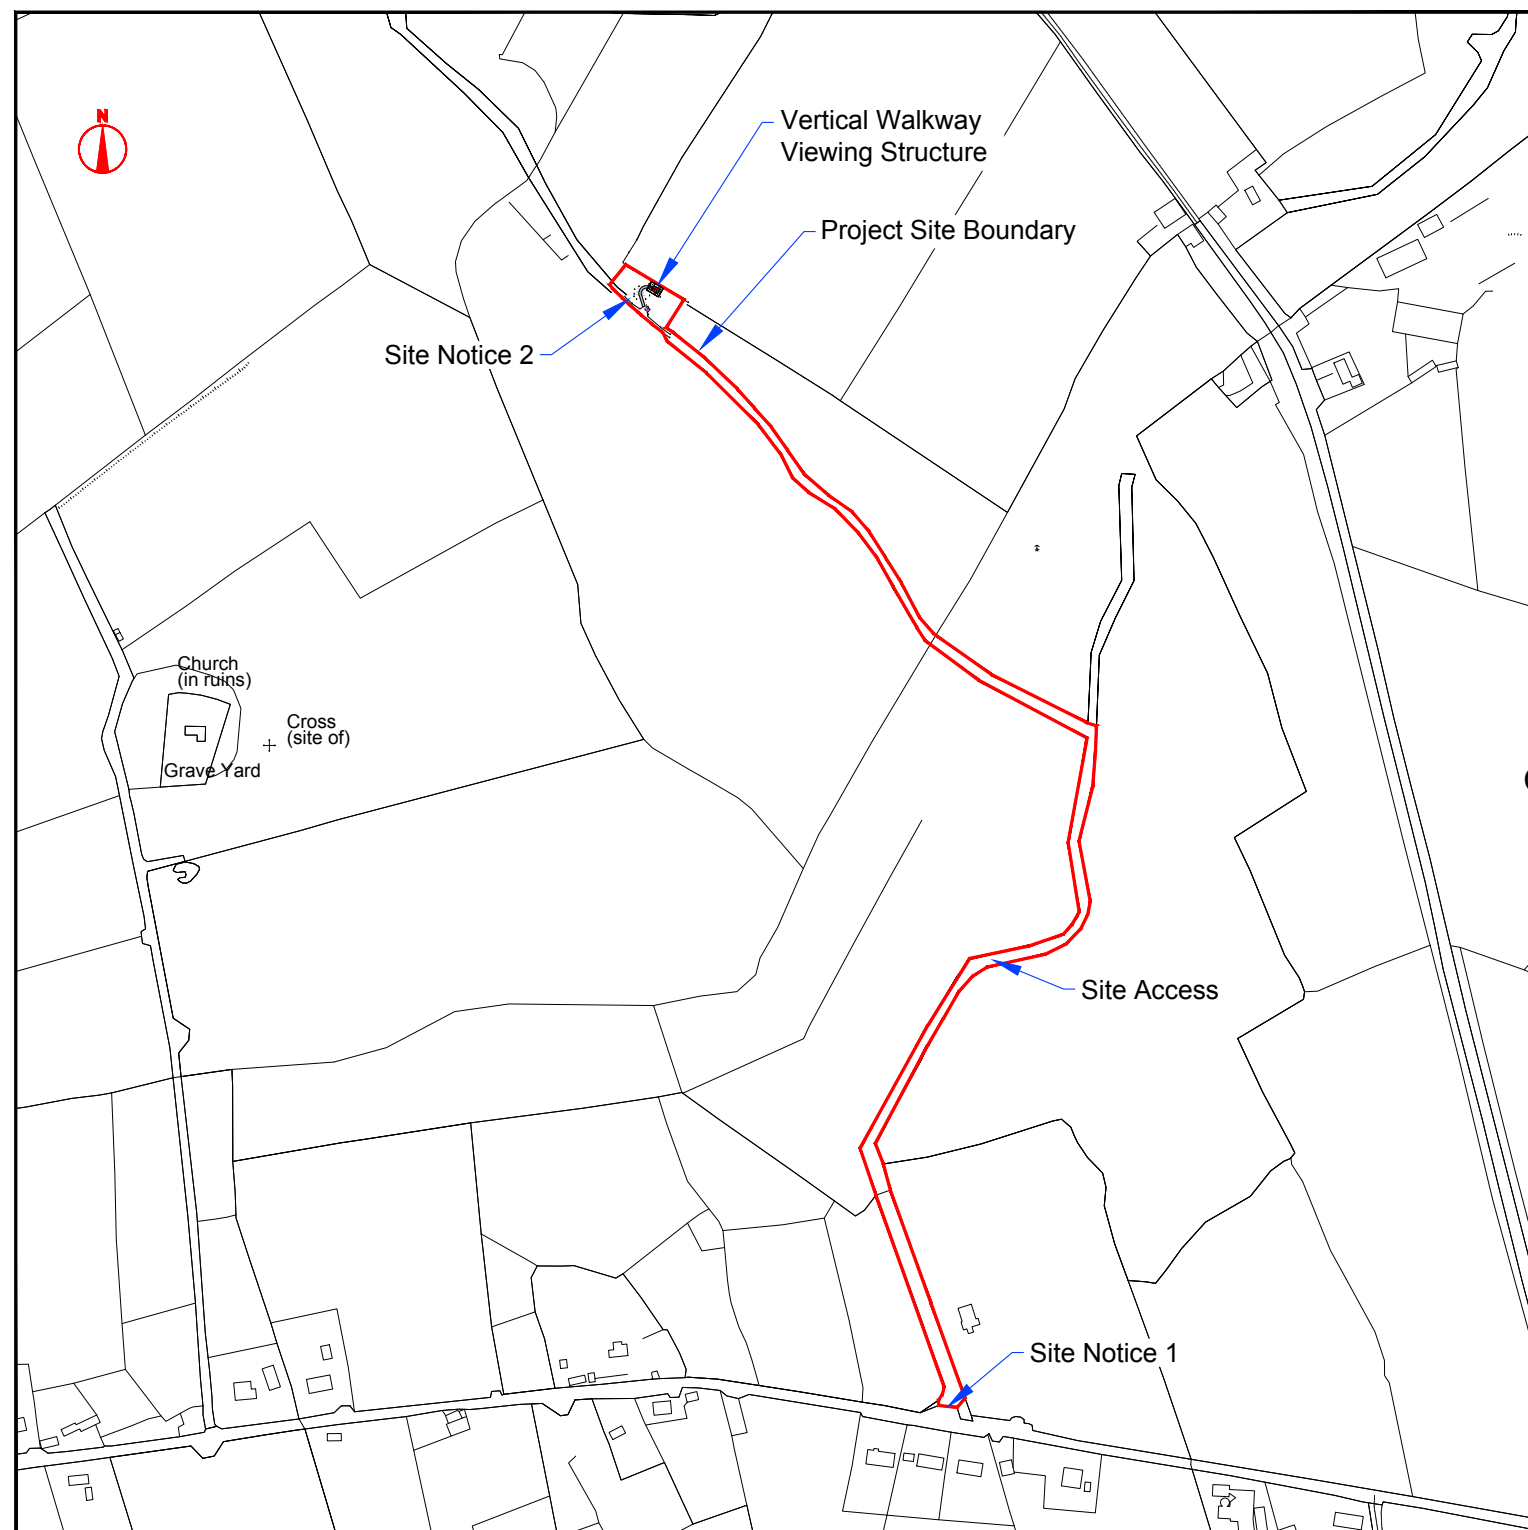
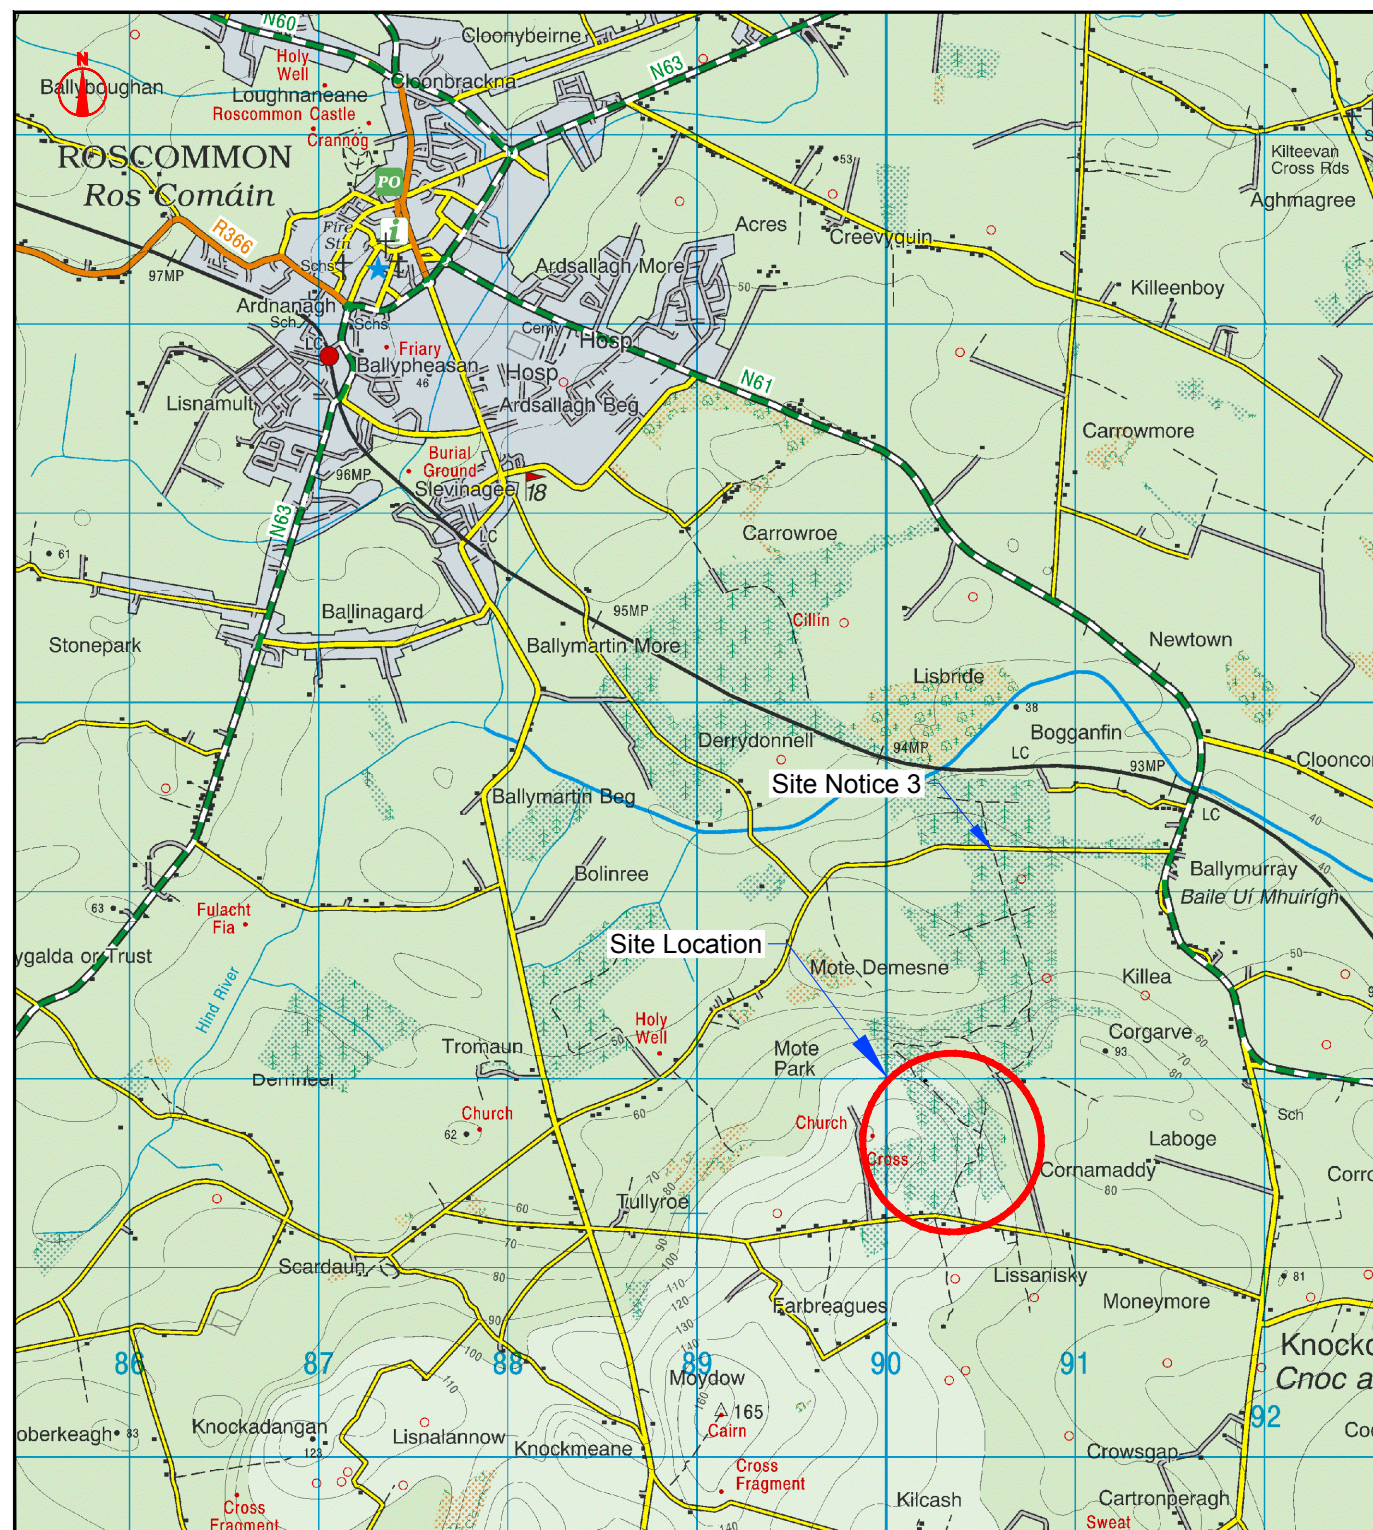


[illegible]

Project Mote Park - Outdoor Recreation - Part 8 Proposal				
Title Vertical Walkway Viewing Structure Site Location & Project Site Boundary				
Scale	As Shown		Date	19.11.2020
Design	A. Keilty	Drawn	D. Loughnane	Checked A. Keilty
Filename	Mote Park - Part VIII.dwg			
				Mote Park - 0001