


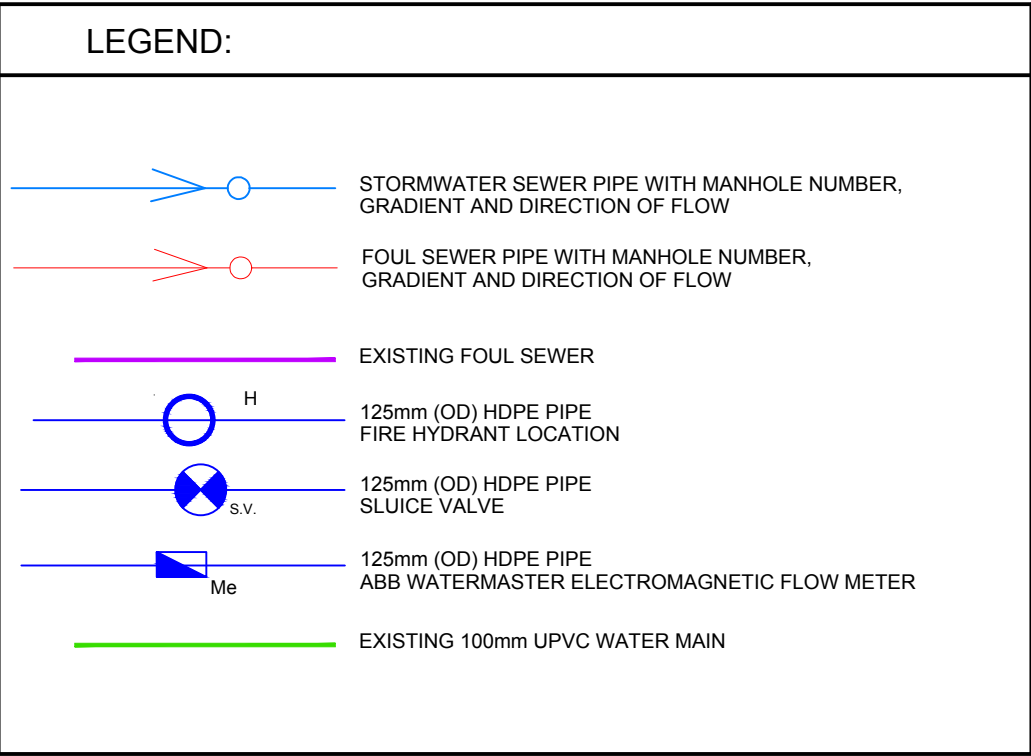

© Copyright Killian Consulting Engineers *Copyright and ownership of this drawing is vested in Killian Consulting Engineers, whose prior written consent is required for its use, reproduction or for publication to any third party. All rights reserved by the law of copyright and by international copyright conventions are reserved to Killian Consulting Engineers, and may be protected by court proceedings for damages and/or injunctions and costs.*	Revision	Description	Date	Revision	Description	Date	Drawing No. 21023-KCE-00-DR-C-00-0001 Rev. P03 Project: New Library, Boyle, Co.Roscommon Drawn By: NM Checked By: JK Approved By: JK Date: 25.11.21 Scale: 1:200 STATUS PRELIMINARY PLANNING FIRE CERT TENDER ☒ ☐ ☐ ☐ CONSTRUCTION STRUCTURAL REINFORCEMENT ☐ ☐ ☐ ☐	
	P01	ISSUED FOR REVIEW AND COMMENT	25.11.21					Client: Roscommon County Council
	P02	REVISED ATTENUATION	07.06.22					Drawing Title: Site Services - Proposed
	P03	REVISED ATTENUATION & WATERMAIN	02.02.22					

</