





Site Location
Scale 1:20,000 @ A1

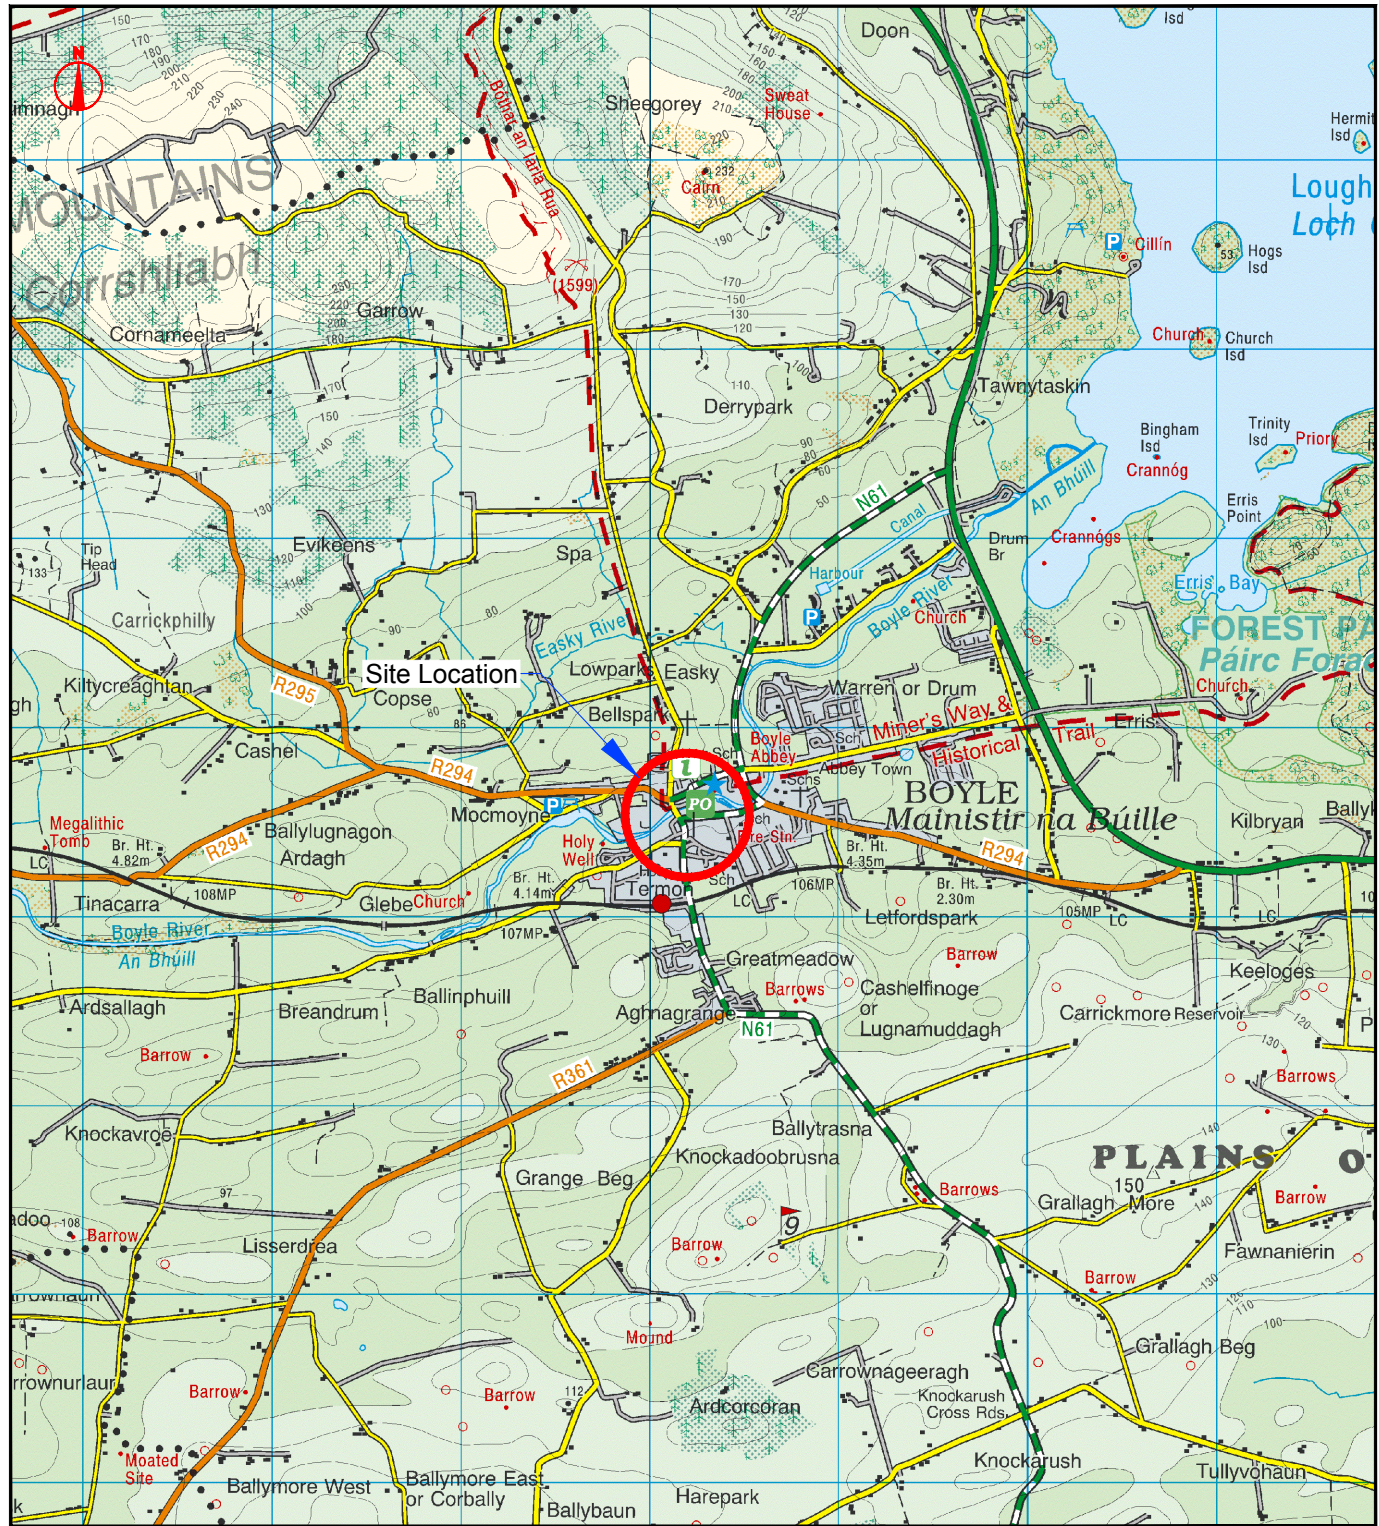

Project Site Boundary
Scale 1:1000 @ A1

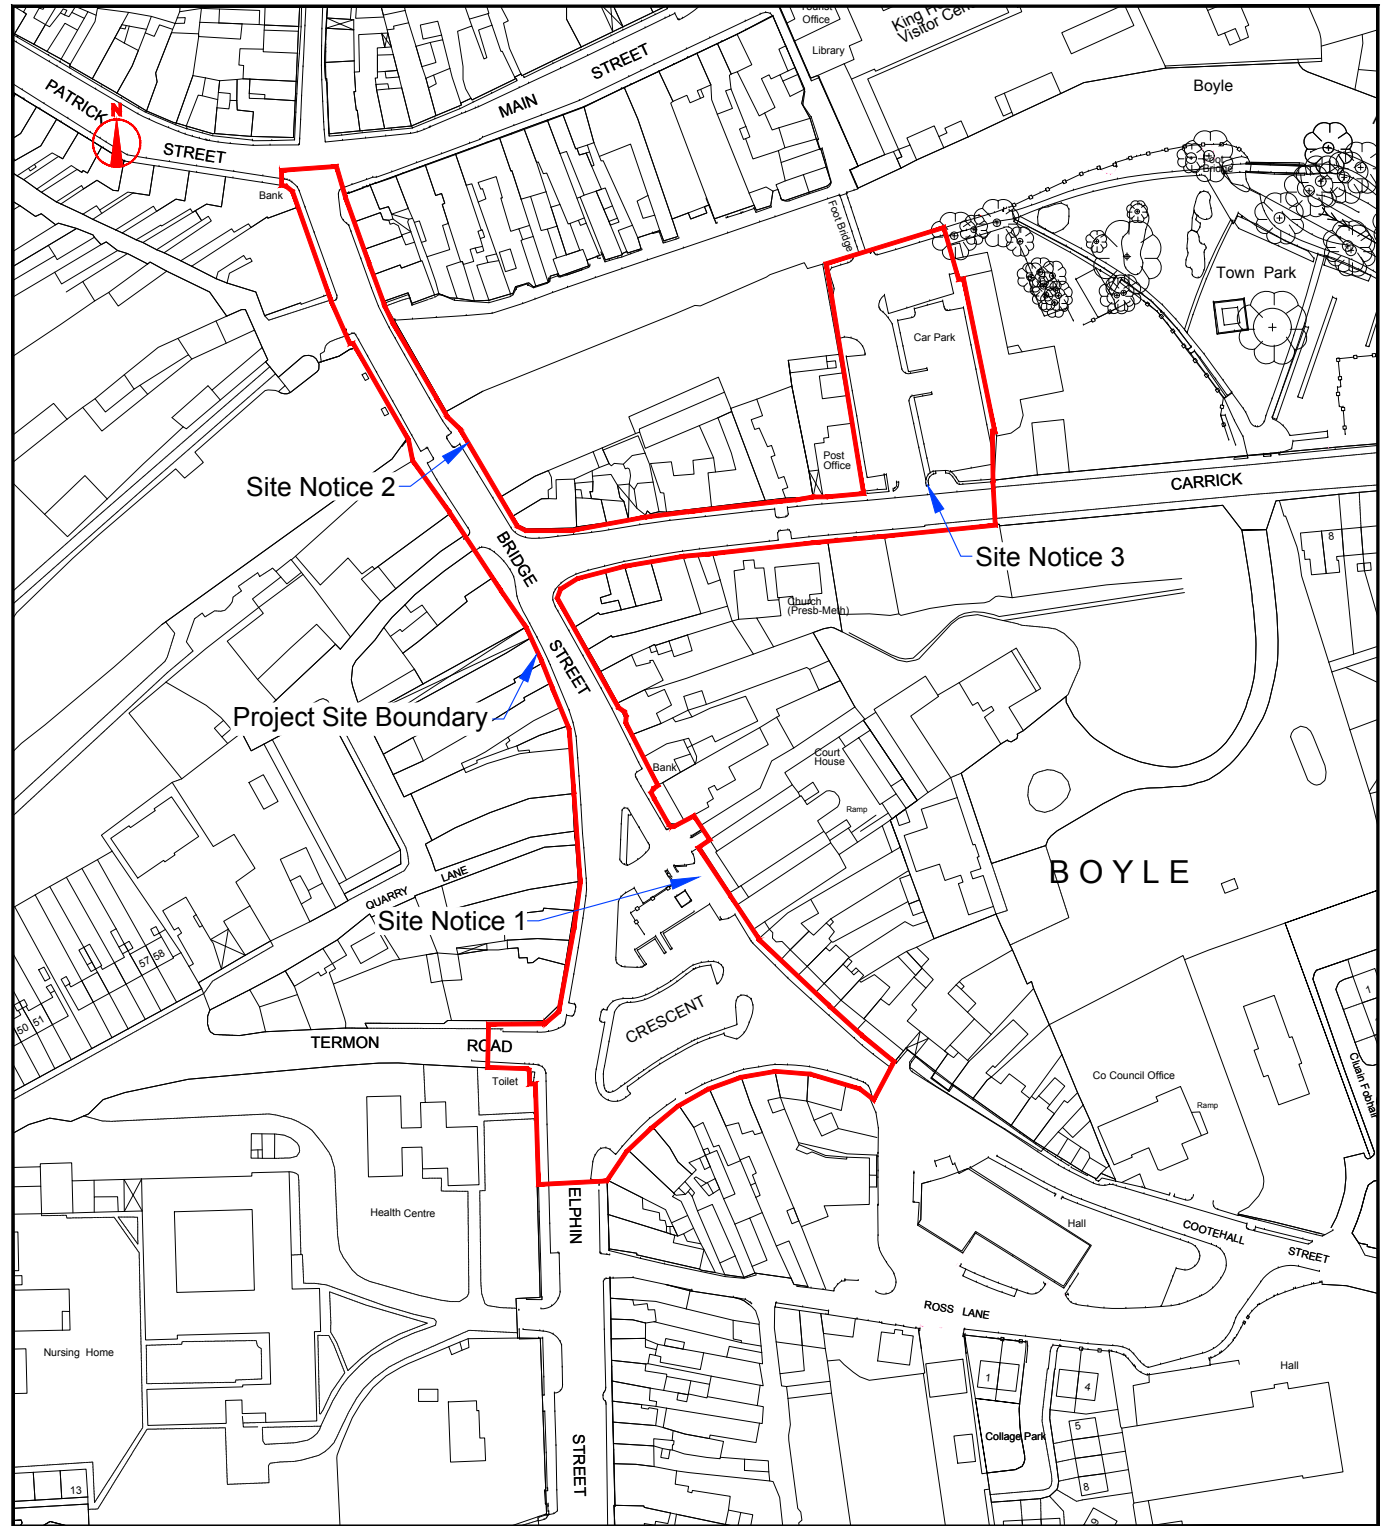

ROSCOMMON COUNTY COUNCIL
Community & Enterprise Team,
Ara an Chontae, Roscommon.
Phone 090 66 37100



Date	By	Revision
--	--	--

Project Boyle Public Realm - Part VIII			
Title Site Location & Project Site Boundary			
Scale As Shown	Date 14.09.2020	Drawing No.: BRRDF - 1001	
Design A. Keilty	Drawn D. Loughnane	Checked A. Keilty	
Filename Boyle RRDF - Part VIII Area.dwg			