



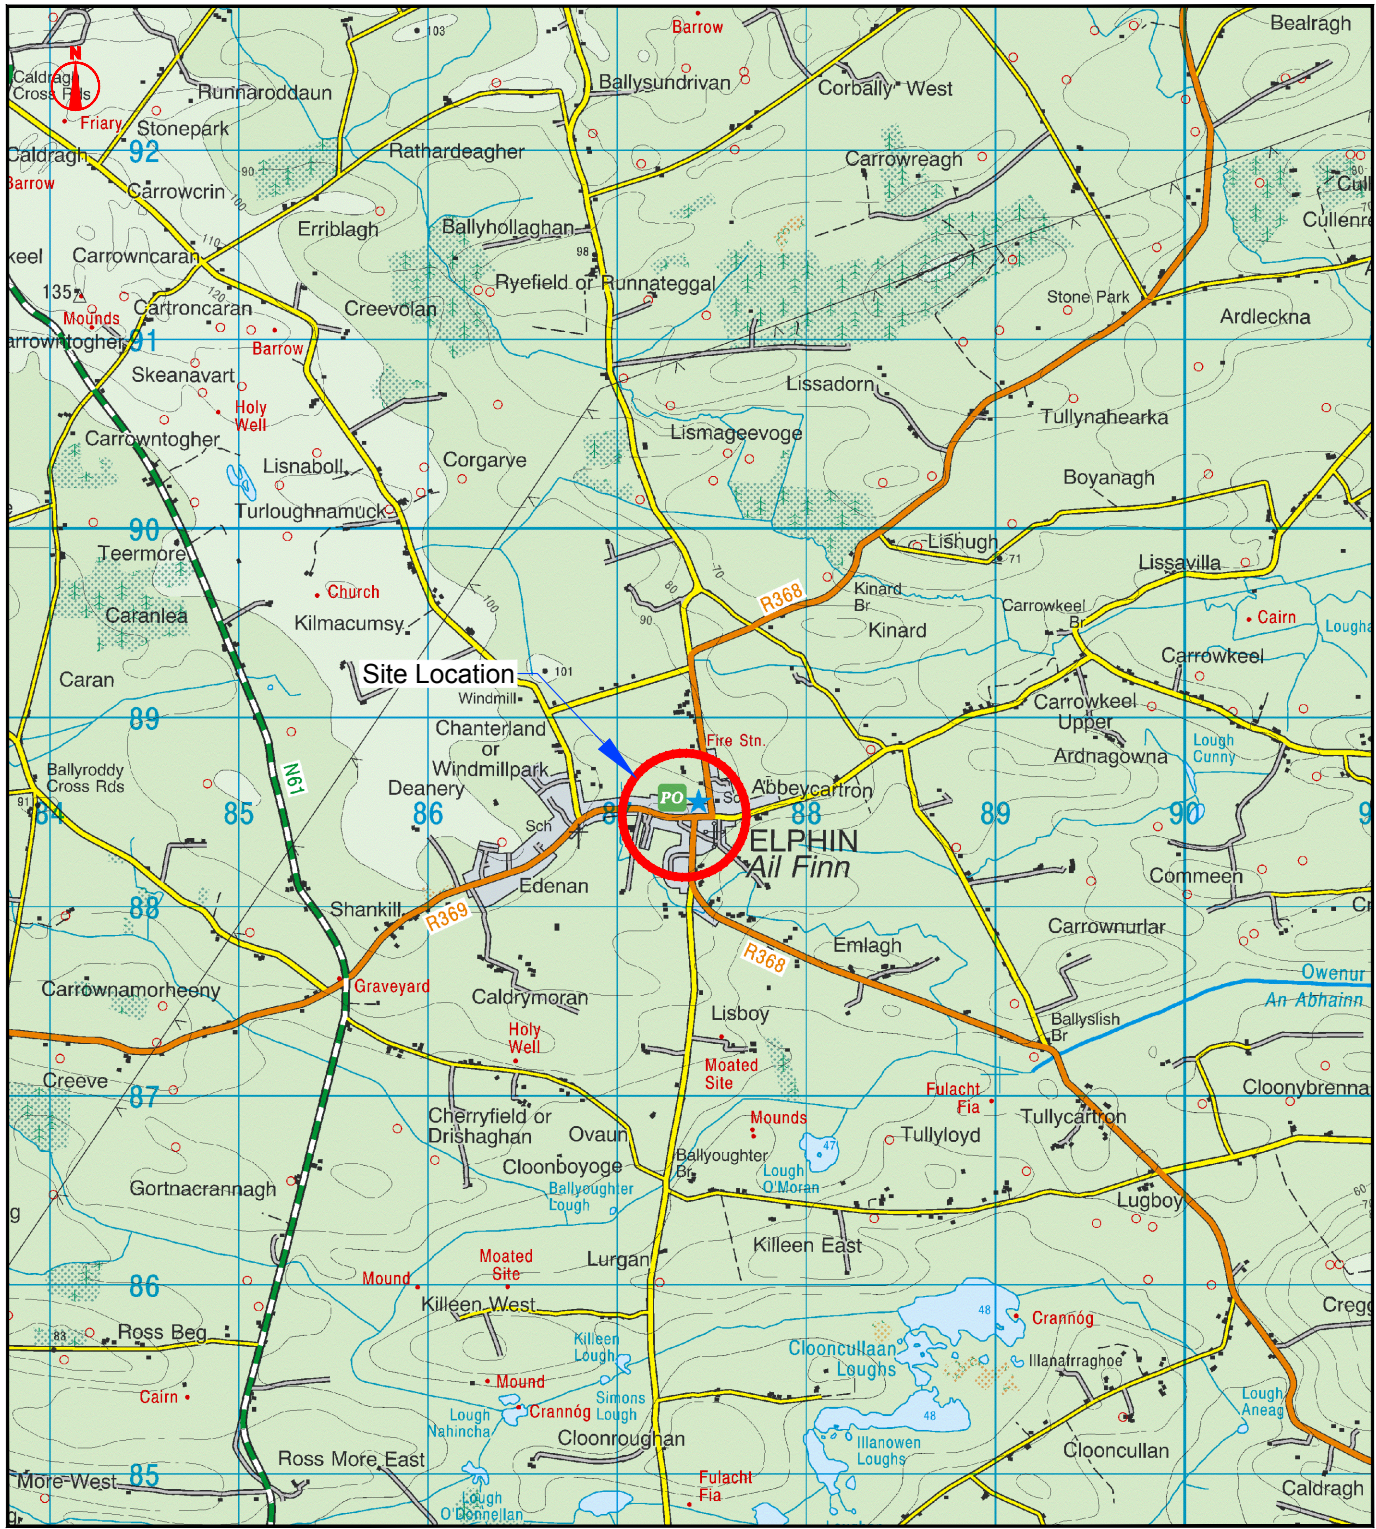

Site Location
Scale 1:20,000 @ A1

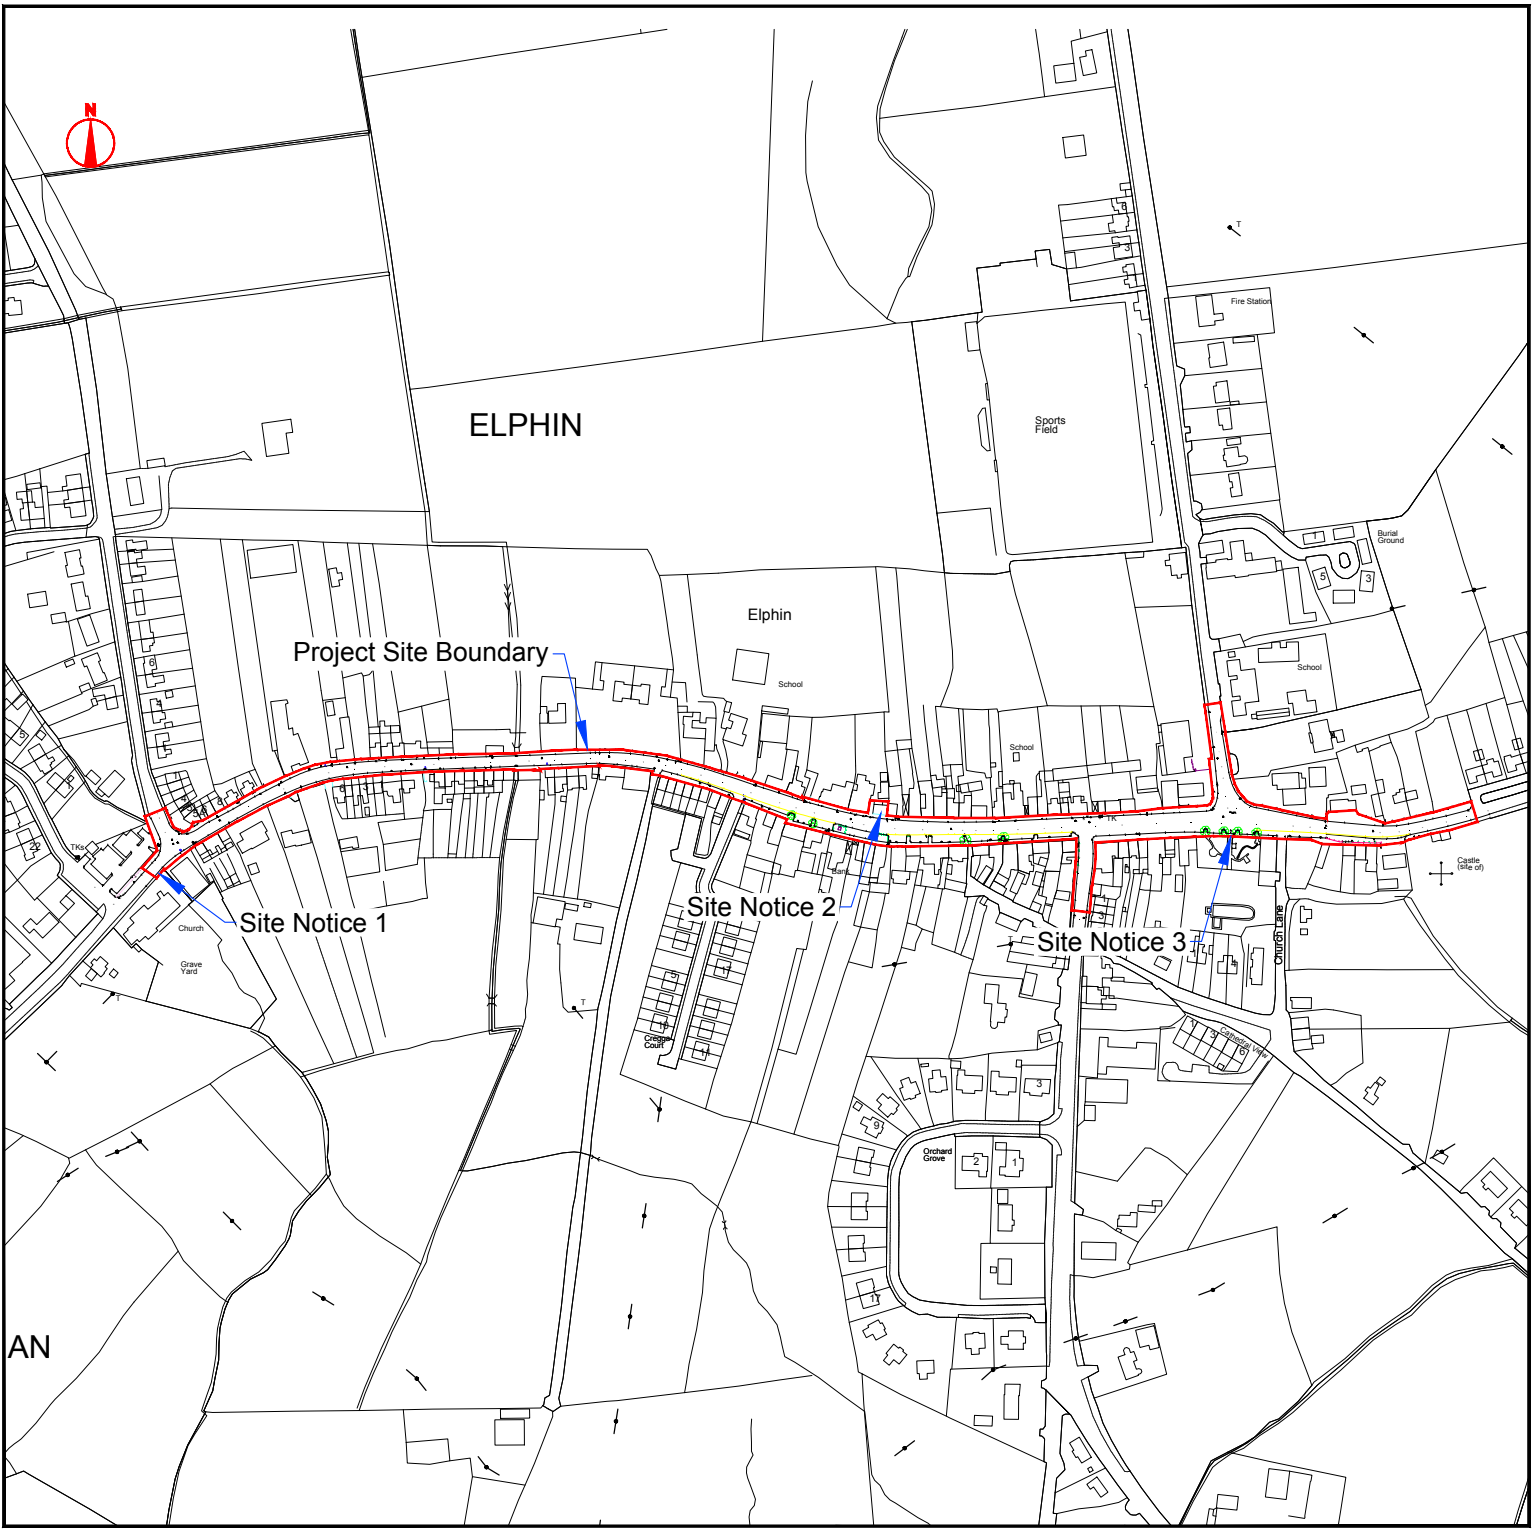

Project Site Boundary
Scale 1:2500 @ A1

Date	By	Revision
--	--	--

Project	Elphin Public Realm - Part VIII		
Title	Site Location & Project Site Boundary		
Scale	As Shown	Date	14.09.2020
Design	A. Keilty	Drawn	D. Loughnane
Checked	A. Keilty		
Filename	Elphin RRDF - Part VIII.dwg		
Drawing No.:	ELPIN - PR - 0001		