




Site Location
1:20,000 @ A1

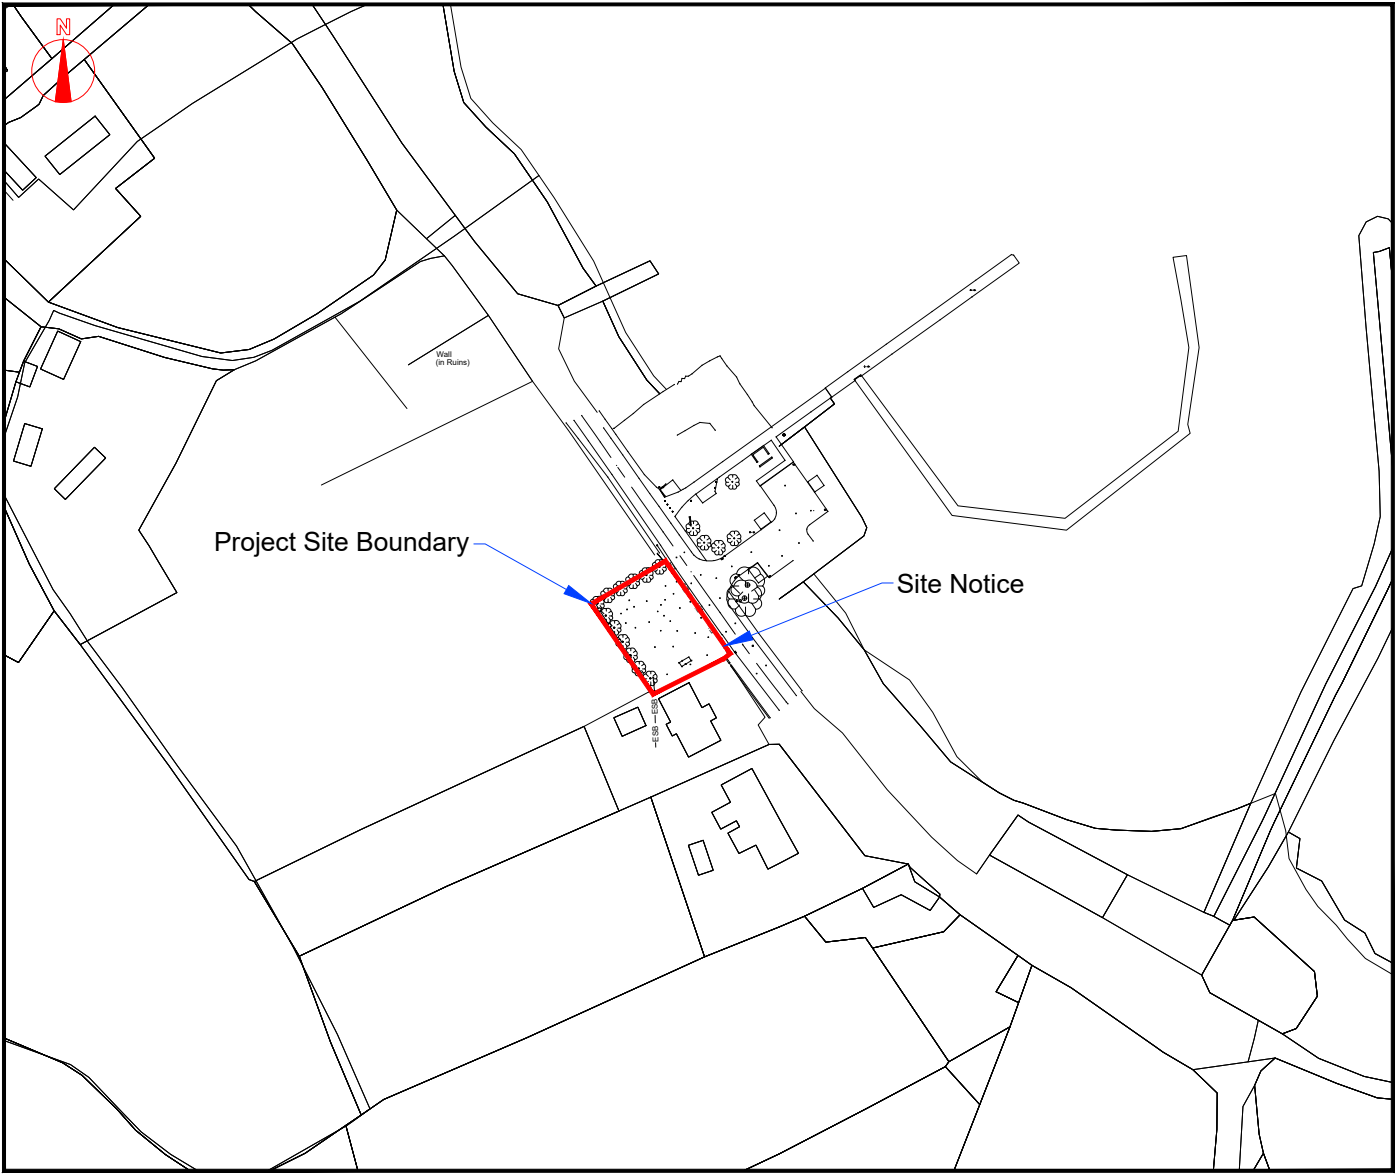

Project Site Boundary
1:1000 @ A1

Date	By	Revision
09.12.2021	D.L.	Part 8 Issue

Project Port Run Boat Trailer Parking Area - Part VIII			
Title Site Location & Project Site Boundary			
Scale As Shown	Date 24.11.2021	Drawing No.: 001	
Design J. Quigley	Drawn D. Loughnane	Checked E. Mulryan	
Filename Port Run Car Park - Location Plan.dwg			



Legend

- New Car Park Surface
- New Footpath
- New Stone Wall
- Crushed Stone Mulch
- Additional Land Take
- Lighting Column
- Timber Post & Rail Fence

© Ordnance Survey Ireland. All rights reserved. Licence number 2021/18/CCMA



ROSCOMMON COUNTY COUNCIL
Community & Enterprise Team,
Aras an Chontae, Roscommon.
Phone 090 66 37100



Date	By	Revision
09.12.2021	DL	Part 8 Issue

Project Port Run - Boat Trailer Parking			
Title Boat Parking Layout			
Scale 1:100 @ A1	Date 09.11.2021	Drawing No.: 003	
Design J. Quigley	Drawn D. Loughnane	Checked E. Mulryan	
Filename Port Run - Boat Trailer Parking Area.dwg			

File Location: K:\Capital Project Team Projects\ORS\ORS 2020\Measure 2\PortRun\Project Development\021 Design\Port Run - Boat Trailer Parking