



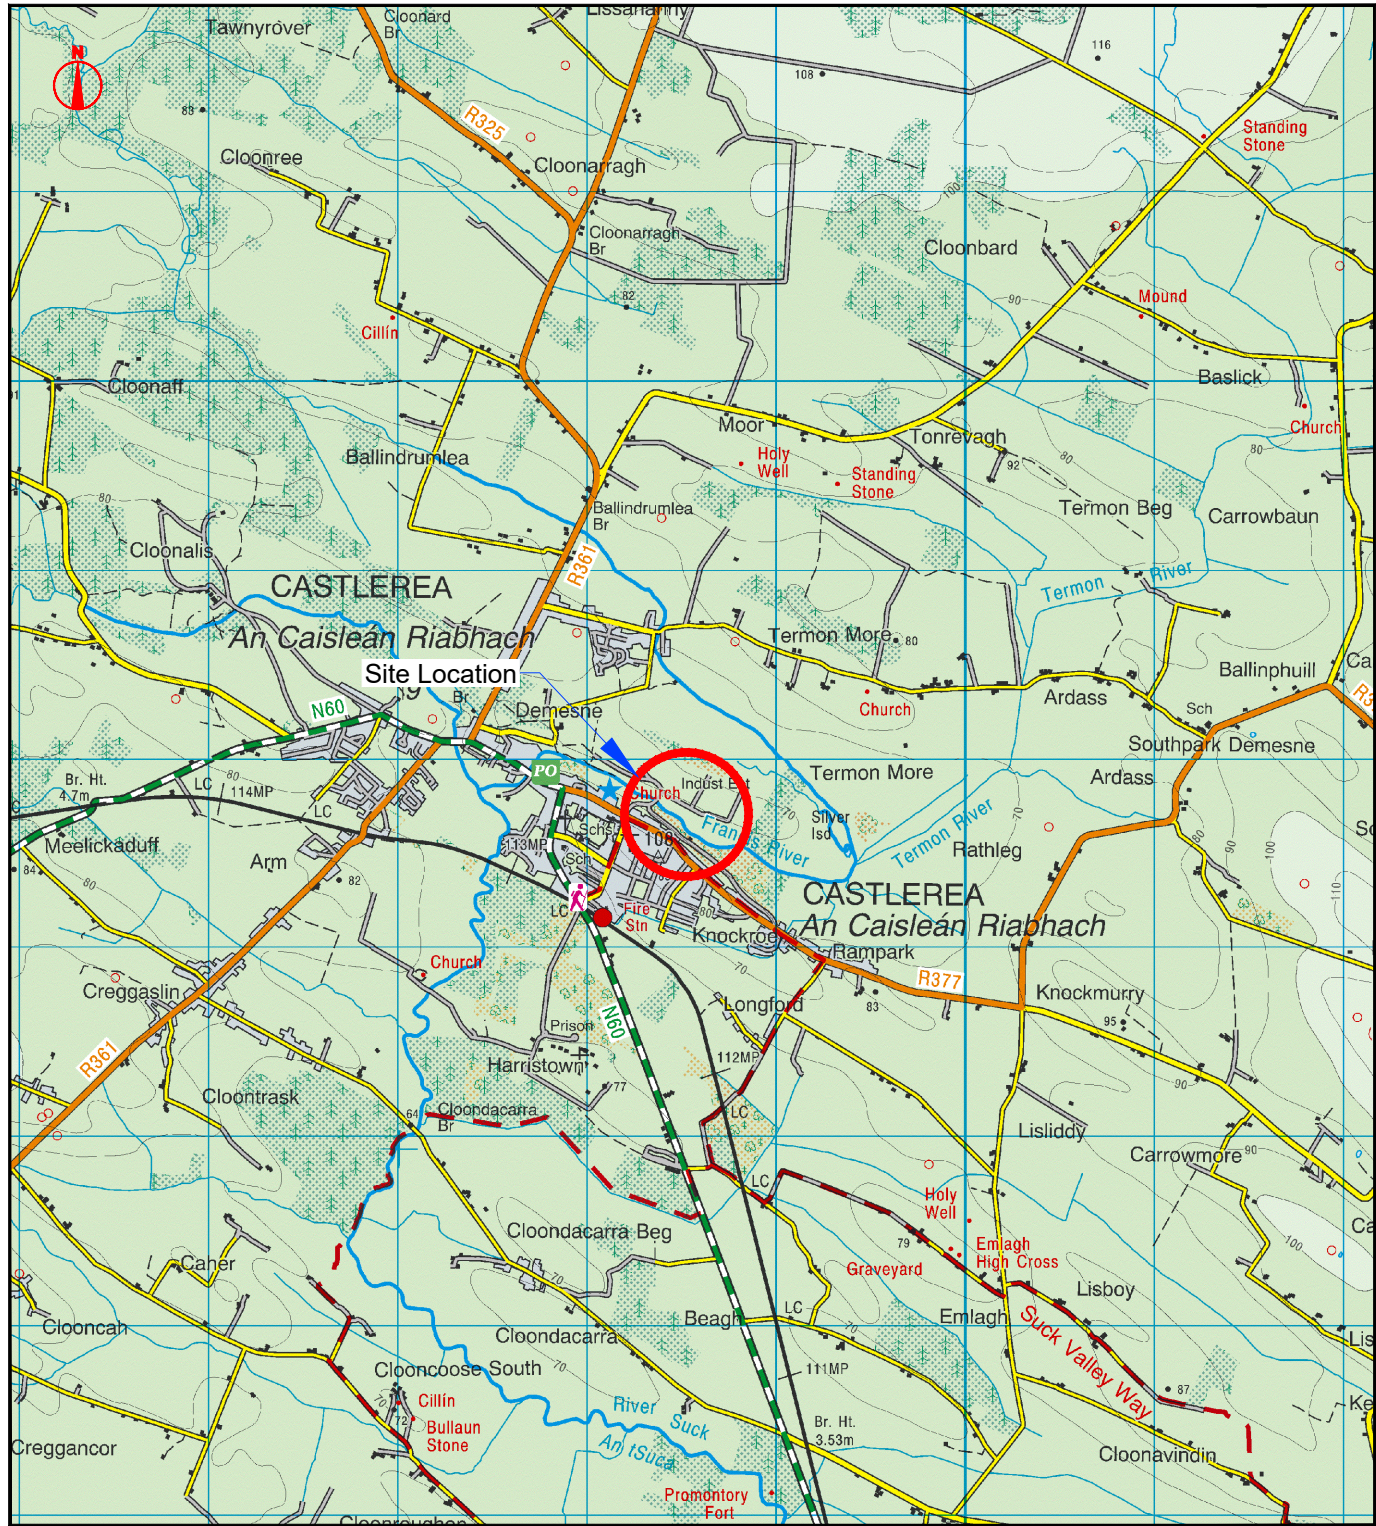

Site Location
Scale 1:20,000 @ A1

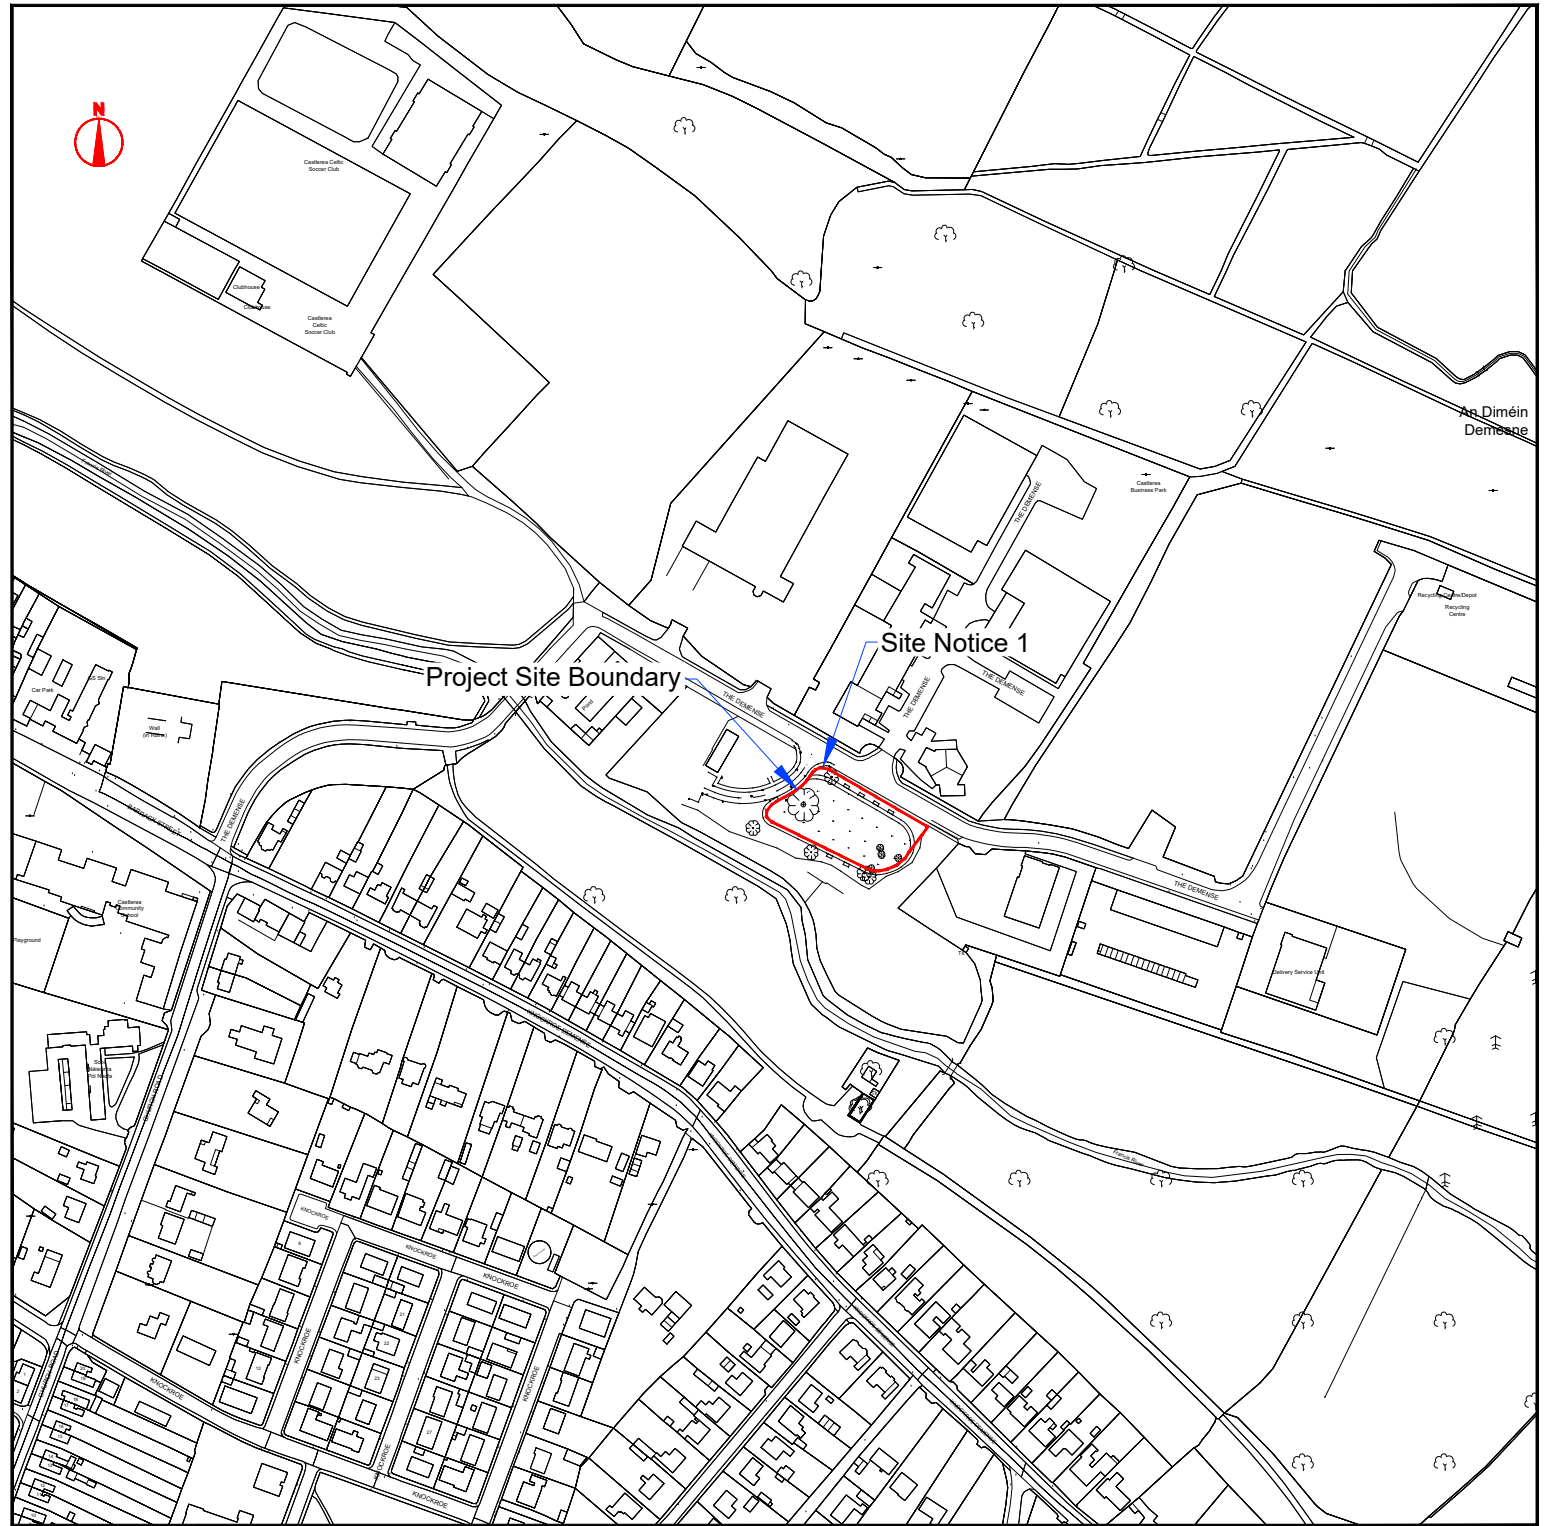

Project Site Boundary
Scale 1:2000 @ A1

Date	By	Revision

Project Outdoor Performance & Public Space at Somers Park, Castlereagh - Part VIII			
Title Site Location & Project Site Boundary			
Scale As Shown	Date 10.12.2021	Drawing No.: 001	
Design J. Quigley	Drawn D. Loughnane	Checked F. ni Chuinn	
Filename Castlereagh Outdoor Public Space - Part VIII.dwg			