



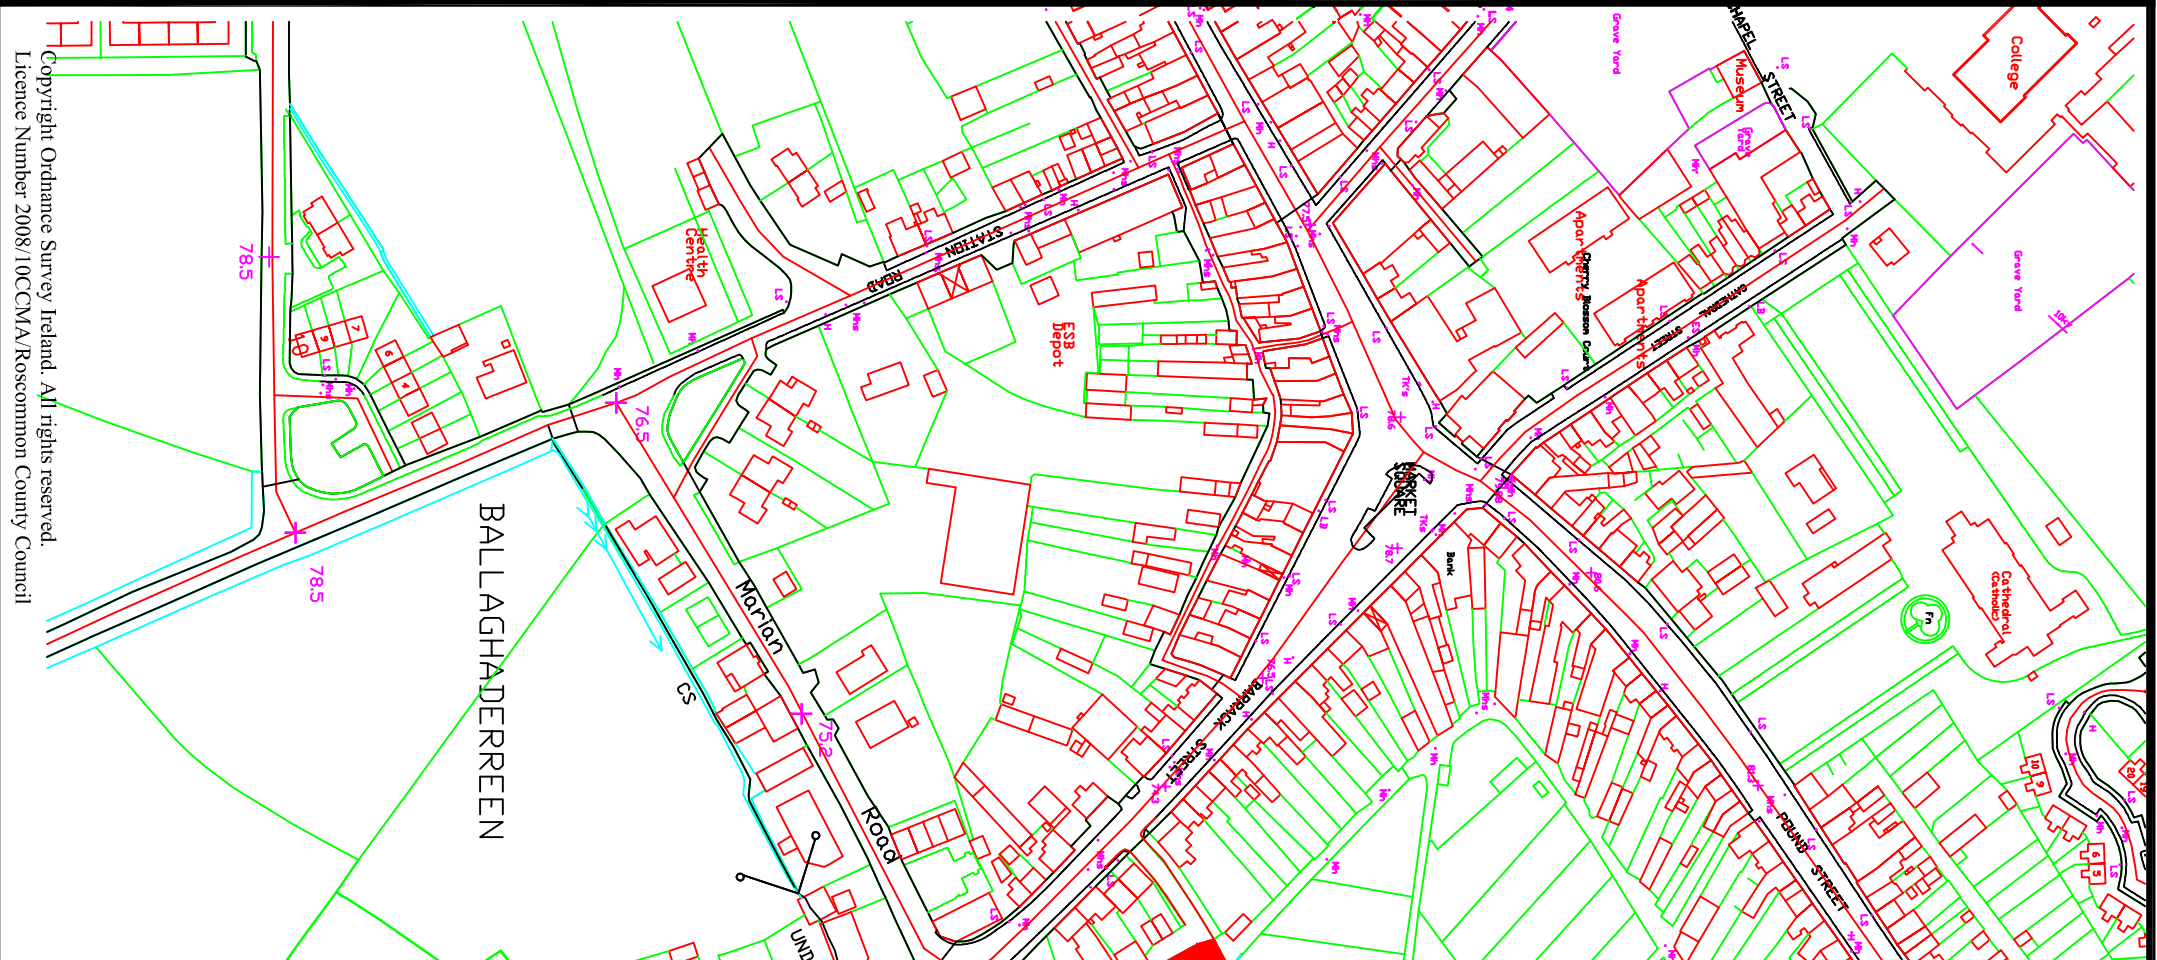

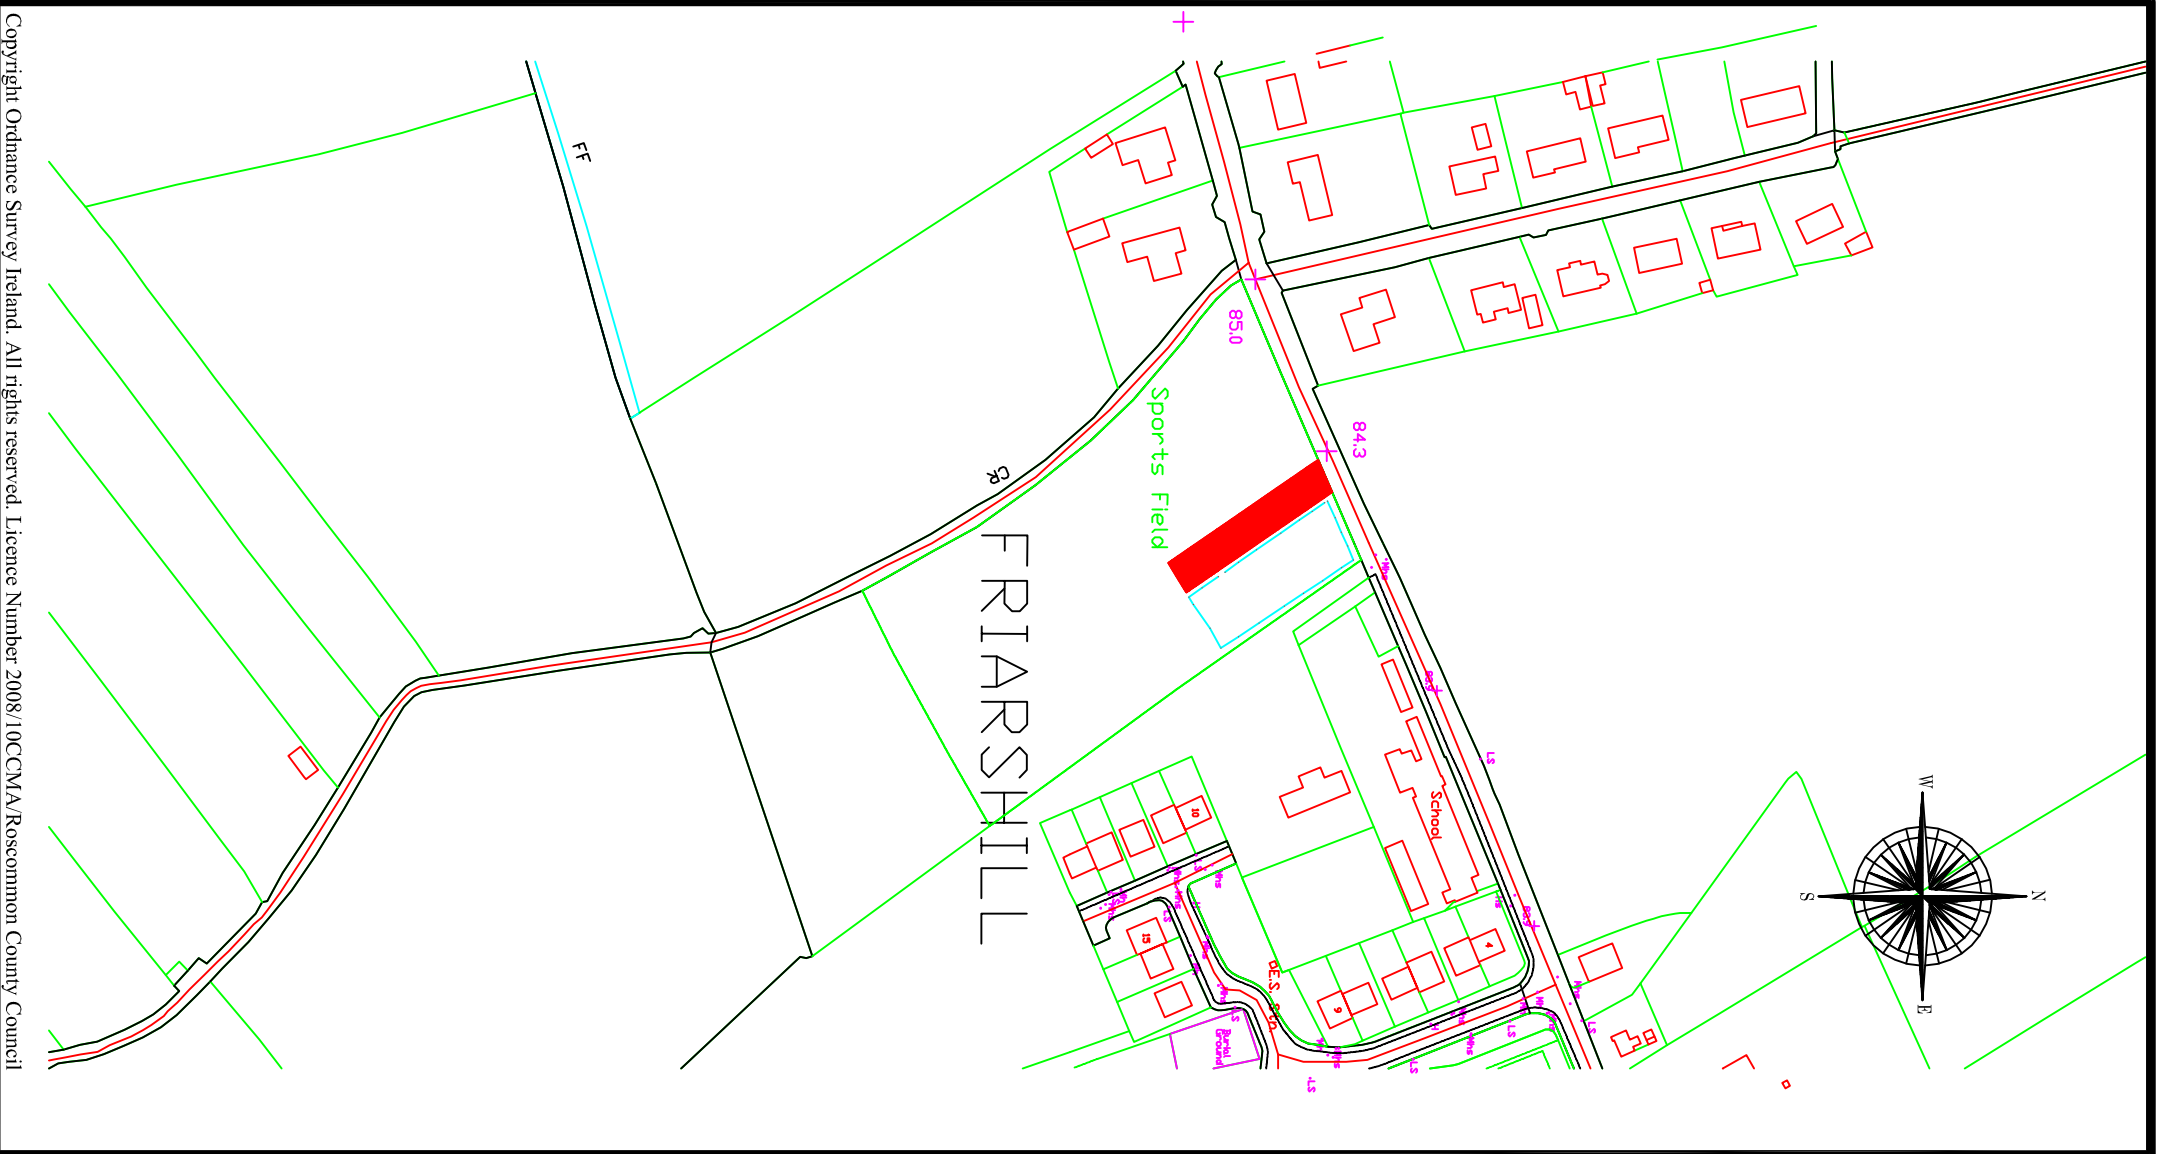

ROSCOMMON COUNTY COUNCIL
Counthouse,
Roscommon,
Ph.: 090-6637100
Majella Hunt
Director Of Services,
Roads & Transportation

Project: County Roscommon - Car Park Bye Laws - Site Location Maps			
Engineering Area:	Electoral Area:	Location: BALLAGHADERREEN	
Ballaghaderreen	Ballaghaderreen	Date:	Scale:
		Sept.'11	1 : 2,500
Drawn:	Checked:	Drawing No.:	
P Doolan	E Dwyer	04	