


**Car Parking Area**

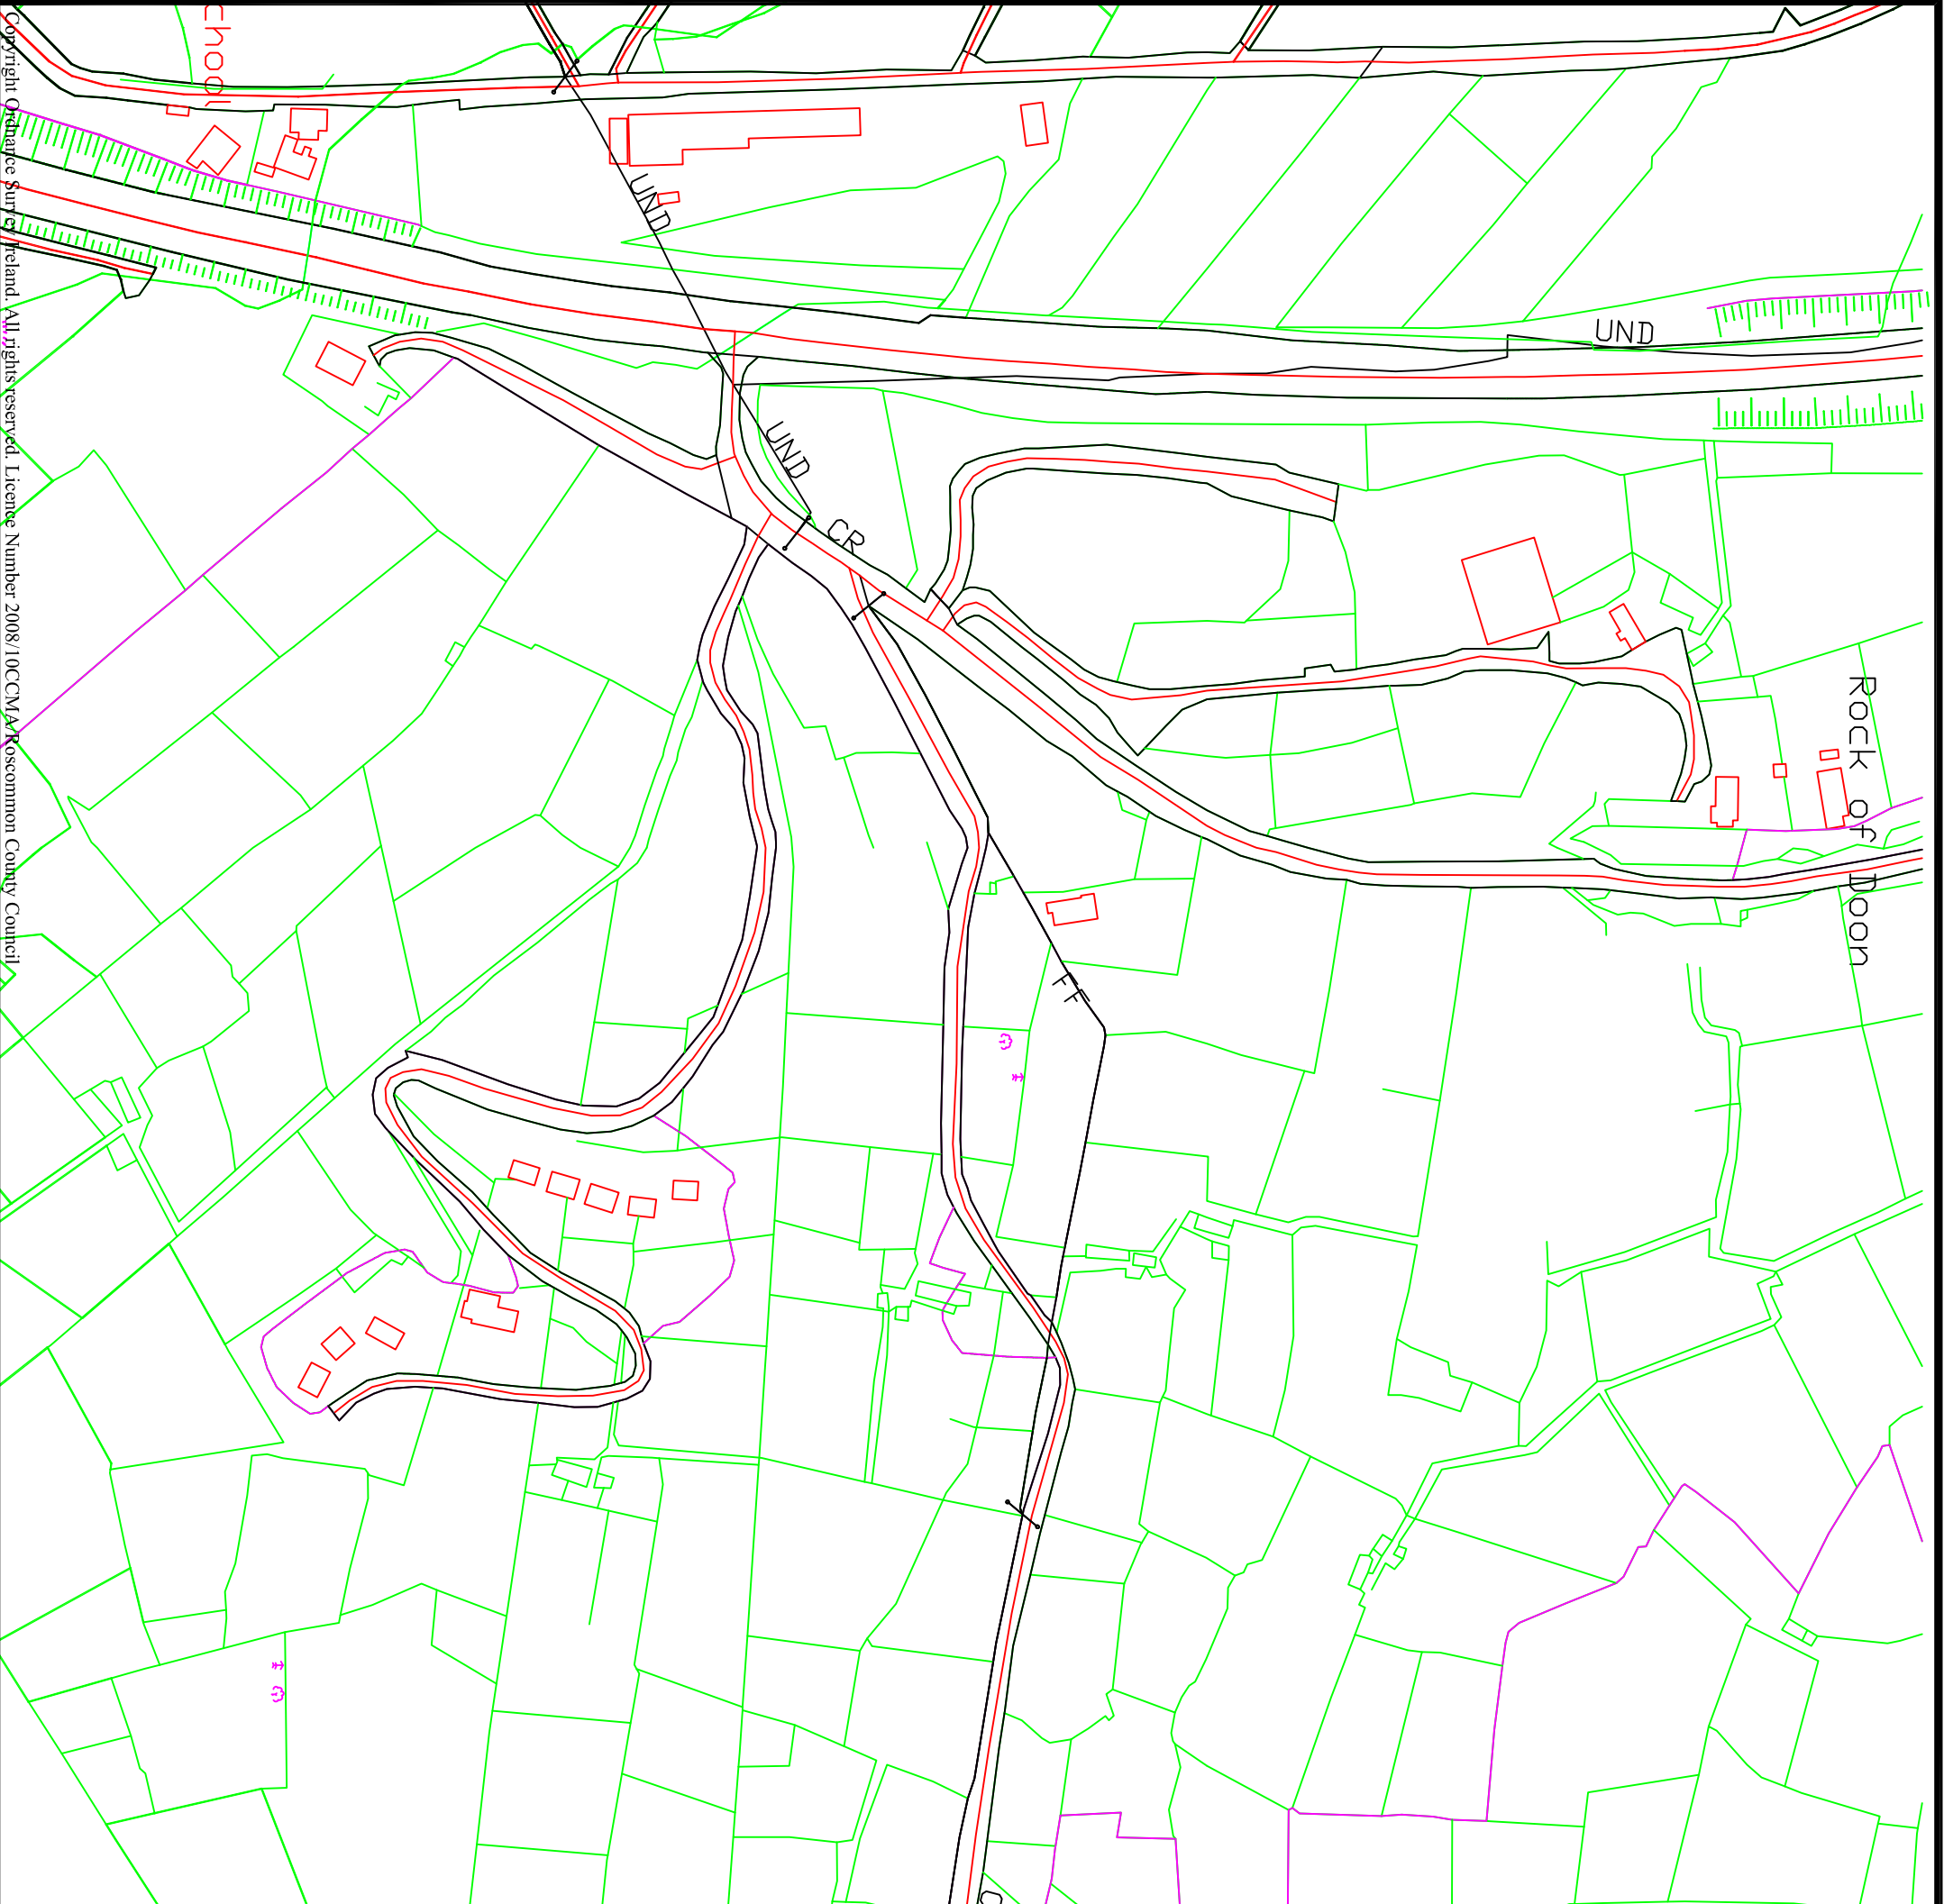

**ROSCOMMON COUNTY COUNCIL**  
 Courthouse,  
 Roscommon,  
 Ph.: 090-6637100

*Majella Hunt*  
 Director Of Services,  
 Roads & Transportation

|                                                                    |          |                 |                 |                                        |
|--------------------------------------------------------------------|----------|-----------------|-----------------|----------------------------------------|
| Project: County Roscommon - Car Park Bye Laws - Site Location Maps |          |                 |                 |                                        |
| Engineering Area:                                                  | Boyle    | Electoral Area: | Boyle           | Location: DOON SHORE, LOUGH KEY, BOYLE |
| Drawn:                                                             | P Donlon | Checked:        | E Dwyer         | Date: Sept.'11                         |
|                                                                    |          |                 | Scale:          | 1 : 2,500                              |
|                                                                    |          |                 | Drawing No.: 18 |                                        |