


For Planning Purposes Only

SITE OUTLINED IN RED

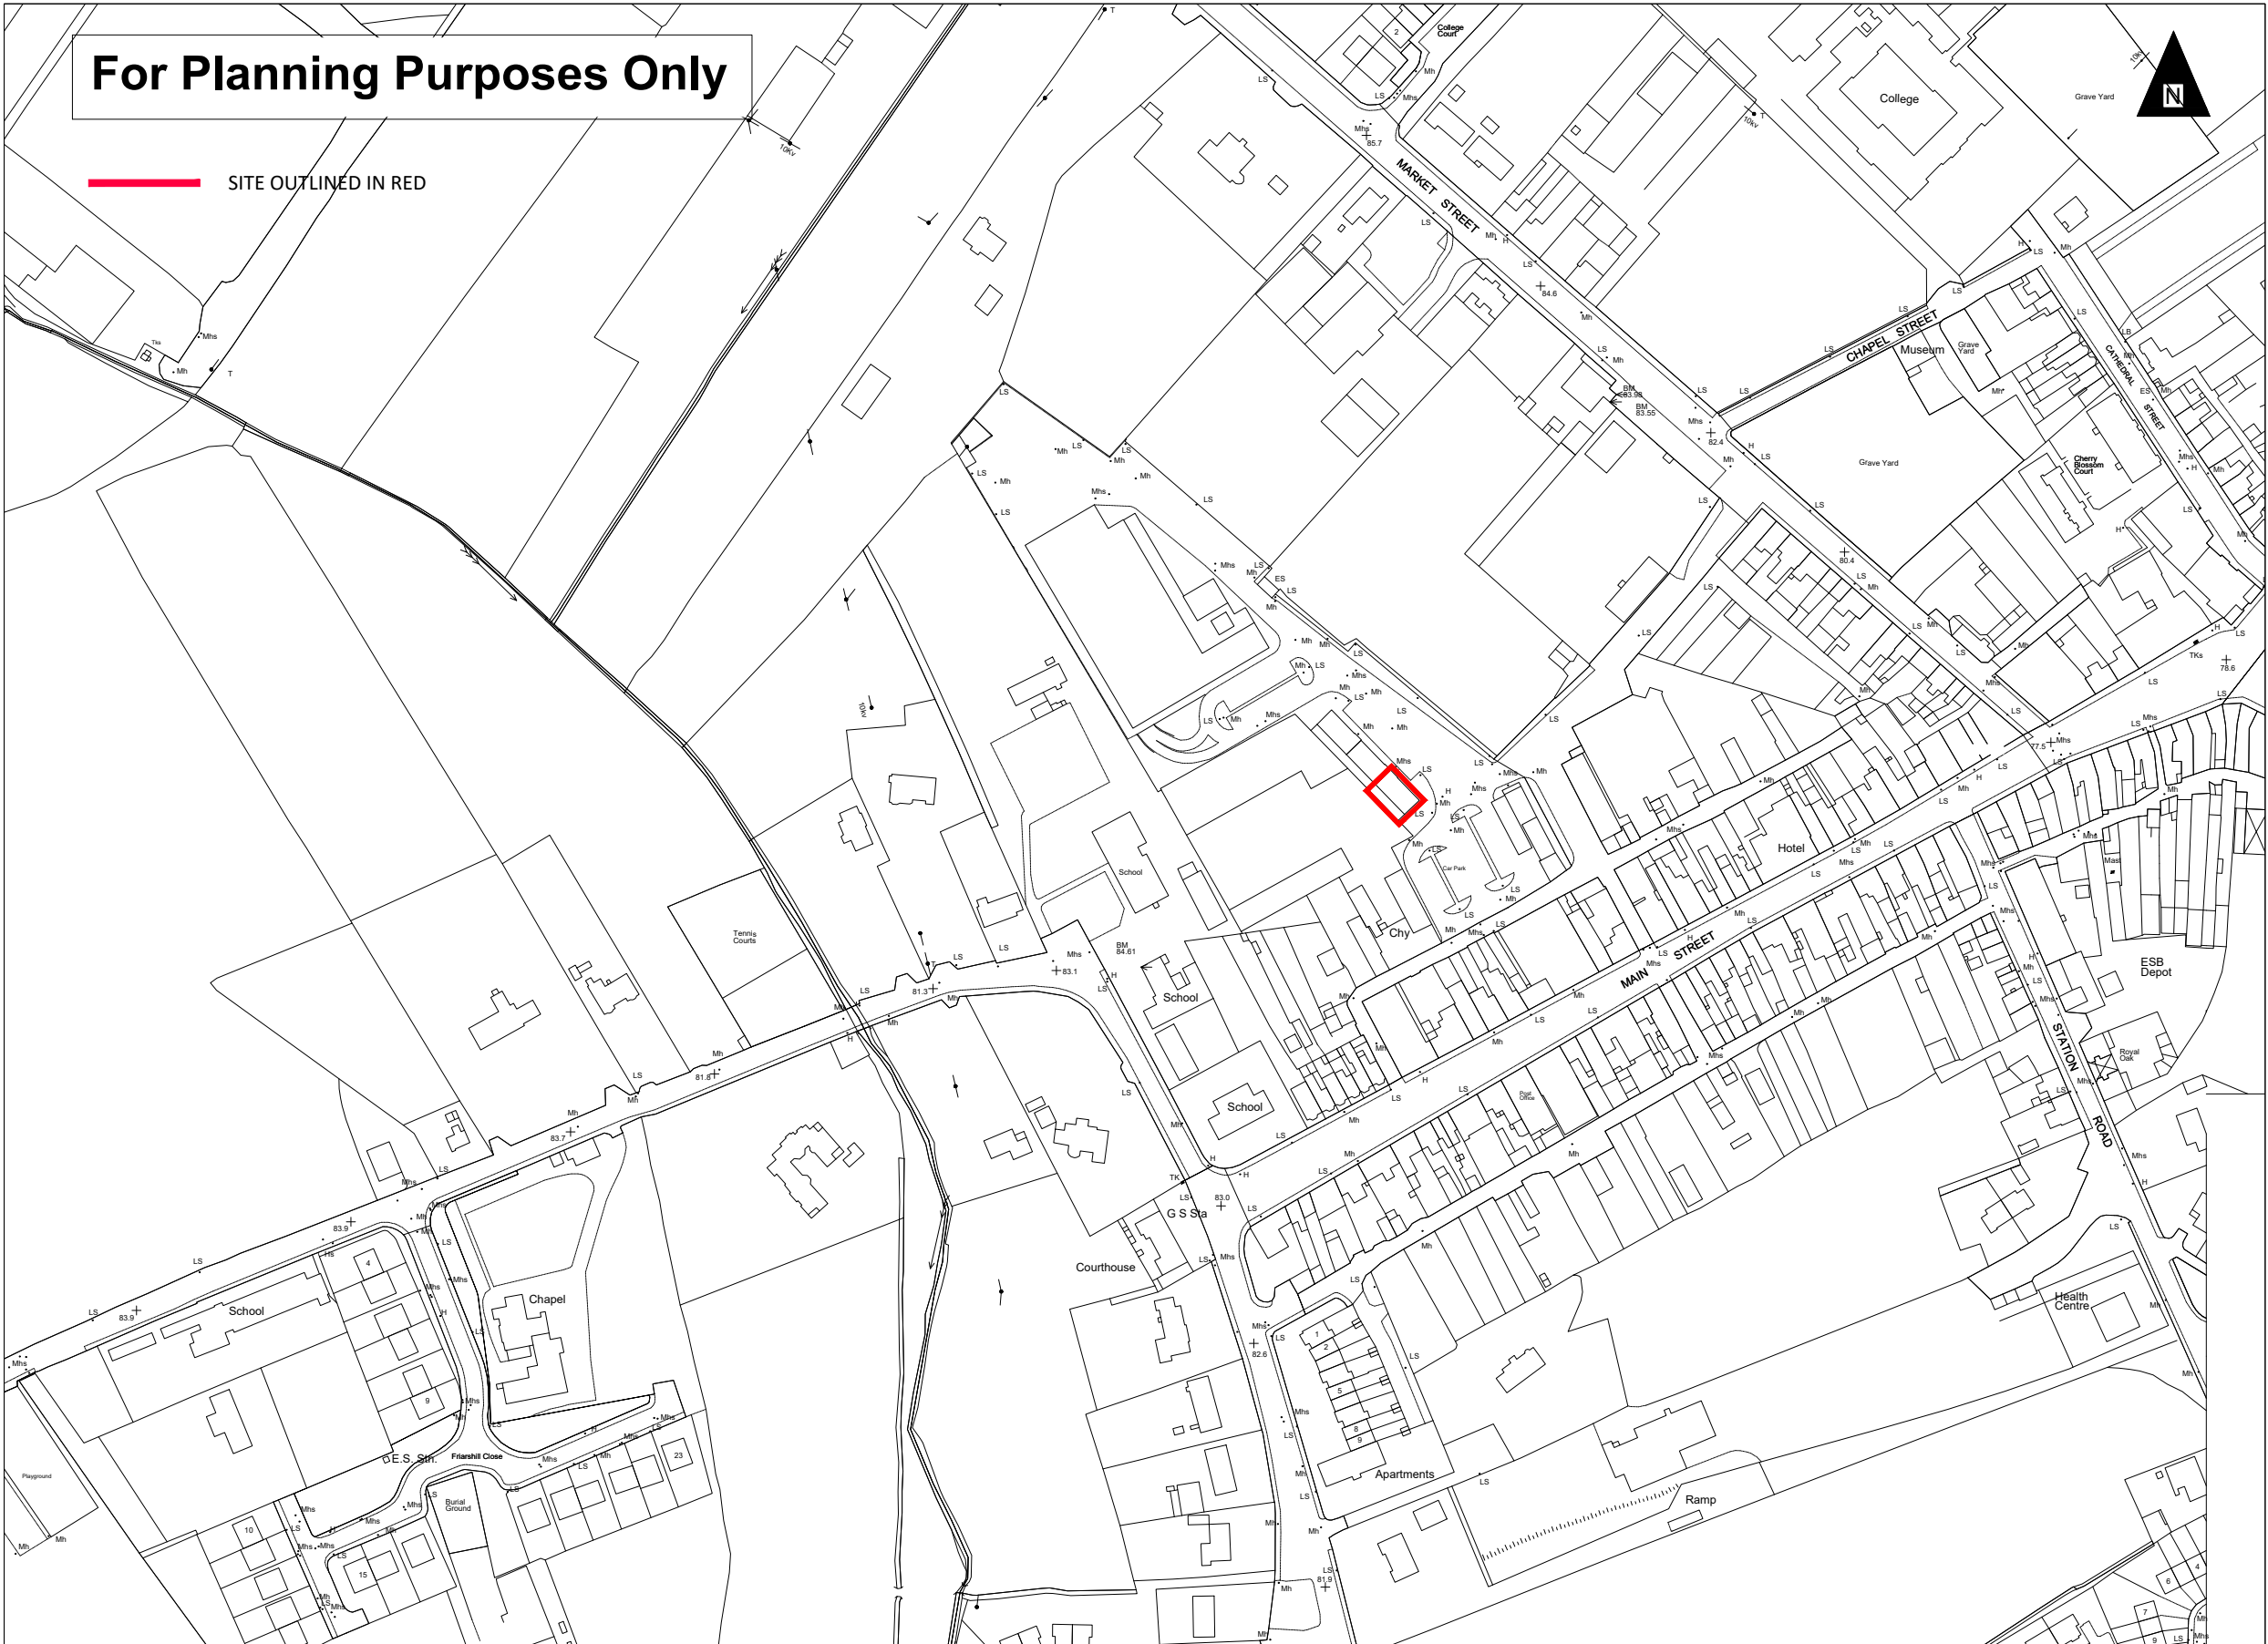

Ordnance Survey Ireland Licence No. EN
CYAL50354612 Ordnance Survey
Ireland/Government of IrelandCopyright:
=====

Revisions			
Rev	By	Date	Description
PR0	MD	21.11.23	Issued for Approval

Client:
Roscommon County Council

collinsboyd
ENGINEERS & ARCHITECTS

Galway Road
Roscommon
Co. Roscommon
F42 V344

Phone: 090 6634421
Fax: 090 6634423
Email: info@collinsboydeng.com

Job Title:

Library at Unit B1
New Street
Ballaghaderreen
Co. Roscommon
F45 K763

Drawing Title:

Site Location Map 1

Status For Approval

Date: 07/11/2023

Scale: 1:2,500 @ A3

Drawn by: MD

JOB No.	DRG No.	REV.
23.134	001	PR0