
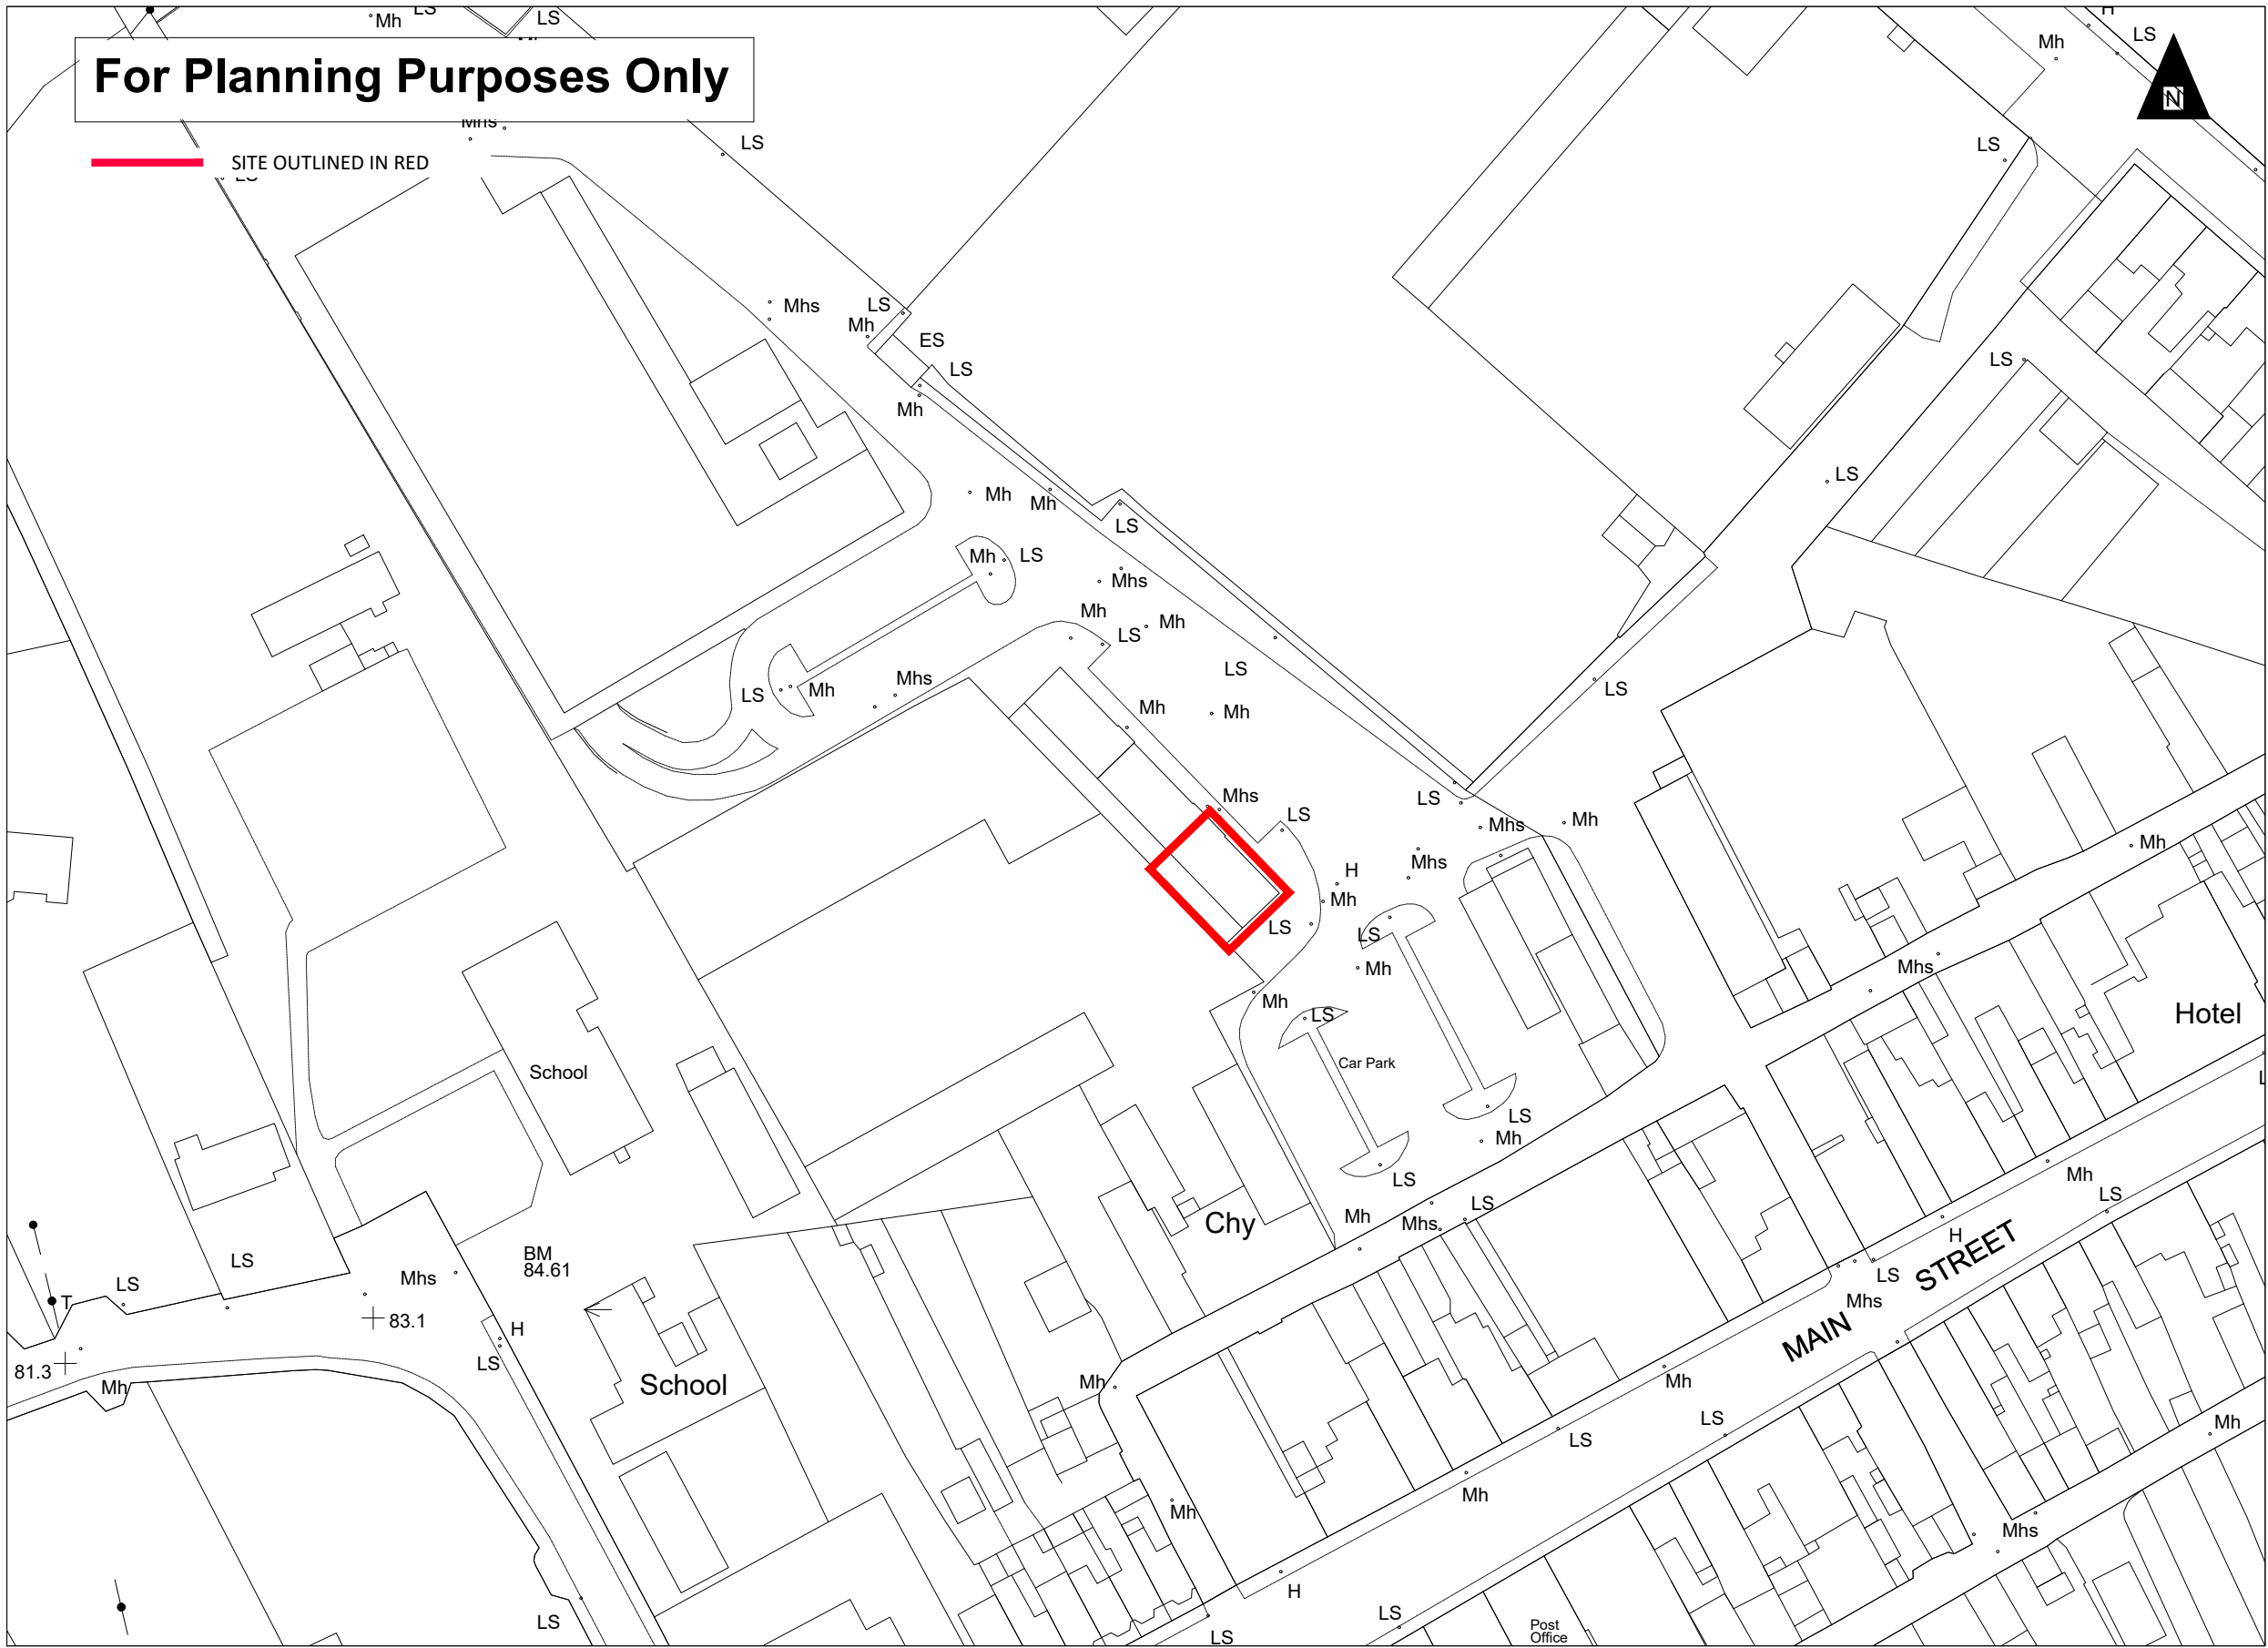


For Planning Purposes Only

SITE OUTLINED IN RED

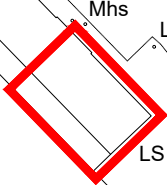

Ordnance Survey Ireland Licence No. EN
CYAL50354612 Ordnance Survey
Ireland/Government of Ireland Copyright:
=====

Revisions

Rev	By	Date	Description
PR0	MD	21.11.23	Issued for Approval

Client:

Roscommon County Council



Galway Road
Roscommon
Co. Roscommon
F42 V344

Phone: 090 6634421
Fax: 090 6634423
Email: info@collinsboydeng.com

Job Title:

Temporary Library at Unit B1
New Street
Ballaghaderreen
Co. Roscommon
F45 K763

Drawing Title:

Site Location Map 2

Status

For Planning

Date:

07/11/2023

Scale:

1:1,000 @ A3

Drawn by:

MD

JOB No.

23.134

DRG No.

002

REV.

PR0