



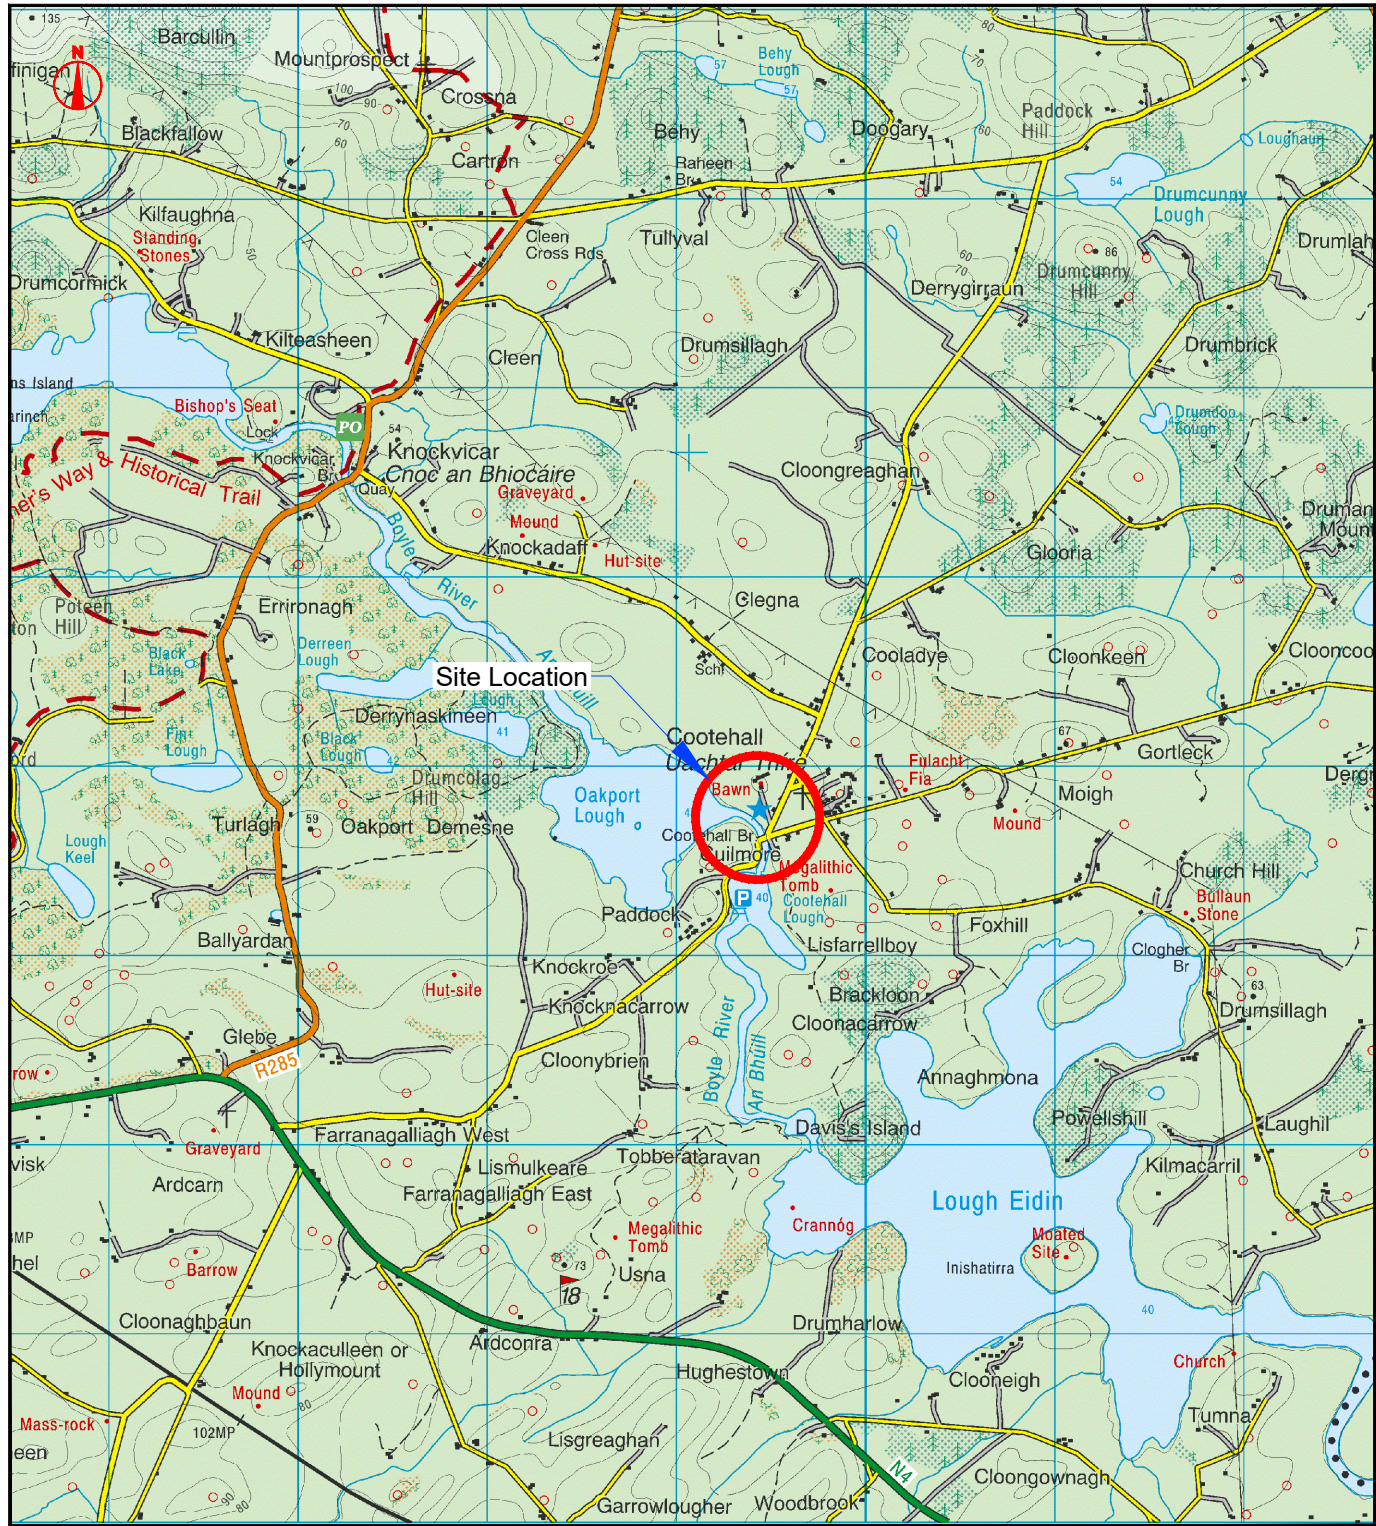

Site Location
Scale 1:20,000 @ A1

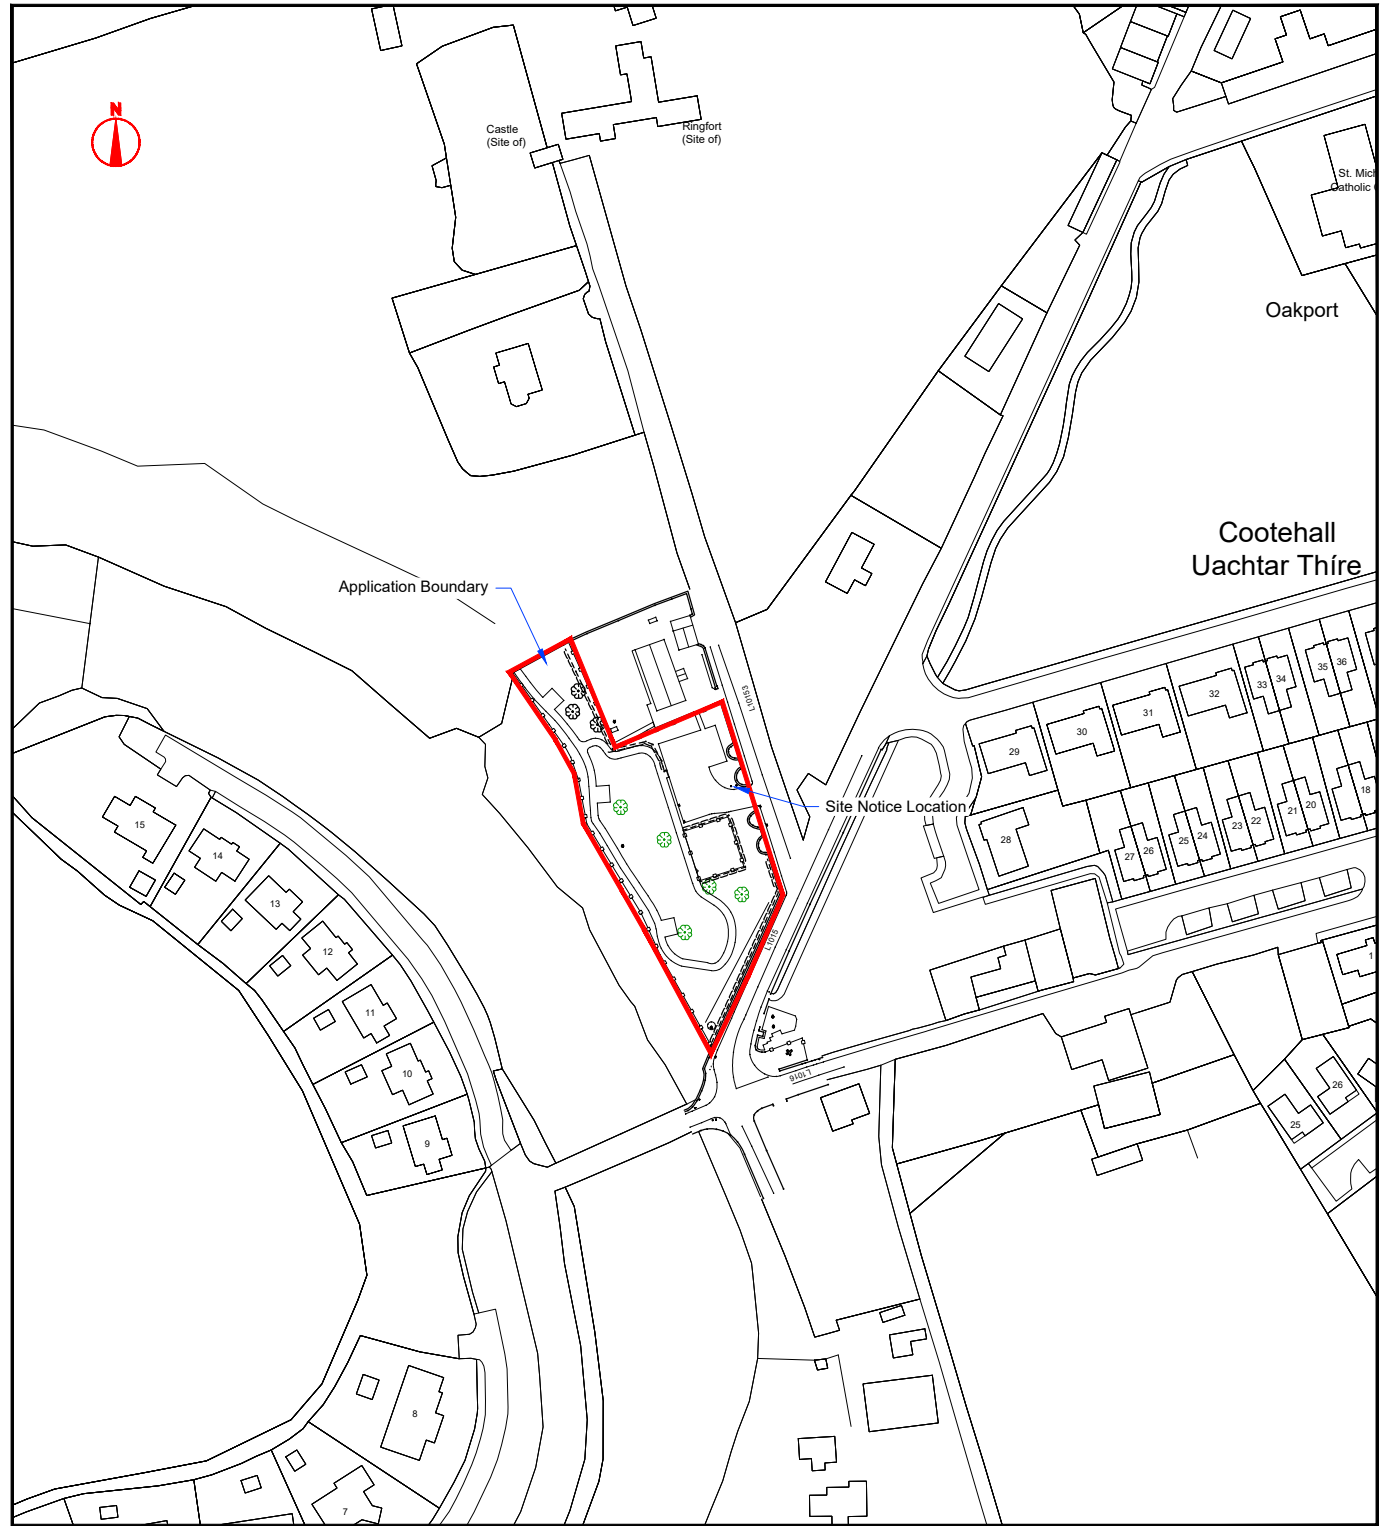

Project Site Boundary
Scale 1:1000 @ A1

Date	By	Revision

Project Enhancement of Cootehall Village Park - Part 8			
Title Site Location & Project Extents			
Scale As Shown @ A1	Date 20.11.2023	Drawing No.: 001	
Design J. Quigley	Drawn D. Loughnane	Checked E. Mulryan	
Filename Cootehall T&V 2022 - Part 8 Drawings.dwg			



L1016

Part 8 Application Boundary

Existing Fence

Existing Footpath

Application Boundary

Existing Hedge

John McGahern Barracks

Existing Hedge

Existing Playground

Existing Car Park

Existing Planting

Part 8 Application Boundary

L1015

L10153

© Tailte Éireann - Surveying. CYAL50380378




ROSCOMMON COUNTY COUNCIL
Community & Enterprise Team,
Aras an Chontae, Roscommon.
Phone 090 66 37100



Date	By	Revision

Project Enhancement of Cootehall Village Park - Part 8			
Title Cootehall Park Existing Layout			
Scale 1:200 @ A1	Date 20.11.2023	Drawing No.: 002	
Design J. Quigley	Drawn D. Loughnane	Checked E. Mulryan	
Filename Cootehall T&V 2022 - Part 8 Drawings.dwg			

File Location: X:\Capital Project Team Projects\Town and Village 2016 - 2019\Town and Village 2022\Project Development\Cootehall\Design

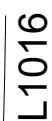




L1015

L10153

- 

Community & Enterprise Team
Aras an Chontae, Roscommon.
Phone 090 66 37100



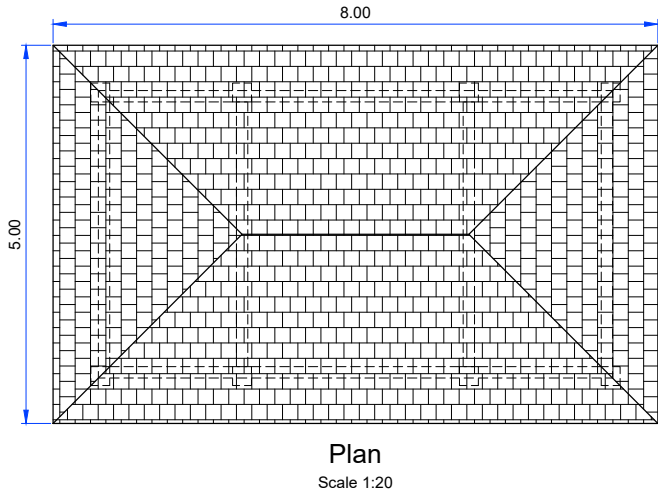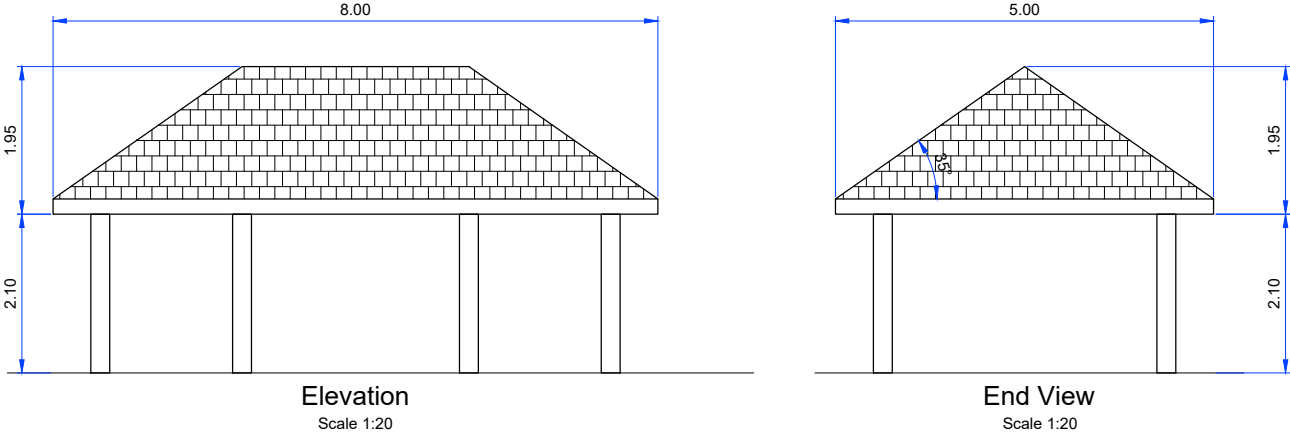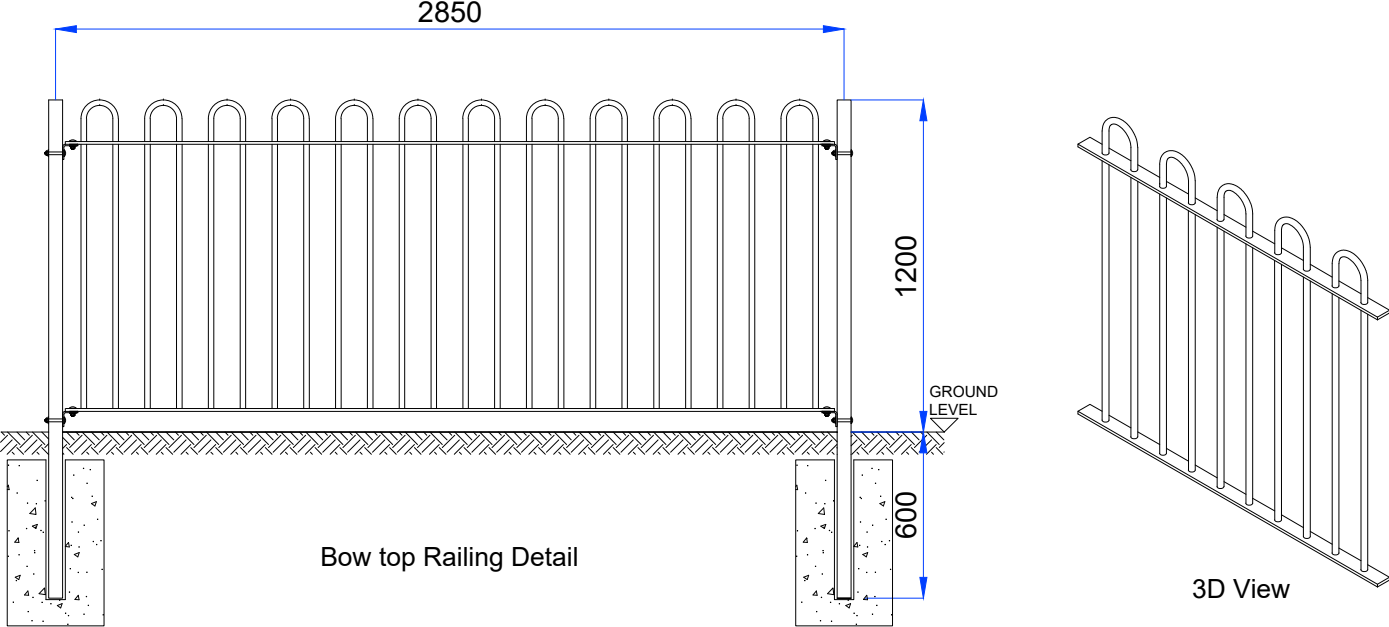

- Gazebo Details:**
- 8.0m x 5.0m Gazebo
 - Structure to galvanised steel or timber frame.
 - Exposed surfaces to be timber clad
 - Roof support structure to engineer's detail
 - Roof surface to be Tile effect sheeting - Green in colour fixed in accordance with manufacturer's instructions.


Gazebo Layout



Playground Item 01



Playground Item 02

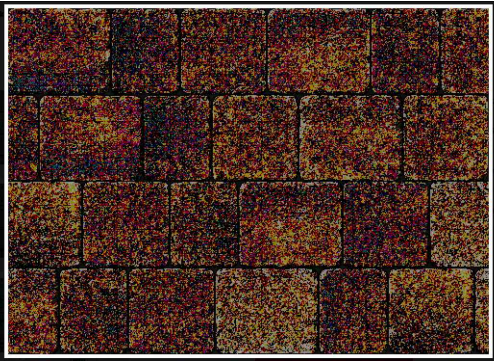

Typical Paving Slab Layout



Typical Zipline

Date	By	Revision

Project Enhancement of Cootehall Village Park - Part 8			
Title Cootehall Park - Part 8 Materials Pallette			
Scale Not to Scale	Date 20.11.2023	Drawing No.: 004	
Design J. Quigley	Drawn D. Loughnane	Checked E. Mulryan	
Filename Cootehall T&V 2022 - Part 8 Drawings.dwg			