



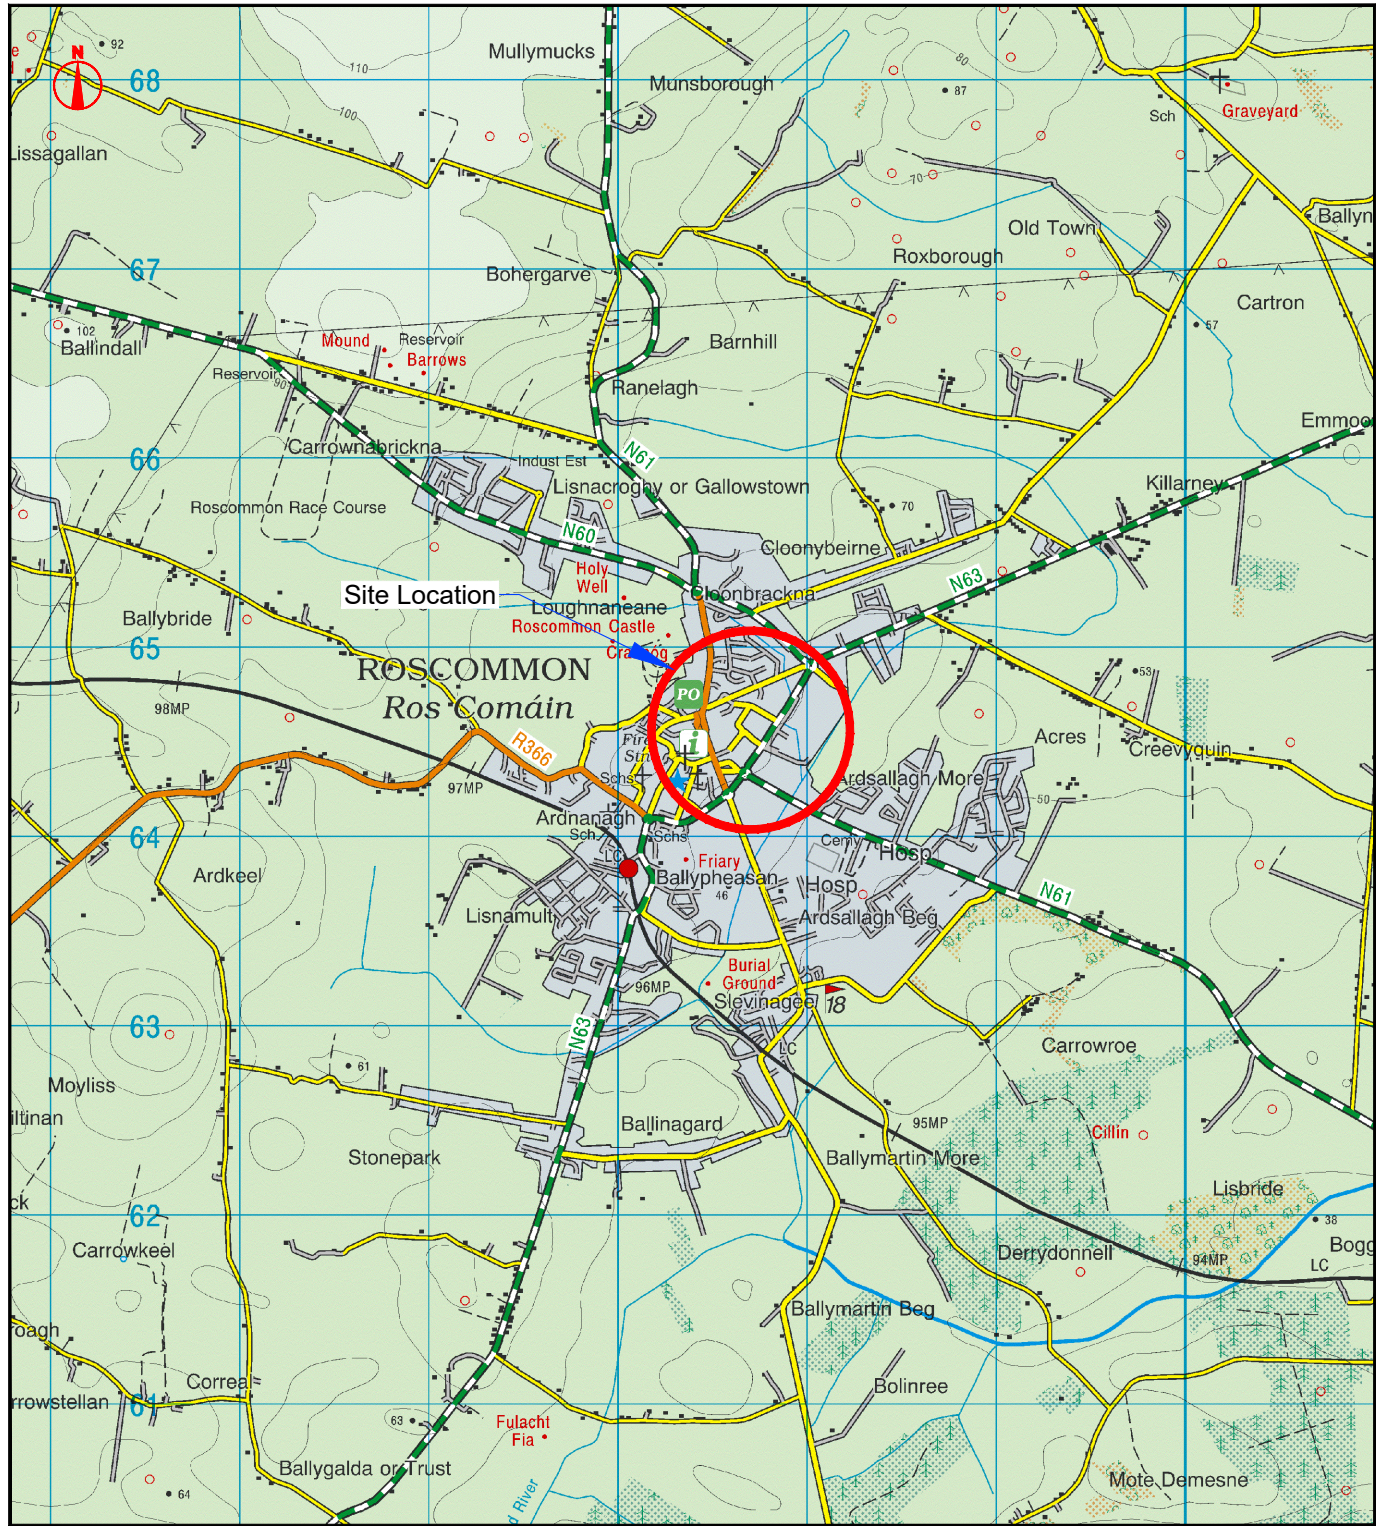

Site Location
Scale 1:20,000 @ A1

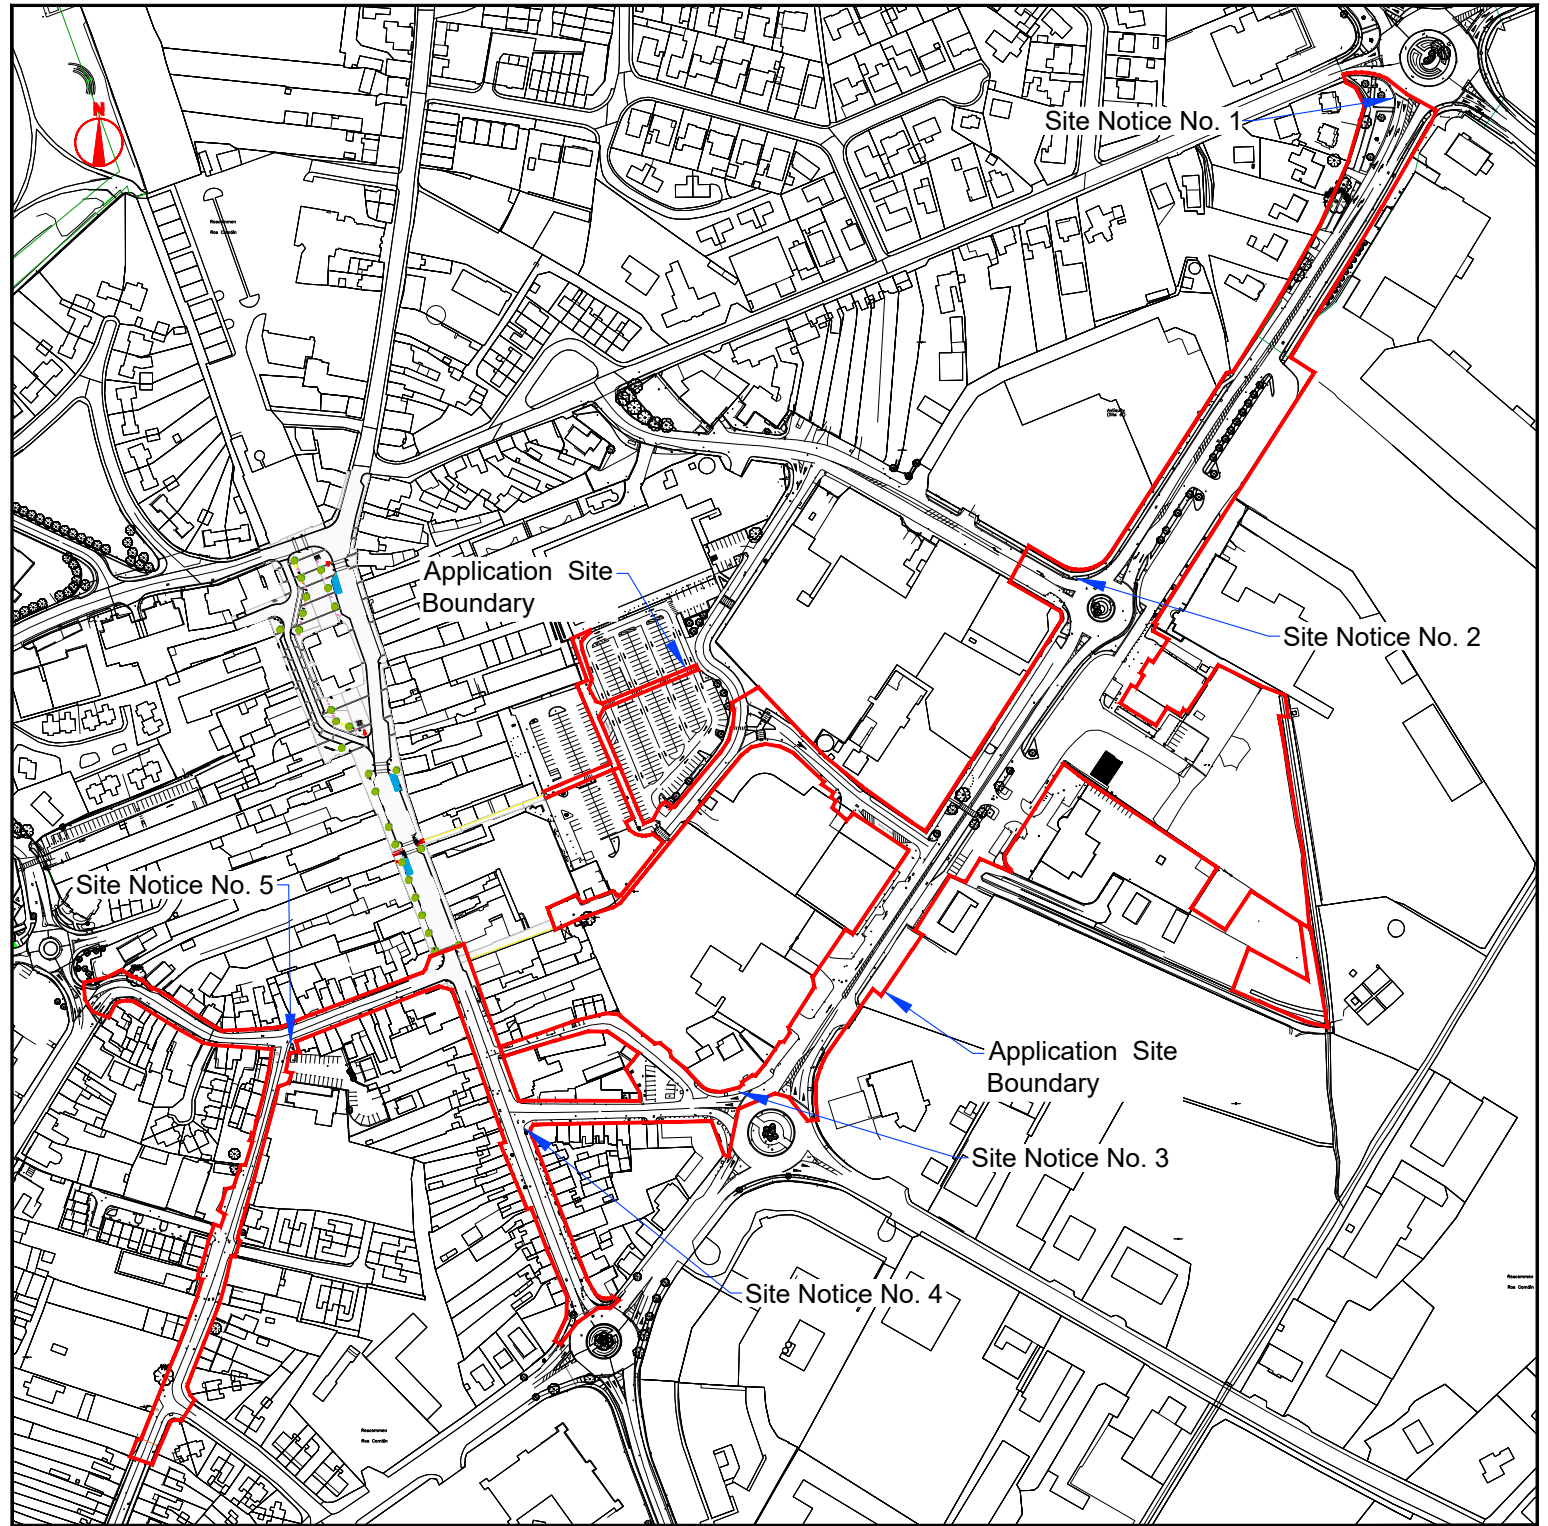

Application Site Boundary
Scale 1:2000 @ A1

Date	By	Revision
29.11.2022	D.L.	Part 8 Application - November 2022

Project	Putting the Spokes Back in the Wheel Project		
Title	Location Map and Site Notice Locations		
Scale	As Shown @ A1	Date	29.11.2022
Design	Peter Lyons	Drawn	D. Loughnane
Checked	C. MaAlary	Drawing No.:	000
Filename	Roscommon_Site Notice Locations.dwg		