



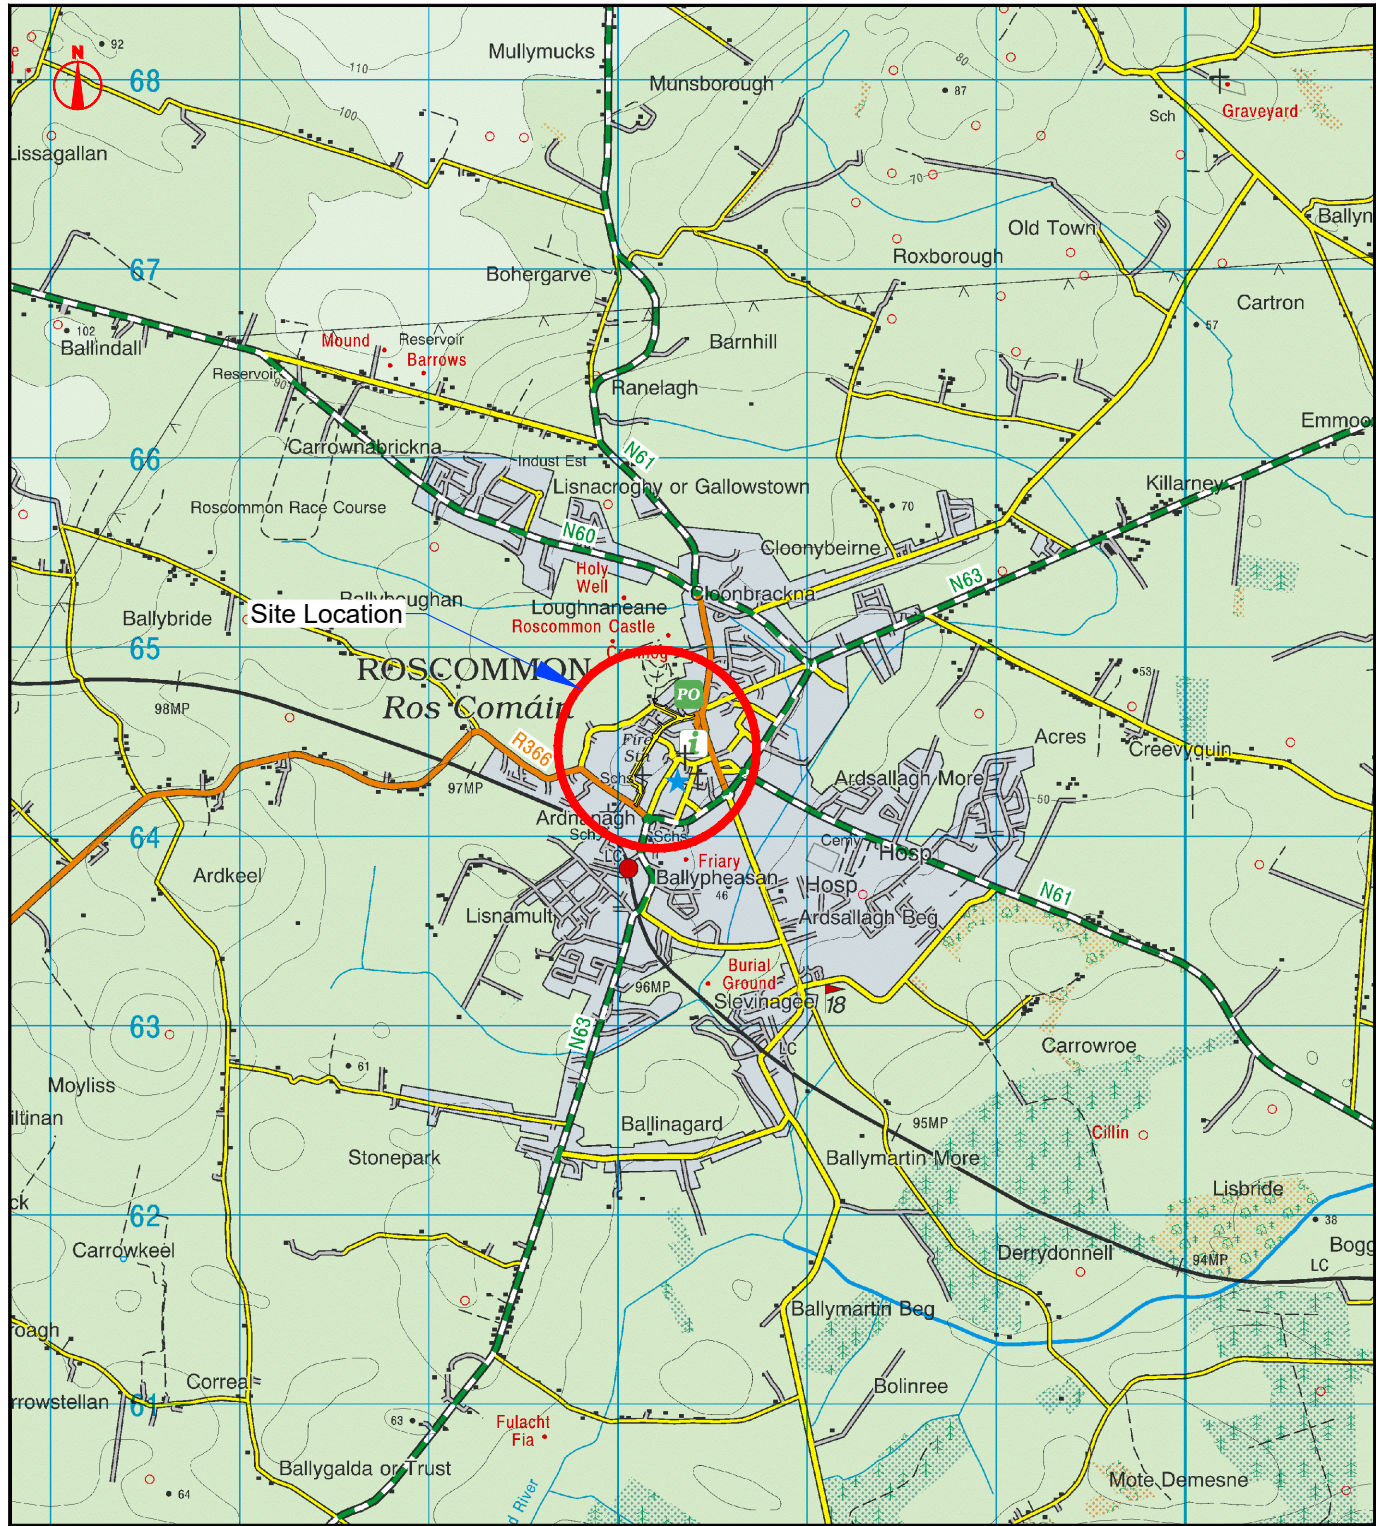

Site Location
Scale 1:20,000 @ A1

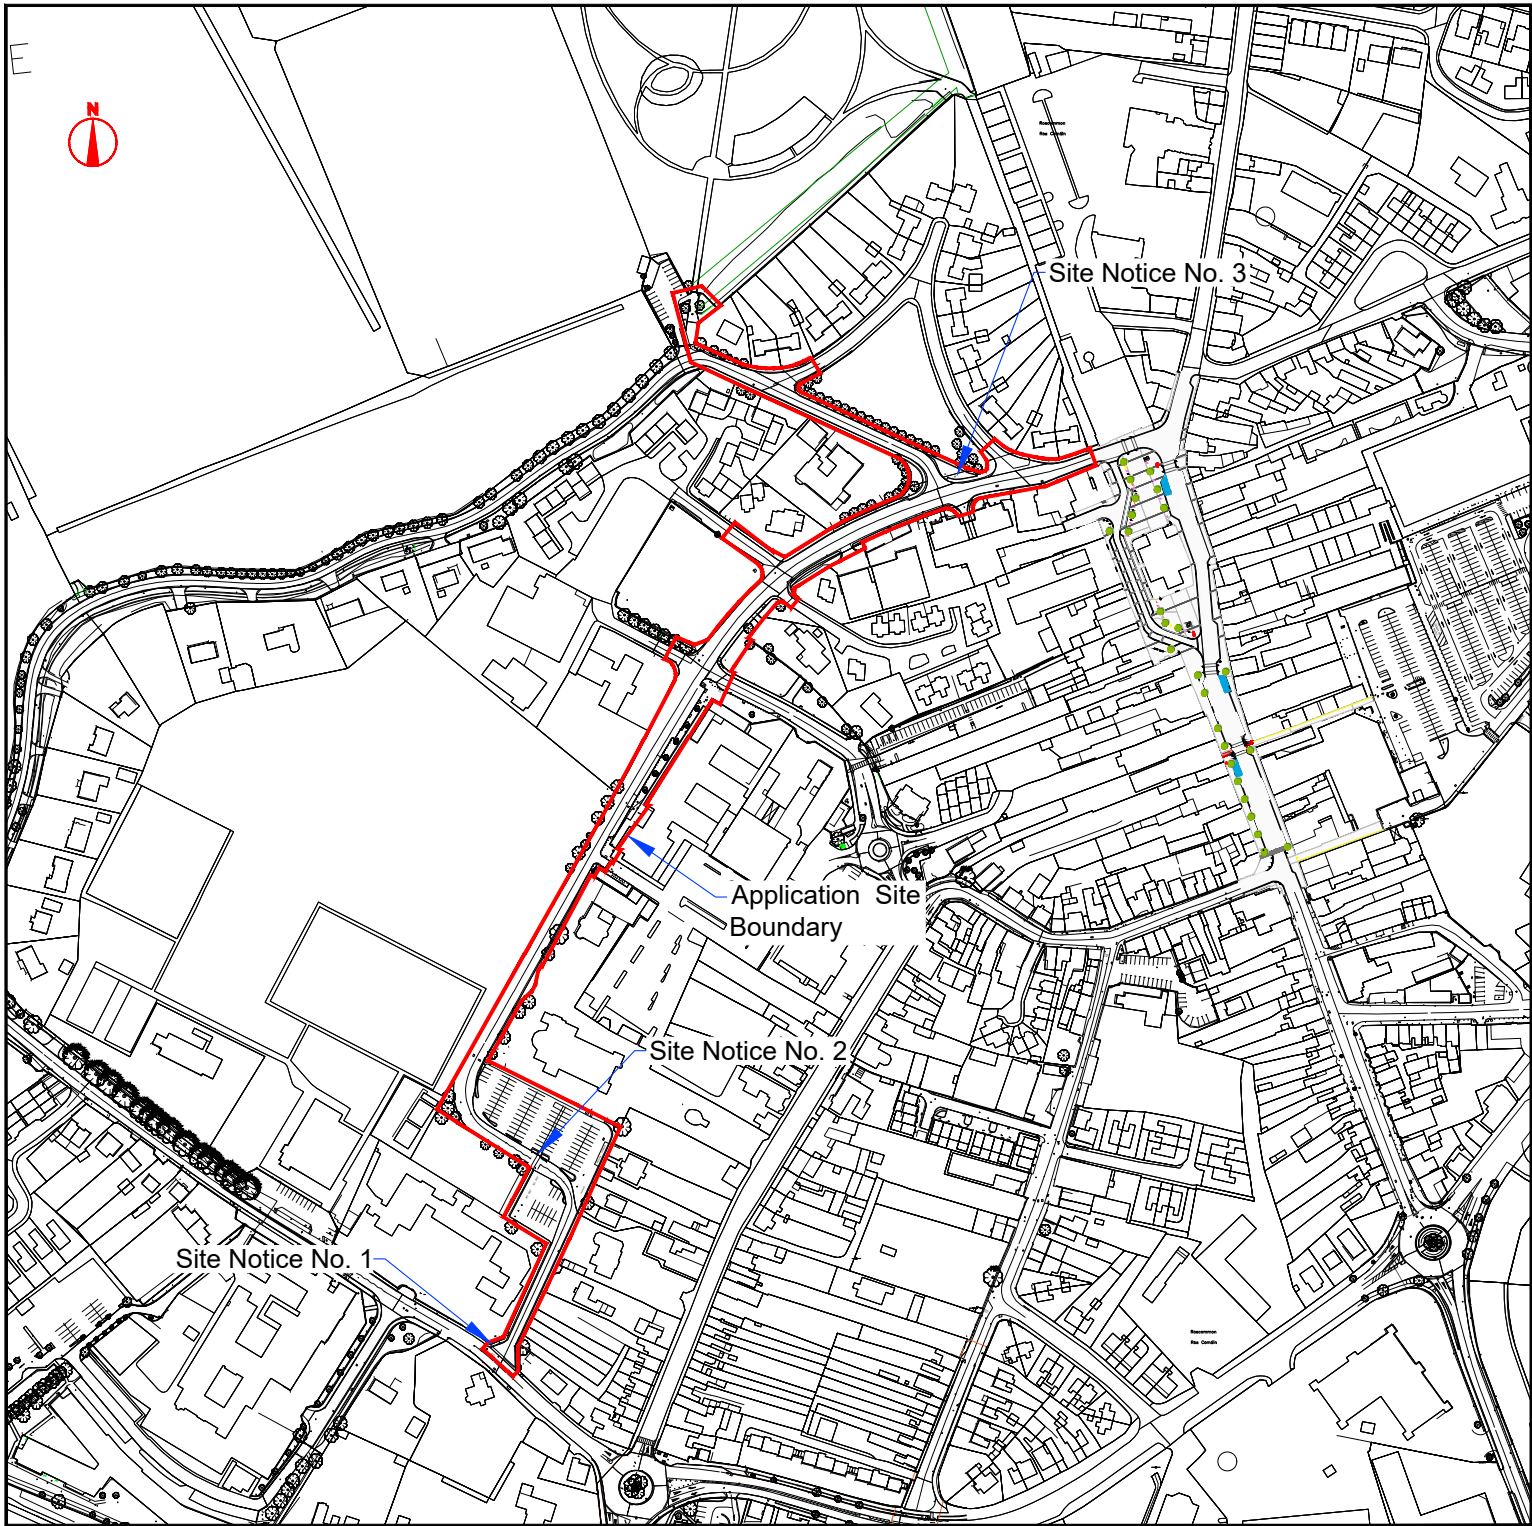

Application Site Boundary
Scale 1:2000 @ A1

Date	By	Revision
	D.L.	Part 8 Application - May 2024

Project Roscommon Town Centre - West			
Title Location Map and Site Notice Locations			
Scale As Shown @ A1	Date 17.04.2024	Drawing No.: 000	
Design Peter Lyons	Drawn D. Loughnane	Checked E. Mulryan	
Filename Roscommon Town Centre - West.dwg			