




Site Location
1:20,000

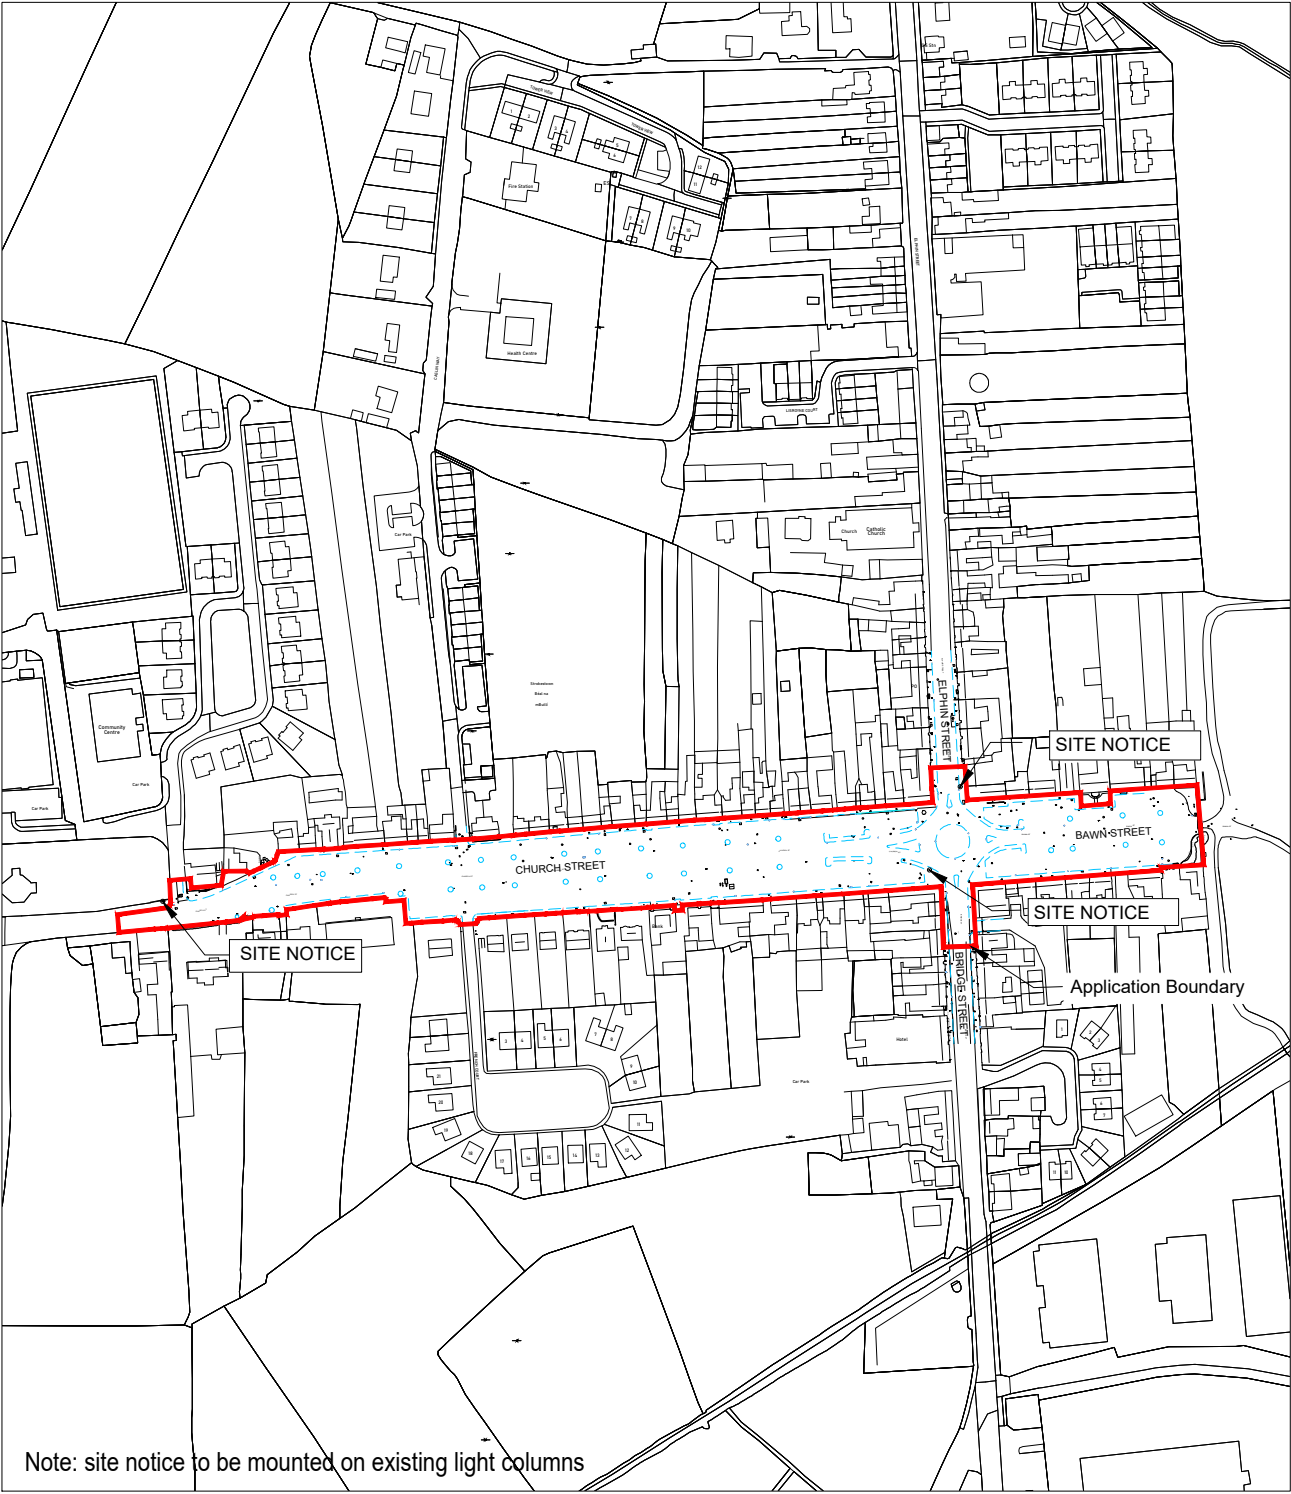

Application Site Boundary
1:2,000

BUILDING DESIGN PARTNERSHIP SHALL HAVE NO RESPONSIBILITY FOR ANY USE MADE OF THIS DOCUMENT OTHER THAN FOR THAT WHICH IT WAS PREPARED AND ISSUED.

ALL DIMENSIONS SHOULD BE CHECKED ON SITE.

DO NOT SCALE FROM THIS DRAWING.

ANY DRAWING ERRORS OR DIVERGENCES SHOULD BE BROUGHT TO THE ATTENTION OF BUILDING DESIGN PARTNERSHIP AT THE ADDRESS SHOWN BELOW.

NOTES

TO BE READ IN CONJUNCTION WITH:

- STR(90)LP200 - MASTERPLAN
- STR(90)LP201 - GENERAL ARRANGEMENT SHEET 1 OF 5
- STR(90)LP202 - GENERAL ARRANGEMENT SHEET 2 OF 5
- STR(90)LP203 - GENERAL ARRANGEMENT SHEET 3 OF 5
- STR(90)LP204 - GENERAL ARRANGEMENT SHEET 4 OF 5
- STR(90)LP205 - GENERAL ARRANGEMENT SHEET 5 OF 5

P01	First issue for Part VIII	DK	MC	04/09/23
FIRST ISSUE				
REVISION DESCRIPTION	DRAWN	CHECKED	DATE	
1				

ROS COM MON

Comhairle Contae
Ros Comáin
Roscommon
County Council

BDP.

Blackhall Green
Stoneybatter
Dublin D07 V0RF
Ireland
T +353 1 474 0600

www.bdp.com

PROJECT TITLE
Strokestown, Bawn Street Project

PROJECT NUMBER P3002732	SCALE @ A1 1:1000
DATE SEP '23	REVISION P01