


FOR CONTINUATION REFER TO STR(90)LP202

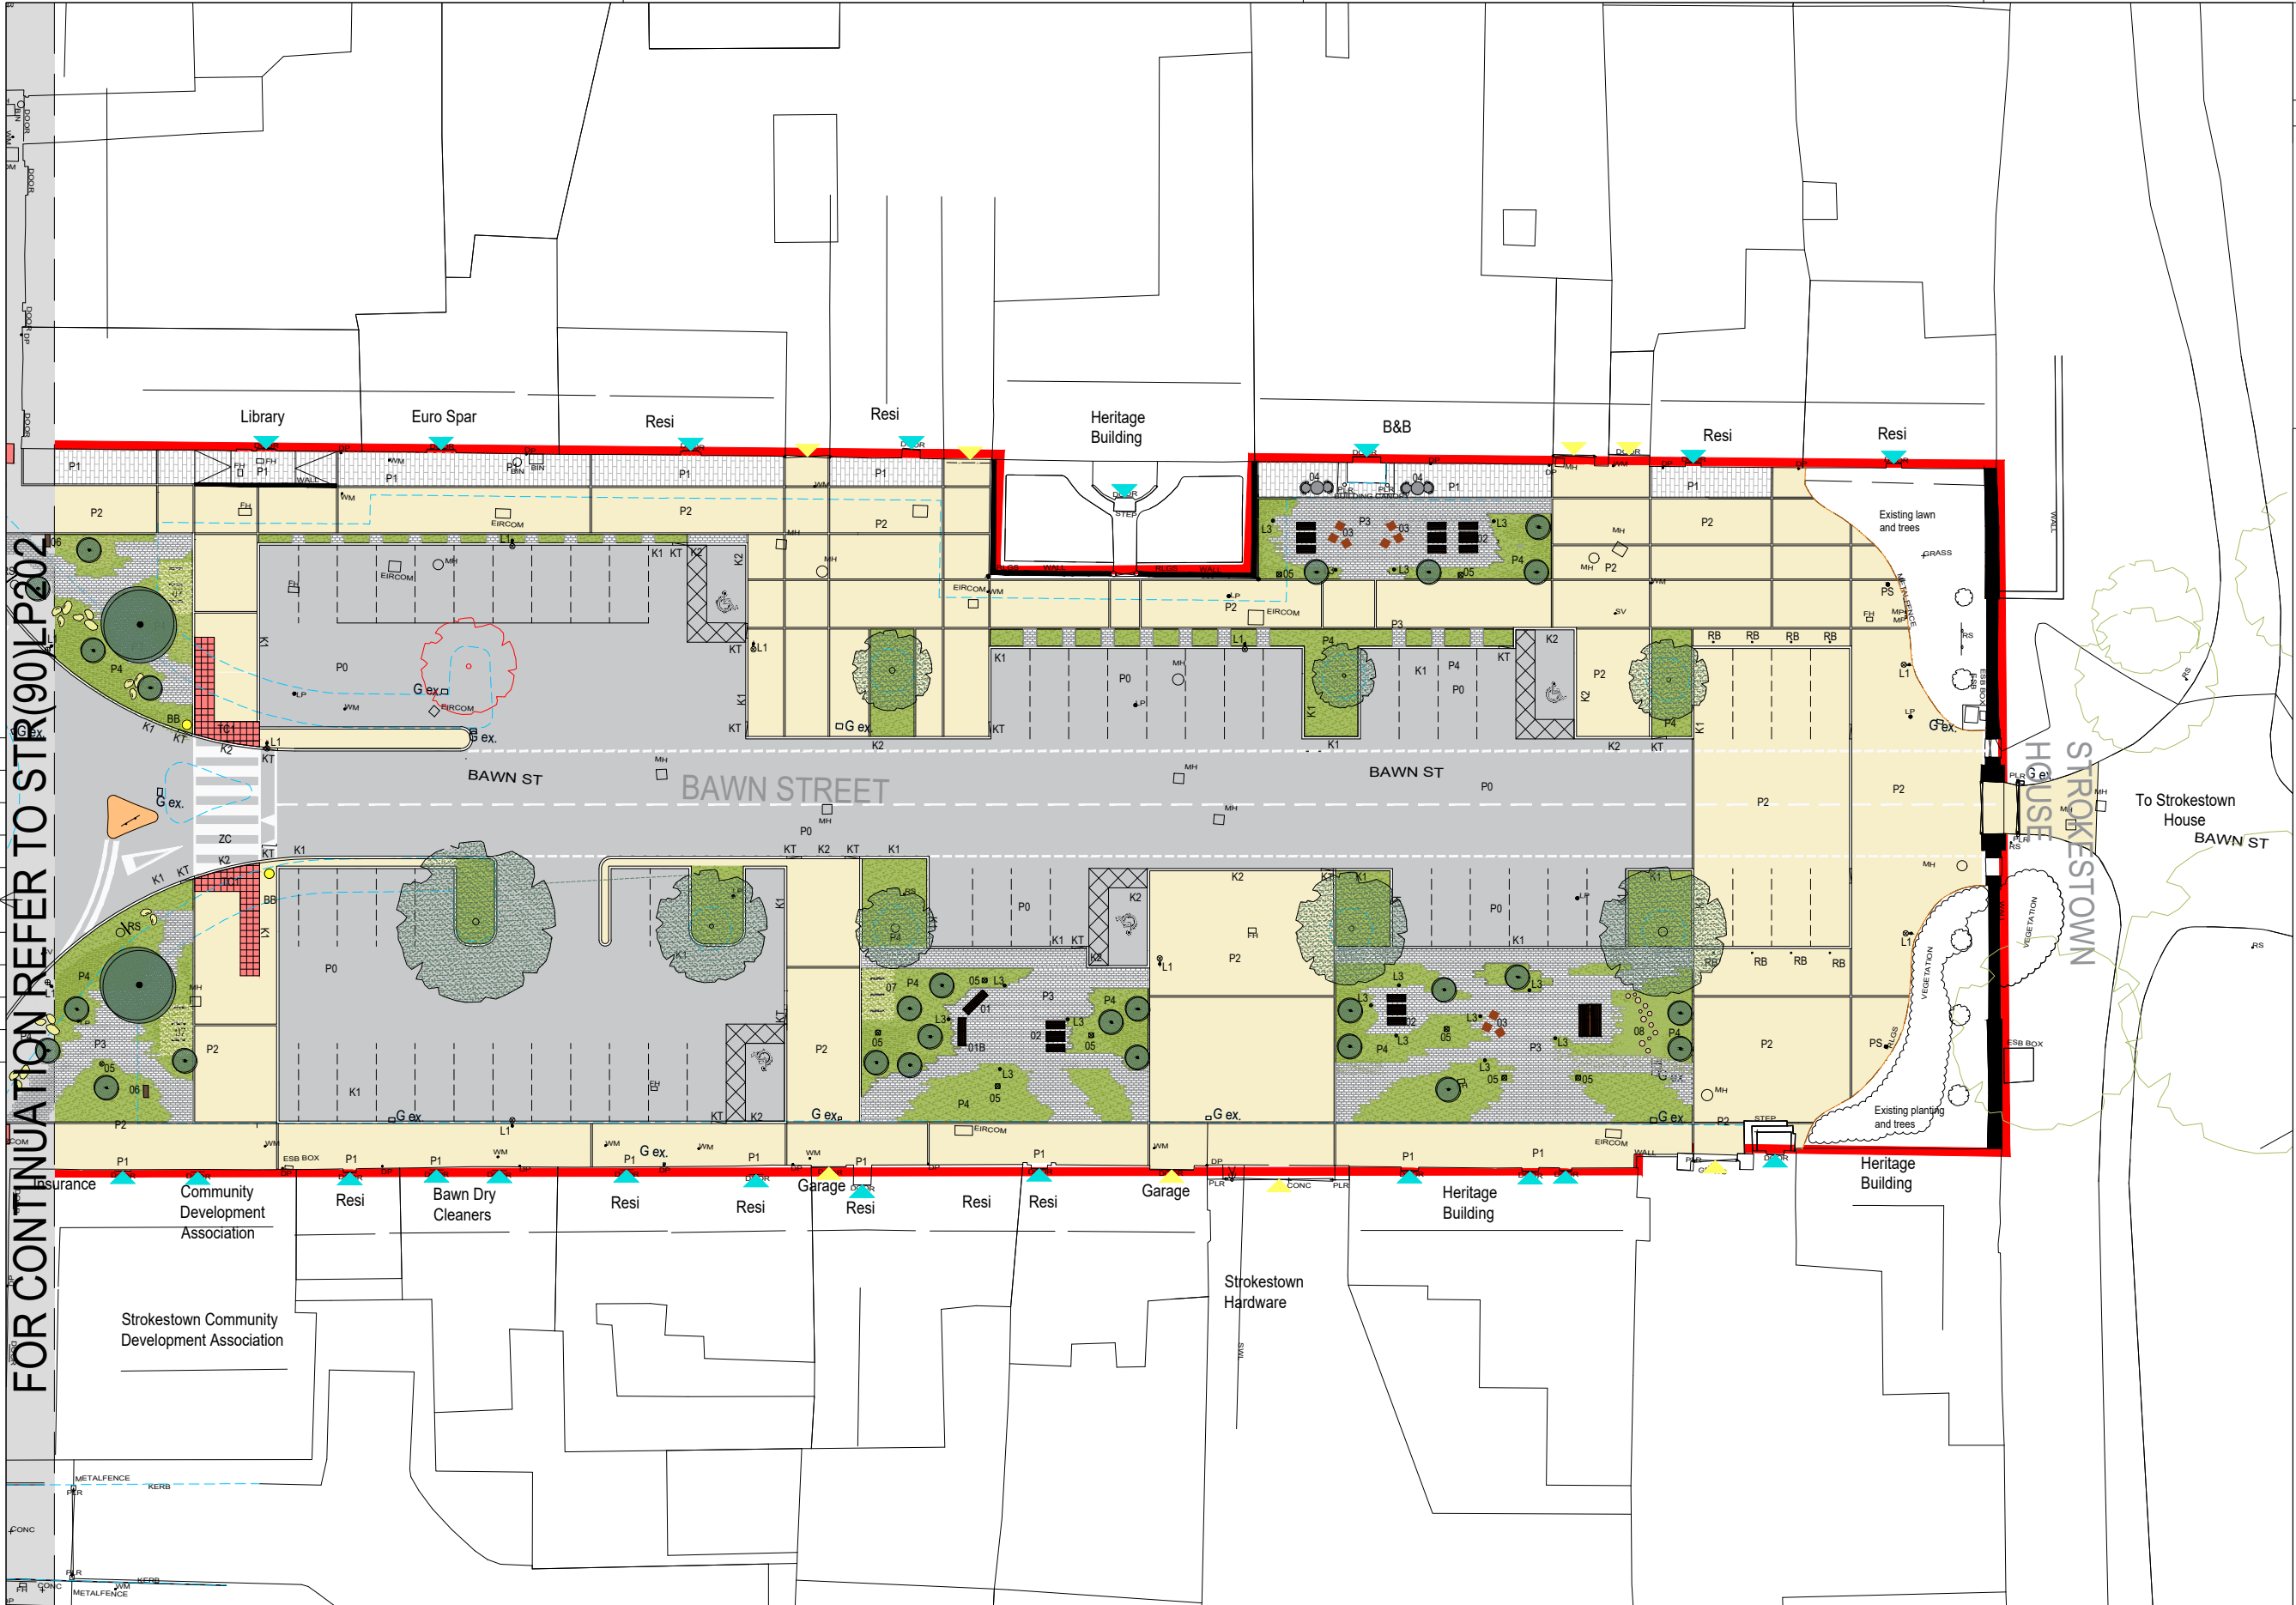

BUILDING DESIGN PARTNERSHIP SHALL HAVE NO RESPONSIBILITY FOR ANY USE MADE OF THIS DOCUMENT OTHER THAN FOR THAT WHICH IT WAS PREPARED AND ISSUED.

ALL DIMENSIONS SHOULD BE CHECKED ON SITE.

DO NOT SCALE FROM THIS DRAWING.

ANY DRAWING ERRORS OR DIVERGENCES SHOULD BE BROUGHT TO THE ATTENTION OF BUILDING DESIGN PARTNERSHIP AT THE ADDRESS SHOWN BELOW.

NOTES

TO BE READ IN CONJUNCTION WITH:
STR(90)LP200 - LANDSCAPE MASTERPLAN

STR(90)LP201 - GENERAL ARRANGEMENT SHEET 1 OF 5
STR(90)LP202 - GENERAL ARRANGEMENT SHEET 2 OF 5
STR(90)LP203 - GENERAL ARRANGEMENT SHEET 3 OF 5
STR(90)LP204 - GENERAL ARRANGEMENT SHEET 4 OF 5
STR(90)LP205 - GENERAL ARRANGEMENT SHEET 5 OF 5

FINAL LEVELS ARE SUBJECT TO DETAIL DESIGN
DRAINAGE SUBJECT TO DETAIL DESIGN
EXISTING MANHOLE COVERS TO BE LOFTED AND RESET
SUBJECT TO DETAIL DESIGN
LIGHTING SUBJECT TO DETAIL DESIGN
UNDERGROUND UTILITIES AND WATER INFRASTRUCTURE
SUBJECT TO DETAIL DESIGN AND COORDINATION

Key

Extent of Works Boundary

Hard Landscape

- P0 Asphalt
- P1 300 x 150mm Paving Slabs
- P2 Exposed Aggregate Concrete with bands of 100mm x 100mm setts with 10mm joints
- Paving to garden spaces
- TC1 Red Tactile Paving Crossing
- TC2 Buff Tactile Paving Crossing
- K1 60-80mm Upstand Kerb 125mm x 255mm x 915mm
- K2 Flush Kerb 125mm x 255mm x 915mm
- K3 Bus kerb
- KT Transition Kerb 125mm x 255mm x 915mm
- ZC Zebra Crossing
- RS Ylled Sign
- PS Power Supply
- BB Belisha Beacon
- TS Traffic Signal
- L1 Type 1 8m Piggyback Units Lighting to Bawn Street
- L2 Type 2 8m Twin Columns Lighting to Church street
- L3 Timber Lighting Bollard
- TI Tourist Information Kiosk (Existing)
- RB Removable Bollards
- TG Tree Grille

Furniture

- 01 Proposed Garden Seats
- 01b Proposed Garden Seats with backrest
- 02 Proposed Picnic Bench
- 03 Proposed Cube Stool
- 04 Outdoor Dining Table and Chairs
- 05 Art Installations
- 06 Wayfinding Signs
- 07 Bike stands
- 08 Stepping logs
- 09 Feature Bench

Landscaping

- Existing Trees to be Retained
- Proposed Garden Trees
- Proposed Street Trees
- Existing Tree to be Removed
- P4 Planting 300-500mm high
- Proposed Landscape Boulders
- Existing kerb line
- Residential building access point
- vehicular access point