



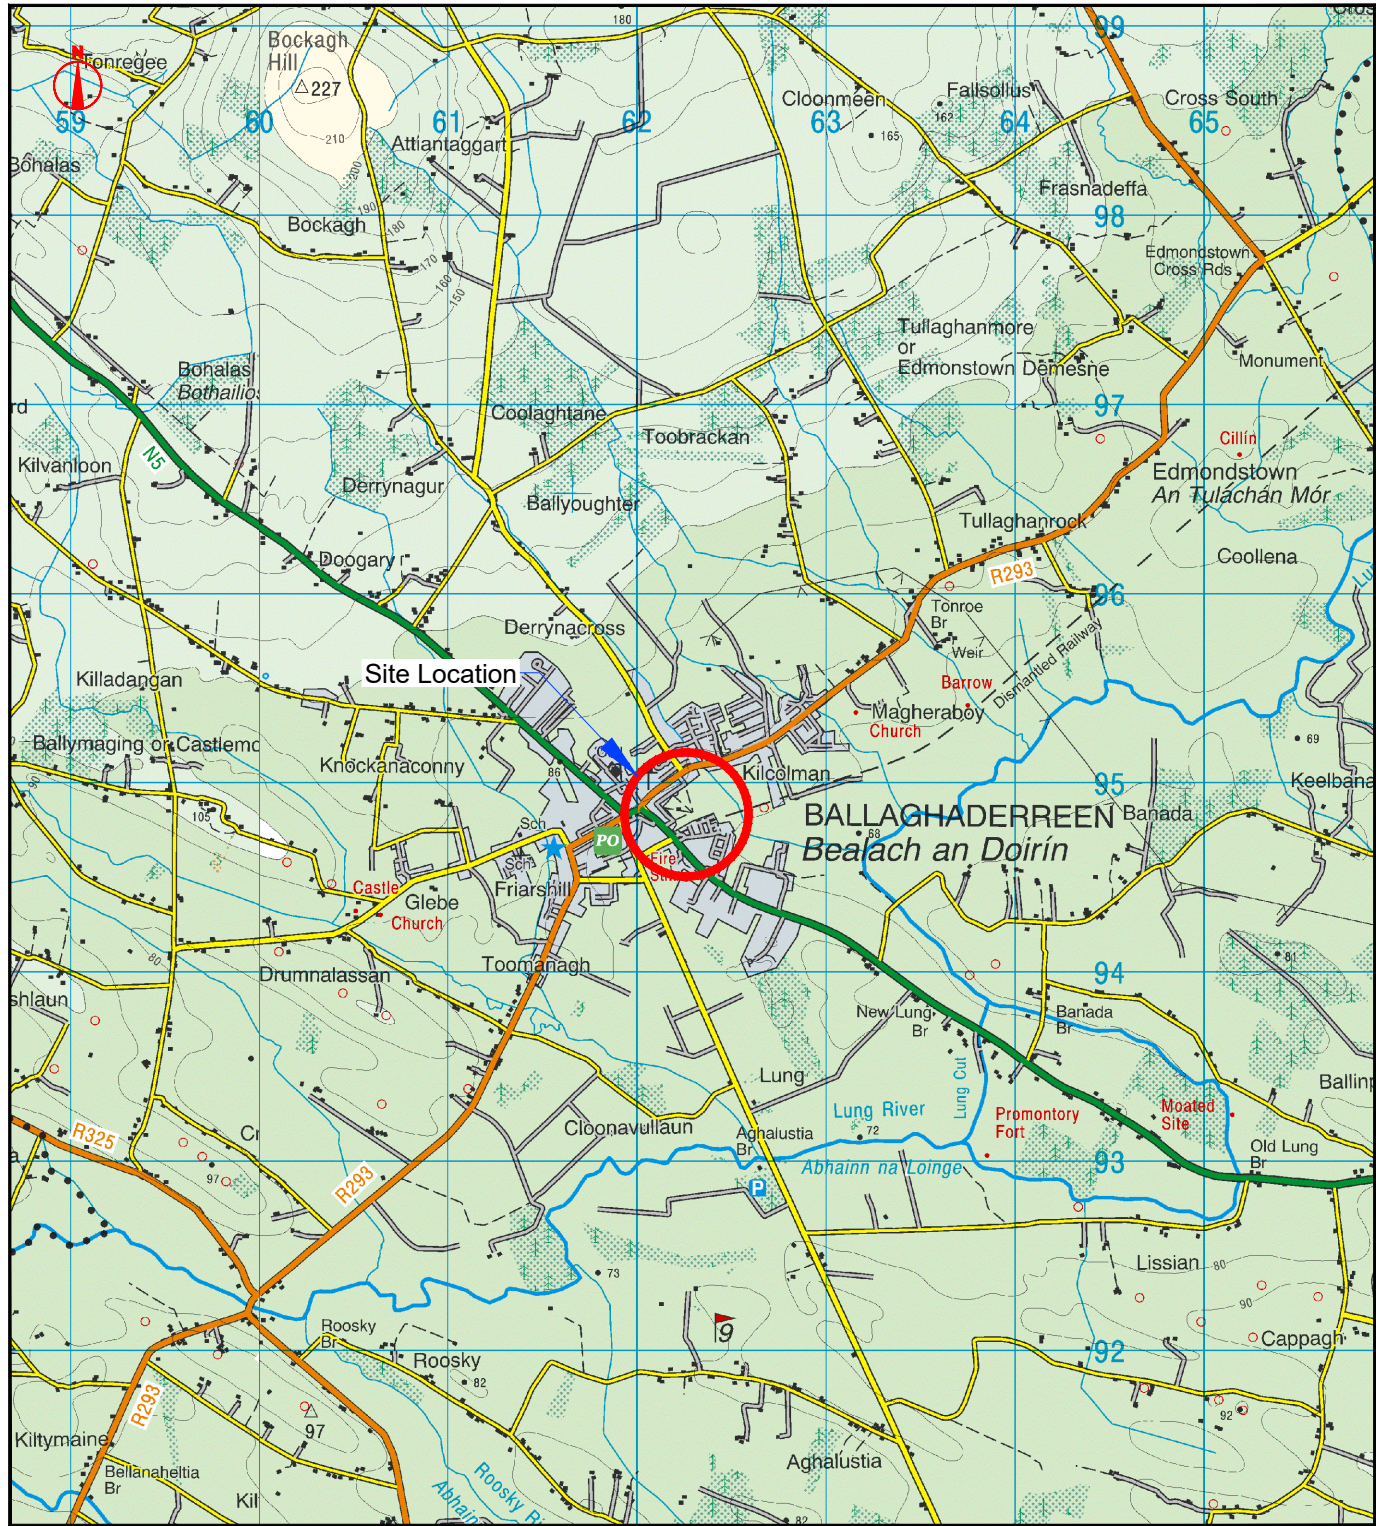

Site Location
Scale 1:20,000 @ A1

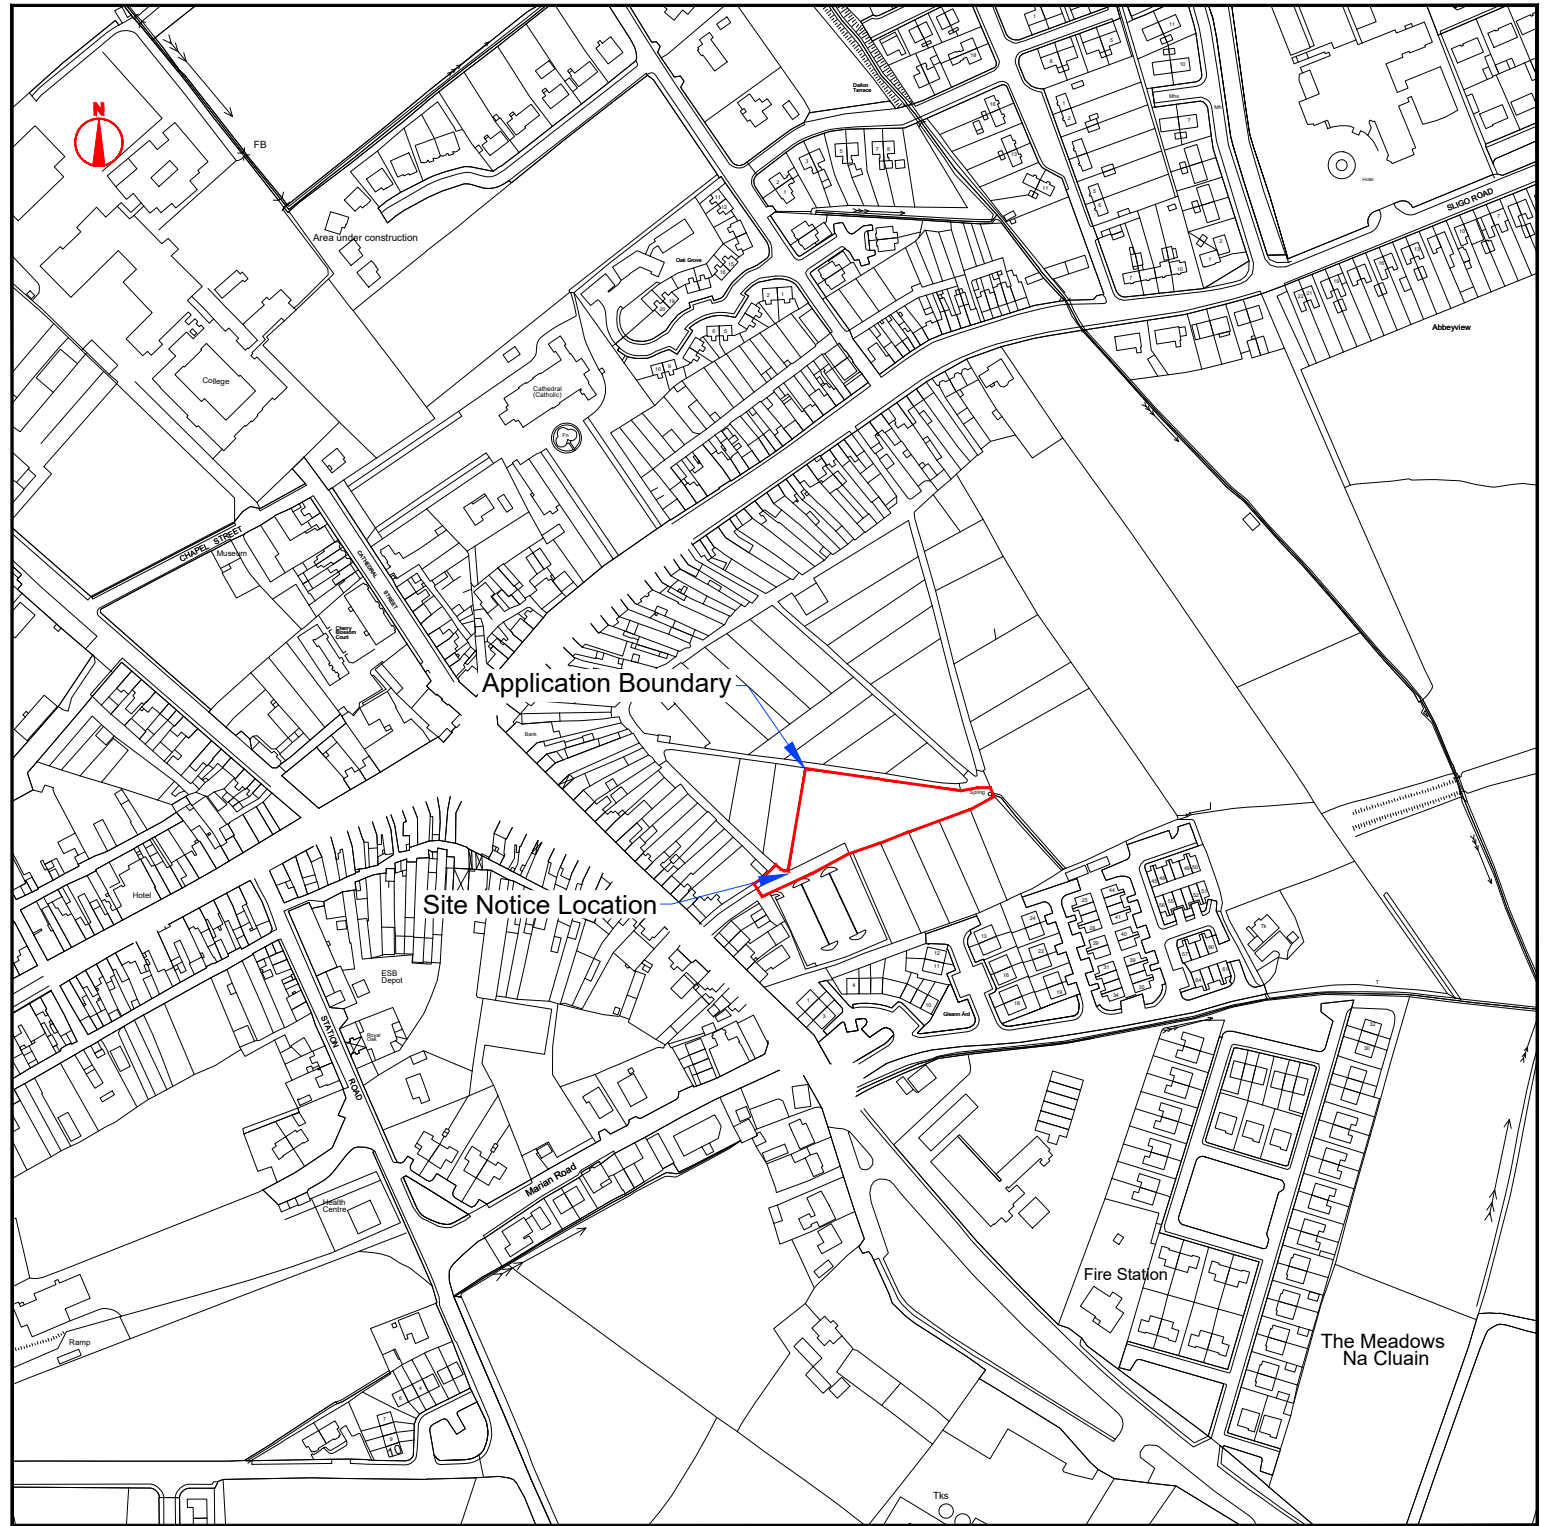

Application Boundary
Scale 1:2000 @ A1

Date	By	Revision

Project Ballaghaderreen - The Plots Town Park - Part 8 Application			
Title Site Location & Application Boundary			
Scale As Shown	Date 02.11.2023	Drawing No.: 001	
Design K. Hanley	Drawn D. Loughnane	Checked K. Hanley	
Filename Ballaghaderreen - The Plots - Part 8 - Location.dwg			