




MASTERPLAN LEGEND	
1	ENTRANCE TO NEW PARK
2	SERIES OF FREE STANDING NATURAL STONE WALLS DEFINING THE ENTRANCE
3	RELOCATION OF BRING BANKS ENCLOSED WITH 1.5M HIGH FREE STANDING STONE WALL
4	SKATE PARKLET WITH CONNECTIVITY THROUGH PARK
5	PRIMARY PATH THROUGH PARK
6	LOW LEVEL SEASONAL PLANTING & SEATING
7	PLAY SPACE SUITABLE 6-12 YEARS OF AGE
8	TEEN MEETING POINT
9	EXTENDED PATH AND SEATING ALLOWING FOR EVENT / GATHERING / CIVIC FUNCTIONS
10	PRIMARY PATH THROUGH PARK INCORPORATING OUTDOOR EXERCISE EQUIPMENT
11	TERRACED LAWN
12	RAMPED PATH AT 1:2.1 GRADIENT EXTENDING TO SPRING
13	PAVED TERRACE AT SPRING
14	WELD MESH FENCE, 1.2M HIGH TO NORTH & WEST PERIMETER
15	PEDESTRIAN GATE TO PROVIDE FUTURE CONNECTION TO ADJOINING LANDS

**Landscape Plan**  
Scale: 1:250



Pyrus calleryana 'Chanticleer'    Betula pendula    Sorbus 'Sheerwater Seedling'    Sorbus 'Joseph Rock'    Corylus avellana Hazel

**Exemplar Images**

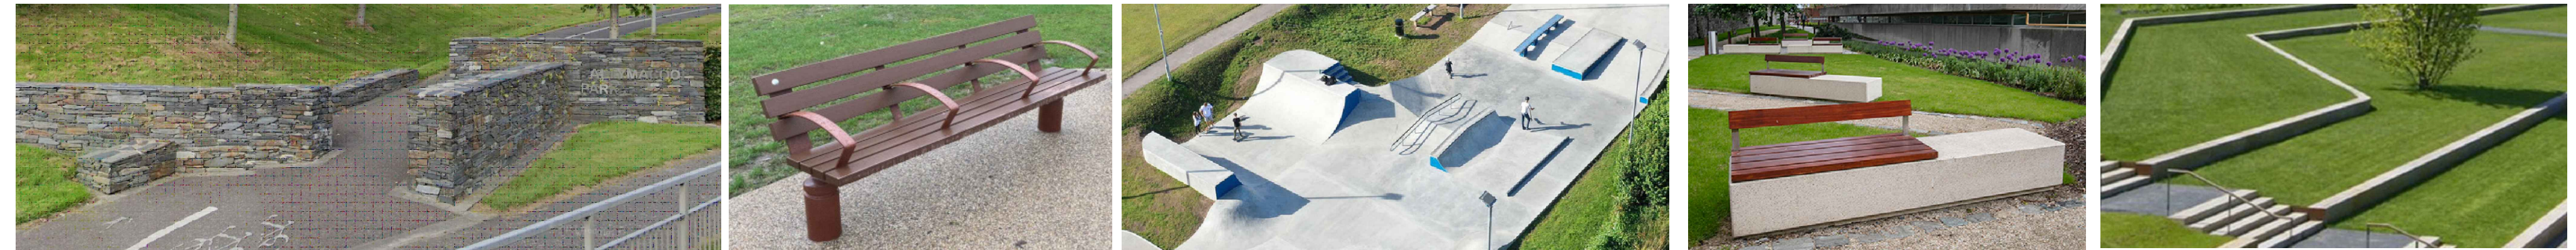

**Scout**  
NATSA



**Meeting Point with Bench**  
PCMY03

