





01 Plan View- Hardscaping and Boundary Treatment
Scale: 1:100


SURFACING TYPE - Private Driveways			
LAYER	THICKNESS	MATERIAL	BINDER (PENETRATION GRADE MACADAM)
SURFACE COURSE	40mm	10mm SMA	PMB 65 / 105-60 des
BASE COURSE	60mm	AC 32 DENSE BASE	70/100 REC
SUB-BASE	150mm Min.	CLAUSE 804	
CAPPING	300mm Min.	6F2	

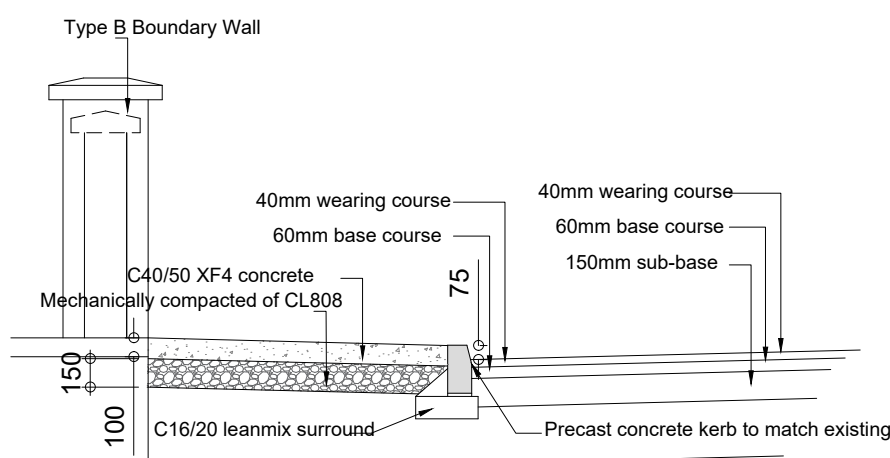


Type A footpath Cross section

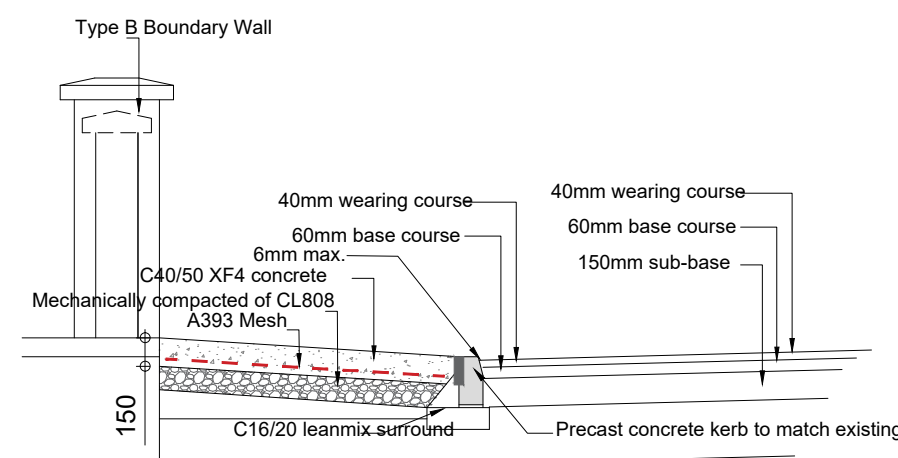

Type B Public Footpath Cross (Drop kerb) section

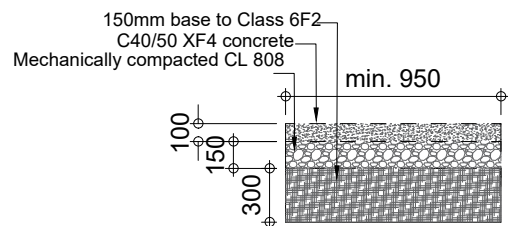


Type C Private Footpath Cross section

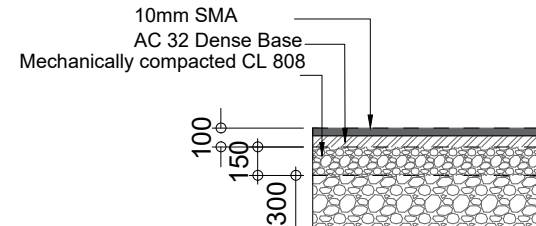


Type D Private Bitmac Cross section

02 Hardscaping Cross Sections

Scale: 1:40

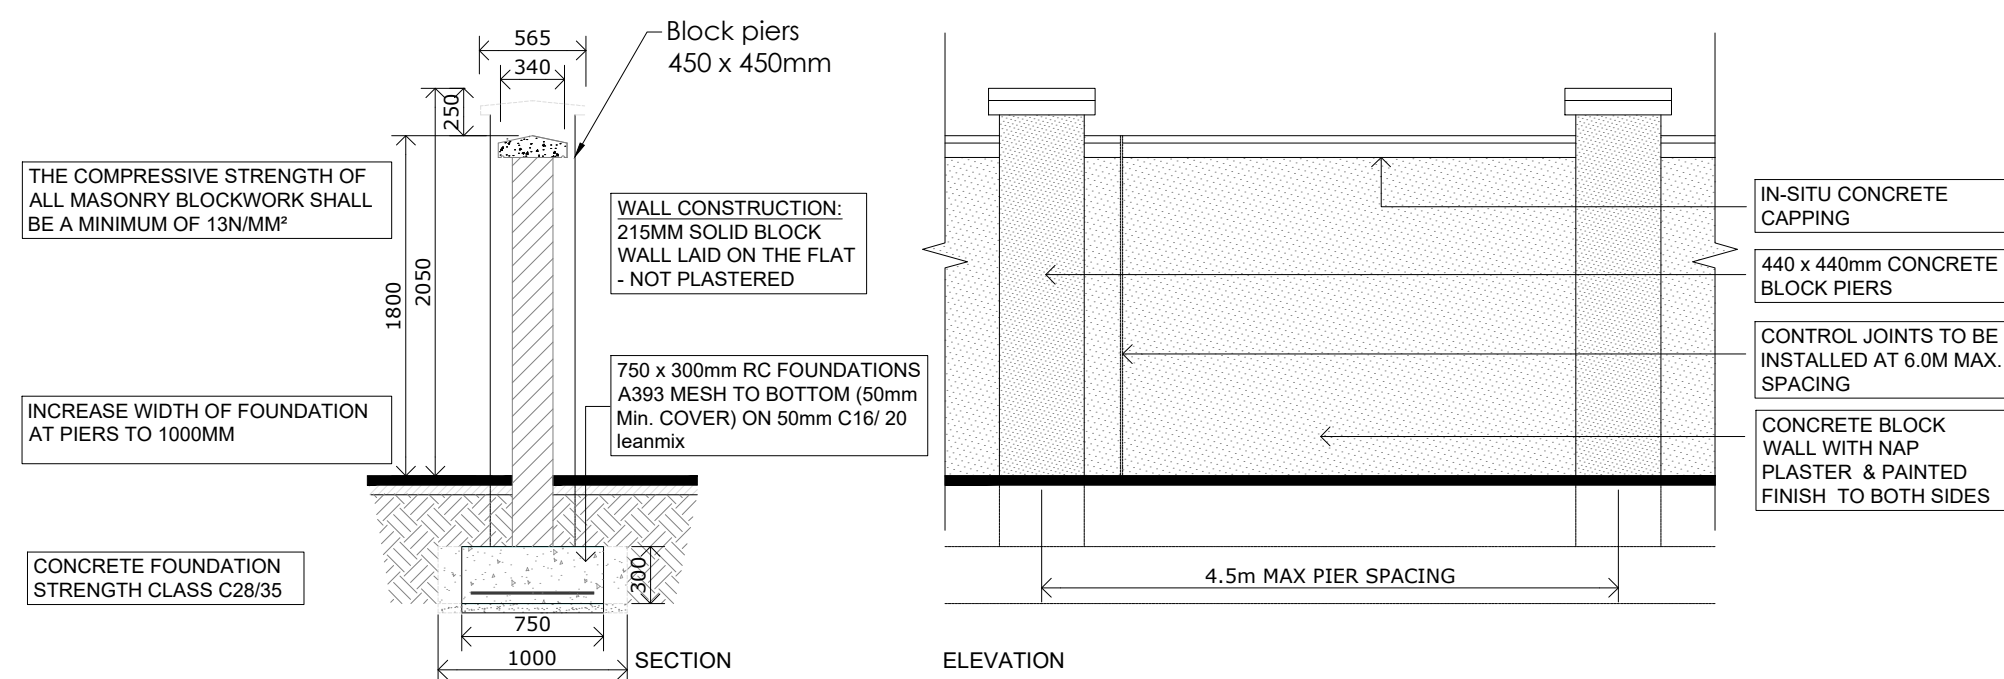

BOUNDARY TYPE "A" - 1.8m HIGH 215mm BLOCK WALL WITH PIERS

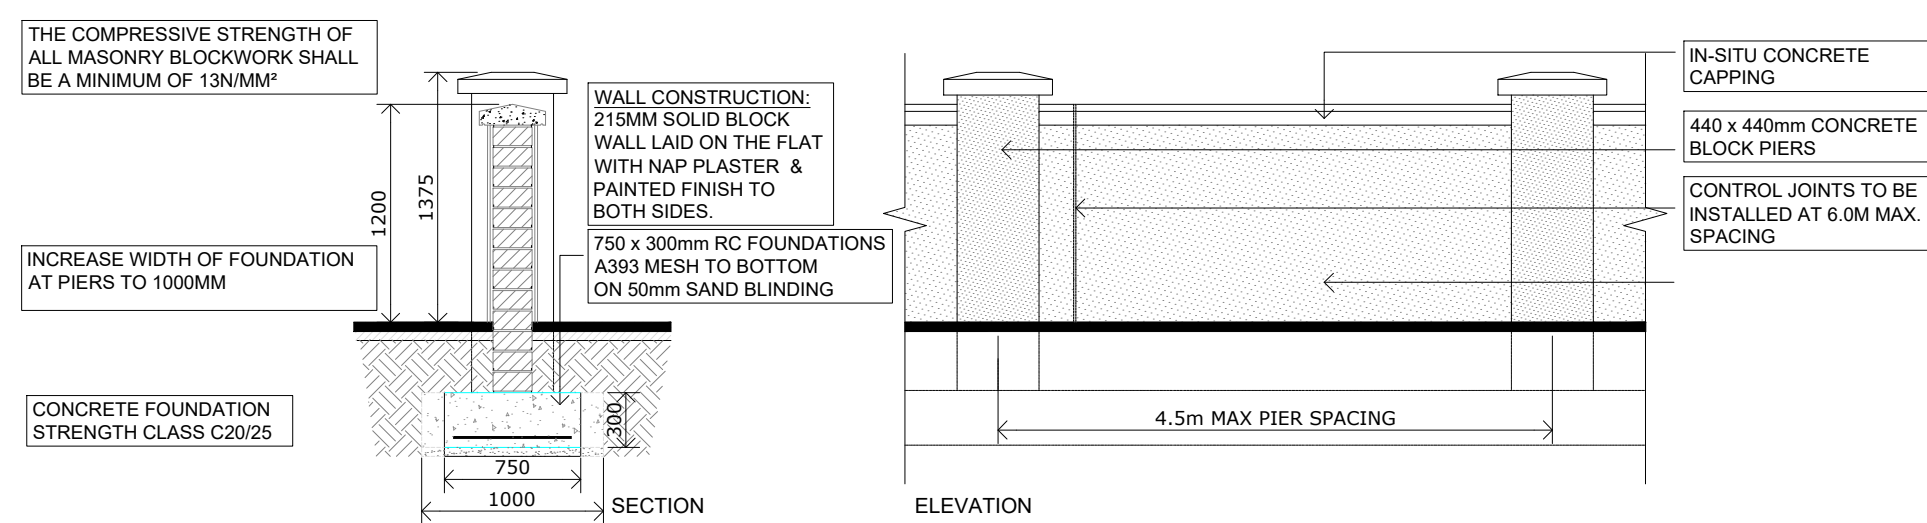

BOUNDARY TYPE "B" - 1.2m HIGH 215mm BLOCK WALL WITH PIERS

03 Site Boundary Details

Scale: 1:40

This drawing is to be read in conjunction with all relevant architectural & engineering drawings and specifications

All works to be carried out in accordance with all current Building Regulations

Do not scale - work to figure dimensions only

STATUS:		CONSTRUCTION ISSUE		A1	
REV:	DESCRIPTION:	BY:	DATE:		
001	Added 330mm retaining wall detail	GG	19.07.2024		

TAGROUP

Killimagh,
Co Mayo,
F12 YA41

Tel: 094 9041049
tcampbell@tagroup.ie
www.tagroup.ie

CLIENT:

Roscommon
County Council

Áras an Chontae, Roscommon Town, Co. Roscommon

SITE:

Greenfield Road,
Lisnamult,
Roscommon

PROJECT:

Development of 2 No. Dwelling
Units & Associated Site Works

TITLE:			
Hardscaping and Boundary details			
SCALE AT A1:	DATE:	DRAWN:	CHECKED:
As Shown	18.11.2024	A.M.C	T.C.
DRAWING NO:	REVISION:		
24049-X-X-L00-DR-TAG-CE-1004_Hardscaping and Boundary Details	00		