

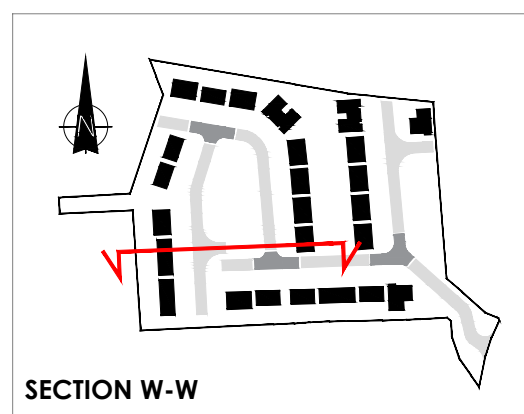
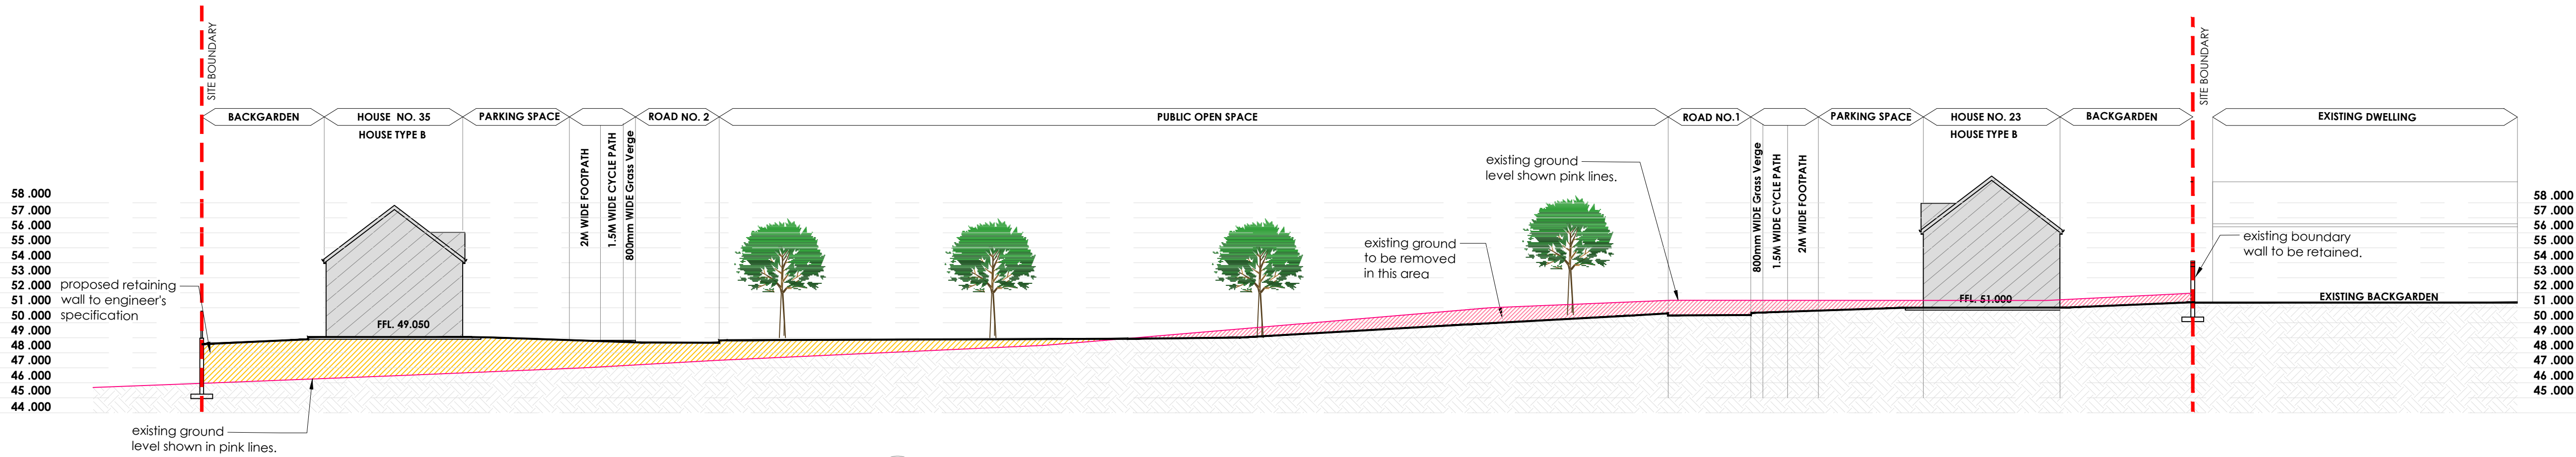



PROPOSED SITE CROSS SECTION W-W  
SCALE 1:250

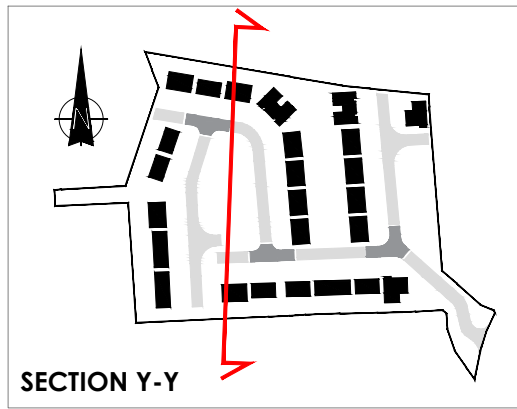

PROPOSED SITE LONGITUDINAL SECTION Y-Y  
SCALE 1:250

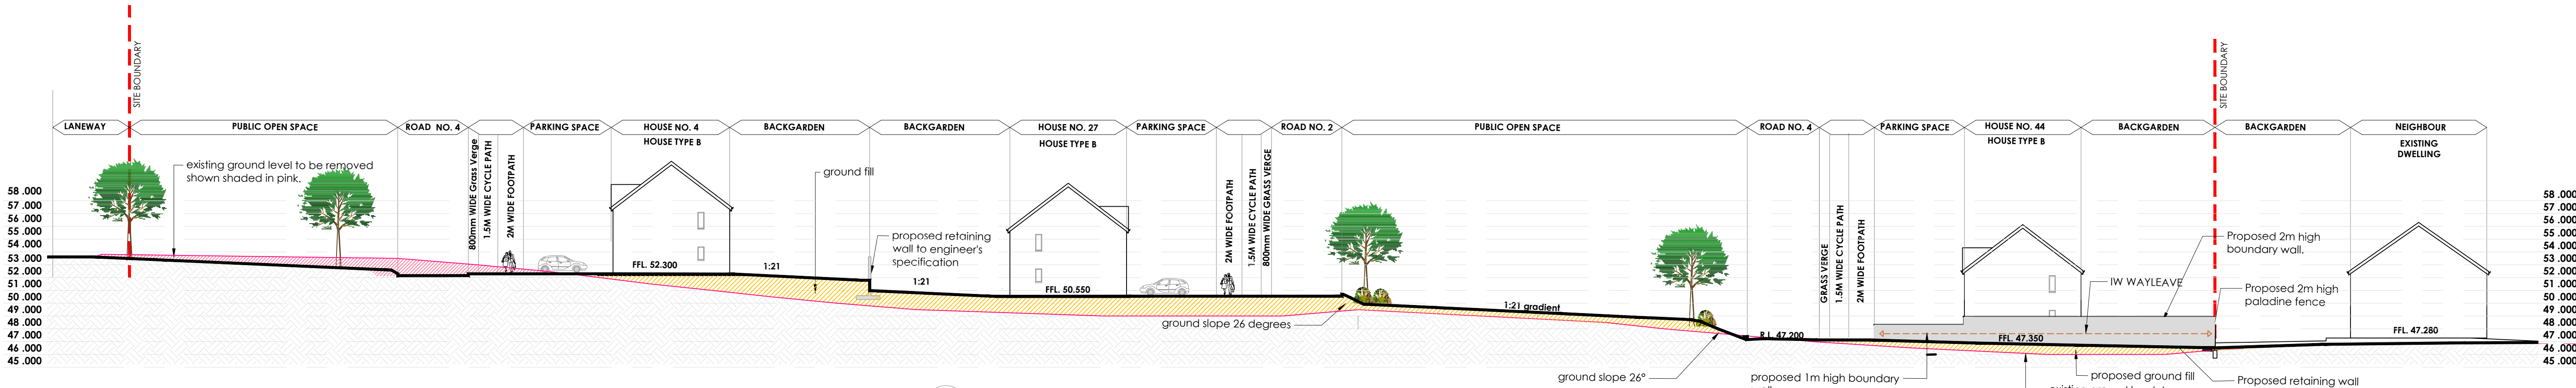

PROPOSED SITE LONGITUDINAL SECTION X-X  
SCALE 1:250

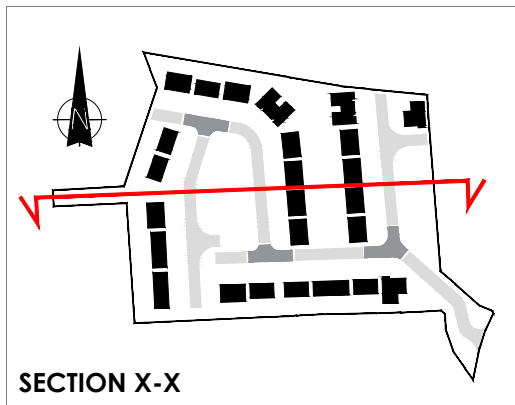

NOTE:  
Refer to boundary treatment drawing sheet for boundary walls details.

LEGEND  
Ground to be removed  
Ground infill  
Existing ground level

NOTES :  
This drawing is copyright and may not be copied or altered without permission.  
Use only figured dimensions. Do not scale this drawing.  
The contractor is responsible for checking all dimensions on site prior to construction.  
The Architects are to be notified of any discrepancies prior to work commencing.  
Levels and contours, shown on drawings, are relative to local datum unless specified

| REVISION: | DATE: | DESCRIPTION: | INITIAL: | REVISION: | DATE: | DESCRIPTION: | INITIAL: |
|-----------|-------|--------------|----------|-----------|-------|--------------|----------|
|           |       |              |          |           |       |              |          |
|           |       |              |          |           |       |              |          |
|             |                                          |
|-------------|------------------------------------------|
| CLIENT:     | ROSCOMMON COUNTY COUNCIL                 |
| PROJECT:    | PROPOSED RESIDENTIAL DEVELOPMENT AT      |
| ADDRESS:    | SLI AN CHOISTE, MONKSLAND, CO. ROSCOMMON |
| DRAWINGS:   | PROPOSED SITE SECTIONS W-W, X-X, Y-Y     |
| DRAWN BY:   | 22571                                    |
| CHECKED BY: | MC, DC                                   |
| DATE:       | 03.12.2024                               |
| SCALE:      | 1:250                                    |
| DOC NO.:    | 22571-PLA-102                            |

