



SECTION THROUGH TRAFFIC TABLE
SCALE 1:20

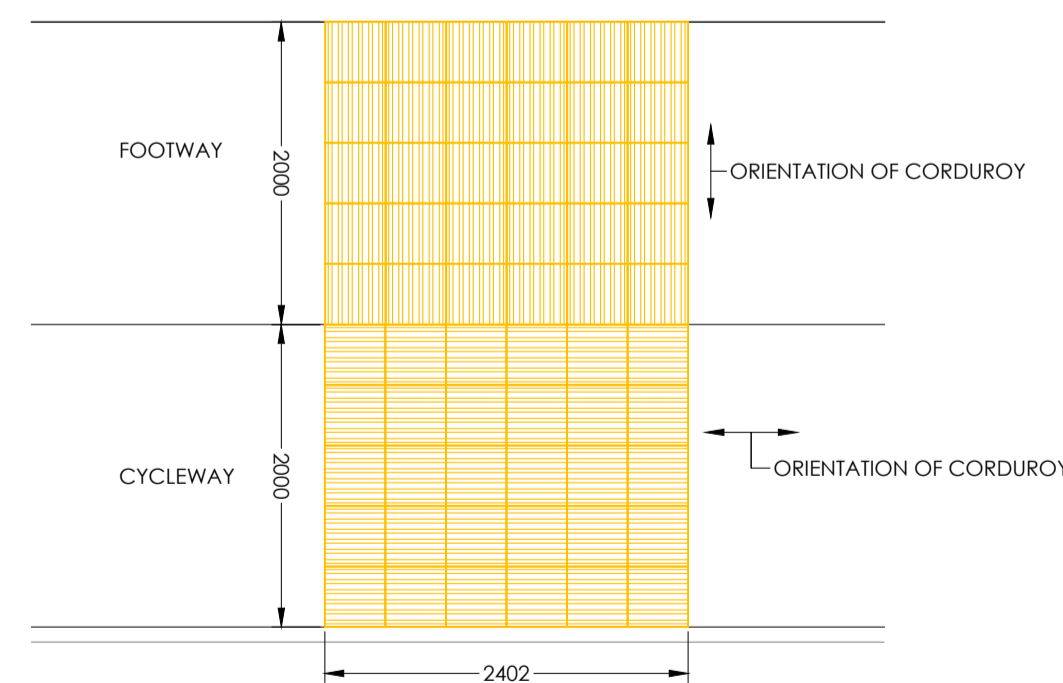


WARNING TACTILE
SCALE 1:50

SIGNS TABLE			
TSM - CHAPTER 5			
SIGN	REF:	SIZE (mm)	MOUNTING HT (mm)
STOP	RUS 027	750	2300
SPEED LIMIT - 50km/h	RUS 043	600 (Repeater 450)	2300
FOOTPATH/CYCLE LANE	RUS 058 (CL, CR)	450	2500

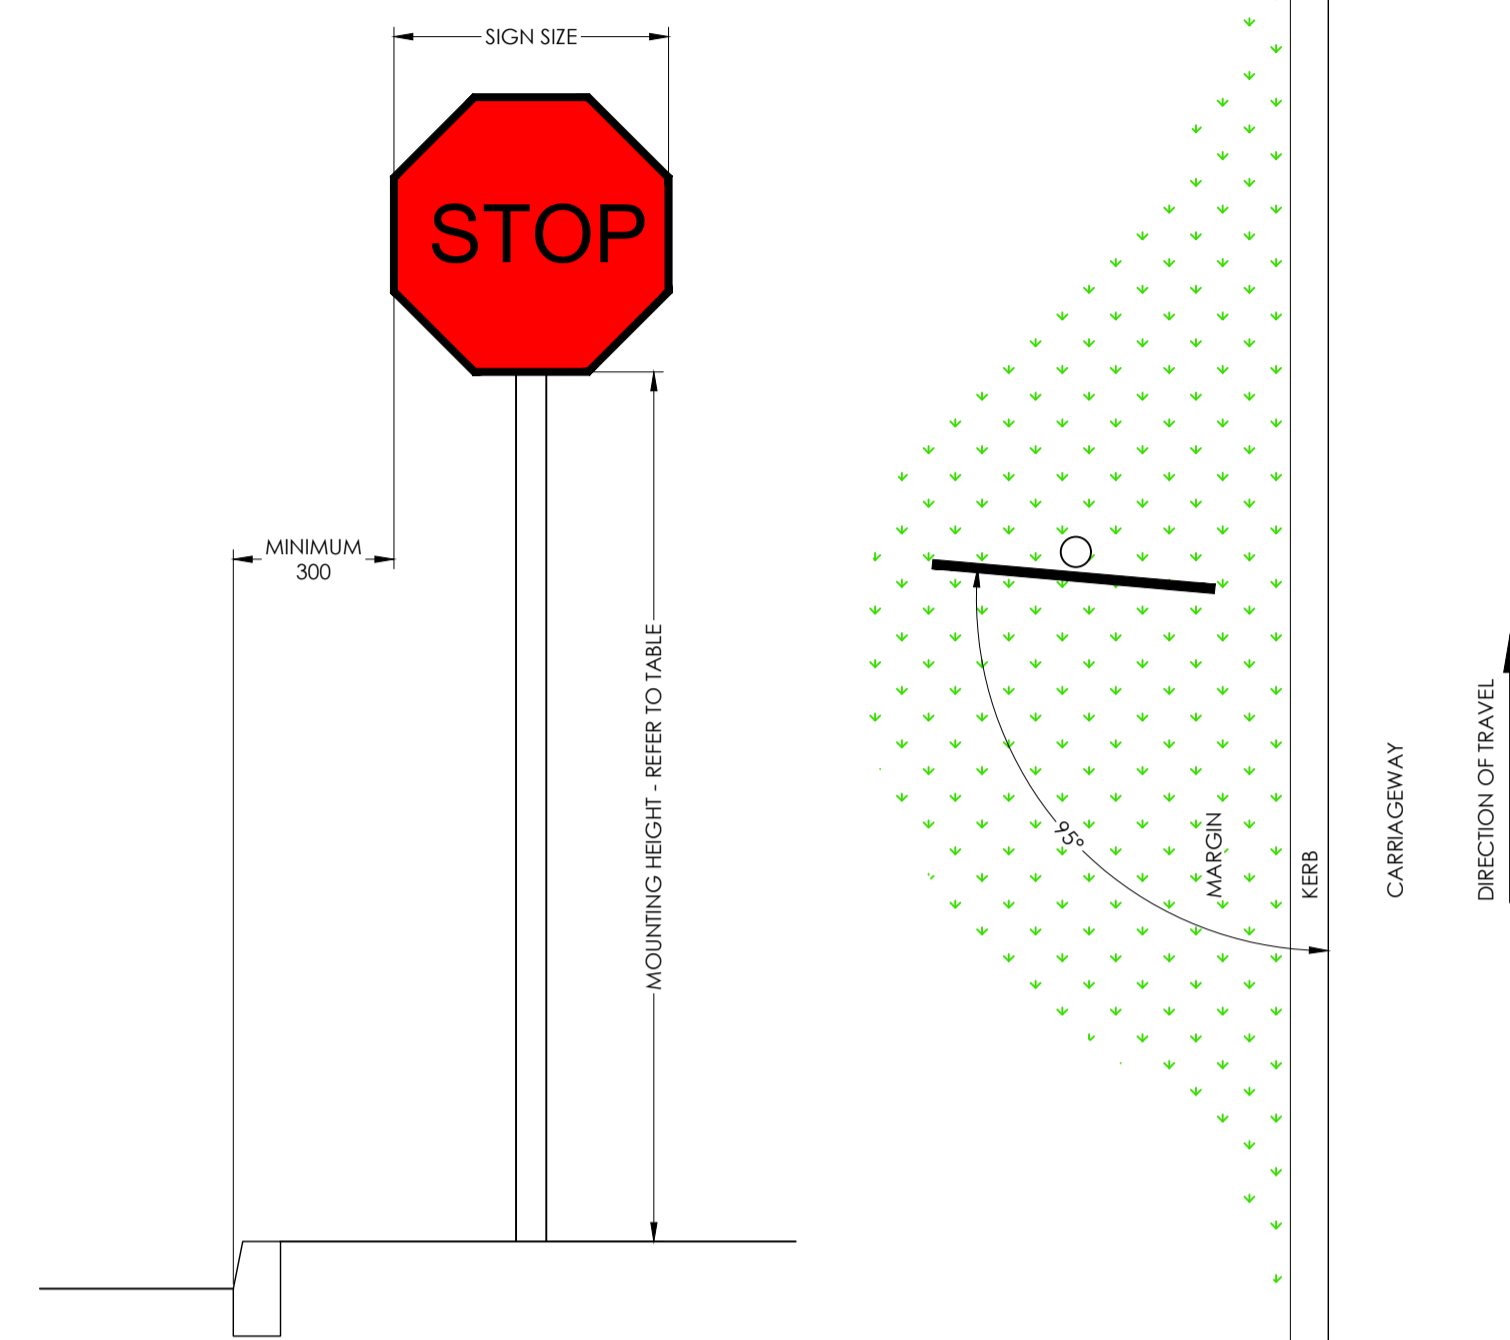

SIGN MOUNTING AND ORIENTATION

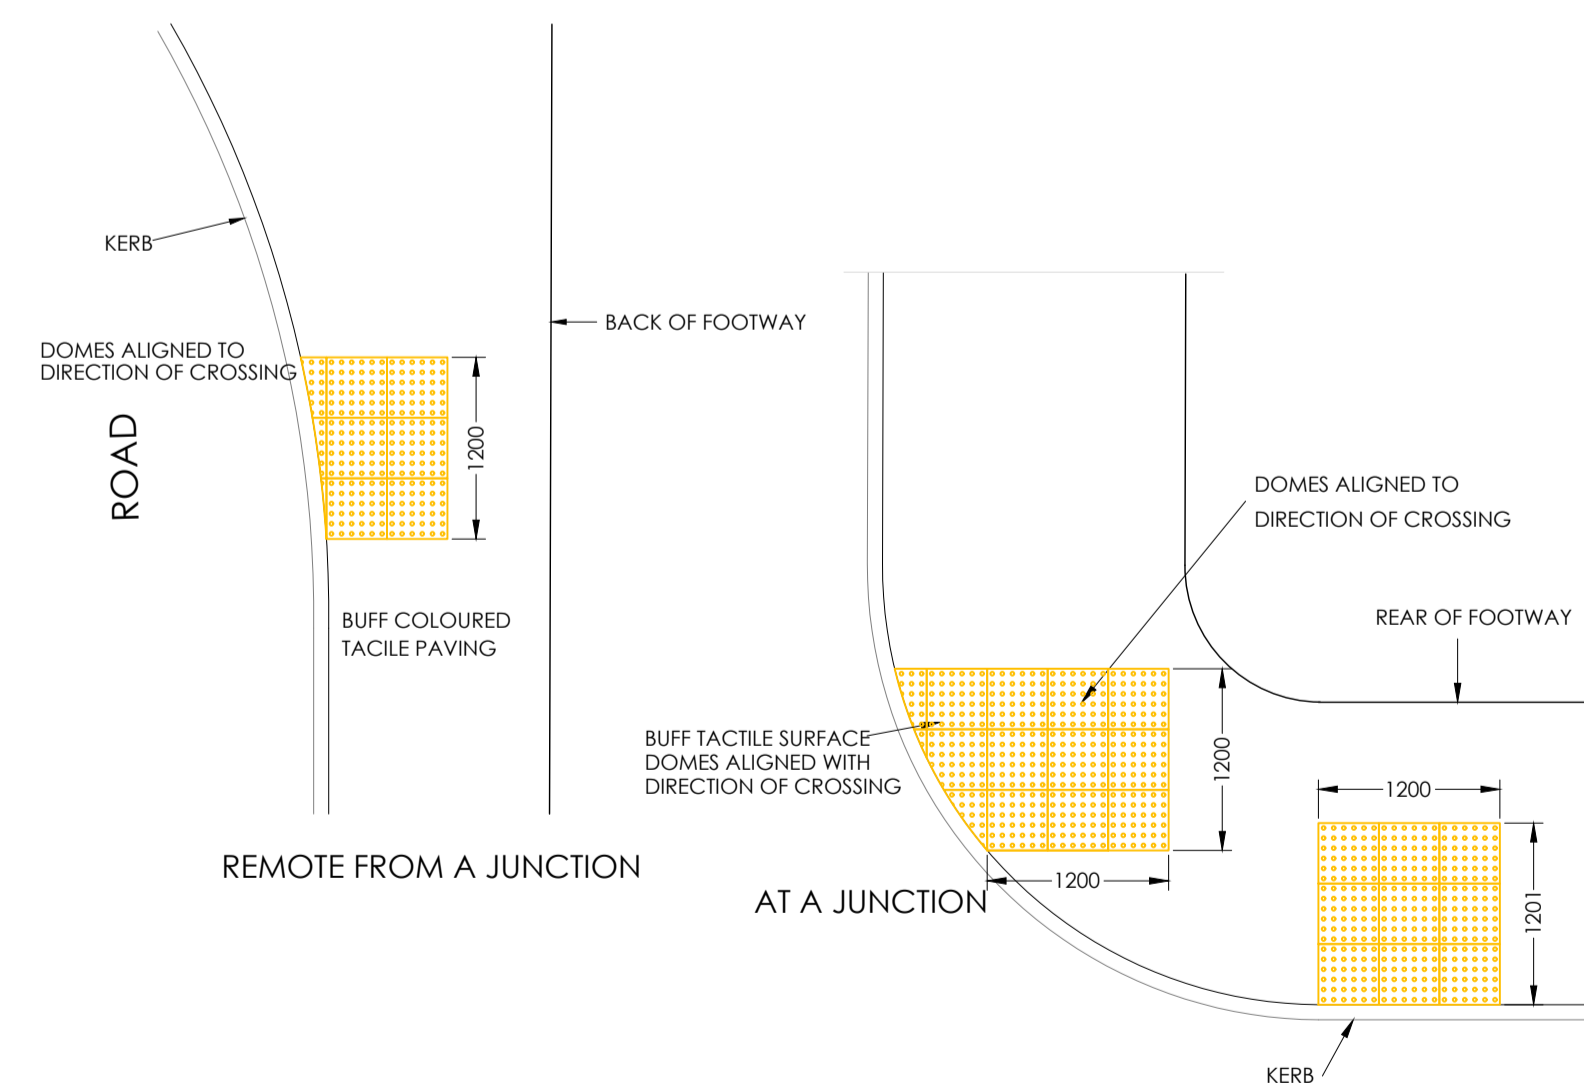

TYPICAL PEDESTRIAN CROSSING
SCALE 1:50

NOTES:

*This drawing is copyright and may not be copied or altered without permission.
Use only figured dimensions. Do not scale this drawing.
The contractor is responsible for checking all dimensions on site prior to construction.
The Architects are to be notified of any discrepancies prior to work commencing.
Levels and contours, shown on drawings, are relative to local datum unless specified*

[illegible]

PROJECT:			ROSCOMMON COUNTY COUNCIL		
PROJECT:			PROPOSED RESIDENTIAL DEVELOPMENT AT		
ADDRESS:			SLI AN CHOISTE, MONKSLAND, CO. ROSCOMMON		
DRAWING:			PROPOSED SIGNAGE, ROAD MARKINGS AND DETAILS		
CAD REF:	SCALE:	DWG. NO.:			
22571	As Shown				
PROJECT:	DATE:	REV:	22571-PLA-104		
M.C.	03 12 2024				