




NOTES

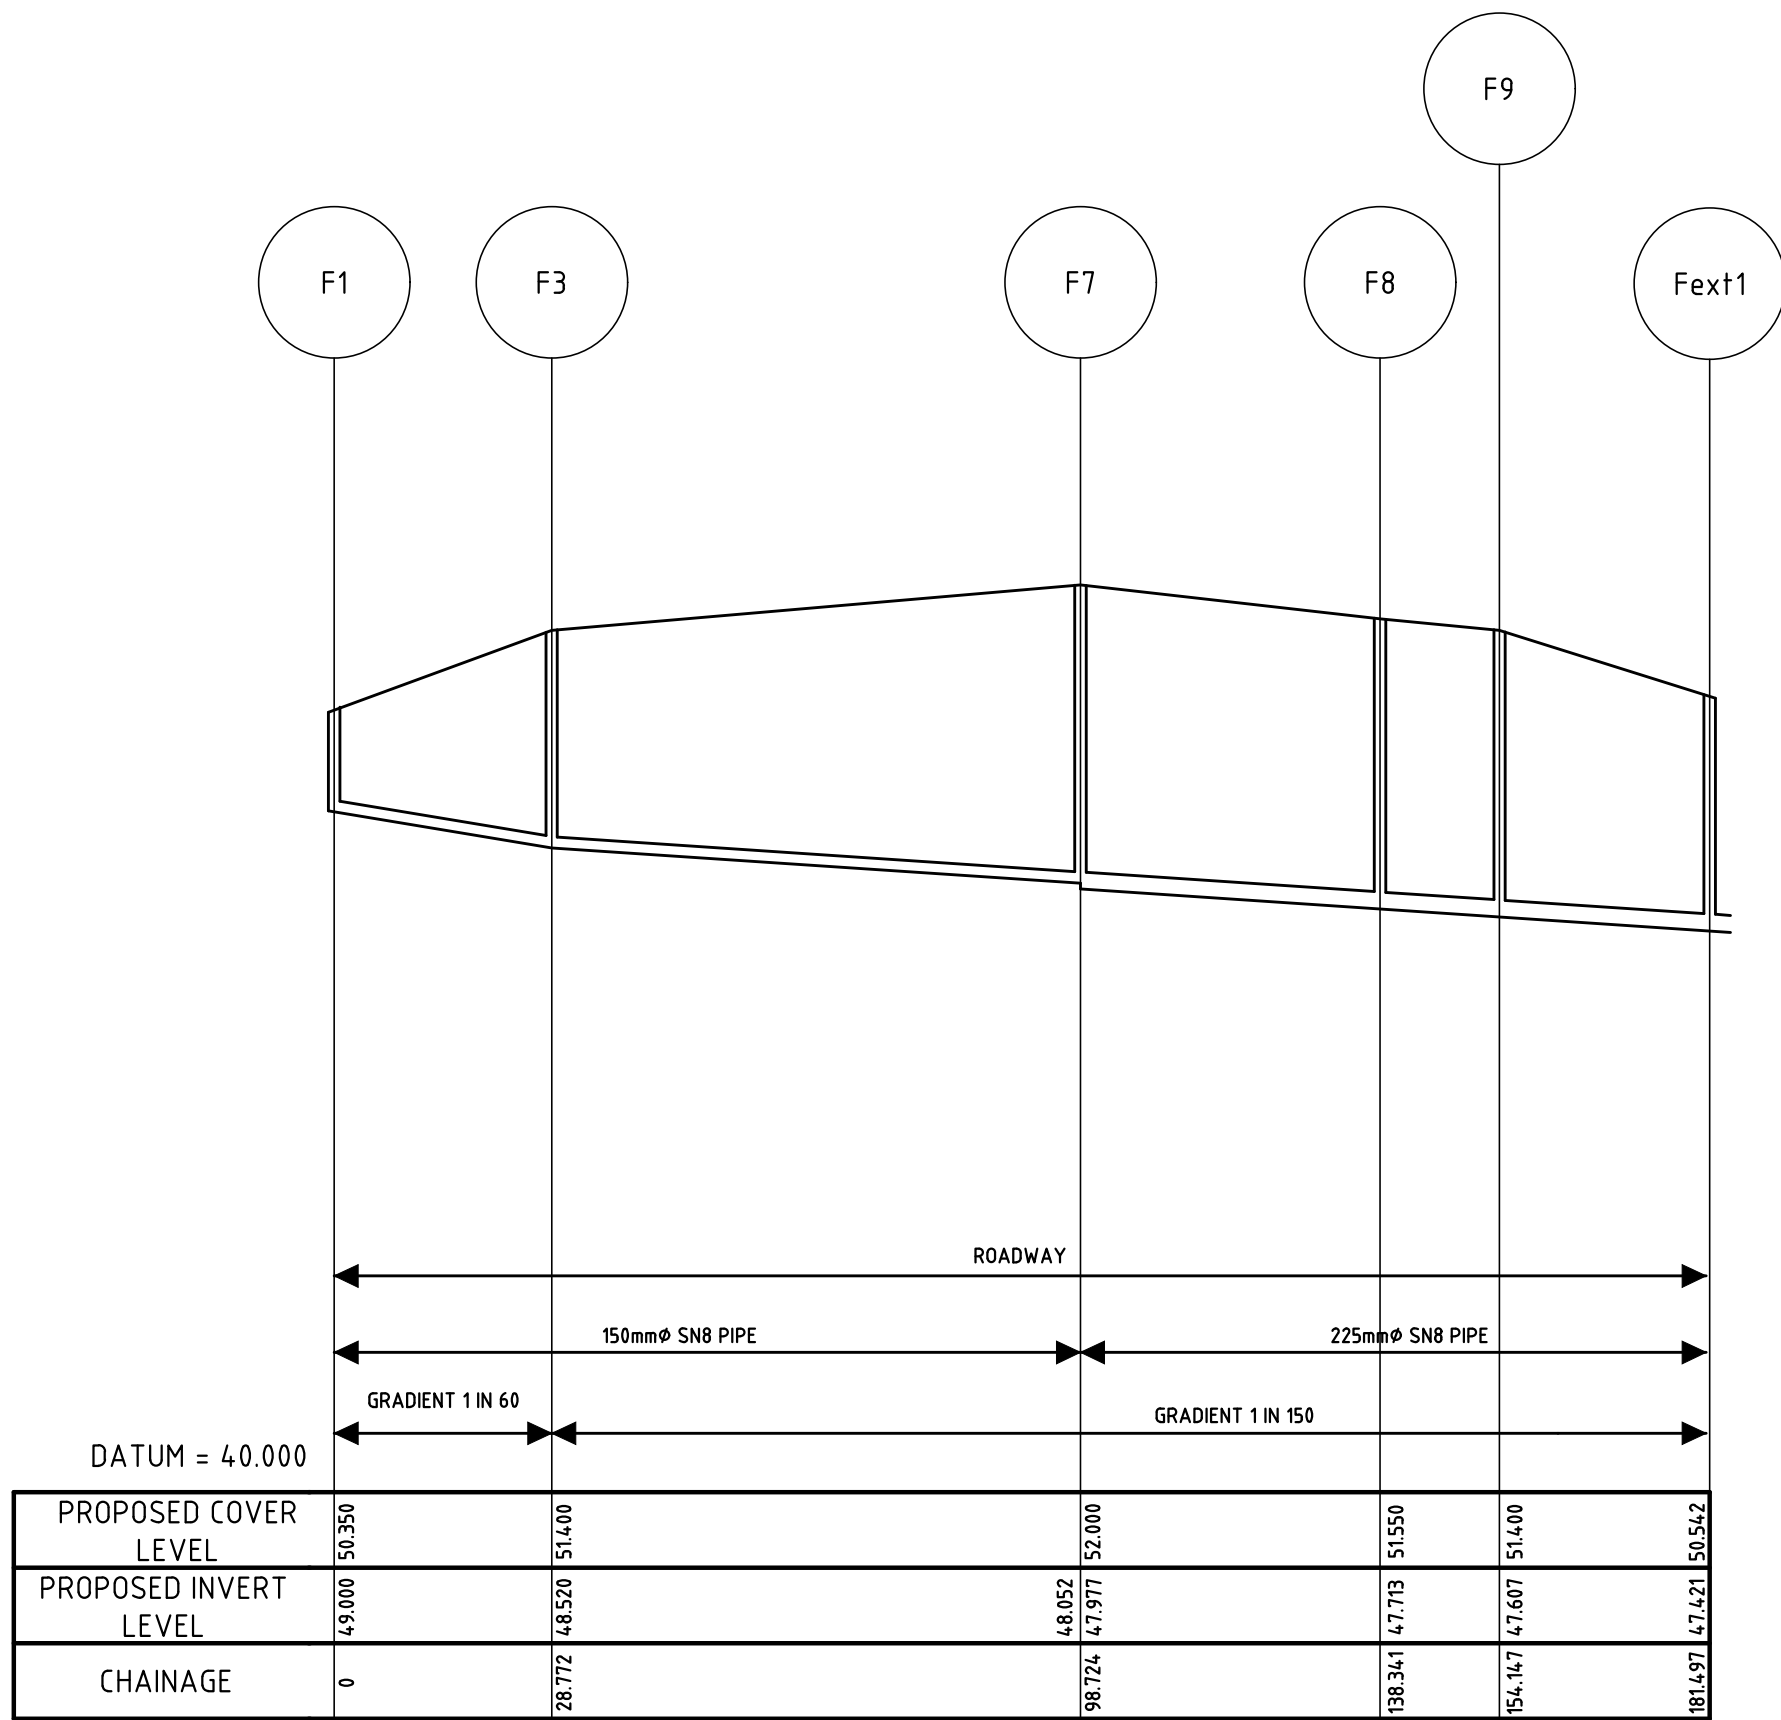

PROPOSED FOUL SEWER SECTIONS
F1-Fext1
HORIZONTAL SCALE 1:1000
VERTICAL SCALE 1:100

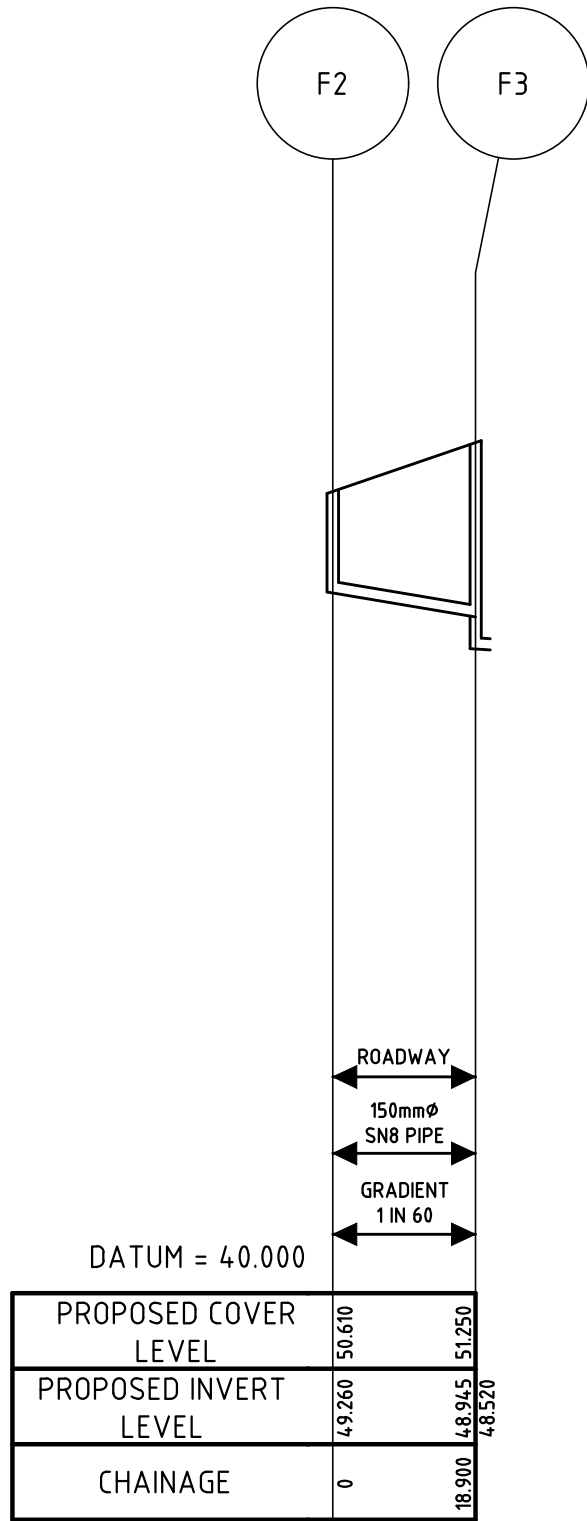


PROPOSED FOUL SEWER SECTIONS
F2-F3
HORIZONTAL SCALE 1:1000
VERTICAL SCALE 1:100

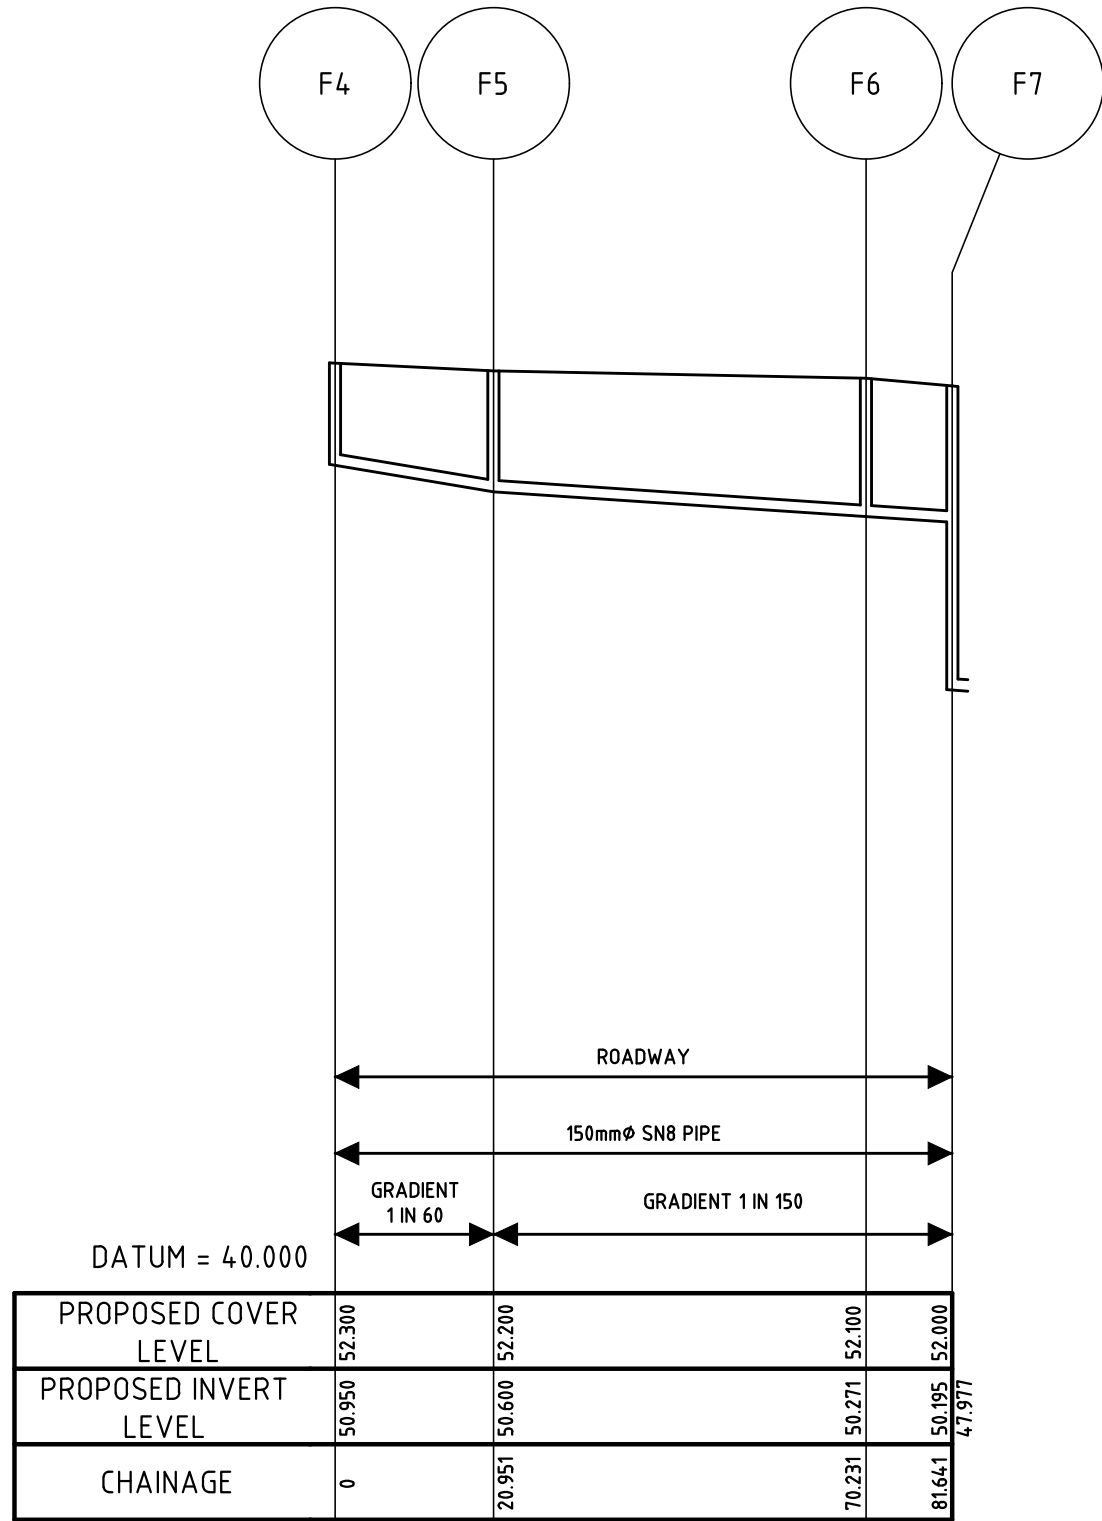


PROPOSED FOUL SEWER SECTIONS
F4-F7
HORIZONTAL SCALE 1:1000
VERTICAL SCALE 1:100


FOUL SEWER				
MANHOLE REF	MANHOLE TYPE (AS PER IRISH WATER CODE OF PRACTICE)	COVER LEVEL	INVERT LEVEL IN	INVERT LEVEL OUT
F1	1.2m	50.350	49.000	
F2	1.2m	50.610	49.260	
F3	1.2m	51.250	48.945	48.520
F4	1.2m	52.300	50.950	
F5	1.2m	52.200	50.600	
F6	1.2m	52.100	50.271	
F7	1.2m	52.000	50.195/48.052	47.977
F8	1.2m	51.550	47.713	
Fext1	1.2m	50.542	47.421	
F10	1.2m	49.950	48.600	
F11	1.2m	49.500	48.147	
F12	1.2m	48.950	47.696	
F13	1.2m	47.300	46.334	
F14	1.2m	48.300	47.905 / 47.003	45.905
F15	1.2m	47.300	45.672	
F16	1.2m	48.450	47.100	
F17	1.2m	47.200	46.120	45.643
F18	1.2m	46.800	45.181	
F19	1.2m	46.800	45.106	
Fnew	1.2m	46.800	45.090	

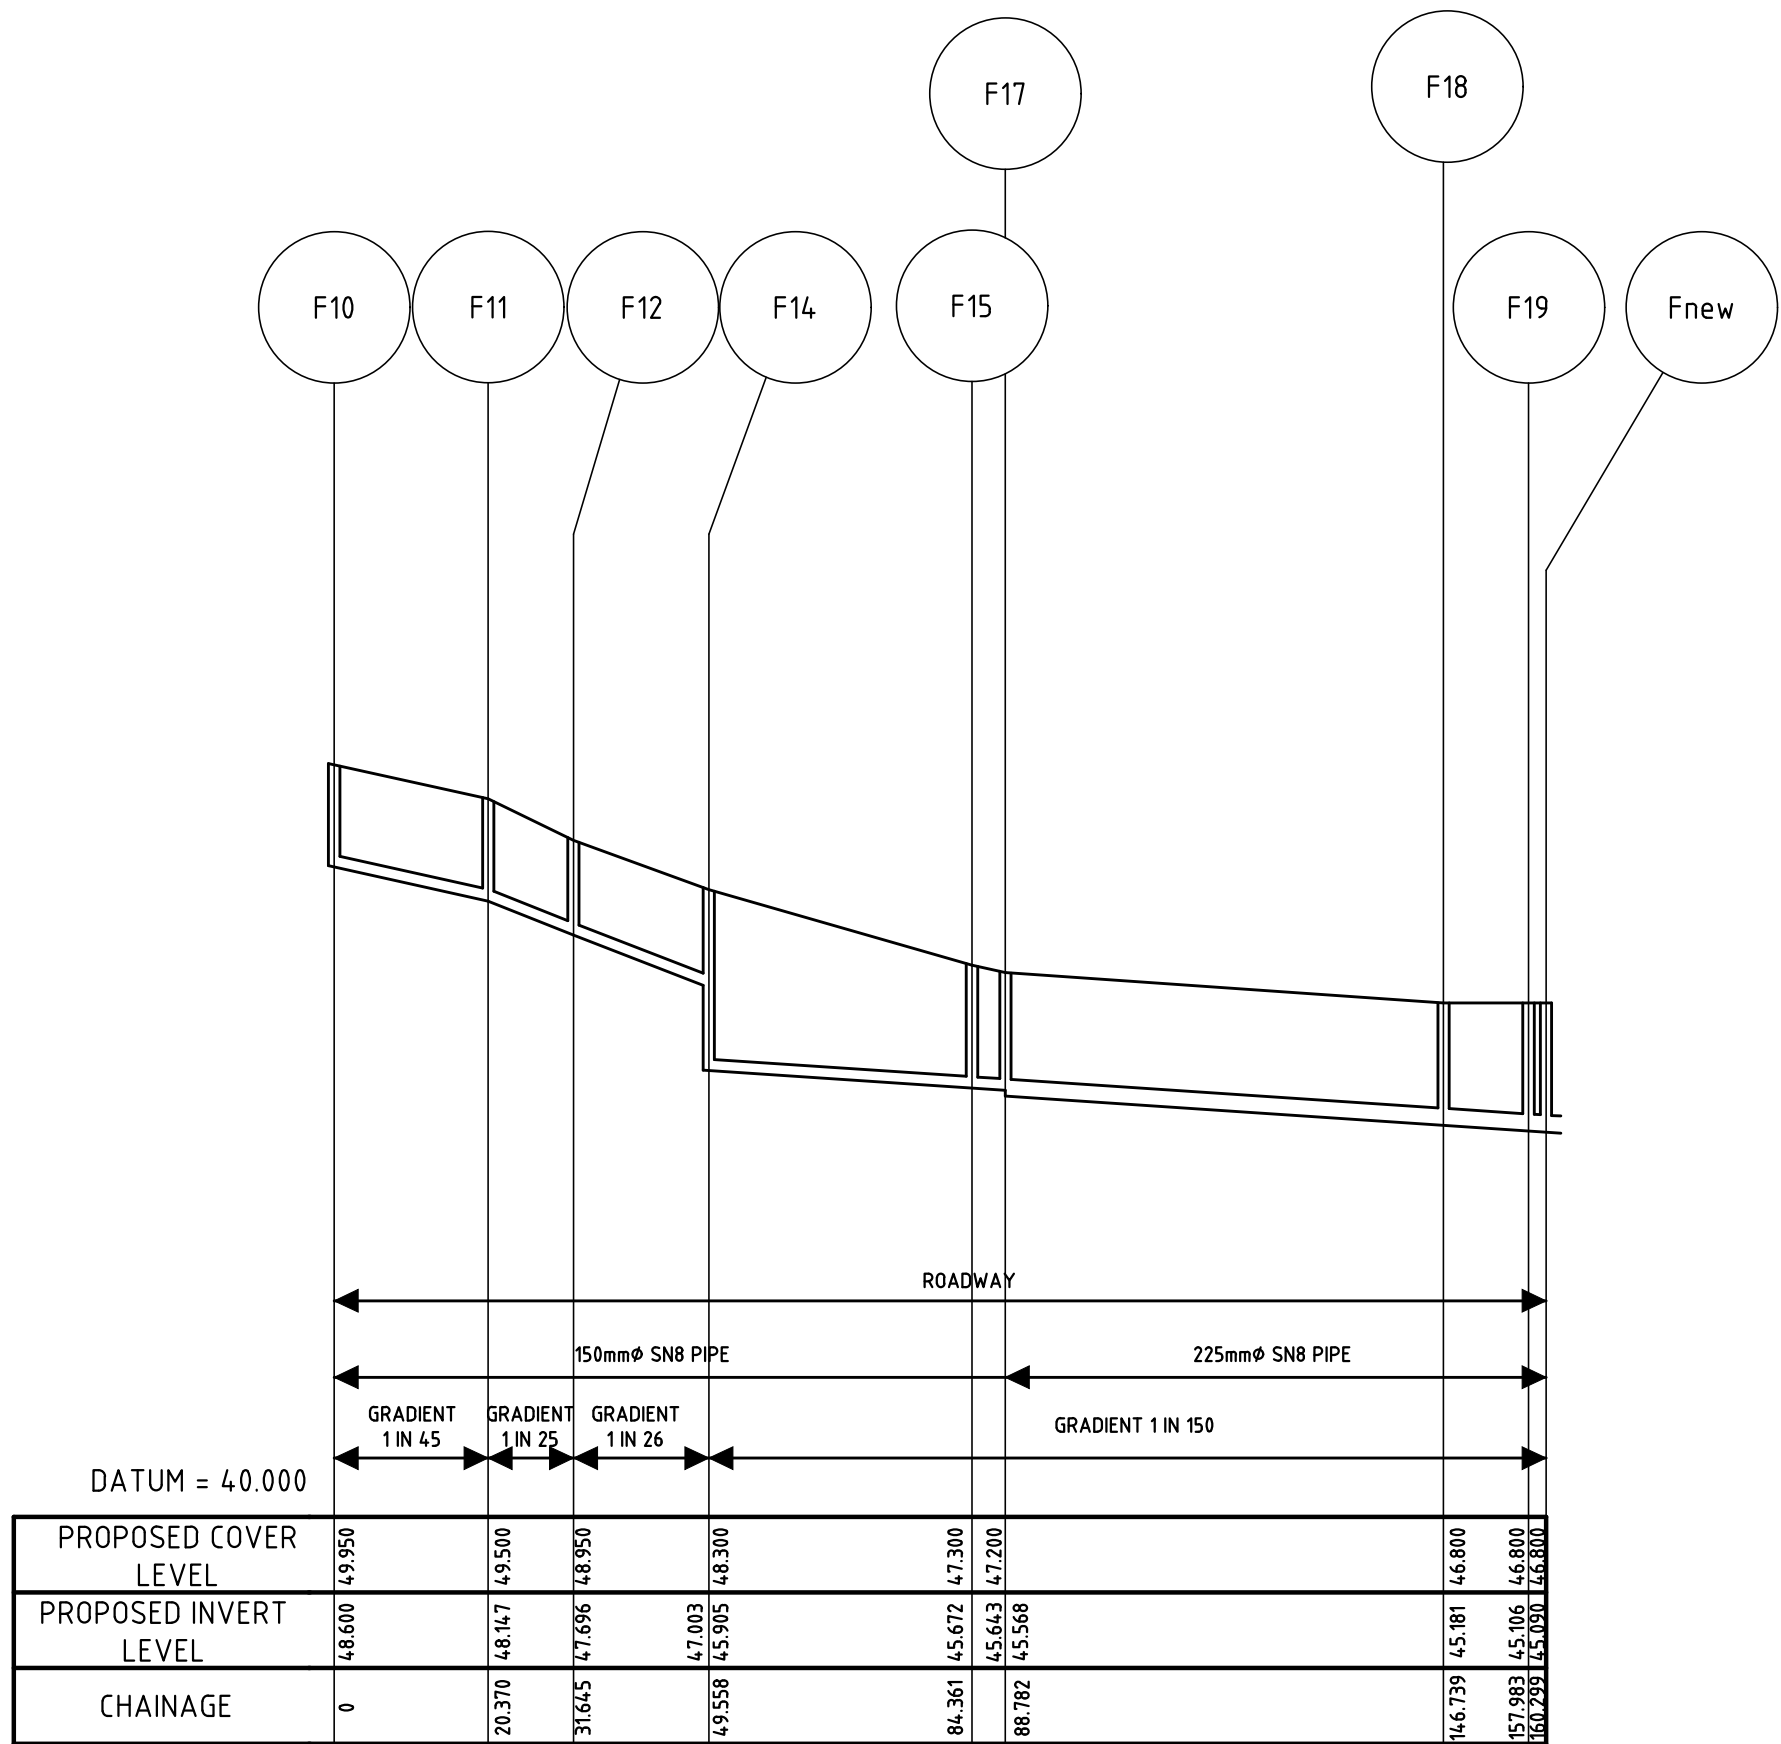

PROPOSED FOUL SEWER SECTIONS
F10-Fnew
HORIZONTAL SCALE 1:1000
VERTICAL SCALE 1:100

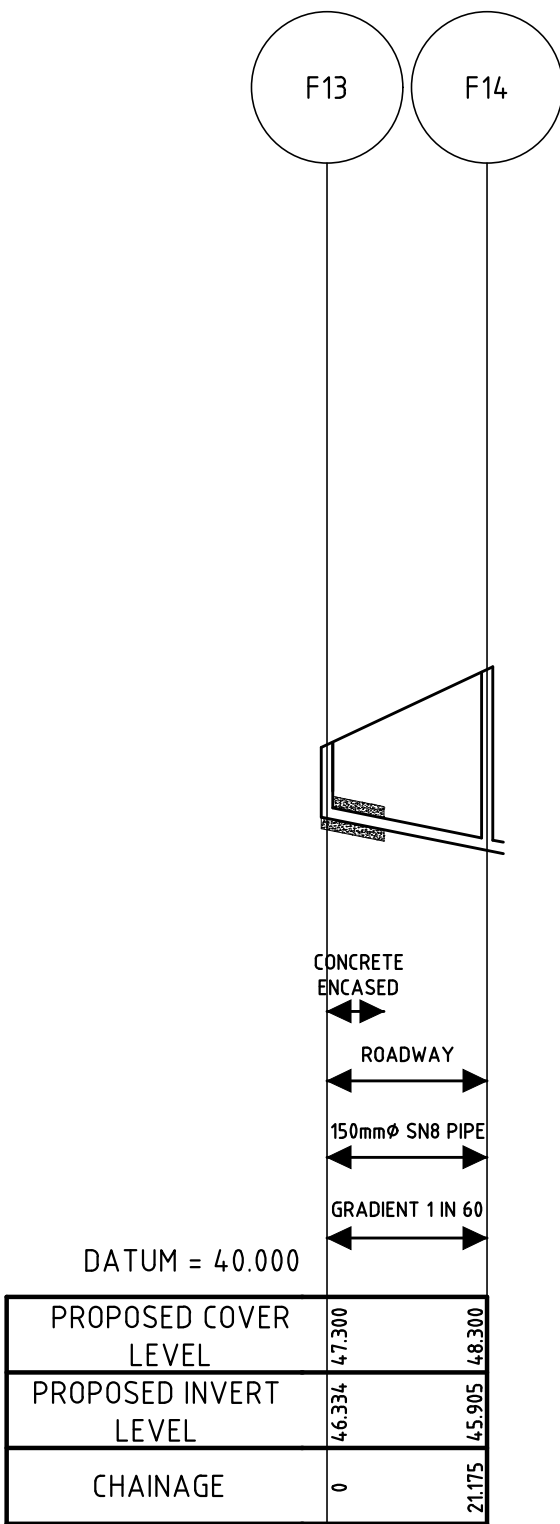

PROPOSED FOUL SEWER SECTIONS
F13-F14
HORIZONTAL SCALE 1:1000
VERTICAL SCALE 1:100

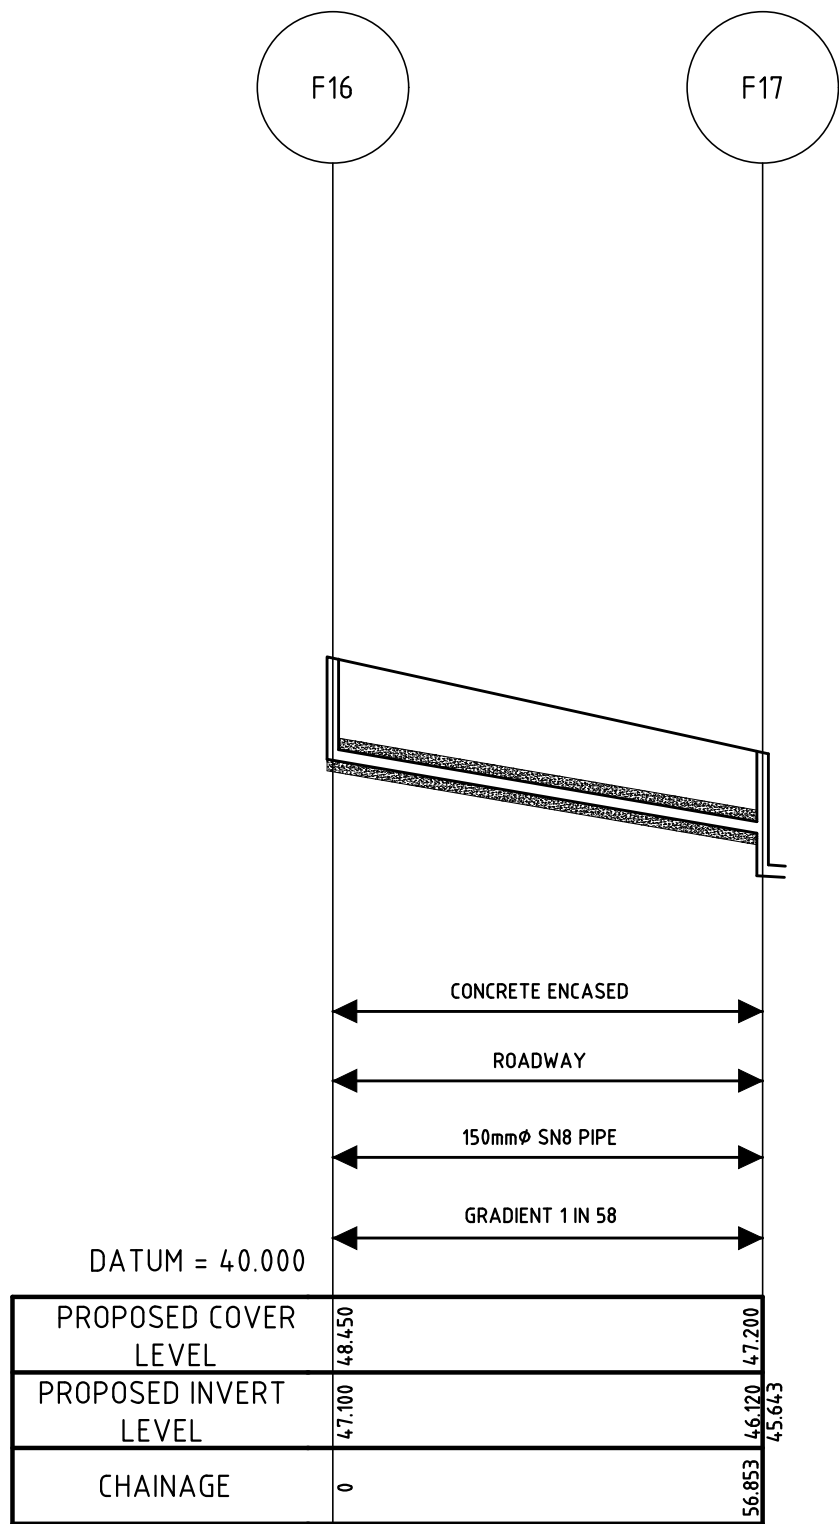

PROPOSED FOUL SEWER SECTIONS
F15-F16
HORIZONTAL SCALE 1:1000
VERTICAL SCALE 1:100

REV.	DATE	DESCRIPTION	APPROVED
COPYRIGHT RESERVED - THIS DRAWING IS NOT TO BE USED FOR A PURPOSE OTHER THAN THAT FOR WHICH IT HAS BEEN ISSUED BY ALAN TRAYNOR CONSULTING ENGINEERS. NOR IS IT TO BE COPIED OR REPRODUCED IN ANY MATTER WITHOUT WRITTEN CONSENT.			
Alan Traynor Consulting Engineers Ltd			
Unit 6, Ballyturk Business Park, Greenv, Ballyturk, Co.Cavan H16AYP4 TEL: (+353) 499522234 2nd Floor, 67-70 Meath St, Dublin 8 D08XY53 TEL: (+353) 19497881 Email: info@alantaynor.com Website: www.alantaynor.com			
ISO 9001 CERTIFICATION EUROPE			
CLIENT ROSCOMMON COUNTY COUNCIL			
PROJECT TITLE PROPOSED RESIDENTIAL DEVELOPMENT AT SLI AN CHOISTE, MONKSLAND, CO. ROSCOMMON			
DRAWING TITLE FOUL SEWER SECTIONS			
SCALE 1:500	DRAWN MARC MCBRIDE DATE JUNE 2023	CHECKED LIAM MCELGUNN DATE JUNE 2023	APPROVED ALAN TRAYNOR DATE JUNE 2023
DRAWING No. 23-004-102			REV.