



NOTES

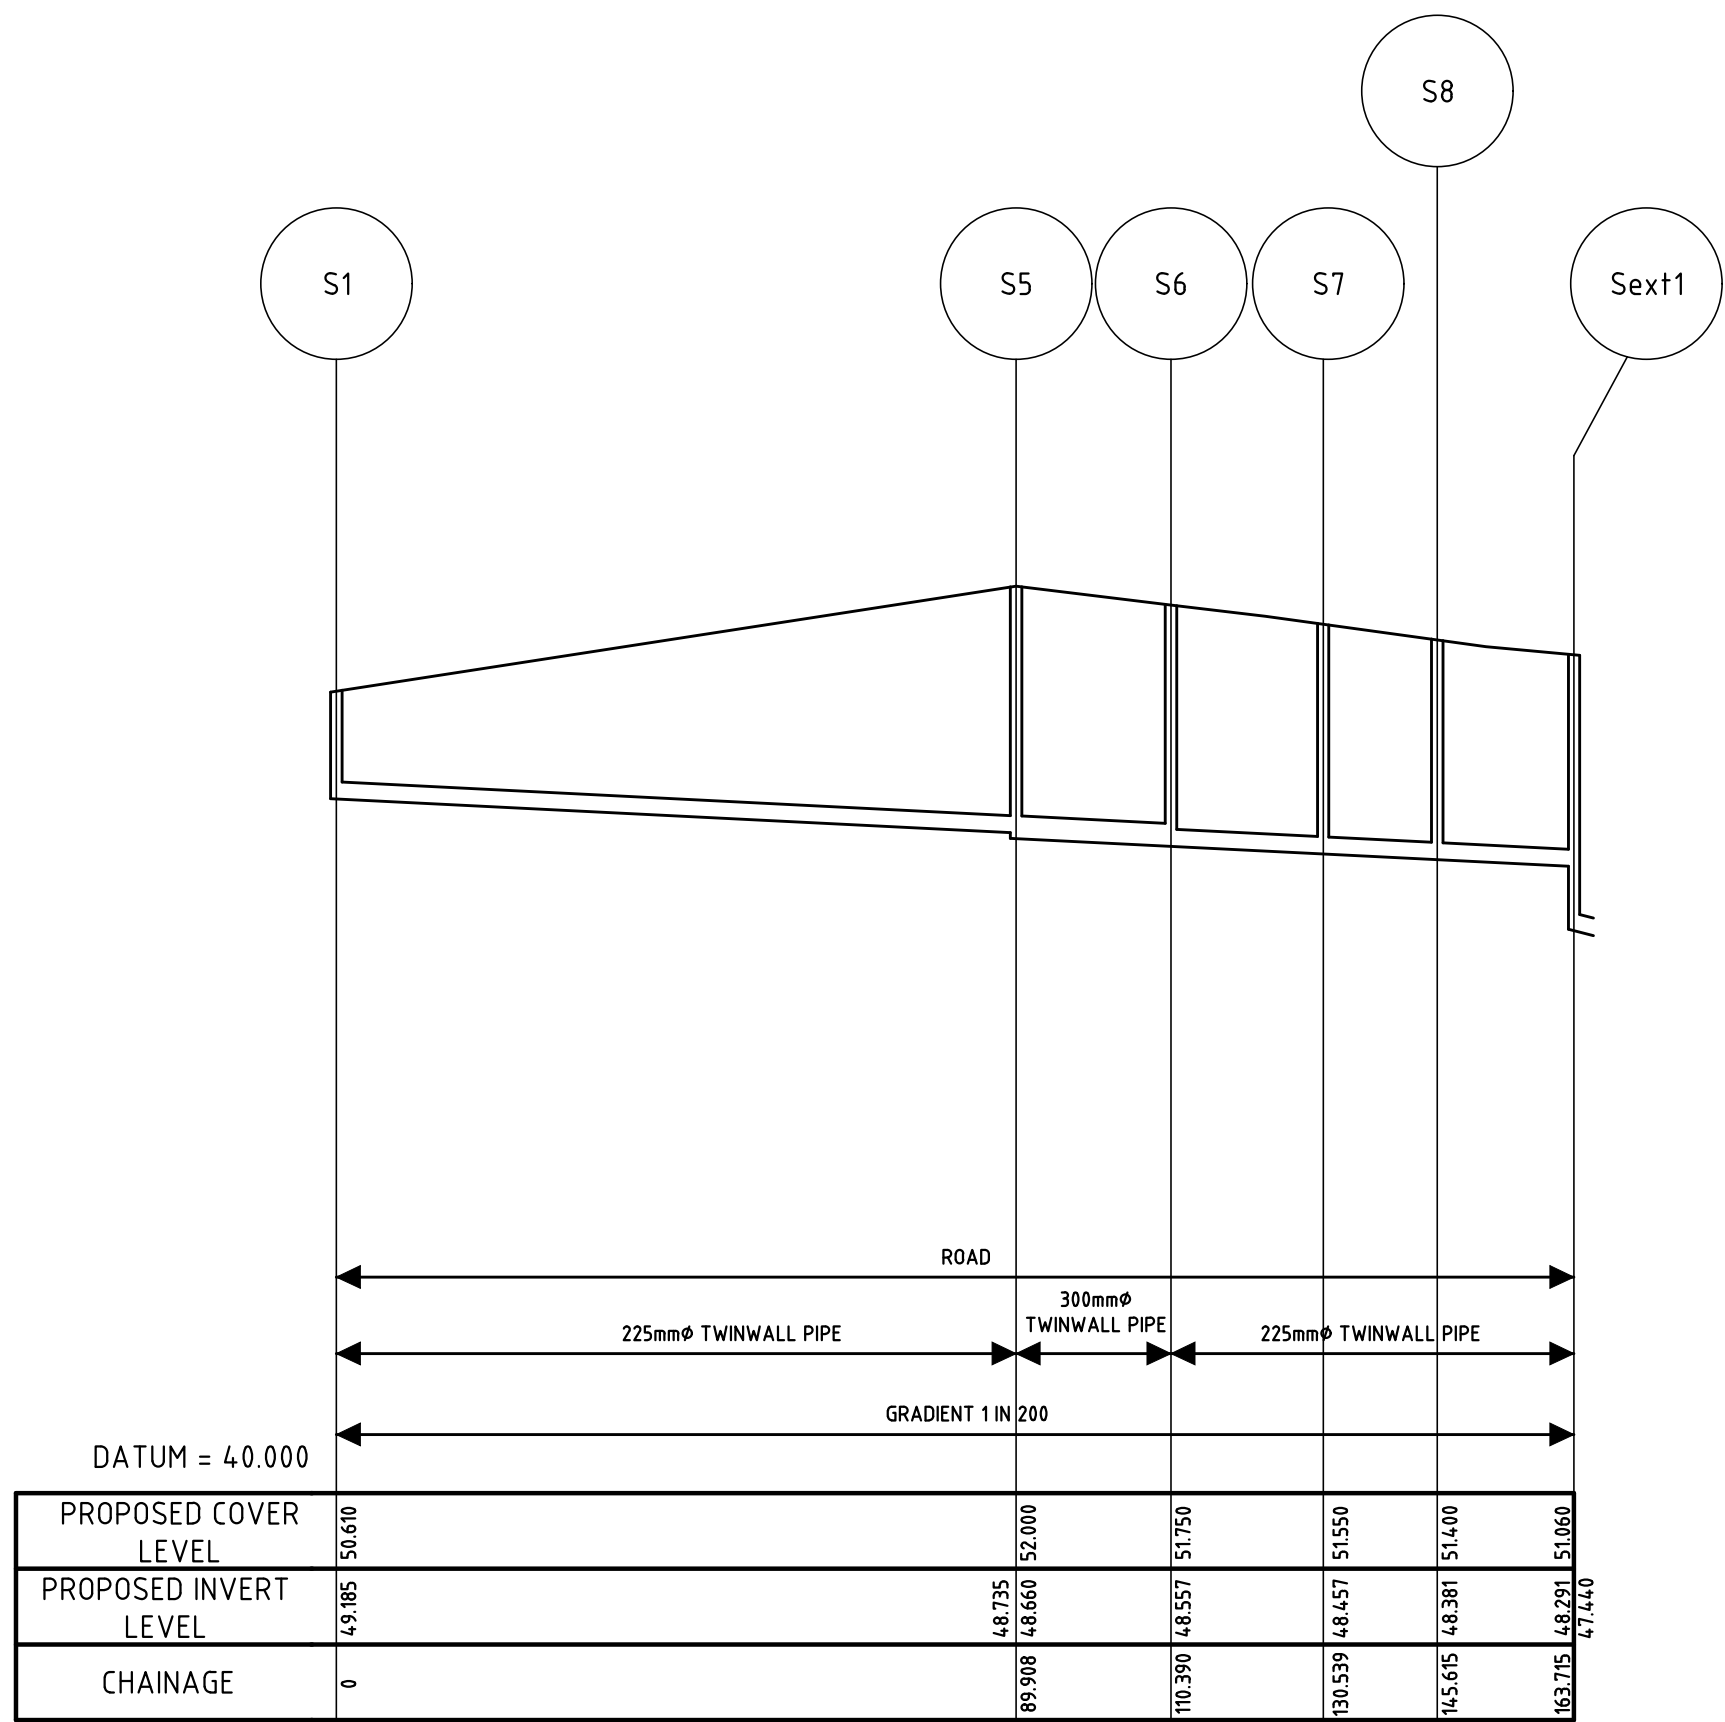

PROPOSED STORM SEWER SECTIONS

S1-Sext1

HORIZONTAL SCALE 1:1000
VERTICAL SCALE 1:100

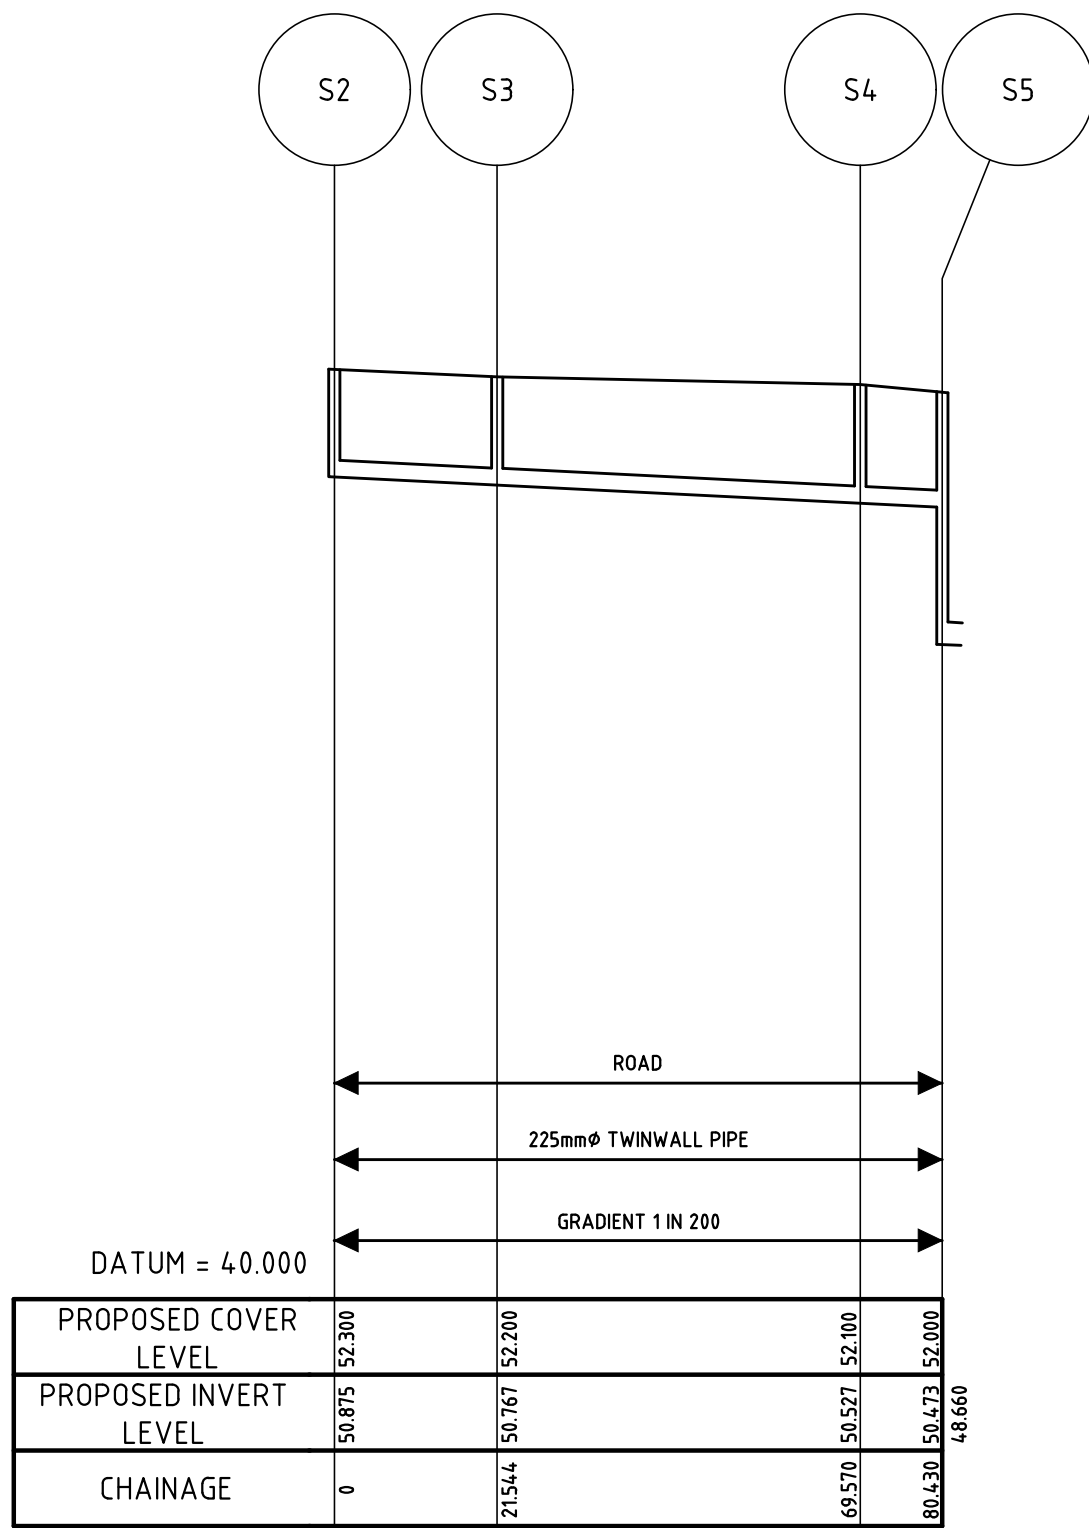


PROPOSED STORM SEWER SECTIONS

S2-S5

HORIZONTAL SCALE 1:1000
VERTICAL SCALE 1:100


STORM SEWER				
MANHOLE REF	MANHOLE TYPE	COVER LEVEL	INVERT LEVEL IN	INVERT LEVEL OUT
S1	1.0m	50.610	49.185	
S2	1.0m	52.300	50.875	
S3	1.0m	52.200	50.767	
S4	1.0m	52.100	50.527	
S5	1.0m	52.000	50.473	48.660
S6	1.2m	51.750	48.557	
S7	1.2m	51.550	48.457	
S8	1.2m	51.400	48.381	
Sext1	1.2m	51.060	48.291	47.440
S9	1.2m	51.000	49.575	
S10	1.2m	49.500	47.677	
S11	1.2m	48.950	47.301	
S12	1.2m	47.300	46.508	
S13	1.2m	48.300	46.704 & 46.382	45.528
S14	1.2m	48.450	46.141	
S15	1.2m	47.300	45.831	
S16	1.2m	47.700	45.456	45.384
S17	1.2m	47.630	45.355	
S18	1.2m	47.300	45.229	
S19	1.2m	46.880	44.900	
Sext2	1.2m	46.872	44.811	

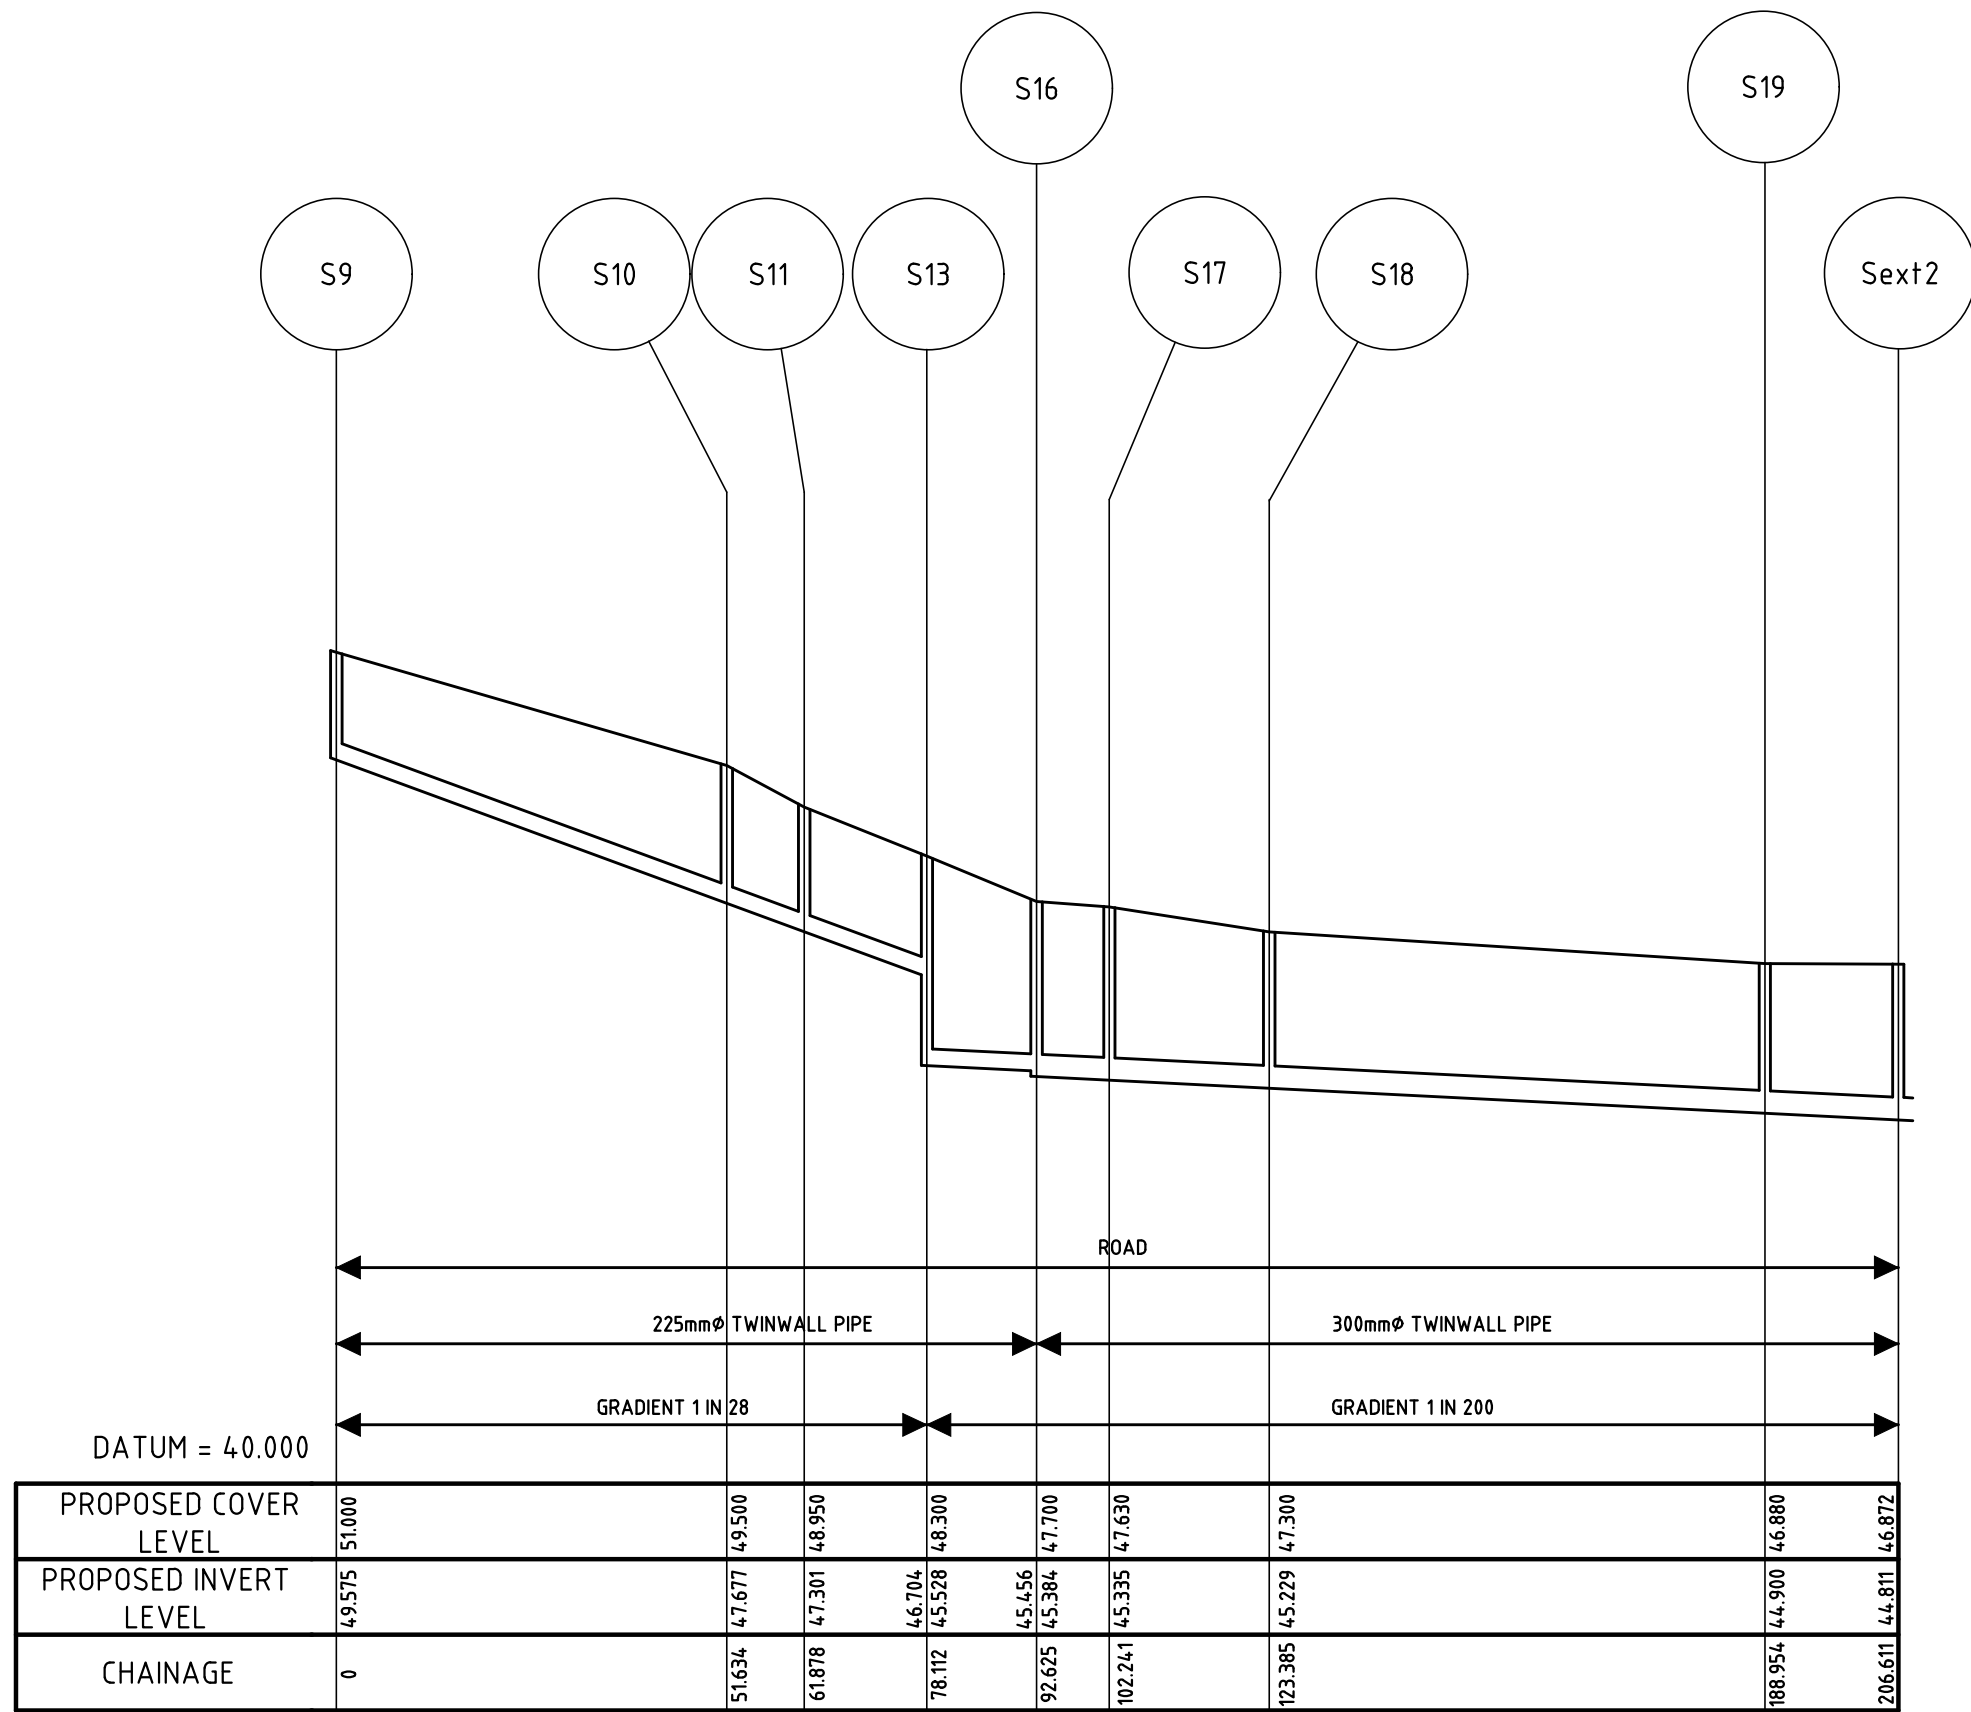

PROPOSED STORM SEWER SECTIONS

S9-Sext2


HORIZONTAL SCALE 1:1000
VERTICAL SCALE 1:100

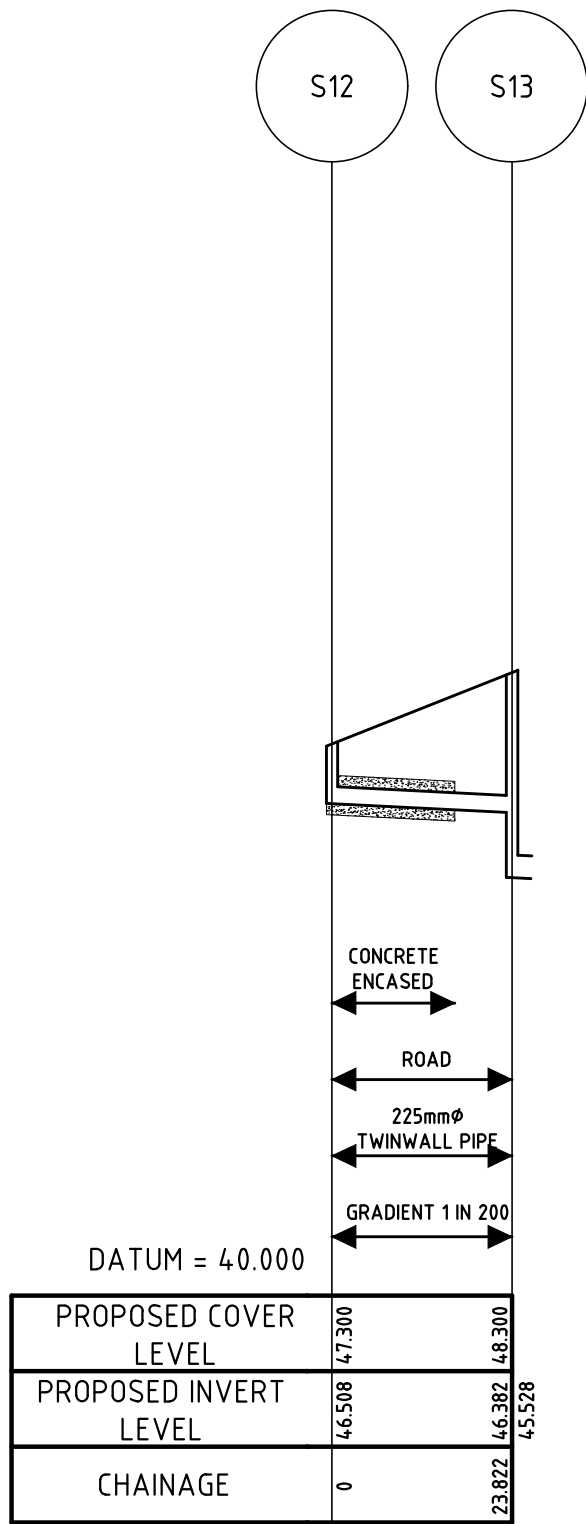

PROPOSED STORM SEWER SECTIONS

S12-S13

HORIZONTAL SCALE 1:1000
VERTICAL SCALE 1:100

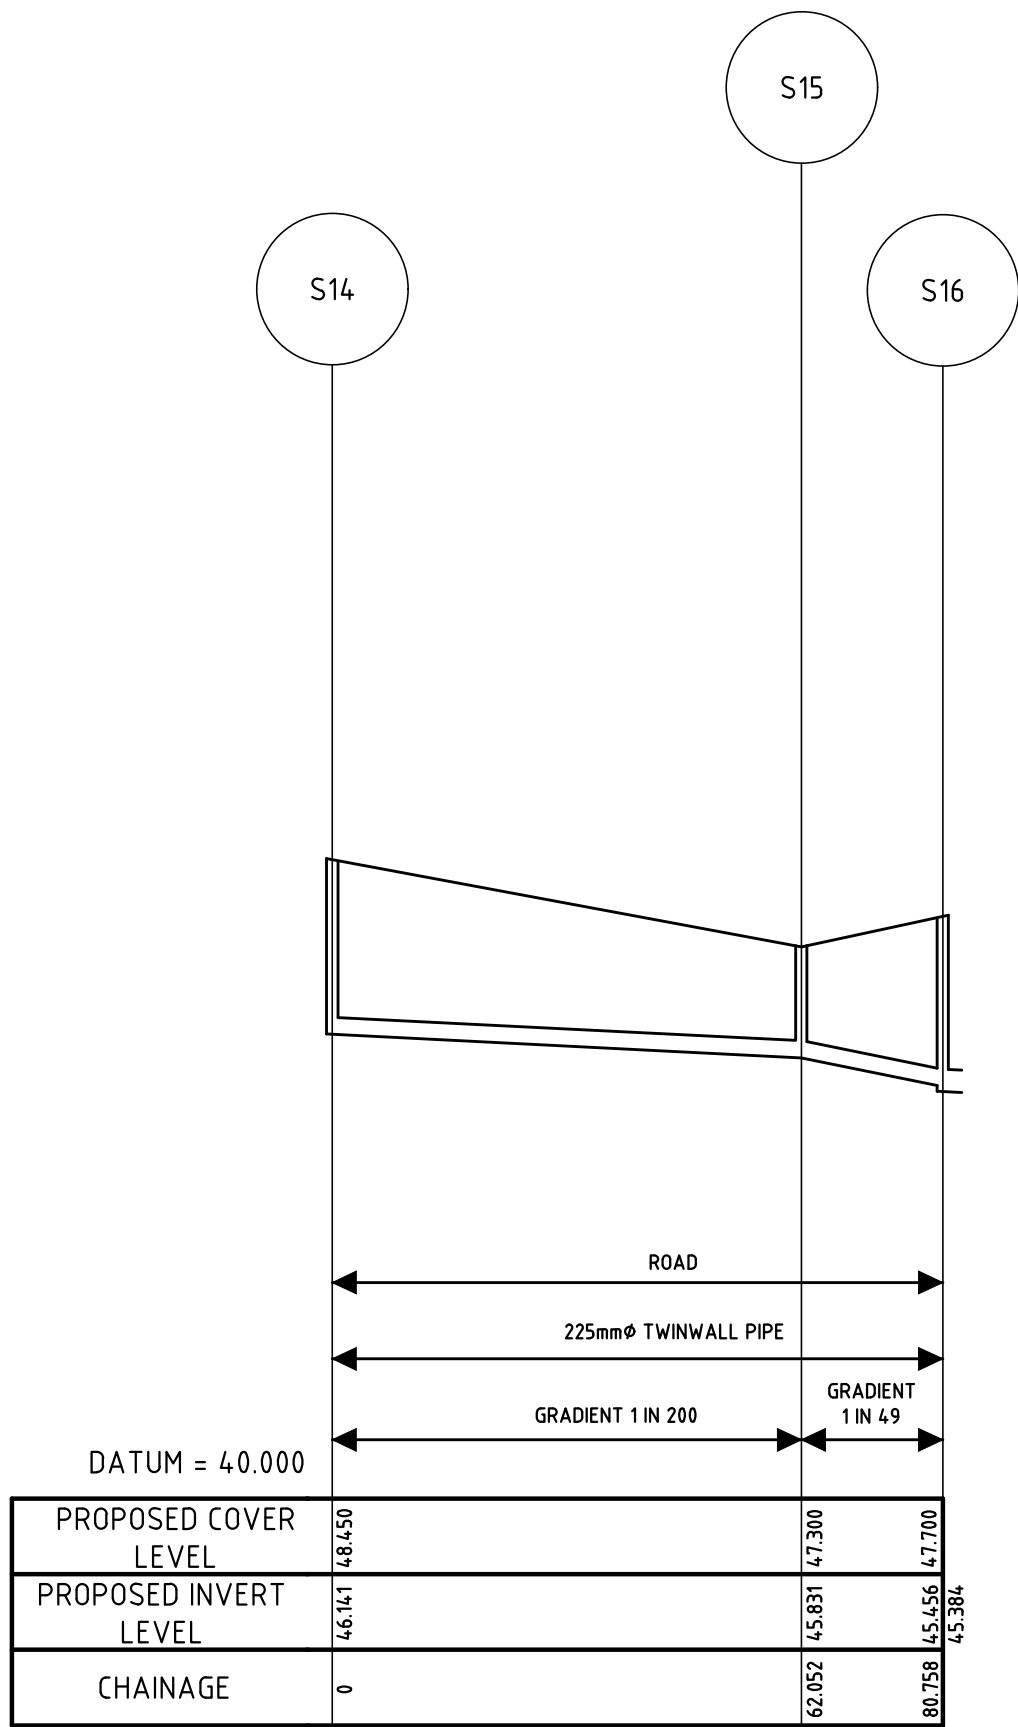

PROPOSED STORM SEWER SECTIONS

S14-S16

HORIZONTAL SCALE 1:1000
VERTICAL SCALE 1:100

REV.	DATE	DESCRIPTION	APPROVED
COPYRIGHT RESERVED - THIS DRAWING IS NOT TO BE USED FOR A PURPOSE OTHER THAN THAT FOR WHICH IT HAS BEEN ISSUED BY ALAN TRAYNOR CONSULTING ENGINEERS. NOR IS IT TO BE COPIED OR REPRODUCED IN ANY MANNER WITHOUT WRITTEN CONSENT.			
Alan Traynor Consulting Engineers Ltd			
Unit 6, Ballyturbot Business Park, Creeny, Ballyturbot, Co. Cavan HI&AYP4 TEL: (+353) 499522234 2nd Floor, 67-70 Meath St, Dublin 8 D08XY53 TEL: (+353) 19497881 Email: info@alantraynor.com Website: www.alantraynor.com			
CLIENT ROSCOMMON COUNTY COUNCIL			
PROJECT TITLE PROPOSED RESIDENTIAL DEVELOPMENT AT SLI AN CHOISTE, MONKSLAND, CO. ROSCOMMON			
DRAWING TITLE STORM SEWER SECTIONS			
SCALE 1:100	DRAWN MARC MCBRIDE DATE JUNE 2023	CHECKED LIAM MCELGUNN DATE JUNE 2023	APPROVED ALAN TRAYNOR DATE JUNE 2023
DRAWING No. 23-004-103			REV.