

Roscommon County Council



Boyle Traffic Safety Scheme



PLANNING AND DEVELOPMENT ACT 2000 (AS AMENDED)
PLANNING AND DEVELOPMENT REGULATIONS 2001 (AS
AMENDED) - PART 8

ROSCOMMON COUNTY COUNCIL
Roads and Transportation,
Aras an Chontae, Roscommon.
Phone 090 66 37100

March 2024

Drawing Schedule

Drawing Number	Drawing Title	Rev.
Boyle - HD15 - Drg 01	Location Map	
Boyle - HD15 - Drg 02	Proposed Overall Layout	
Boyle - HD15 - Drg 03	Proposed Layout Main Street	
Boyle - HD15 - Drg 04	Proposed Layout Elphin Street - 1	
Boyle - HD15 - Drg 05	Proposed Layout Elphin Street - 2	

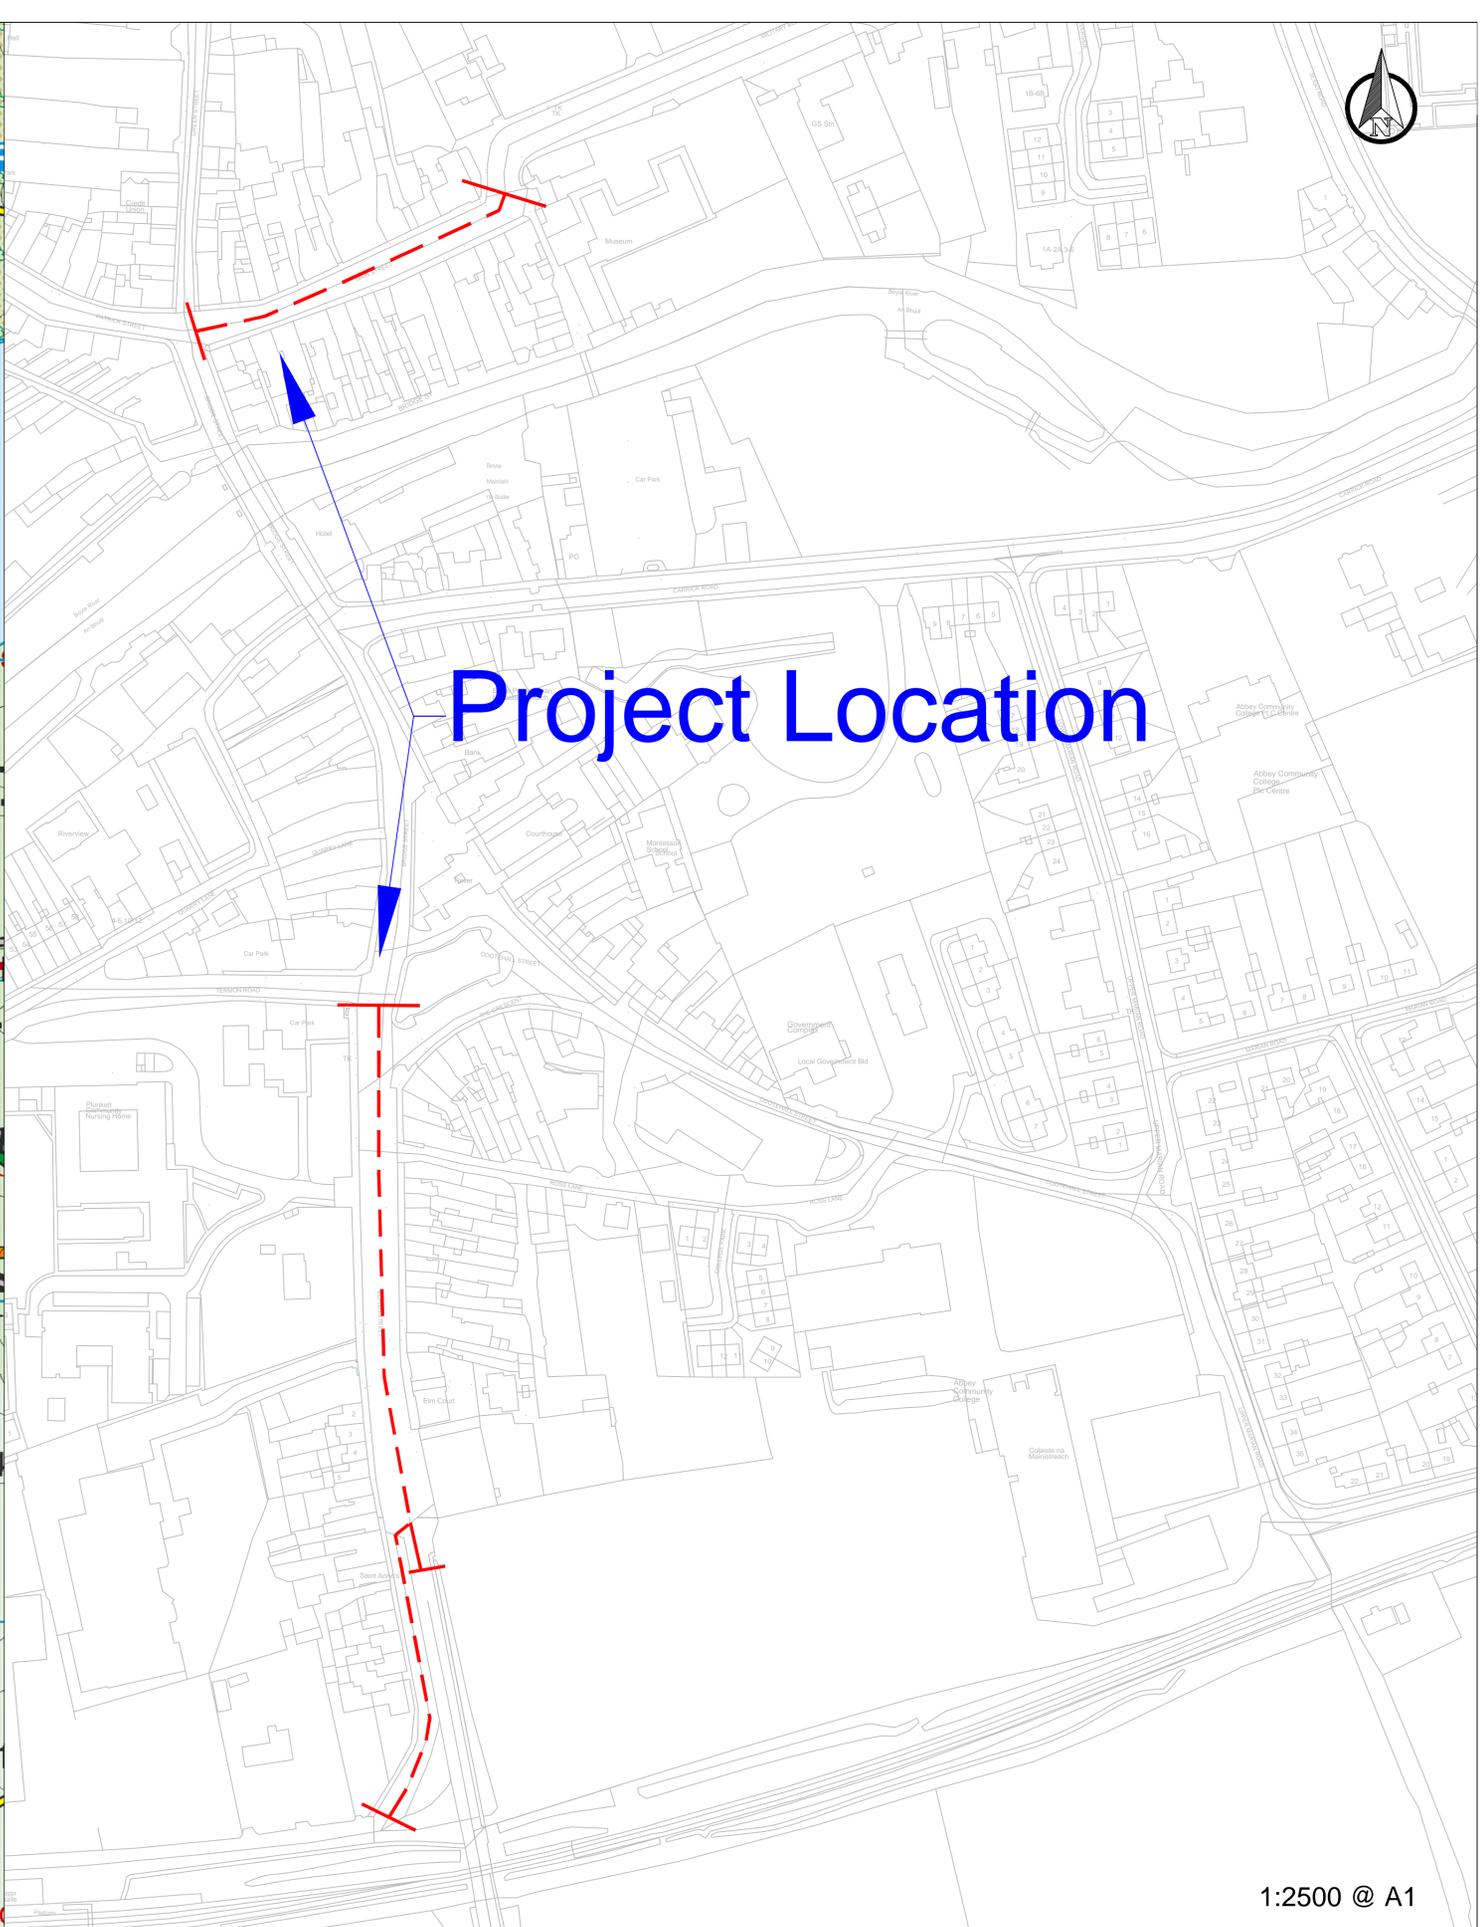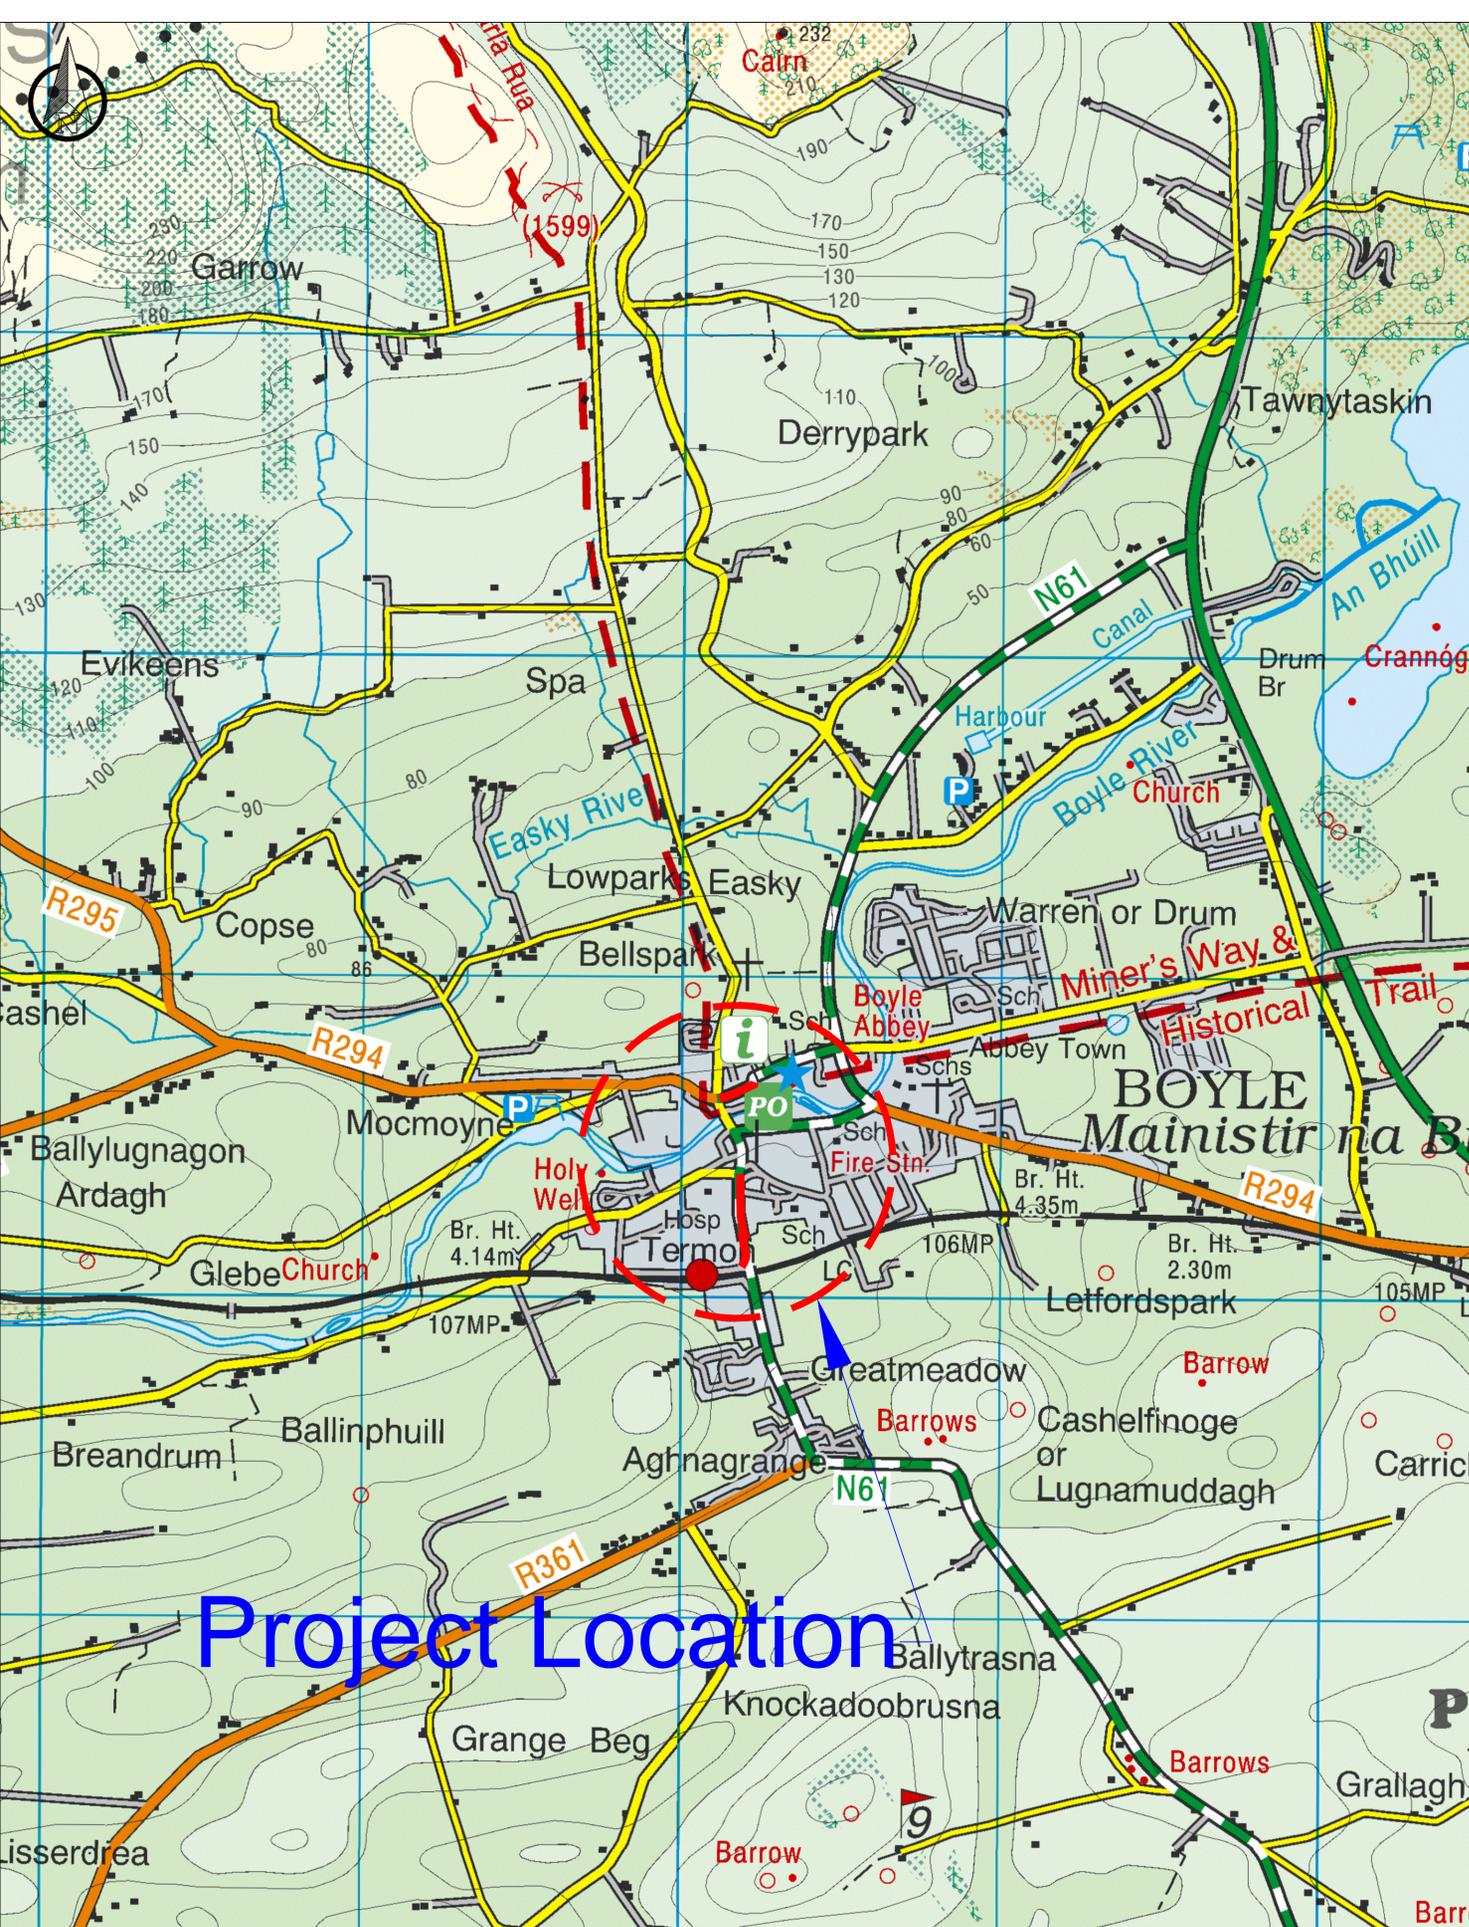


1:2500 @ A1

ROSCOMMON COUNTY COUNCIL
 Roads Design Section,
 Aras an Chontae, Roscommon,
 Phone 090 66 37100
 Mr. Greg O'Donnell, A/Director of Roads &
 Transportation, Active Travel, Planning and Boyle MD
 Area Manager.



Date	By	Revision

Project N61 Elphin Street / N61 Main Street Boyle - HD15 F&O Report			
Title Boyle HD15 - Location Map			
Scale	Date 01/03/2024		Drawing No.:
Design J. Freeman	Drawn D. Carr	Checked ----	Boyle - HD15 - Drg 01
Filename			

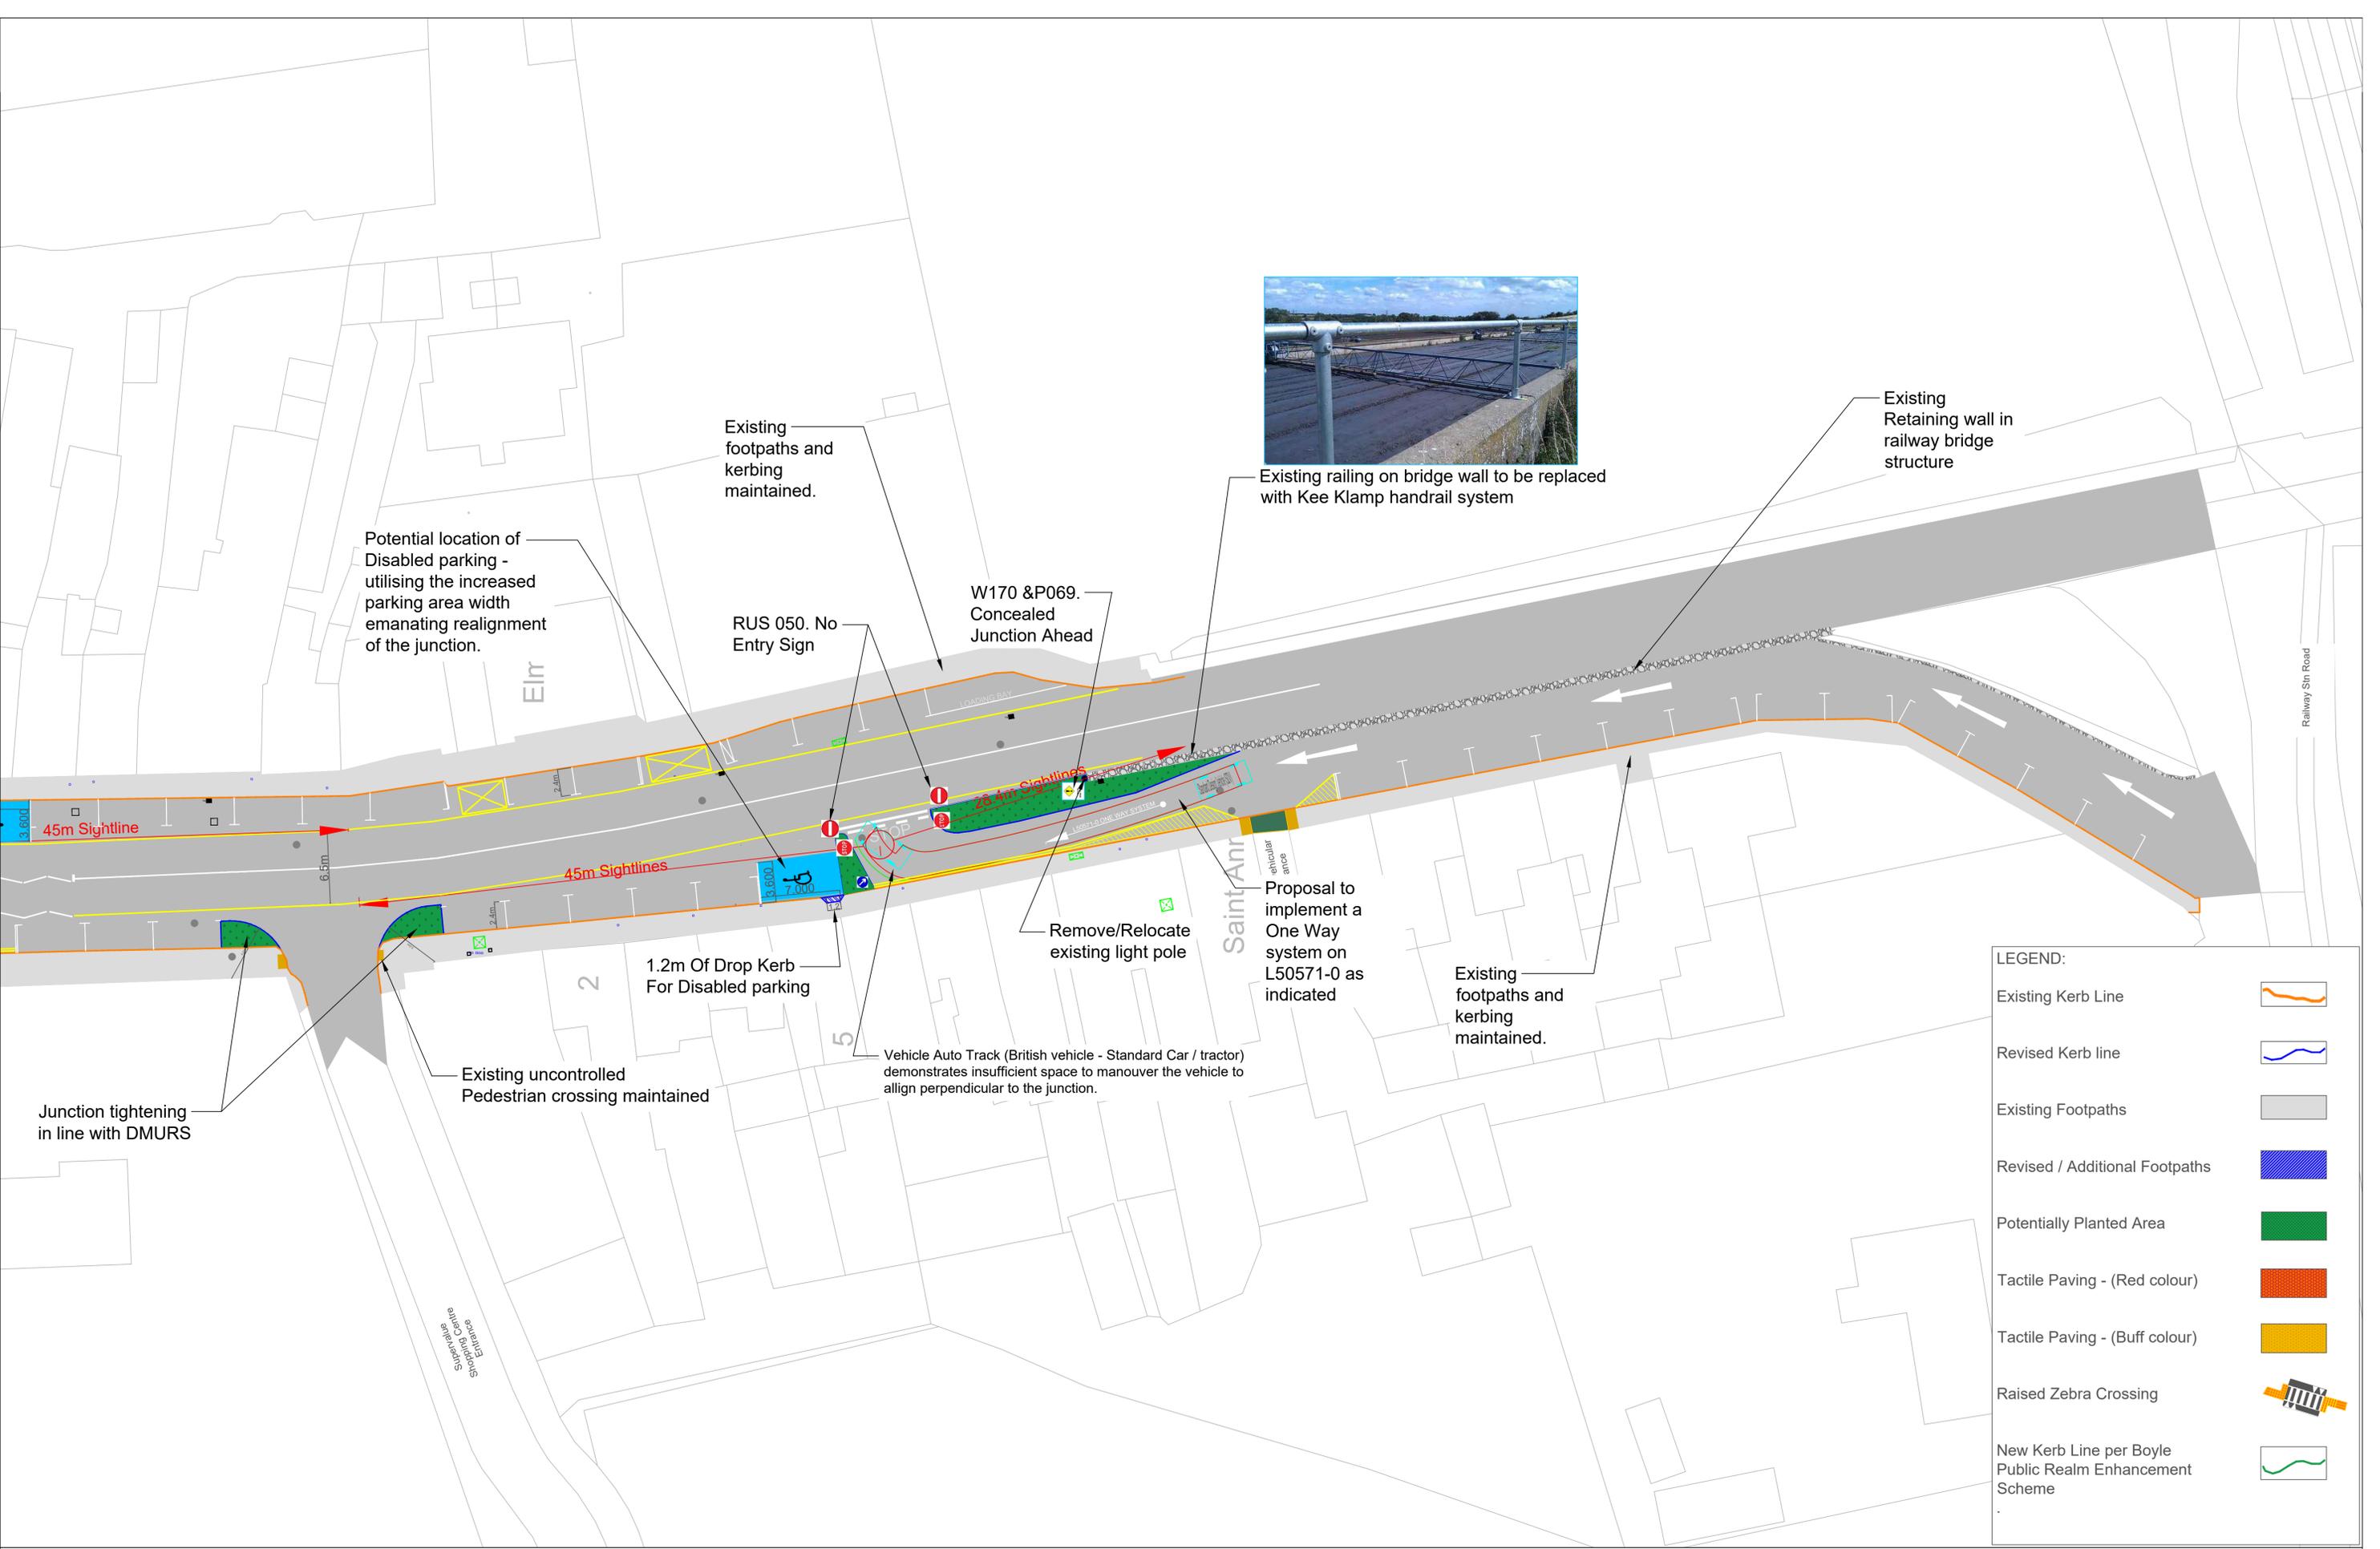

Existing railing on bridge wall to be replaced with Kee Klamp handrail system

Existing Retaining wall in railway bridge structure

Existing footpaths and kerbing maintained.

Potential location of Disabled parking - utilising the increased parking area width emanating realignment of the junction.

RUS 050. No Entry Sign

W170 & P069. Concealed Junction Ahead

1.2m Of Drop Kerb For Disabled parking

Remove/Relocate existing light pole

Proposal to implement a One Way system on L50571-0 as indicated

Existing footpaths and kerbing maintained.

Junction tightening in line with DMURS

Existing uncontrolled Pedestrian crossing maintained

Vehicle Auto Track (British vehicle - Standard Car / tractor) demonstrates insufficient space to manoeuvre the vehicle to align perpendicular to the junction.

LEGEND:

Existing Kerb Line	
Revised Kerb line	
Existing Footpaths	
Revised / Additional Footpaths	
Potentially Planted Area	
Tactile Paving - (Red colour)	
Tactile Paving - (Buff colour)	
Raised Zebra Crossing	
New Kerb Line per Boyle Public Realm Enhancement Scheme	

ROSCOMMON COUNTY COUNCIL
 Roads Design Section,
 Aras an Chontae, Roscommon.
 Phone 090 66 37100
 Mr. Greg O'Donnell, A/Director of Roads & Transportation, Active Travel, Planning and Boyle MD Area Manager.

Date	By	Revision
23/02/2023	MC	Alteration to junction buildouts - tightening of carriageway
24/02/2023	MC	Revised junction tightening at "Supervalue Entrance"
11/07/2023	DC	Revised Zebra crossing Elphin St. - tightening of carriageway
19/07/2023	DC	Additional Zebra crossing Main St. - Revised junction on Elphin Street with L-50571
26/07/2023	MW	Added Double Yellow Lines, No Entry Signs. Yellow hatch on either side of entrance and Arrows
01/03/2024	DC	Existing Railing shown to be replaced

Project N61 Elphin Street / N61 Main Street Boyle - HD15			
Title Boyle HD15 - Proposed Layout Elphin Street - Sheet 2			
Scale 1:250 @ A1	Date 01/03/2024	Drawing No.: Boyle - HD15 - Drg 05 - REV07	
Design J. Freeman	Drawn D. Carr	Checked ---	
Filename \\roscommon\projects\active\roscommon\elphin_street_n61\05_drawing_20230217_rev0.dwg			