



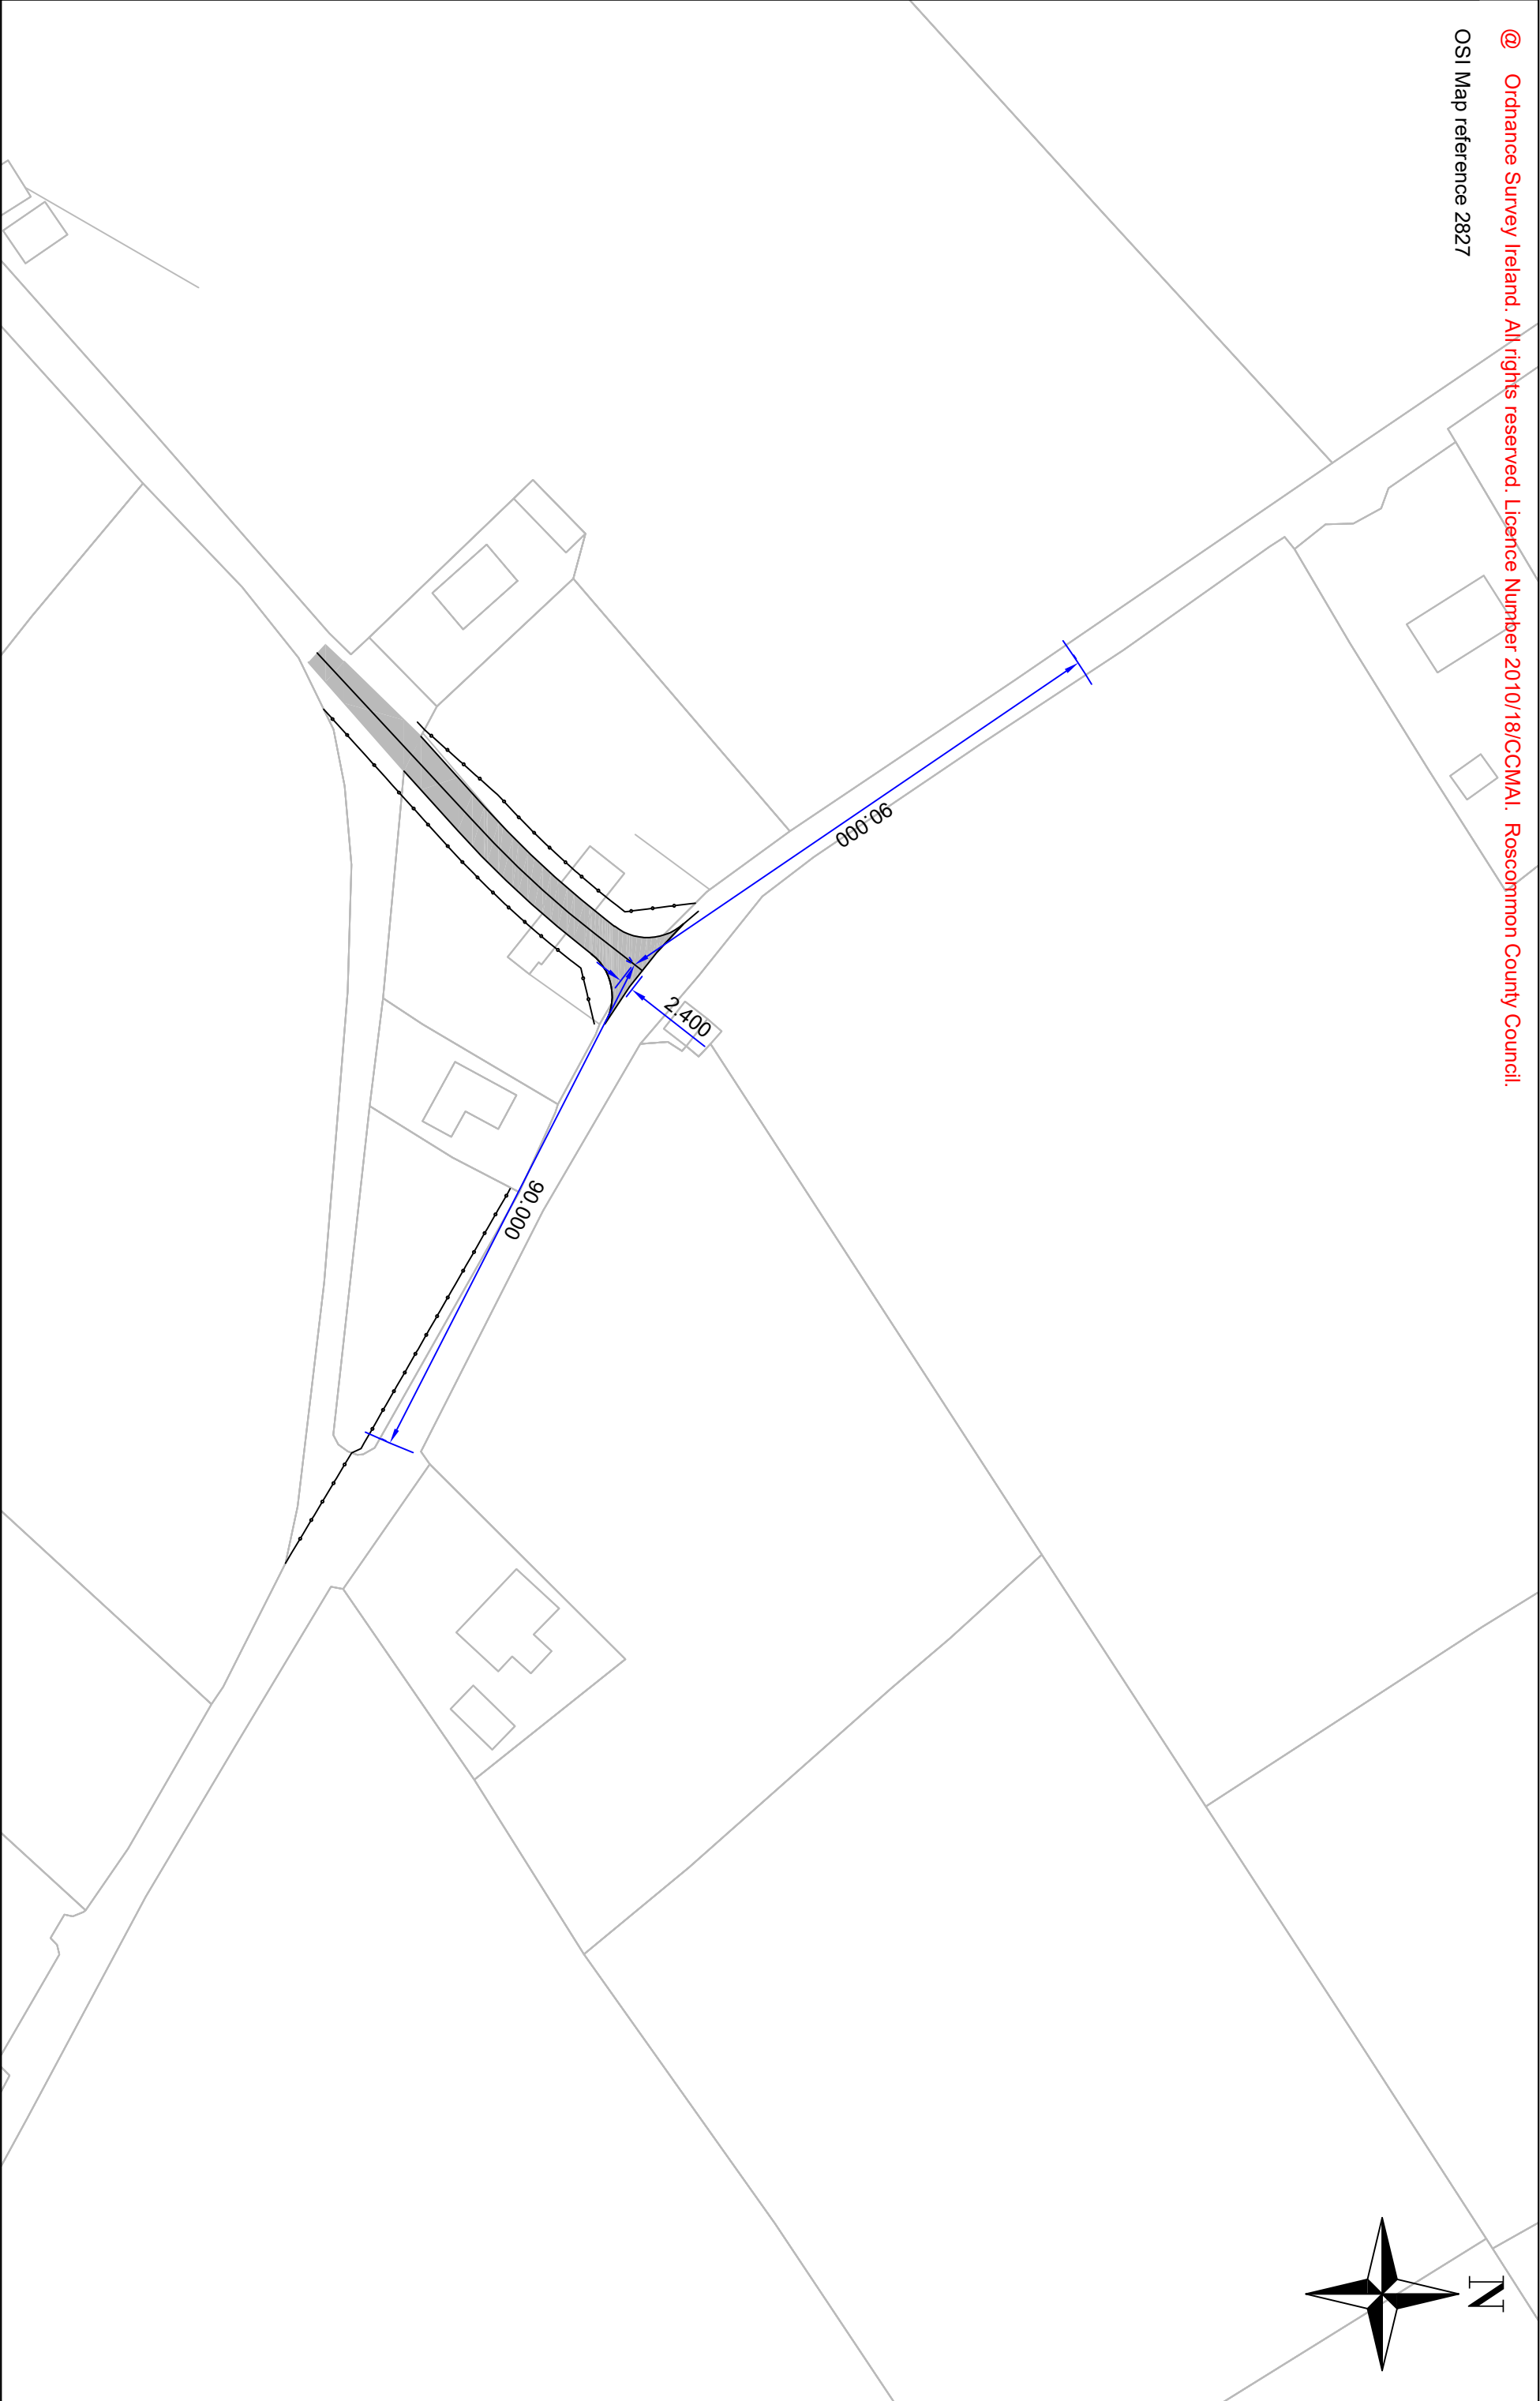

Notes:

Date	By	Revision
***	***	***

Project: L7610, L7650 Killigaham And Gort Proposal				
Title: Sight Lines				
Scale: 1:1000	Date: 17/06/2024		Drawing No.: 004	
Design: ***	Drawn: P. Mullins	Checked: SL		
Remarks: I confirm that the information contained in this drawing is true and correct to the best of my knowledge and belief. I am a qualified professional and I am not aware of any circumstances that might lead to a conflict of interest in the preparation of this drawing.				

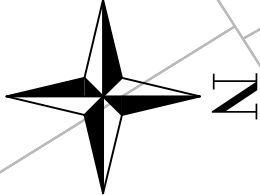

ROSCOMMON COUNTY COUNCIL
Athlone Municipal District,
Civic Centre,
Monksland, Athlone,
Phone 090 64 92161

