
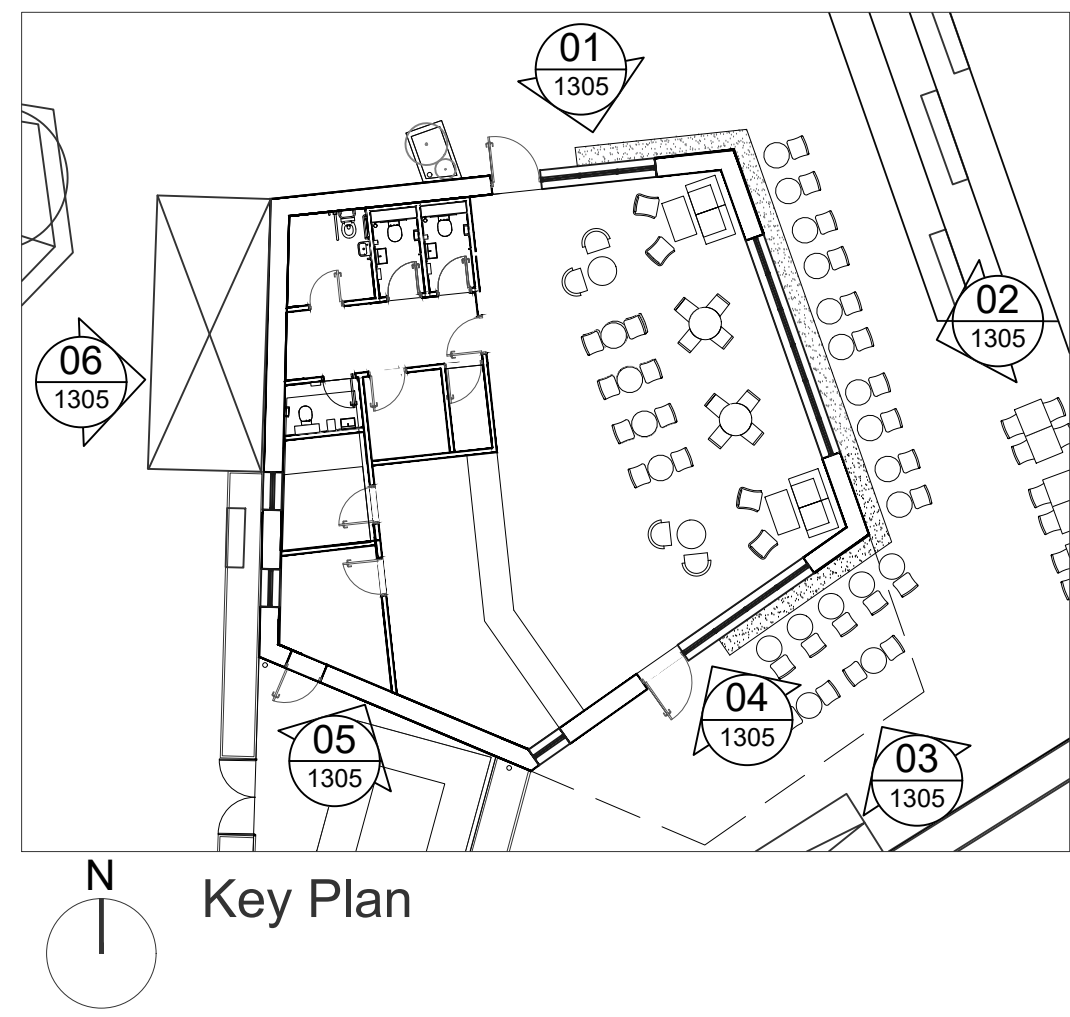
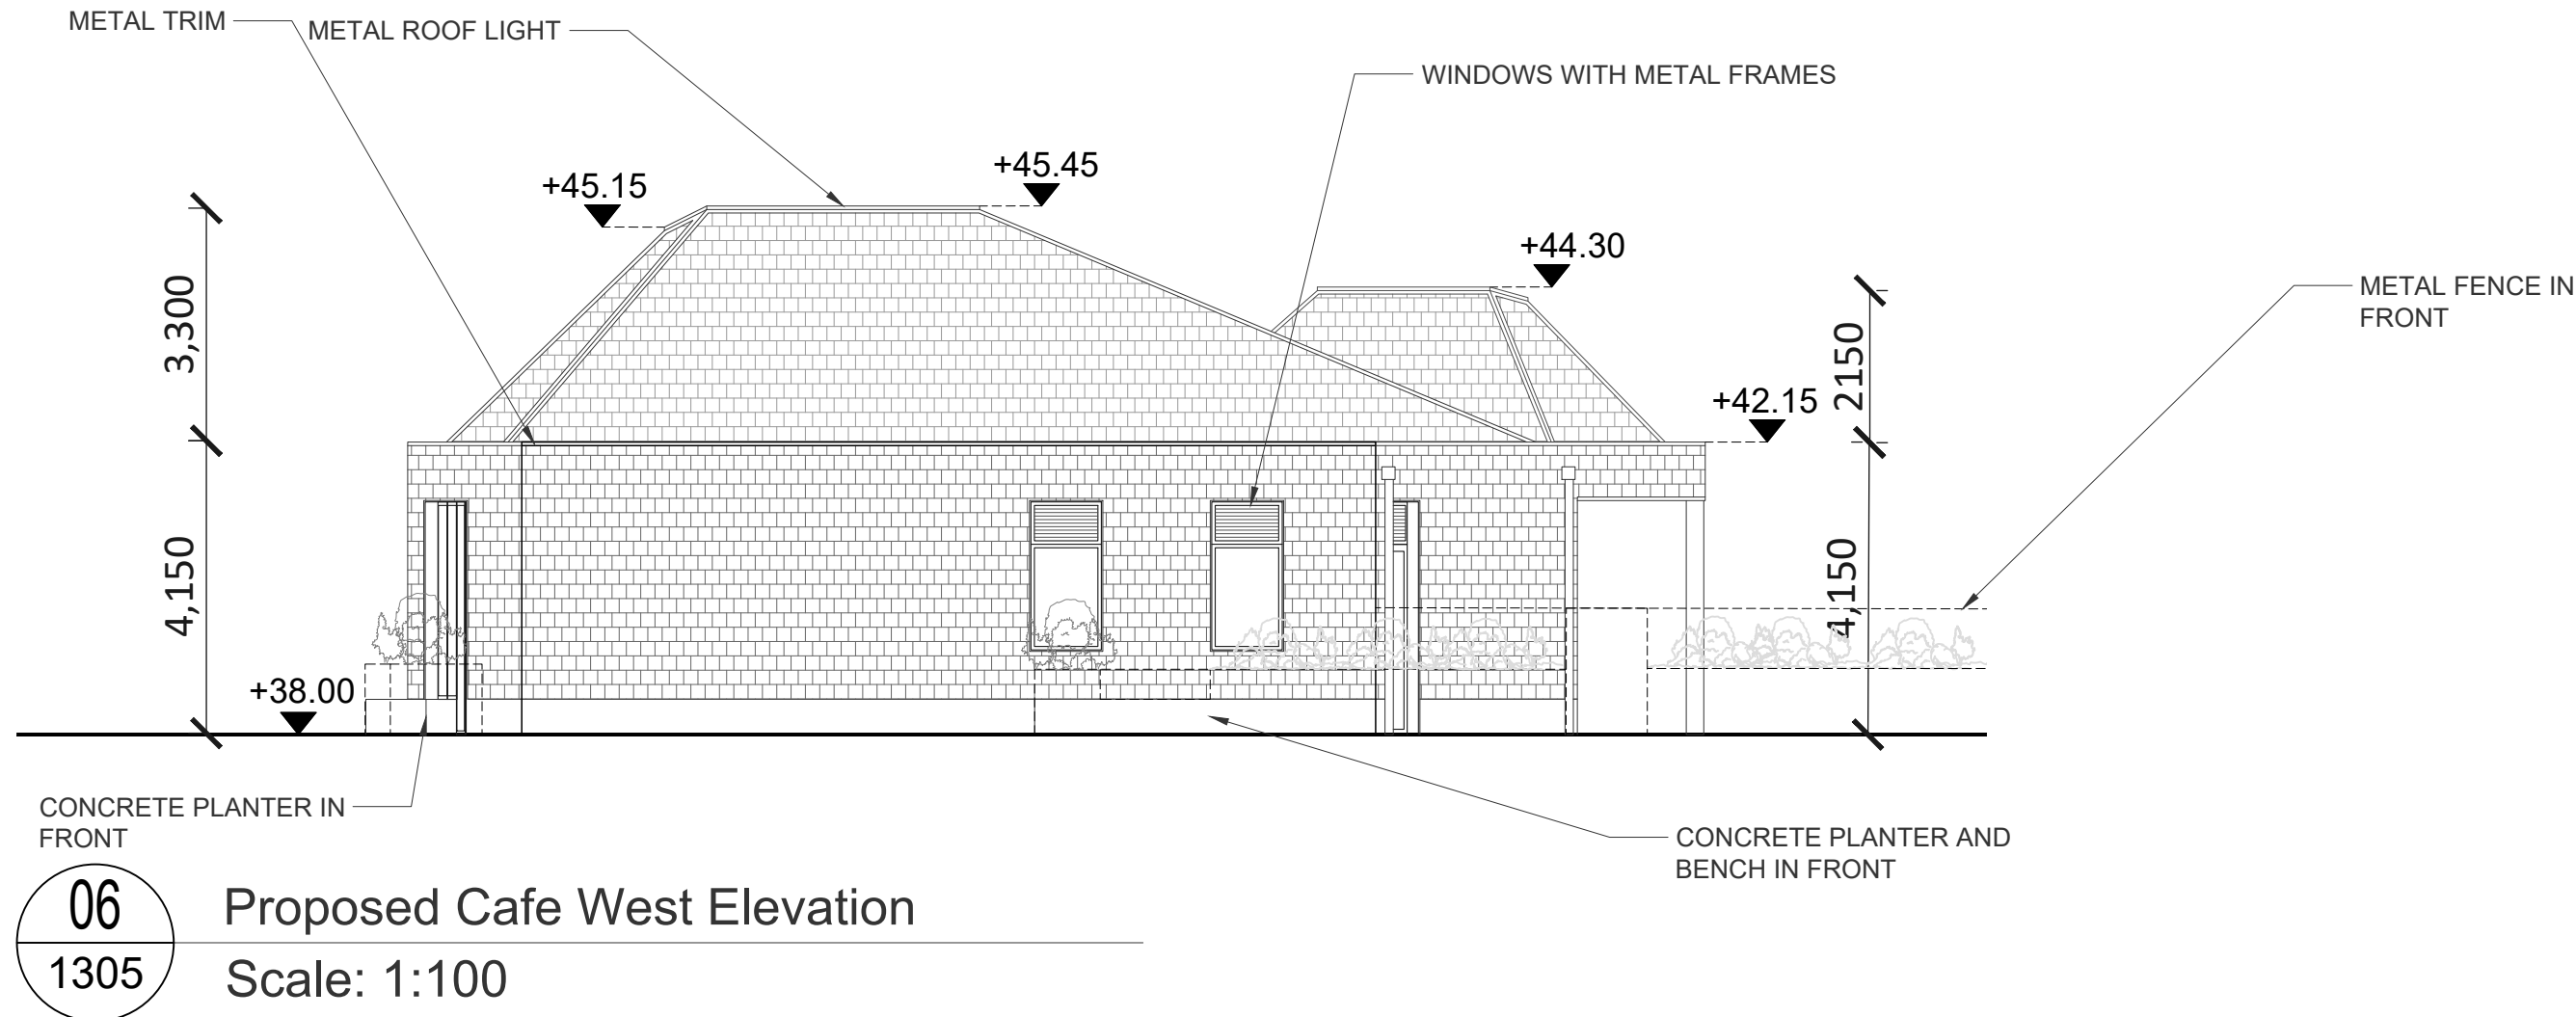
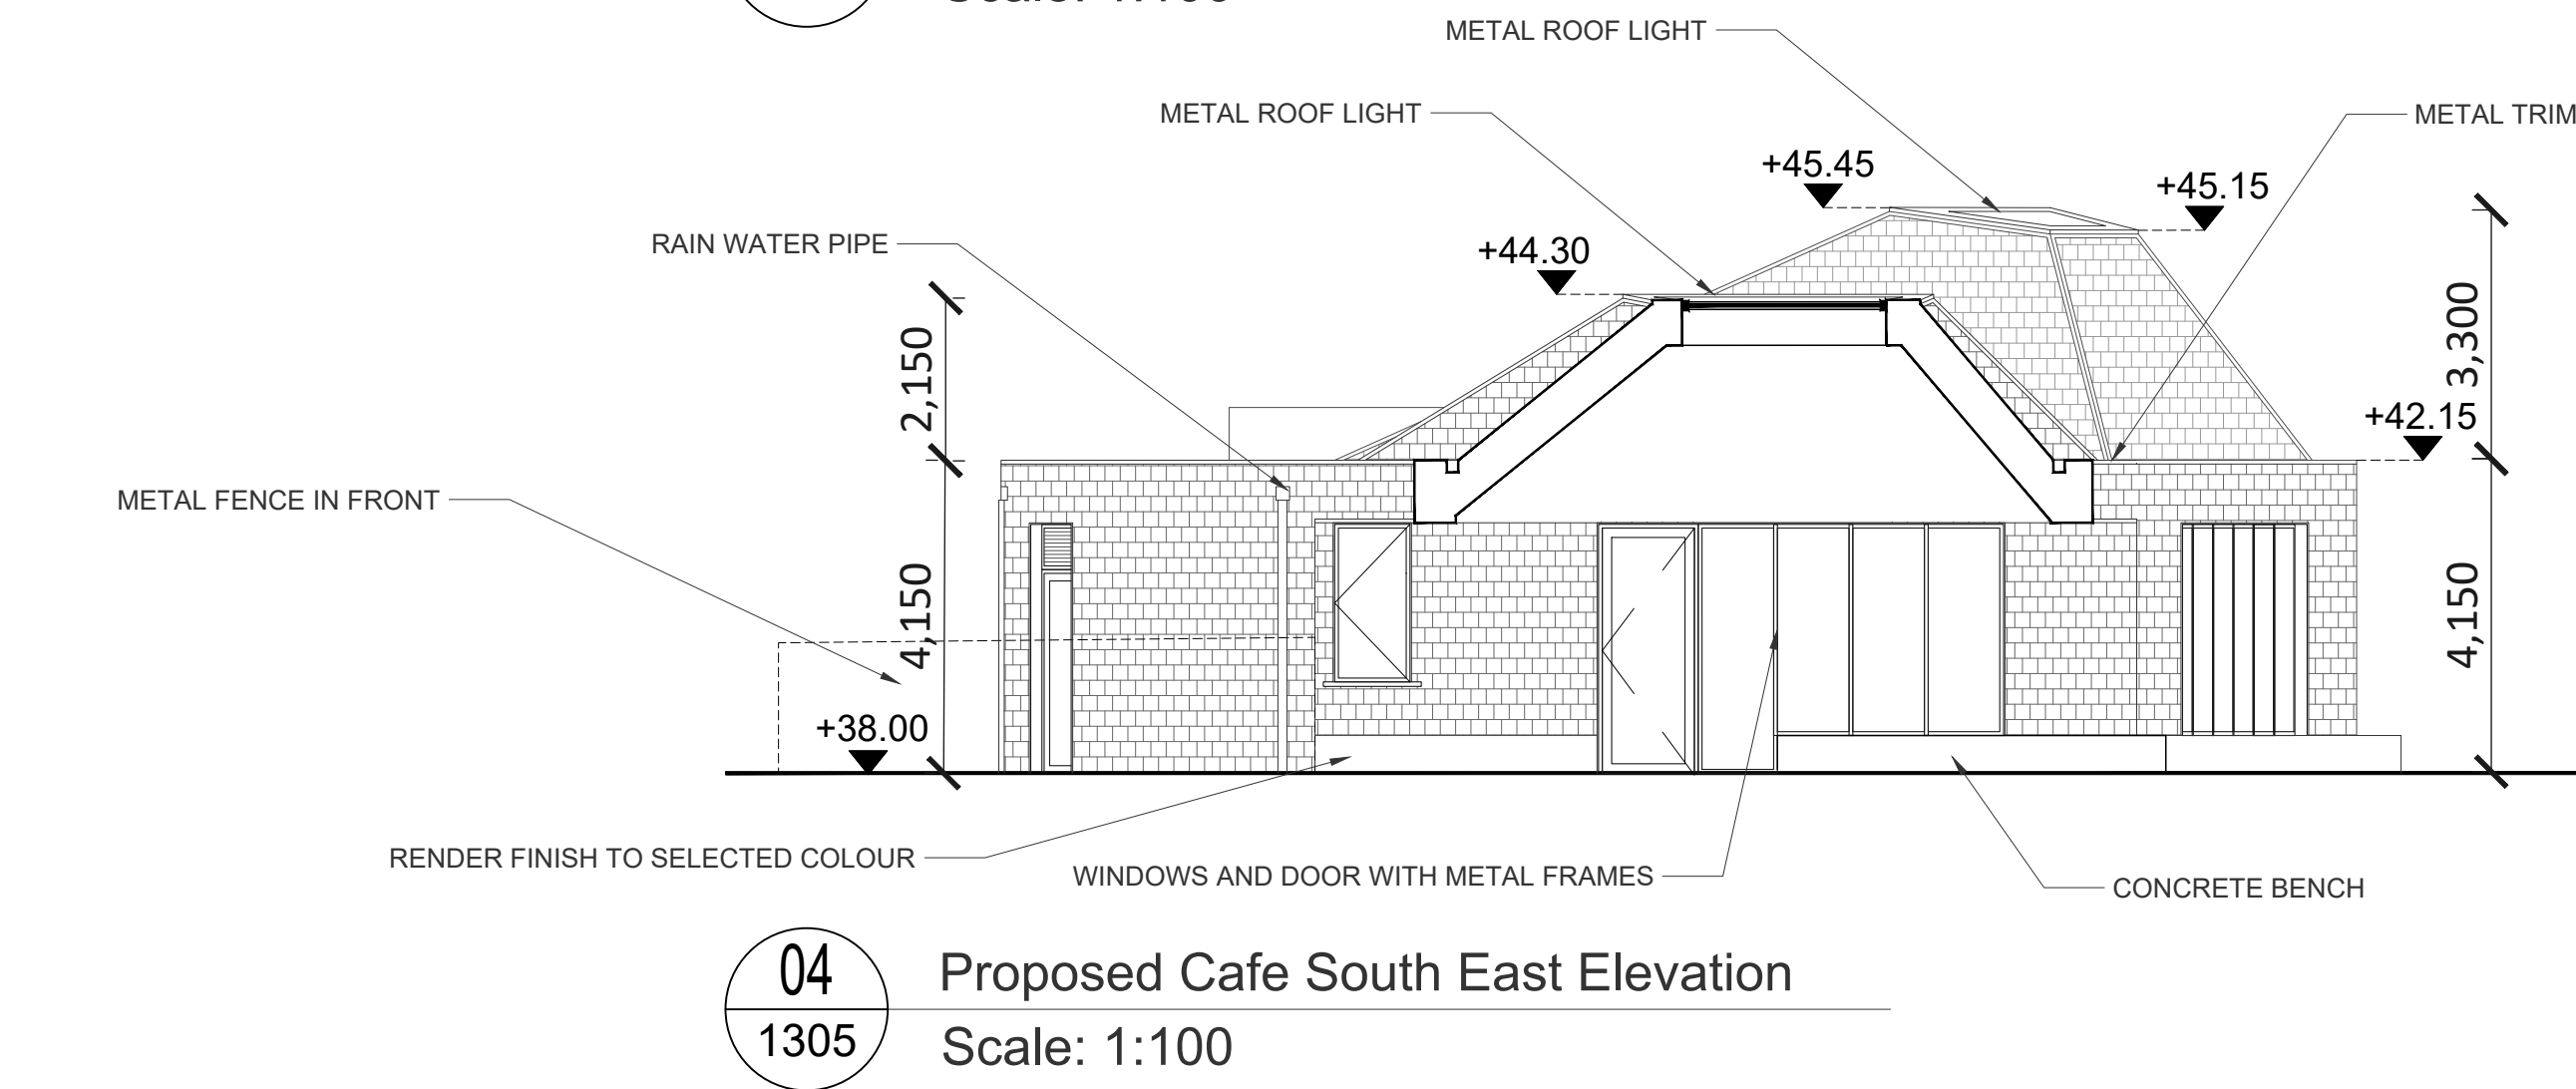
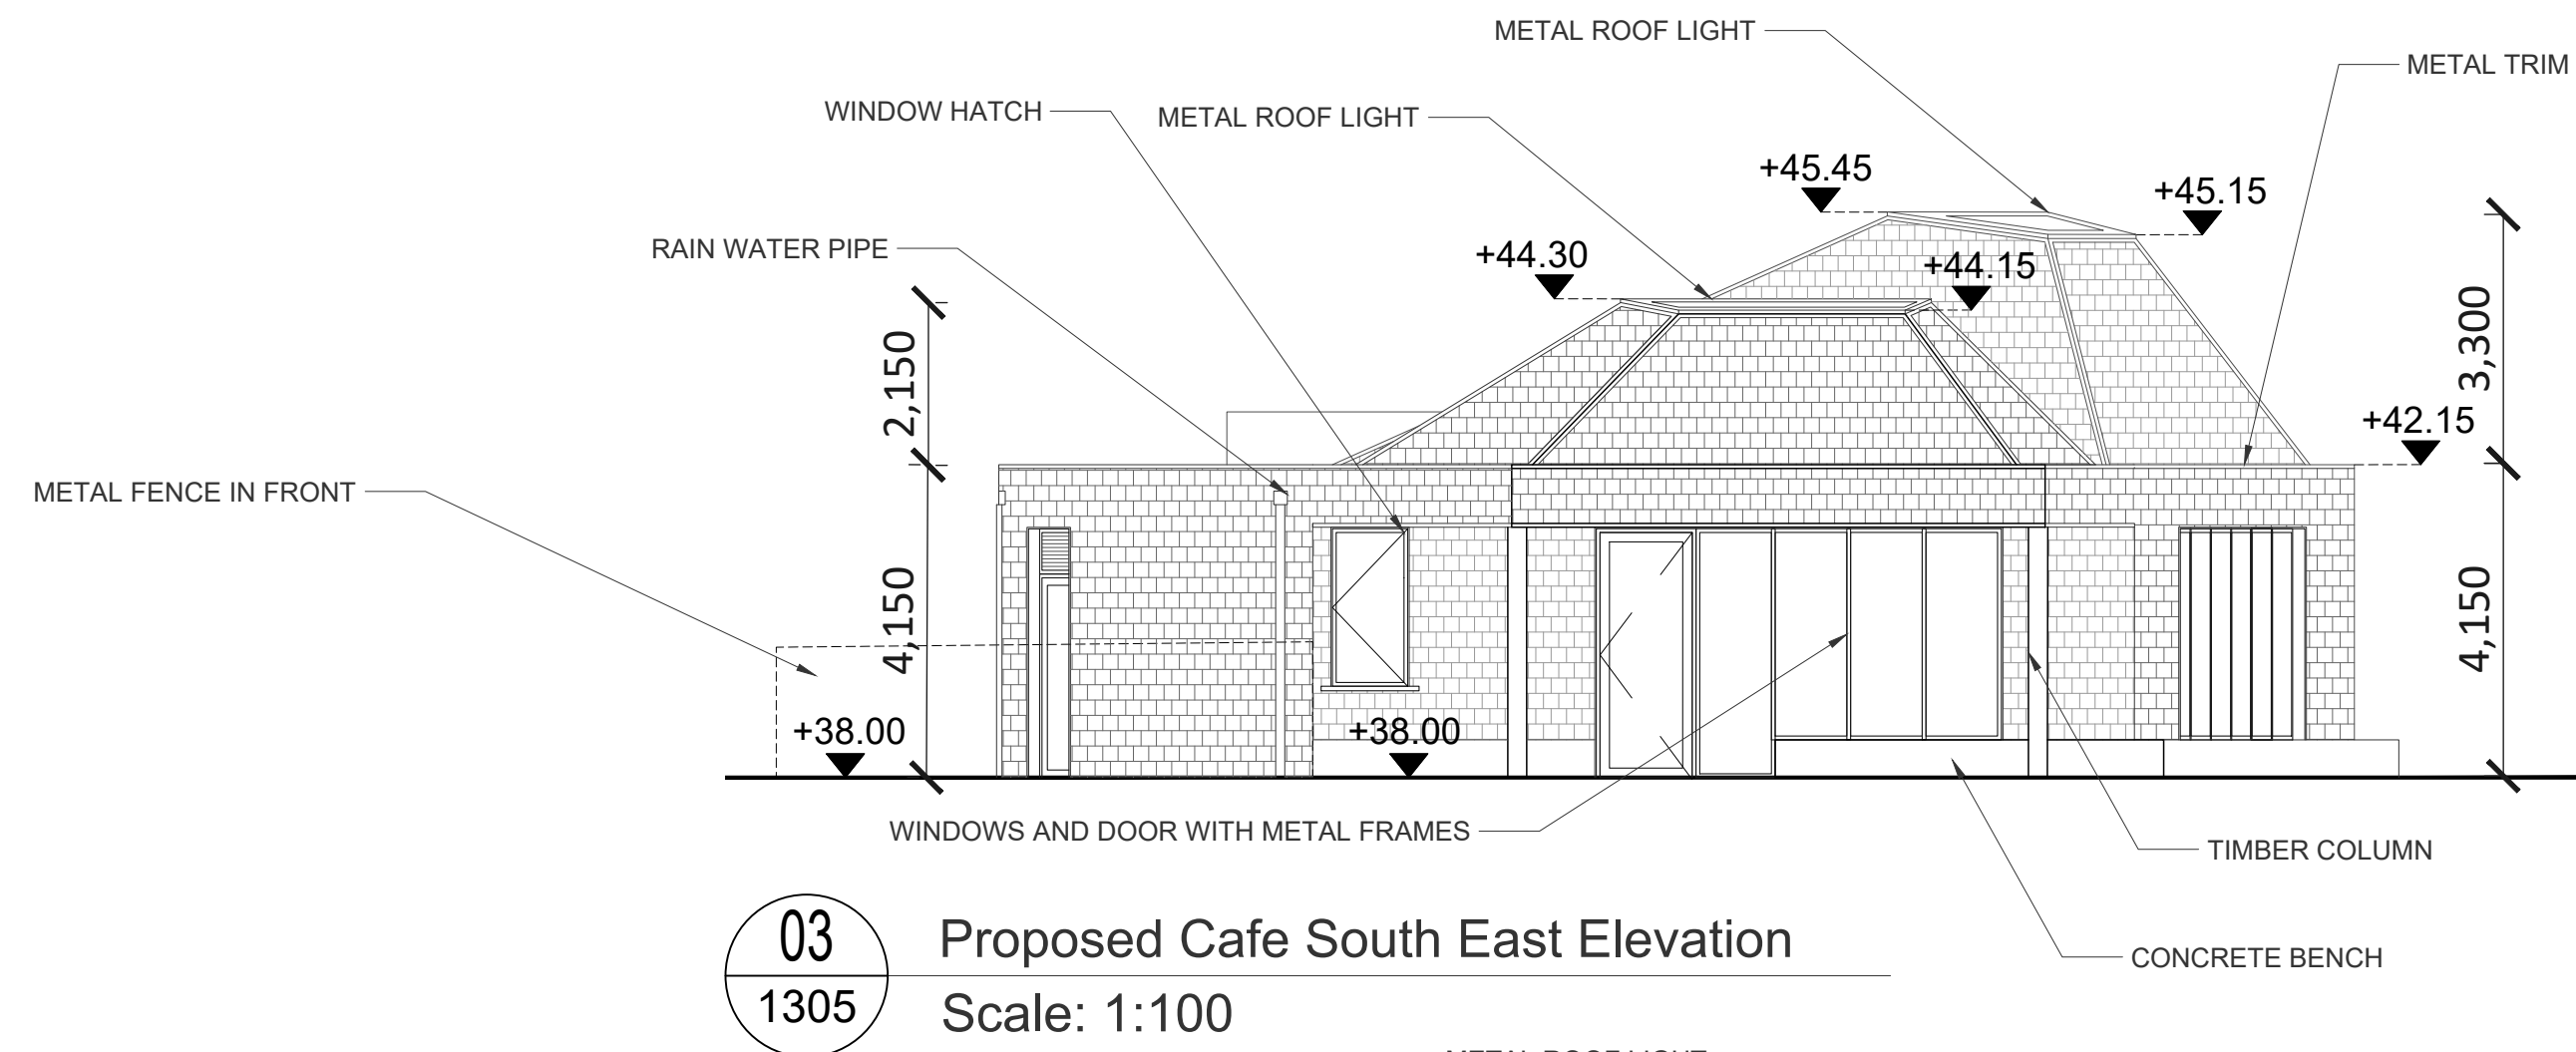
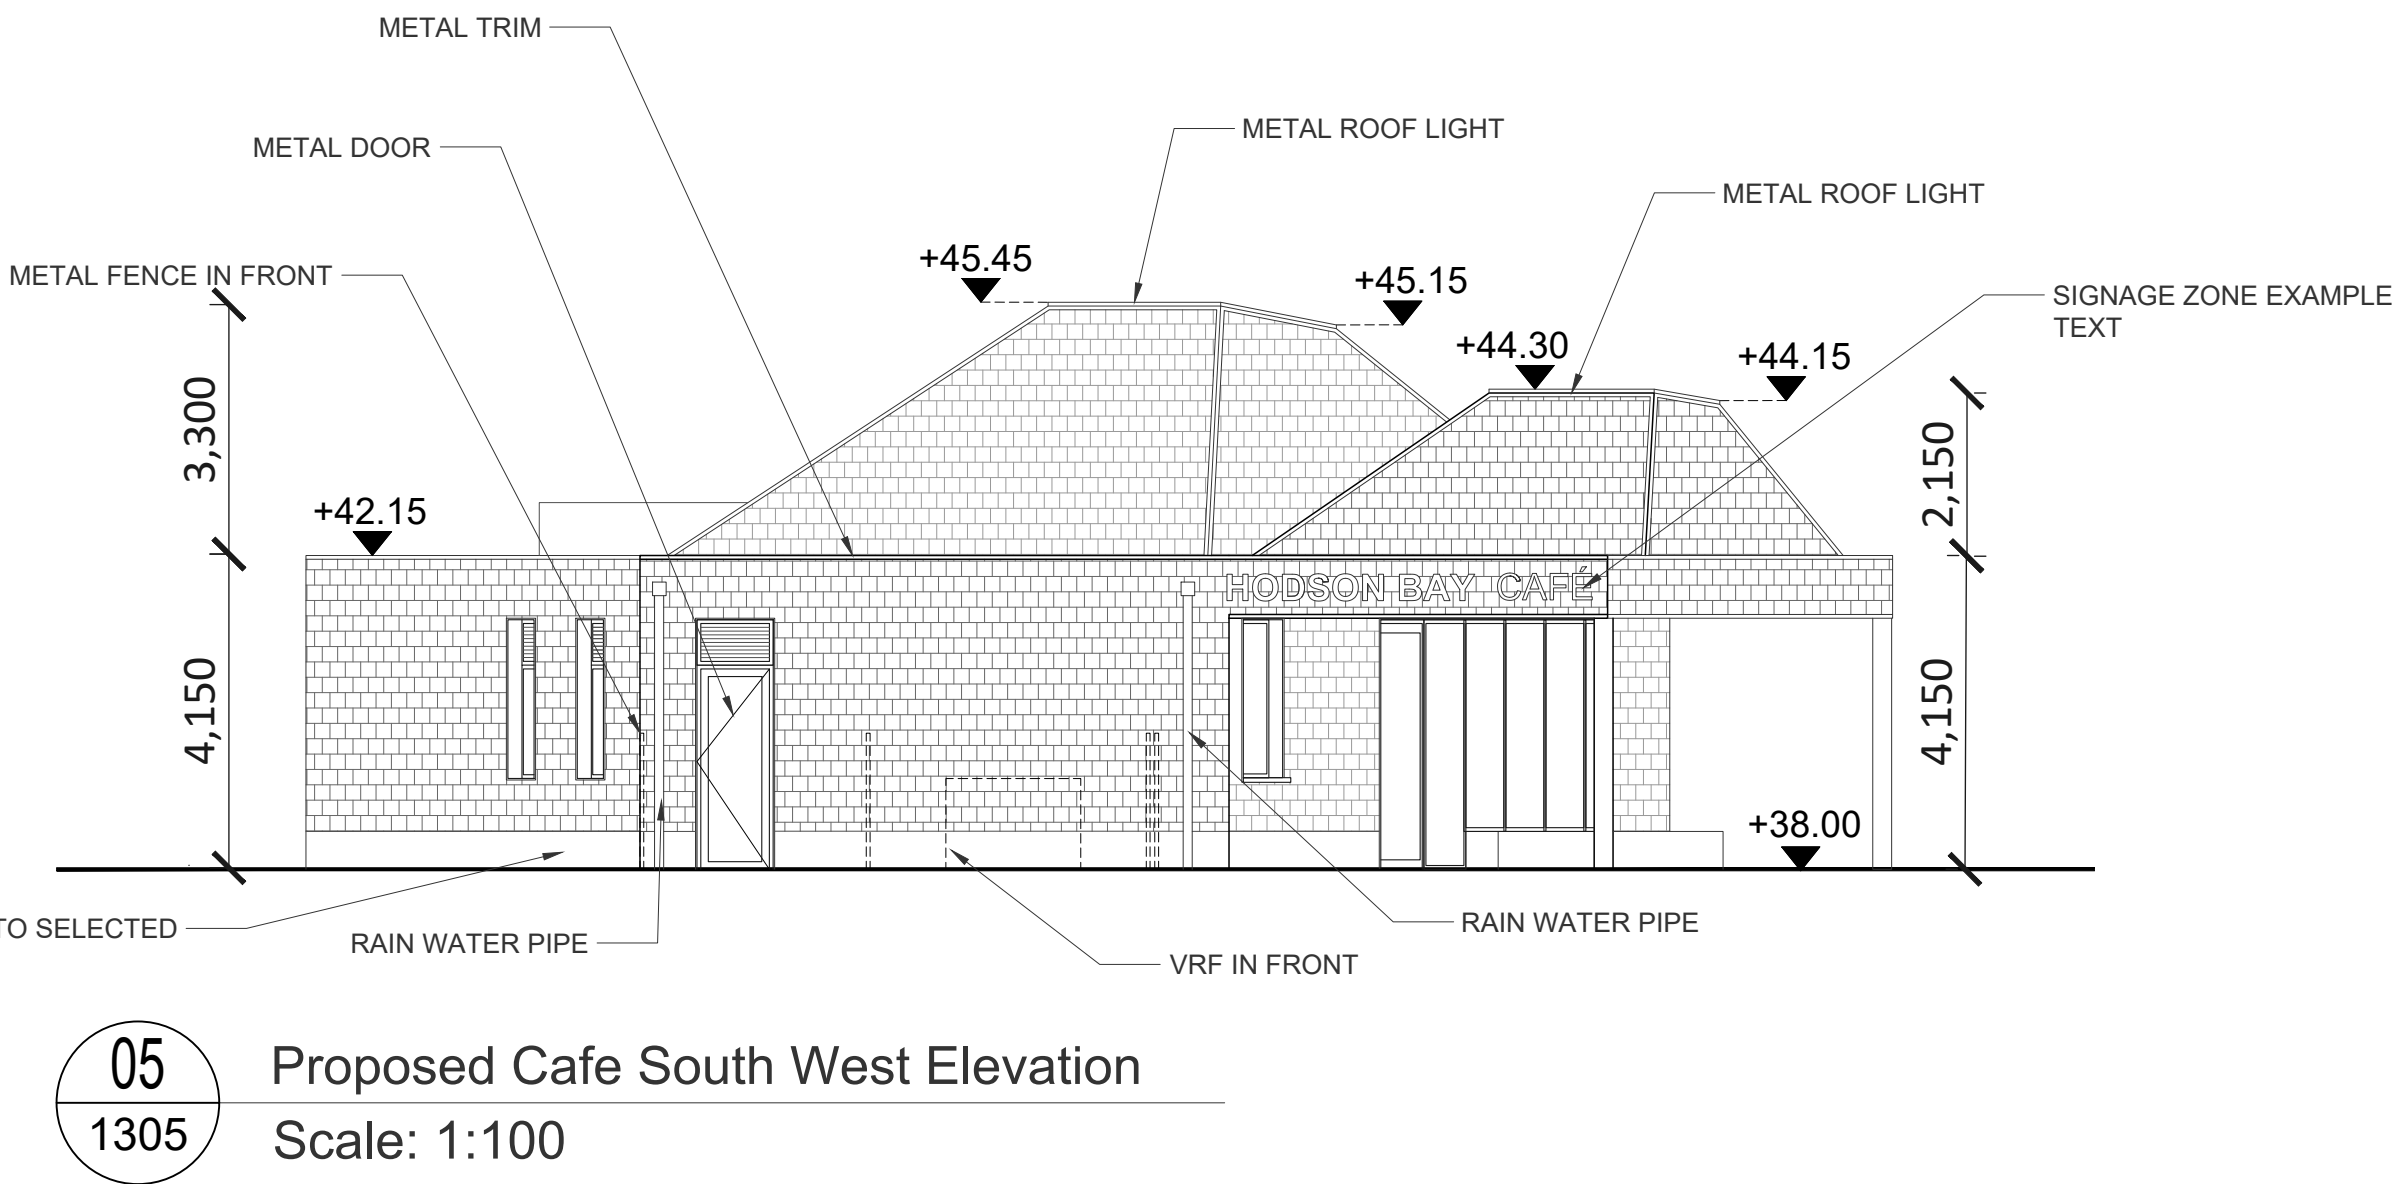
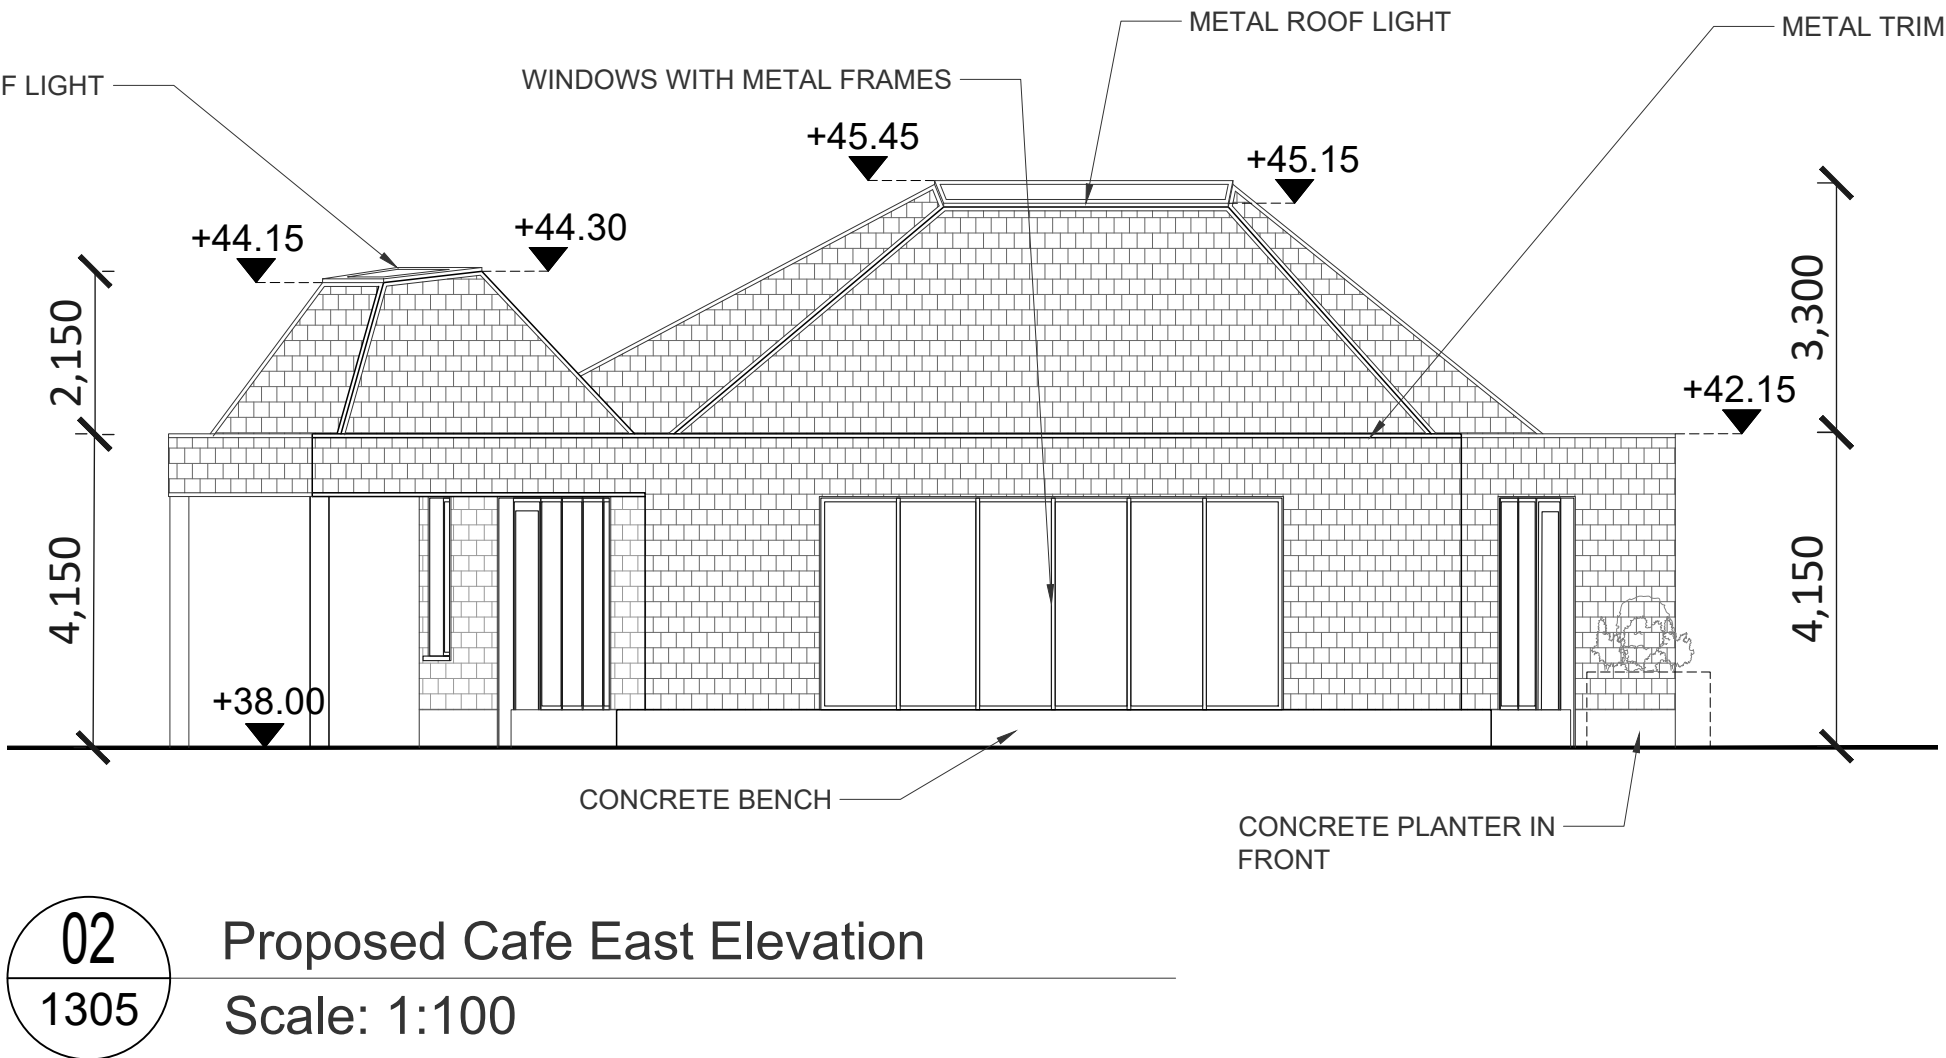


Roof/Facade Tile

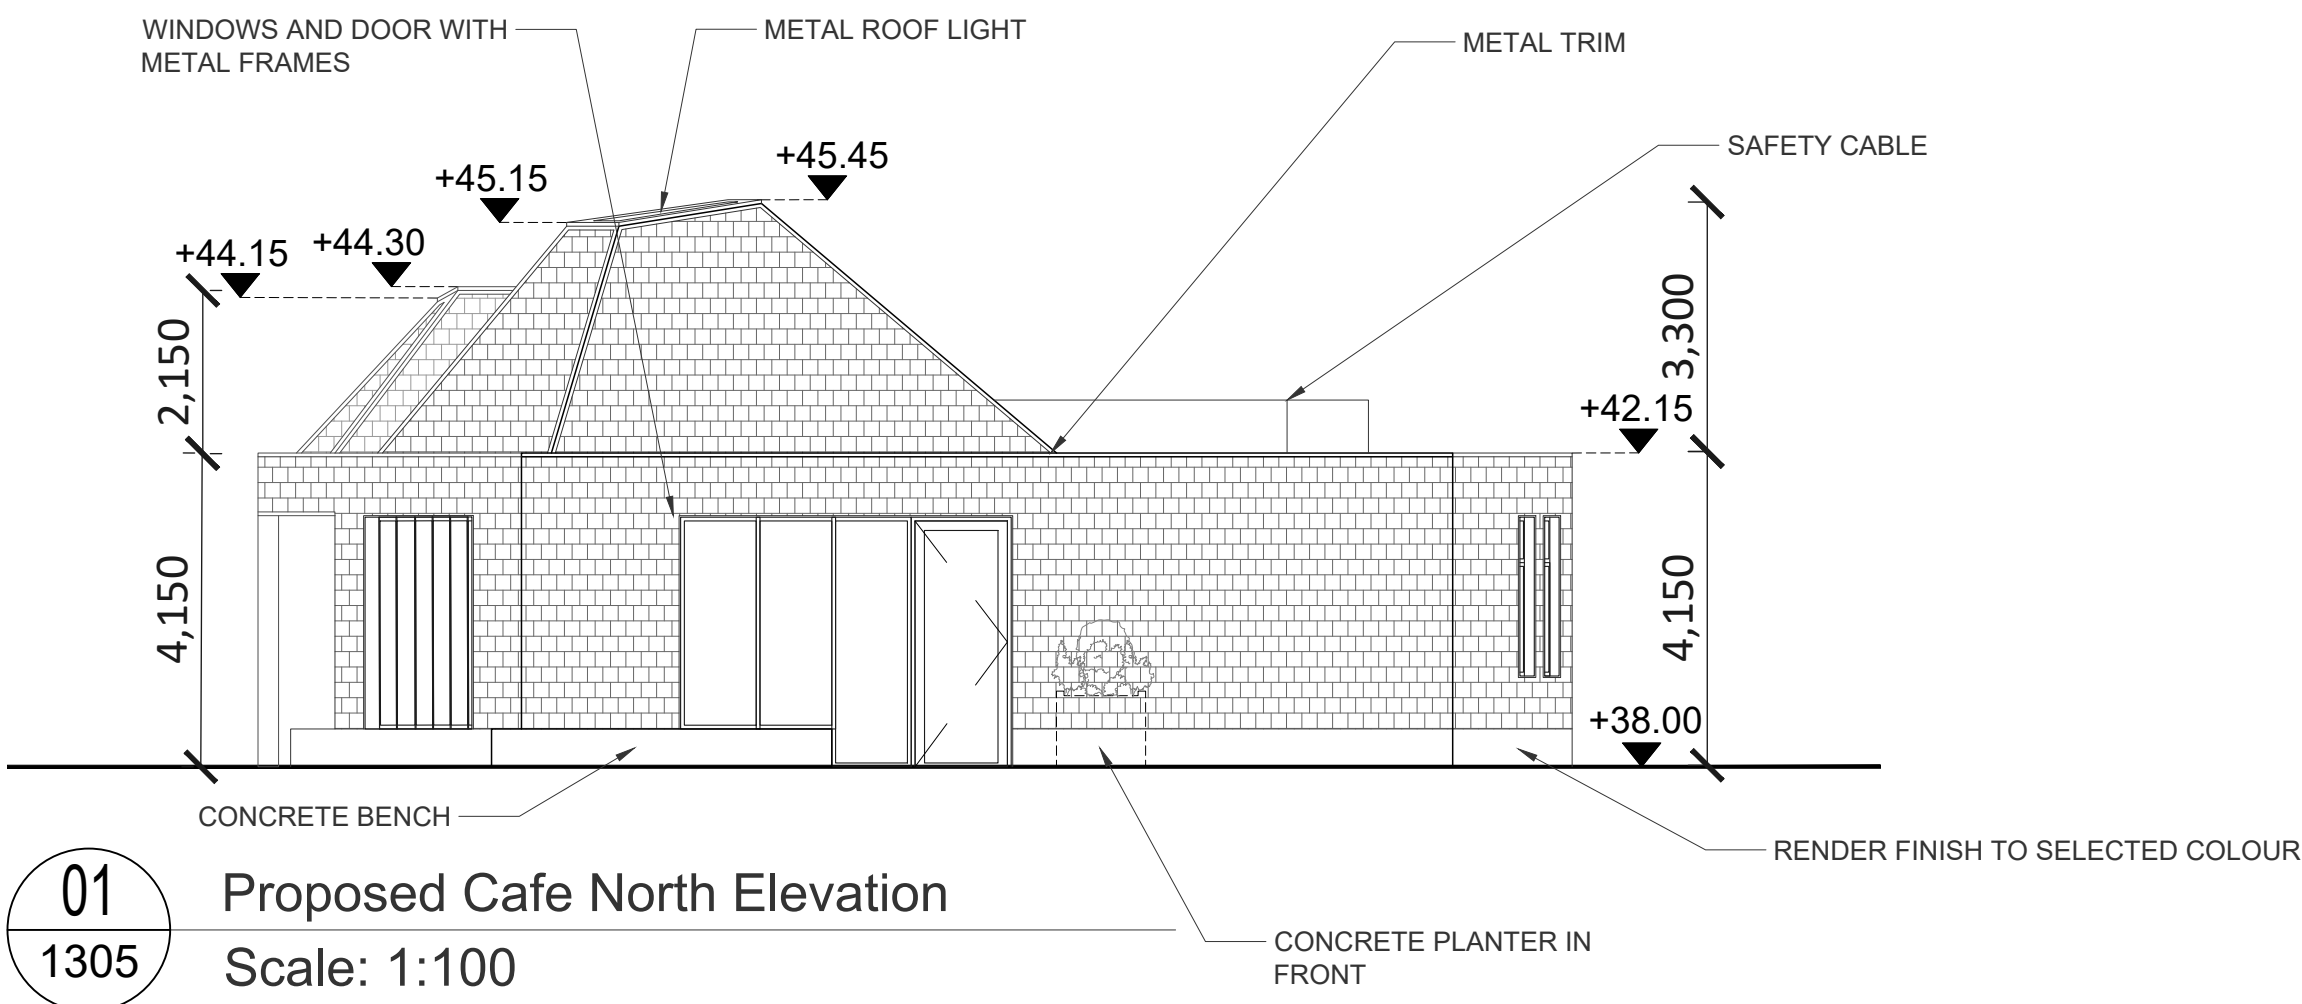

|                            |            |        |                     |
|----------------------------|------------|--------|---------------------|
| P1                         | 21.07.26   | HB     | Planning Submission |
| REV                        | DATE       | CHK BY | DESCRIPTION         |
| STATUS                     |            |        |                     |
| PLANNING                   |            |        |                     |
| PROJECT                    |            |        |                     |
| Hodson Bay Waterfront Park |            |        |                     |
| PROJECT ADDRESS            |            |        |                     |
| Hodson Bay, Co. Roscommon  |            |        |                     |
| DWG TITLE                  |            |        |                     |
| PROPOSED CAFE ELEVATIONS   |            |        |                     |
| DWG NO                     |            |        |                     |
| HB-RKD-ZZ-ZZ-DR-A-1305     |            |        |                     |
| REV                        | PROJECT NO | SCALE  |                     |
| P1                         | 25012      | 1:100  |                     |
| DATE                       | JULY 2026  | DRN CF | CHK HB              |