




P1	21.07.26	HB	Planning Submission
REV	DATE	CHK BY	DESCRIPTION
STATUS			
PLANNING			
PROJECT			
Hodson Bay Waterfront Park			
PROJECT ADDRESS			
Hodson Bay, Co. Roscommon			
DWG TITLE			
Proposed Site Sections			
DWG NO			
HB-RKD-ZZ-ZZ-DR-A-1201			
REV	PROJECT NO	SCALE	
P1	25012	1:200	
DATE	JULY 2026	DRN CF	CHK HB

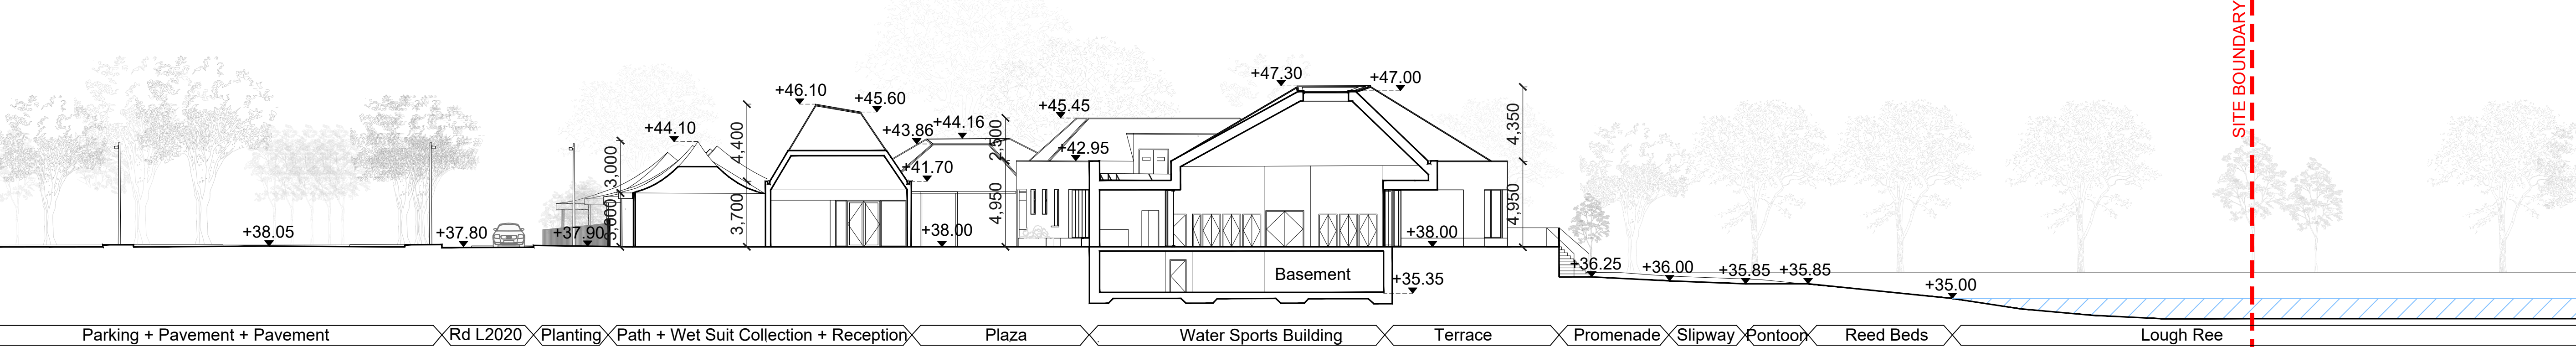


A-A Proposed Site Section
1201 Scale: 1:200

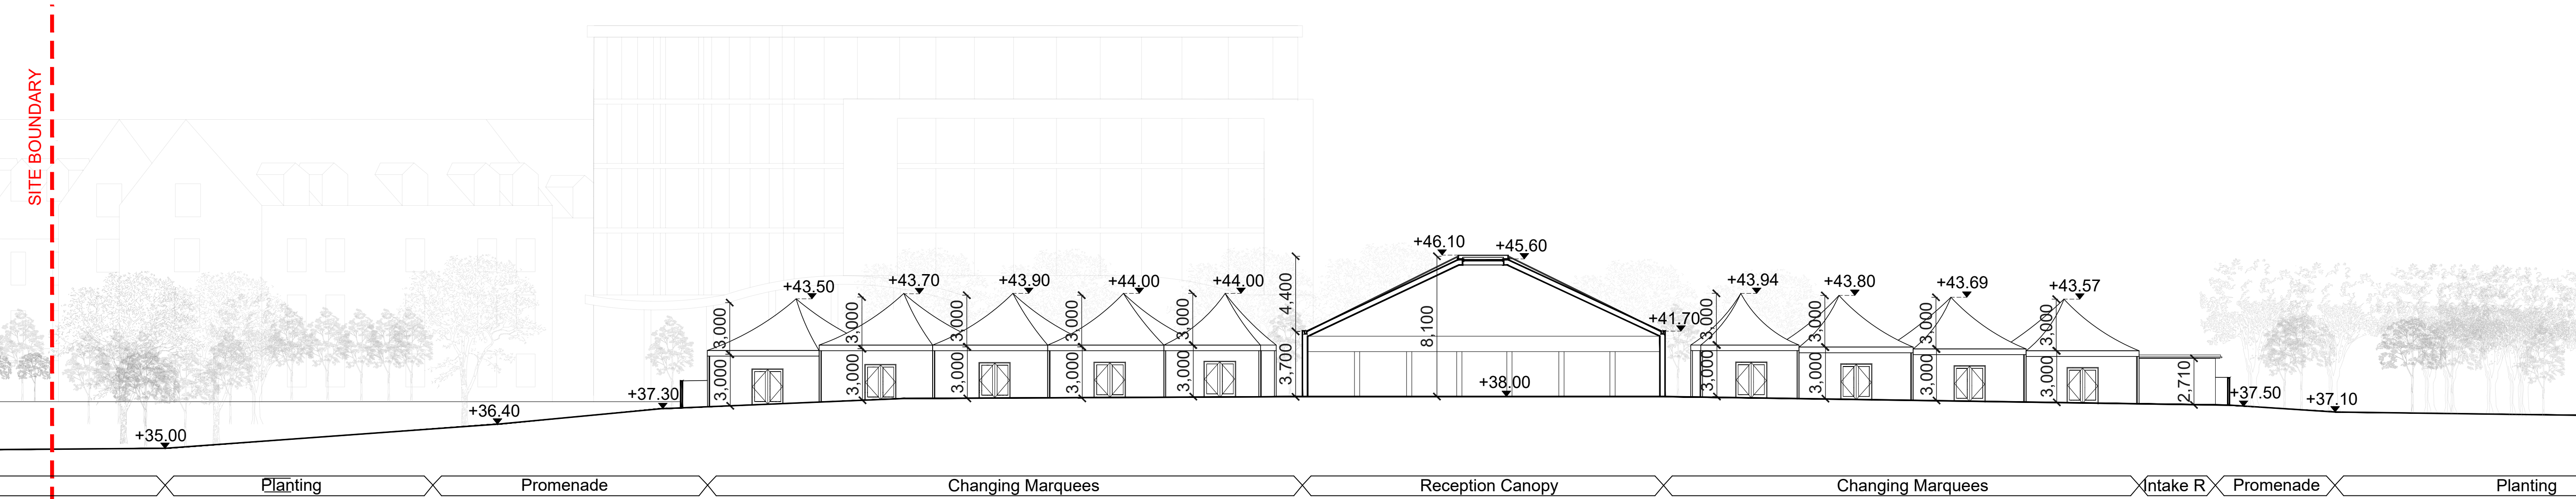

B-B Proposed Site Section
1201 Scale: 1:200

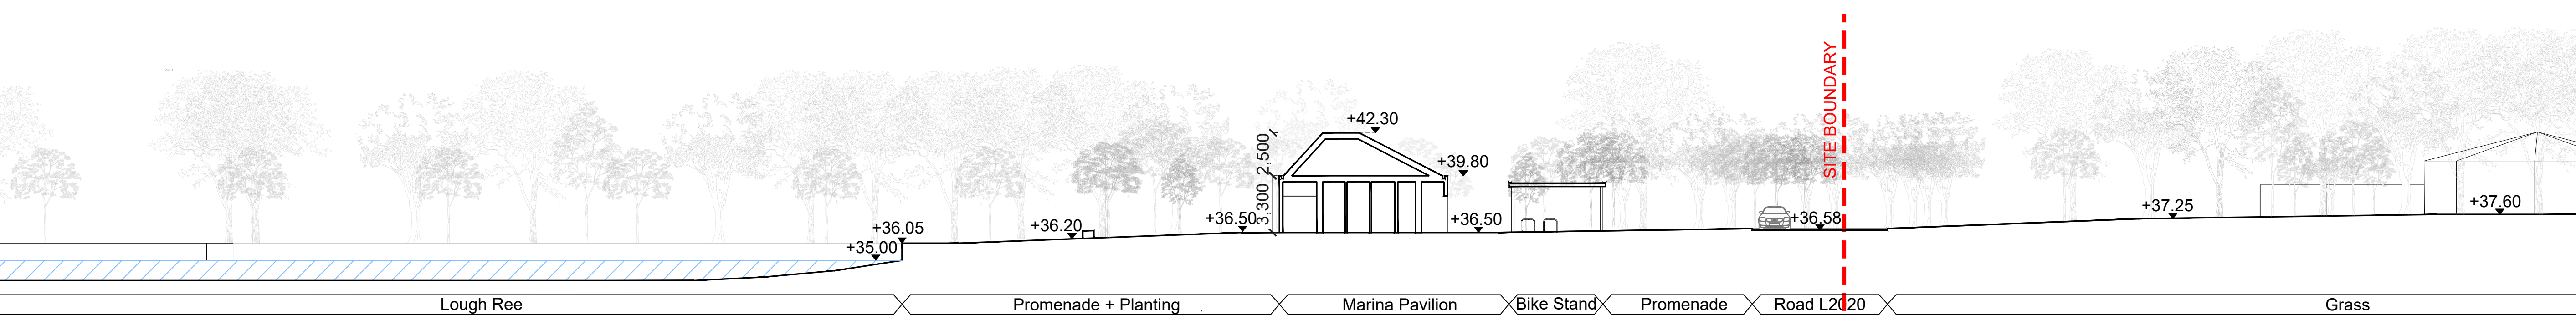

C-C Proposed Site Section
1201 Scale: 1:200

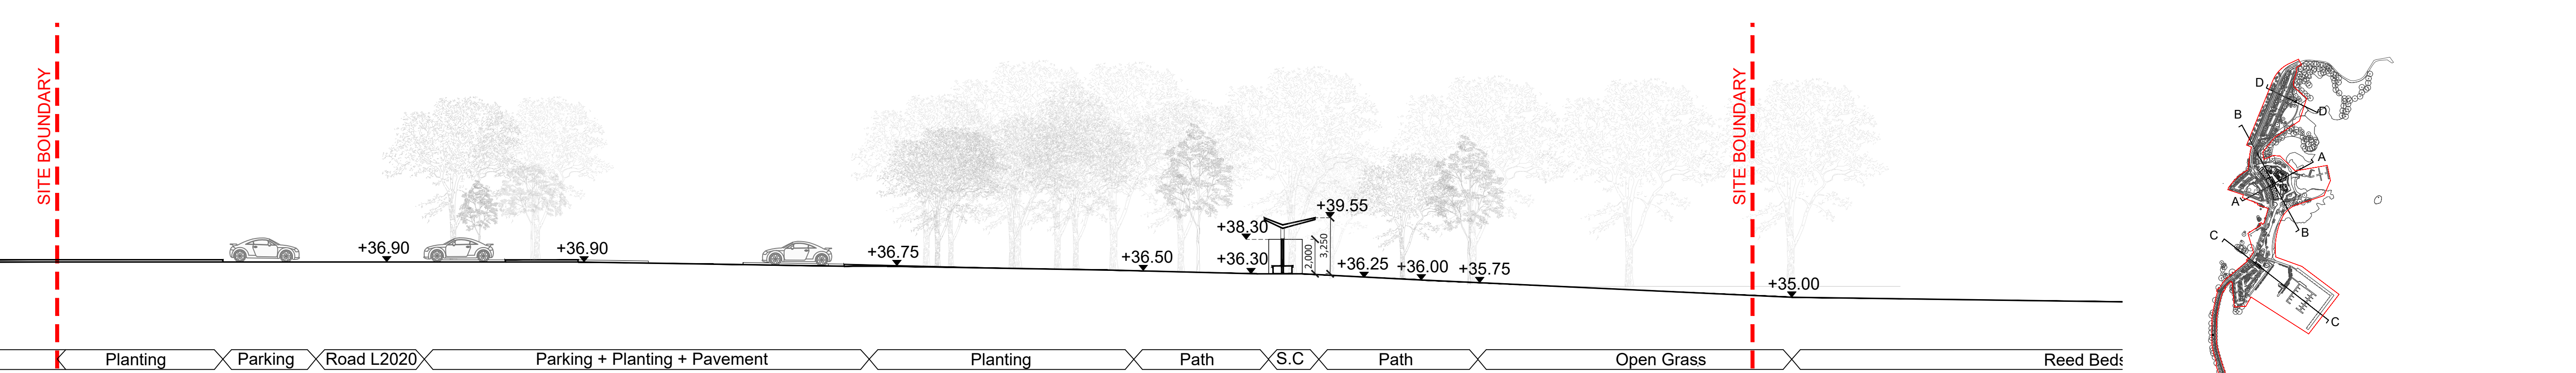

D-D Proposed Site Section
1201 Scale: 1:200

