




LS 5629
Temporary Road
Closure and
Diversion at
Dungar

No.	Revision / Issue	Date

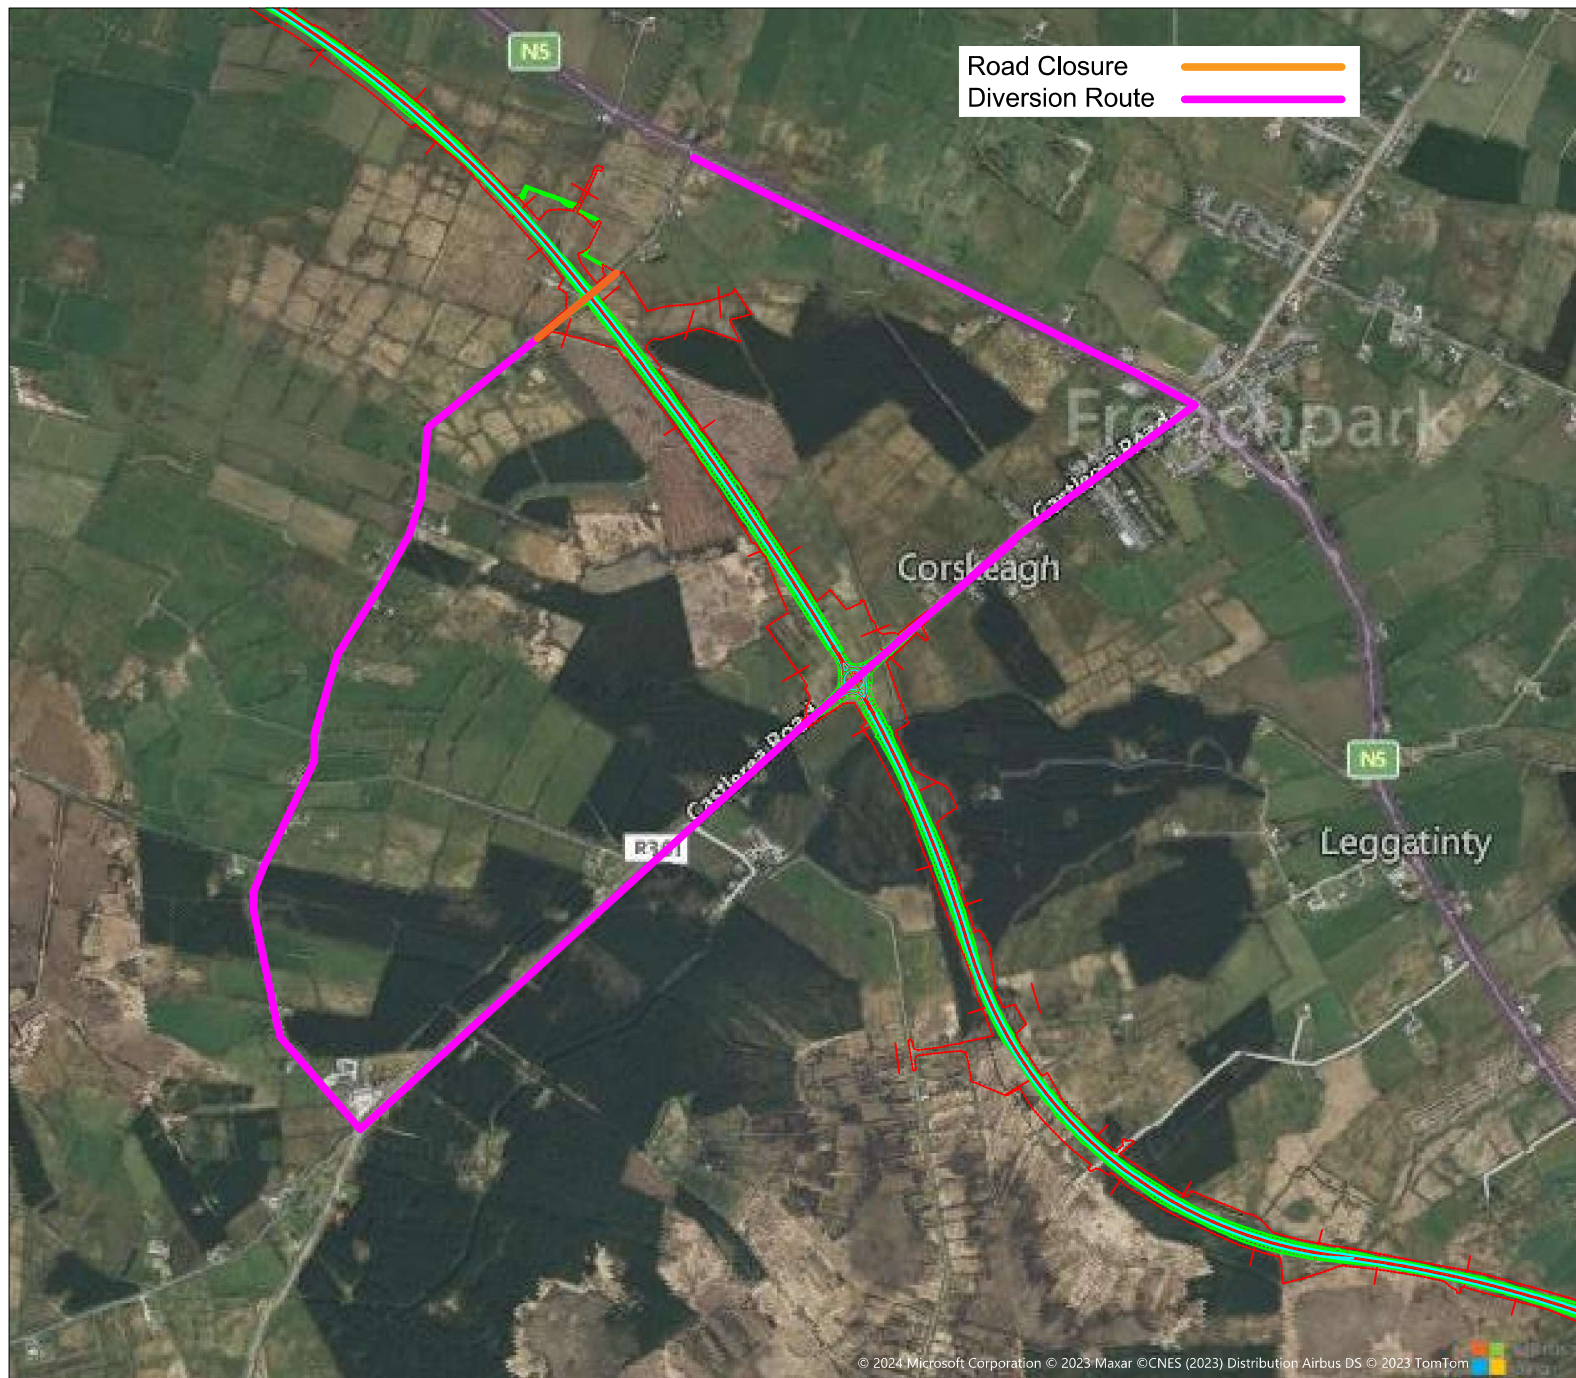

Wills Bros 50 YEARS
1972-2022

BALLYVAHAN BRIDGE
FOXFORD
COUNTY MAYO
IRELAND

info@willsbros.com www.willsbros.com

Tel: +353 (0) 94 925 6221
Fax: +353 (0) 94 925 7221

Client: Roscommon County Council	Scale: NTS
Project: N5 Ballaghaderreen to Scramogue	Date: N/A
Title: Road Closure and Diversion Routes LS-5629	Drawn: SM
	Checked:
	Drawing No.: RC-004