


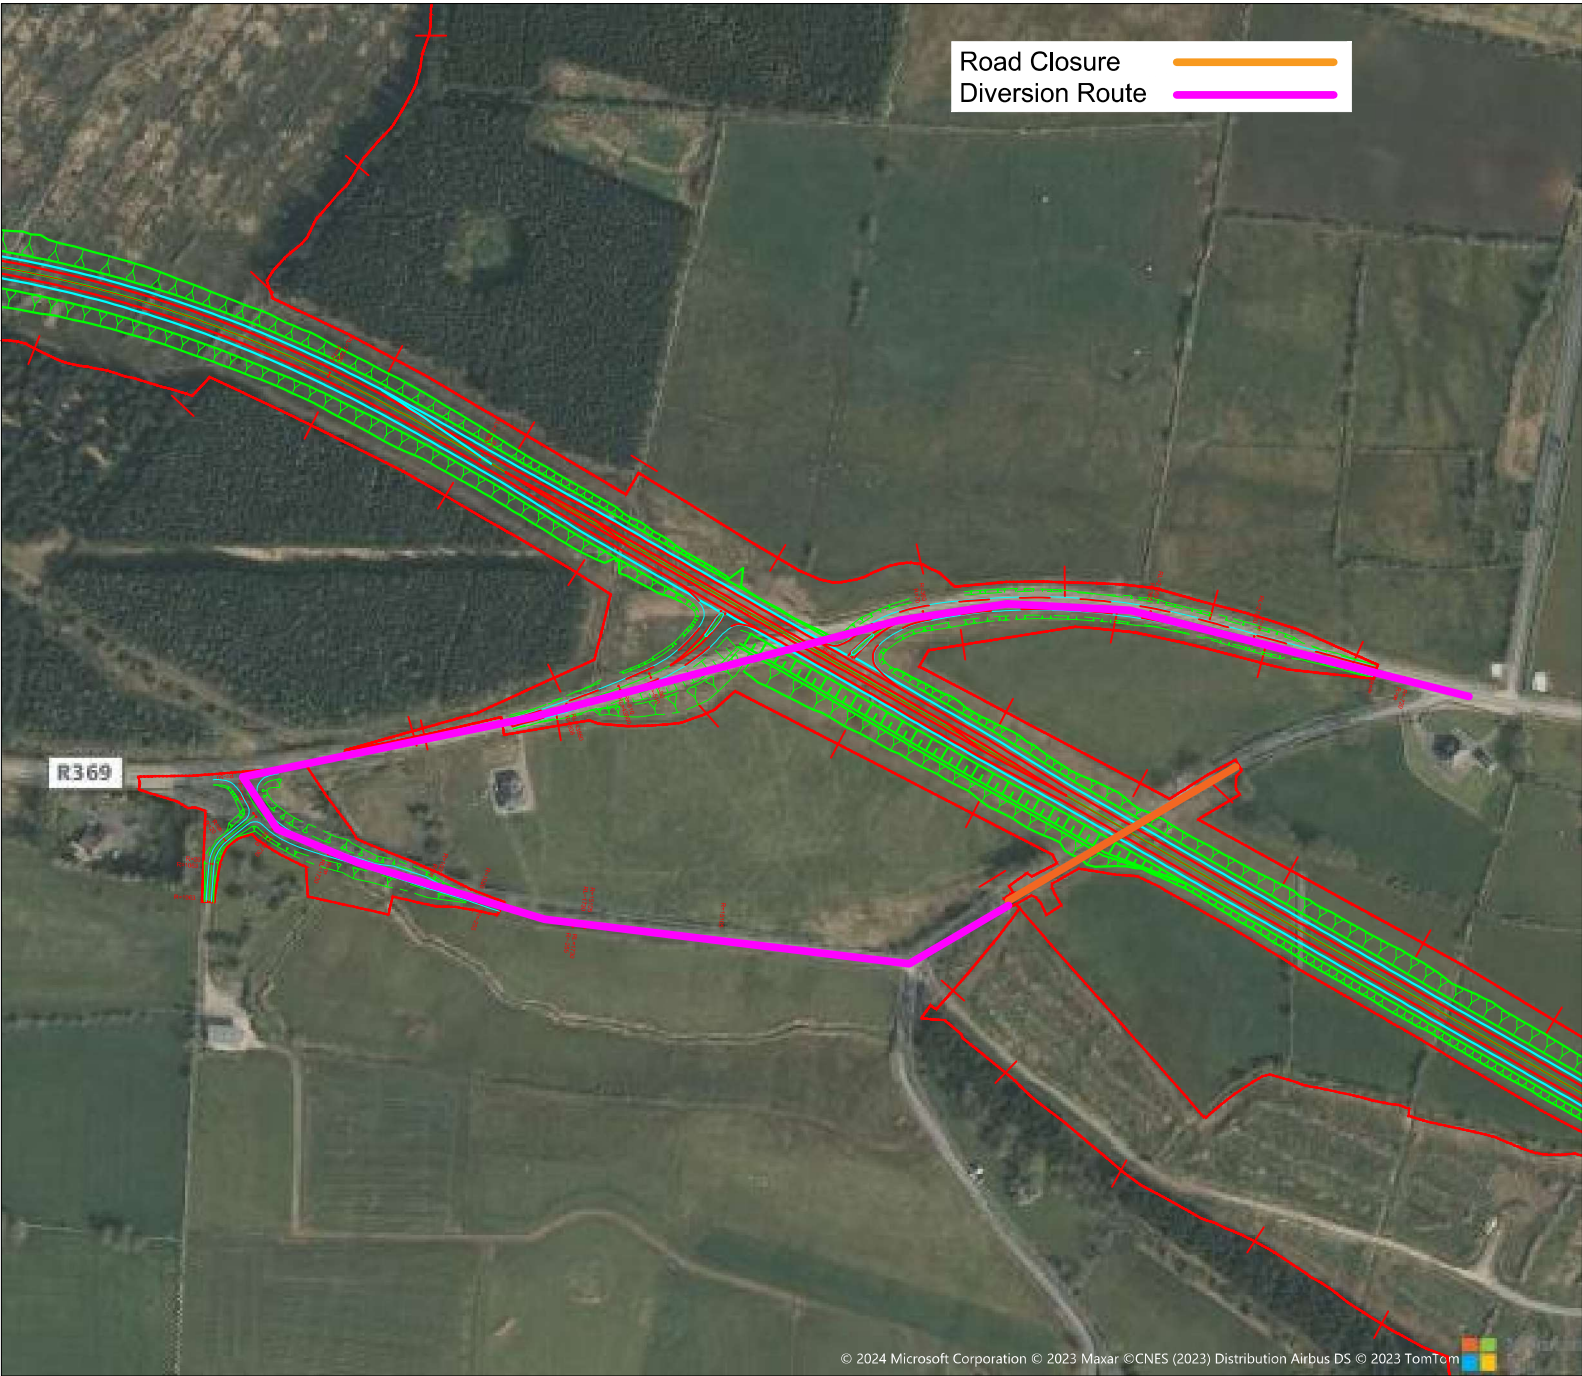

L 6023
Temporary Road
Closure and
Diversion at
Cartronagor

No.	Revision / Issue	Date



Willis Bros 50 YEARS 1972-2022

BALLYLAHAN BRIDGE
FOXFORD
COUNTY MAYO
IRELAND

info@willisbros.com

Tel: +353 (0) 94 925 6221
Fax: +353 (0) 94 925 7221

www.willisbros.com

Client: Roscommon County Council	Scale: NTS
Project: N5 Ballaghaderreen to Scramogue	Date: N/A
Title: Road Closure and Diversion Routes L-6023	Drawn: SM Checked: Drawing No.: RC-002