



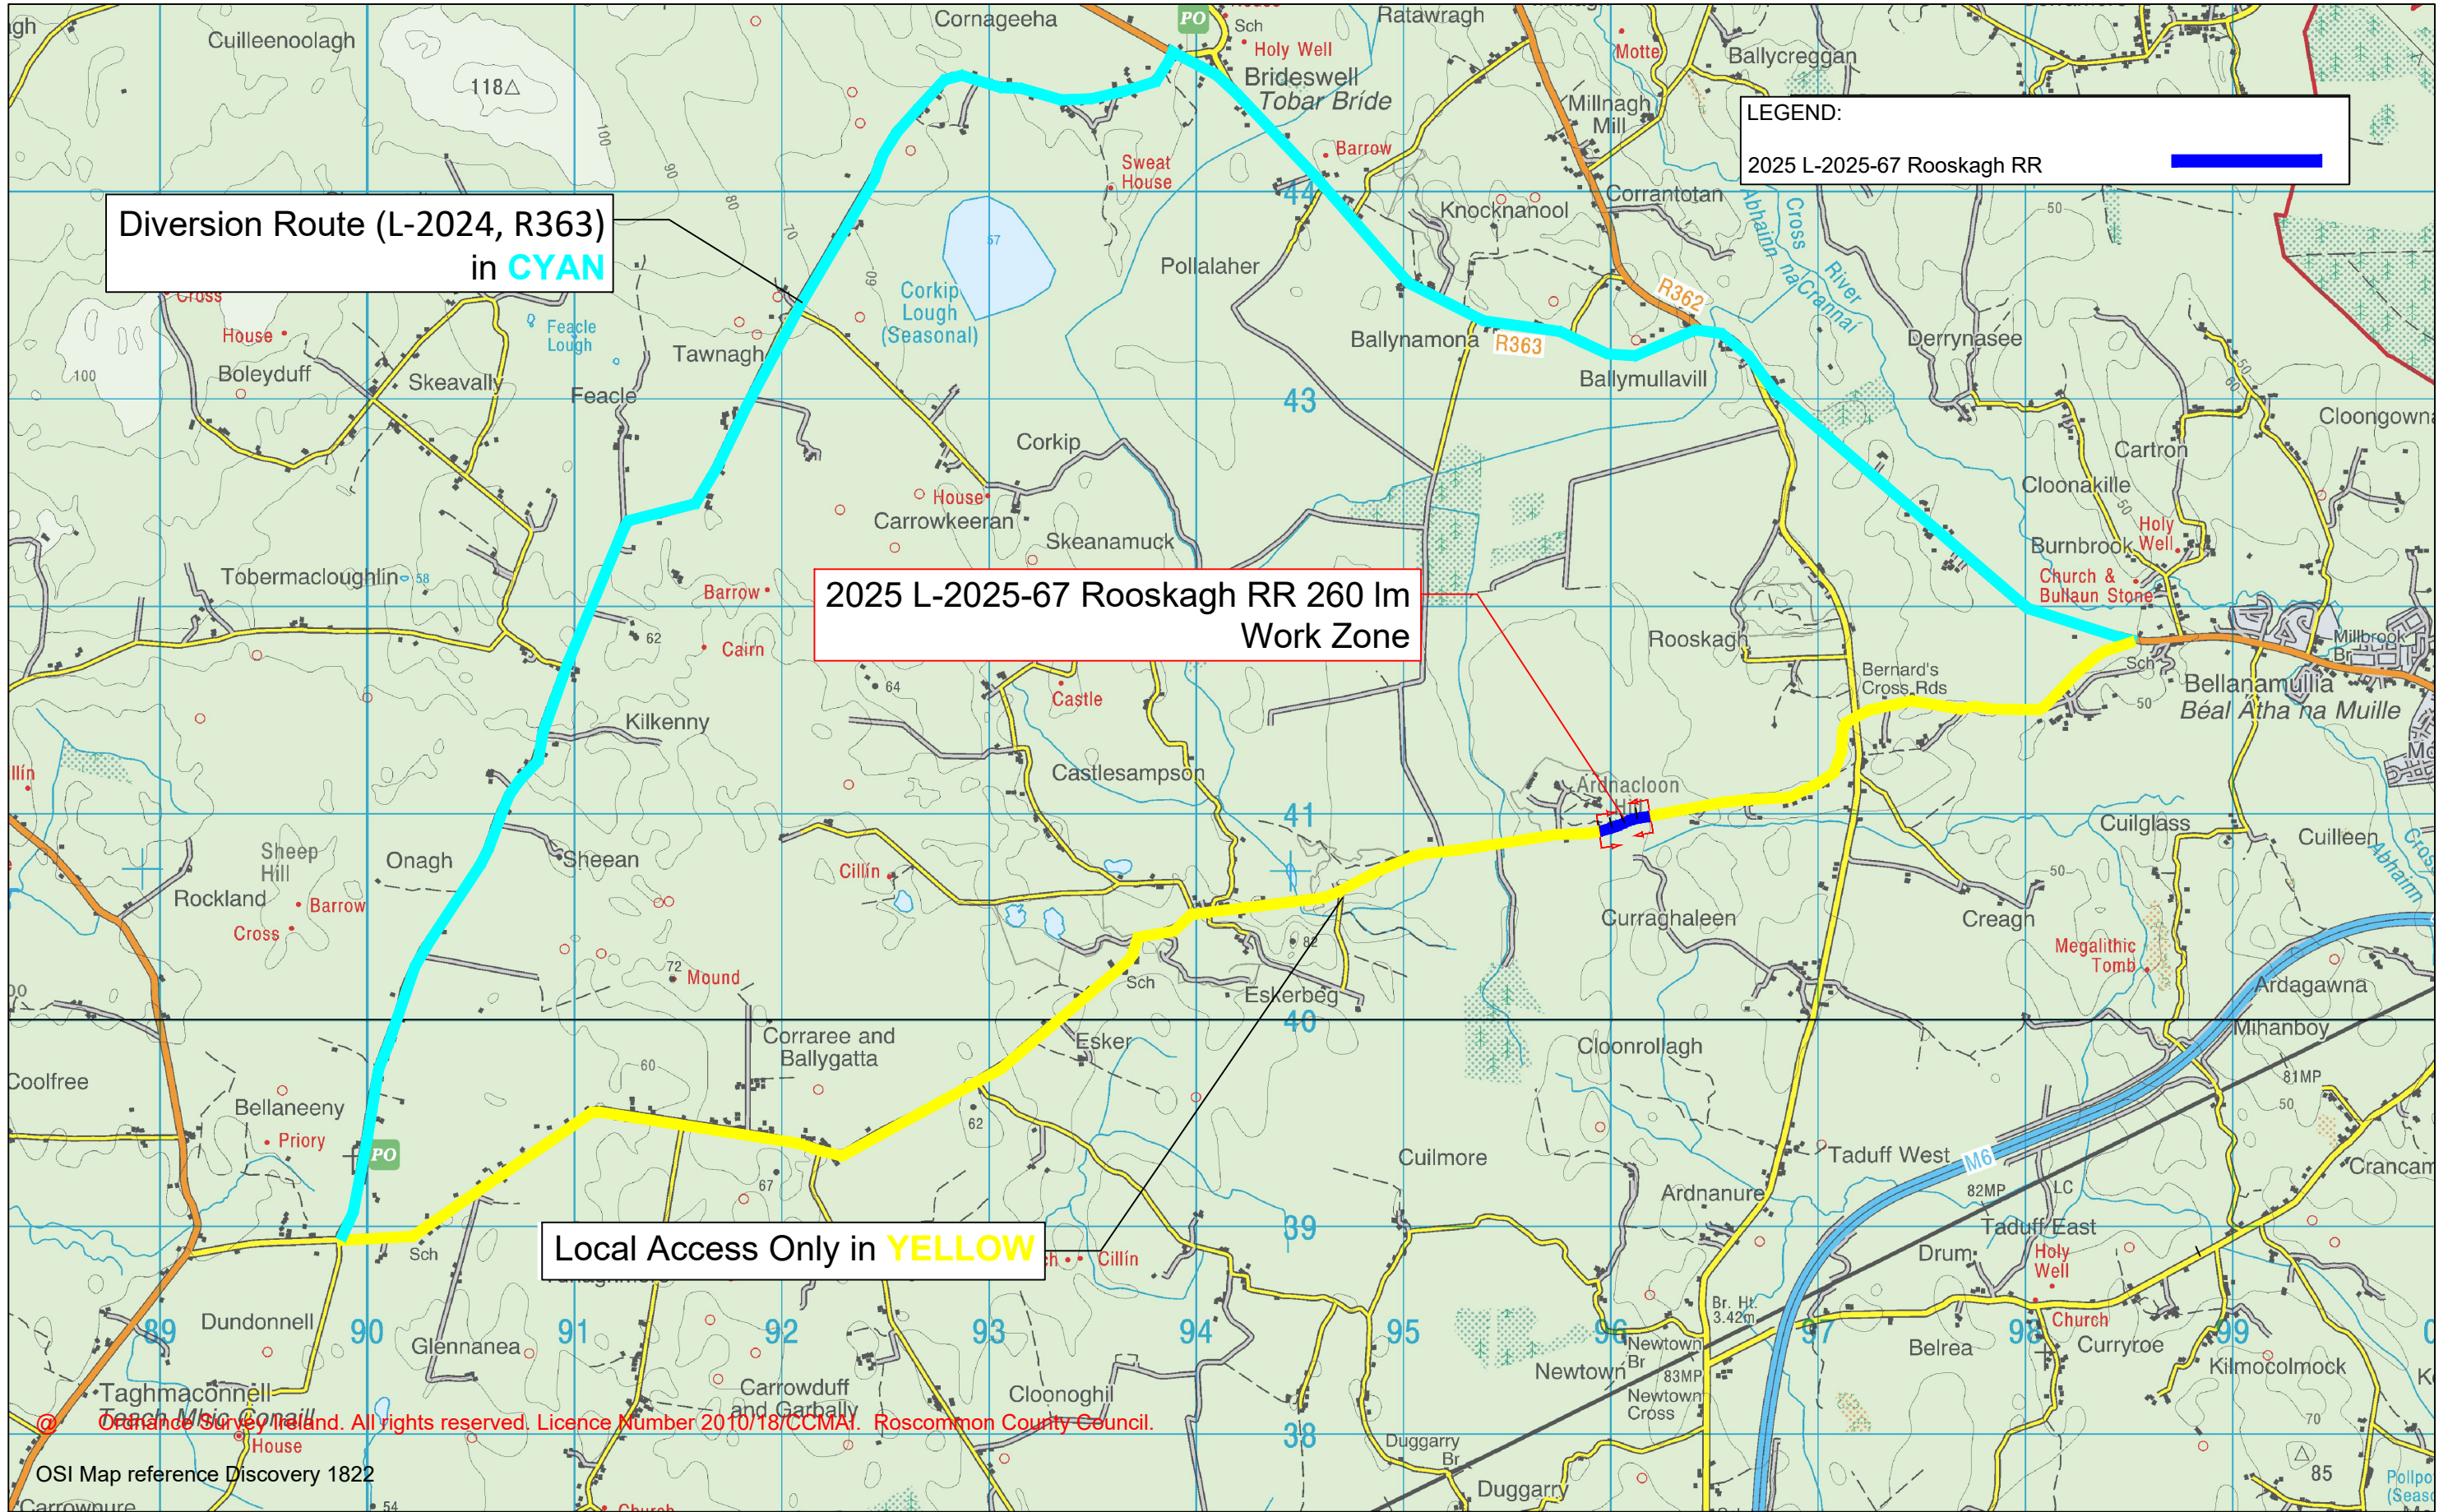

ROSCOMMON COUNTY COUNCIL
Athlone Municipal District,
Civic Centre,
Monksland, Athlone.
Phone 090 64 92161

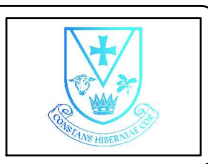

Date	By	Revision
****	****	****

Project Restoration Improvement (BT&SD)		
Title 2025 L-2025-67 Rooskagh RR (Diversion Route)		
Scale 1:30000	Date 12 March 2025	Drawing No.: 003.2
Design ---	Drawn P. Mullins	Checked ---
Filename k:\athlone mdr\roads\2025\health & safety\athlone md n 2025\250103 prelim safety\250107 prelim bt&sd.dwg		