




**ROSCOMMON COUNTY COUNCIL**  
 Athlone Municipal District,  
 Civic Centre,  
 Monksland, Athlone.  
 Phone 090 64 92161

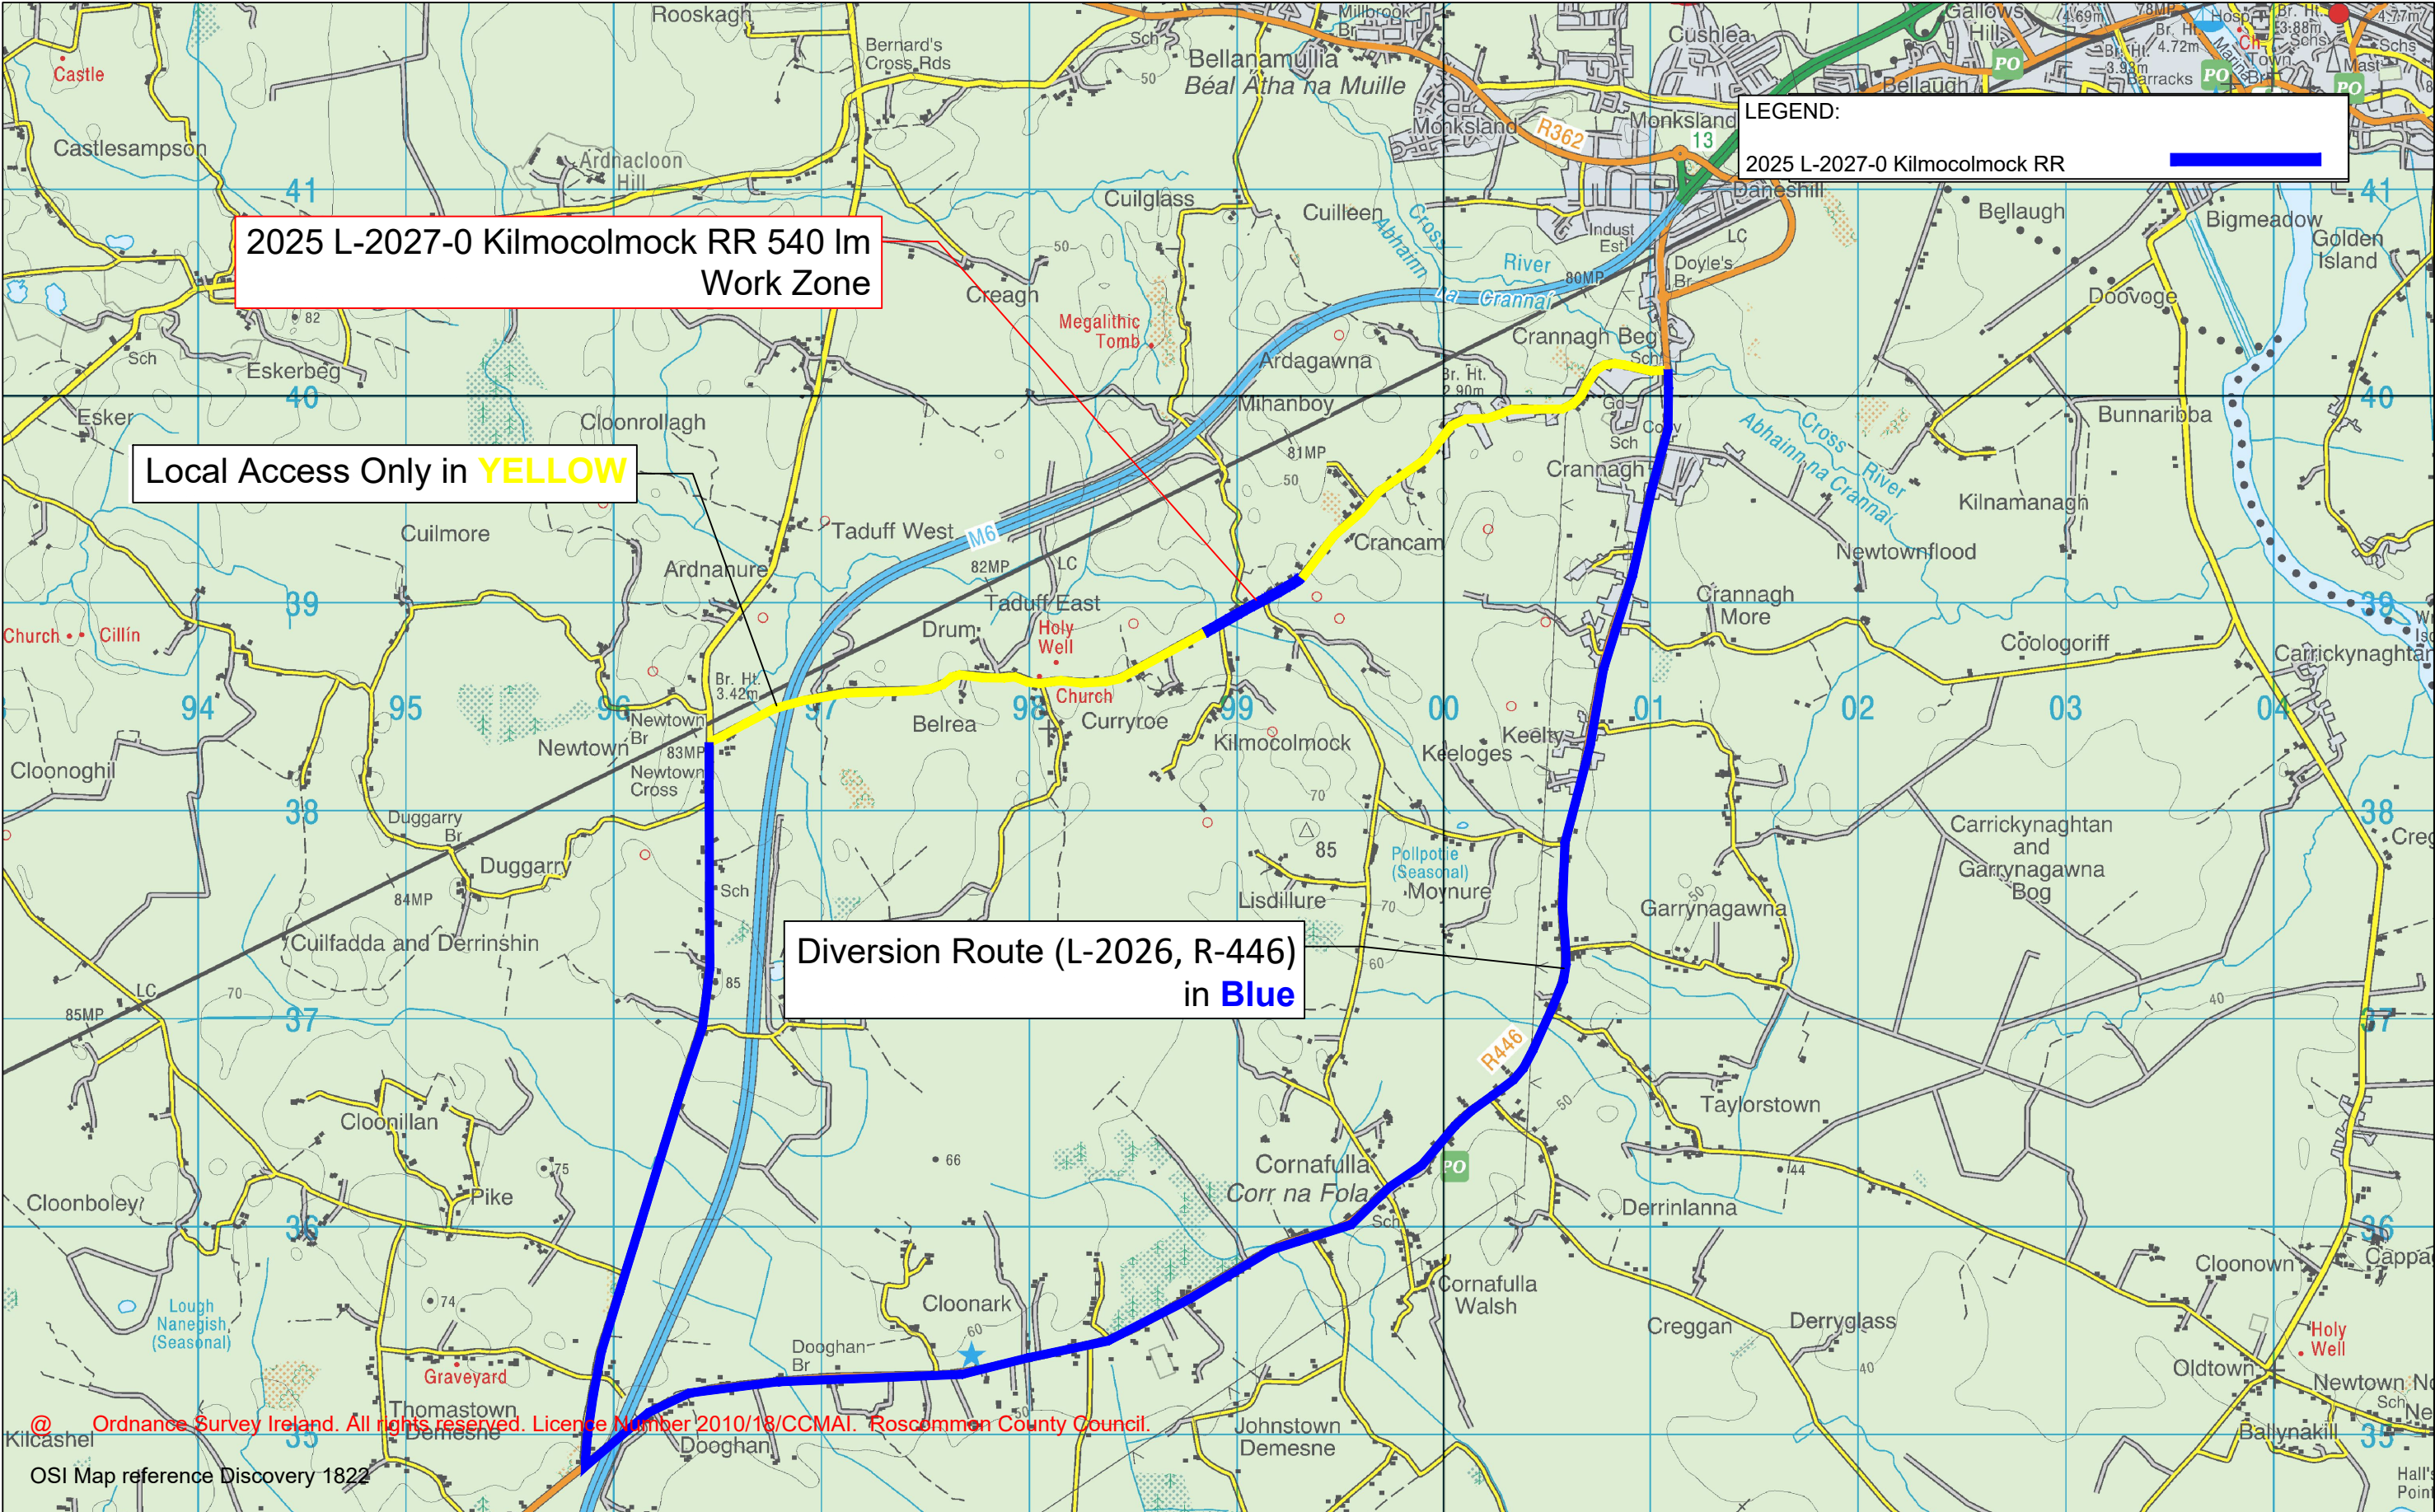

| Date | By   | Revision |
|------|------|----------|
| **** | **** | ****     |
|      |      |          |
|      |      |          |
|      |      |          |
|      |      |          |
|      |      |          |

|   |                                    |                           |
|---|------------------------------------|---------------------------|
| <b>Project</b> Restoration Improvement (BT&SD)                                                                           |                                    |                           |
| <b>Title</b> 2025 L-2027-0 Kilmocolmock RR (Diversion Route)                                                             |                                    |                           |
| <b>Scale</b> 1:30000   | <b>Date</b> Friday 03 January 2025 | <b>Drawing No.:</b> 004.2 |
| <b>Design</b> ----   | <b>Drawn</b> P. Mullins            | <b>Checked</b> ----       |
| <b>Filename</b> k:\athlone mdr\roads\2025\health & safety\athlone md n 2025\250103 prelim safety\250107 prelim bt&sd.dwg |                                    |                           |