




ROSCOMMON COUNTY COUNCIL
Athlone Municipal District,
Civic Centre,
Monksland, Athlone.
Phone 090 64 92161

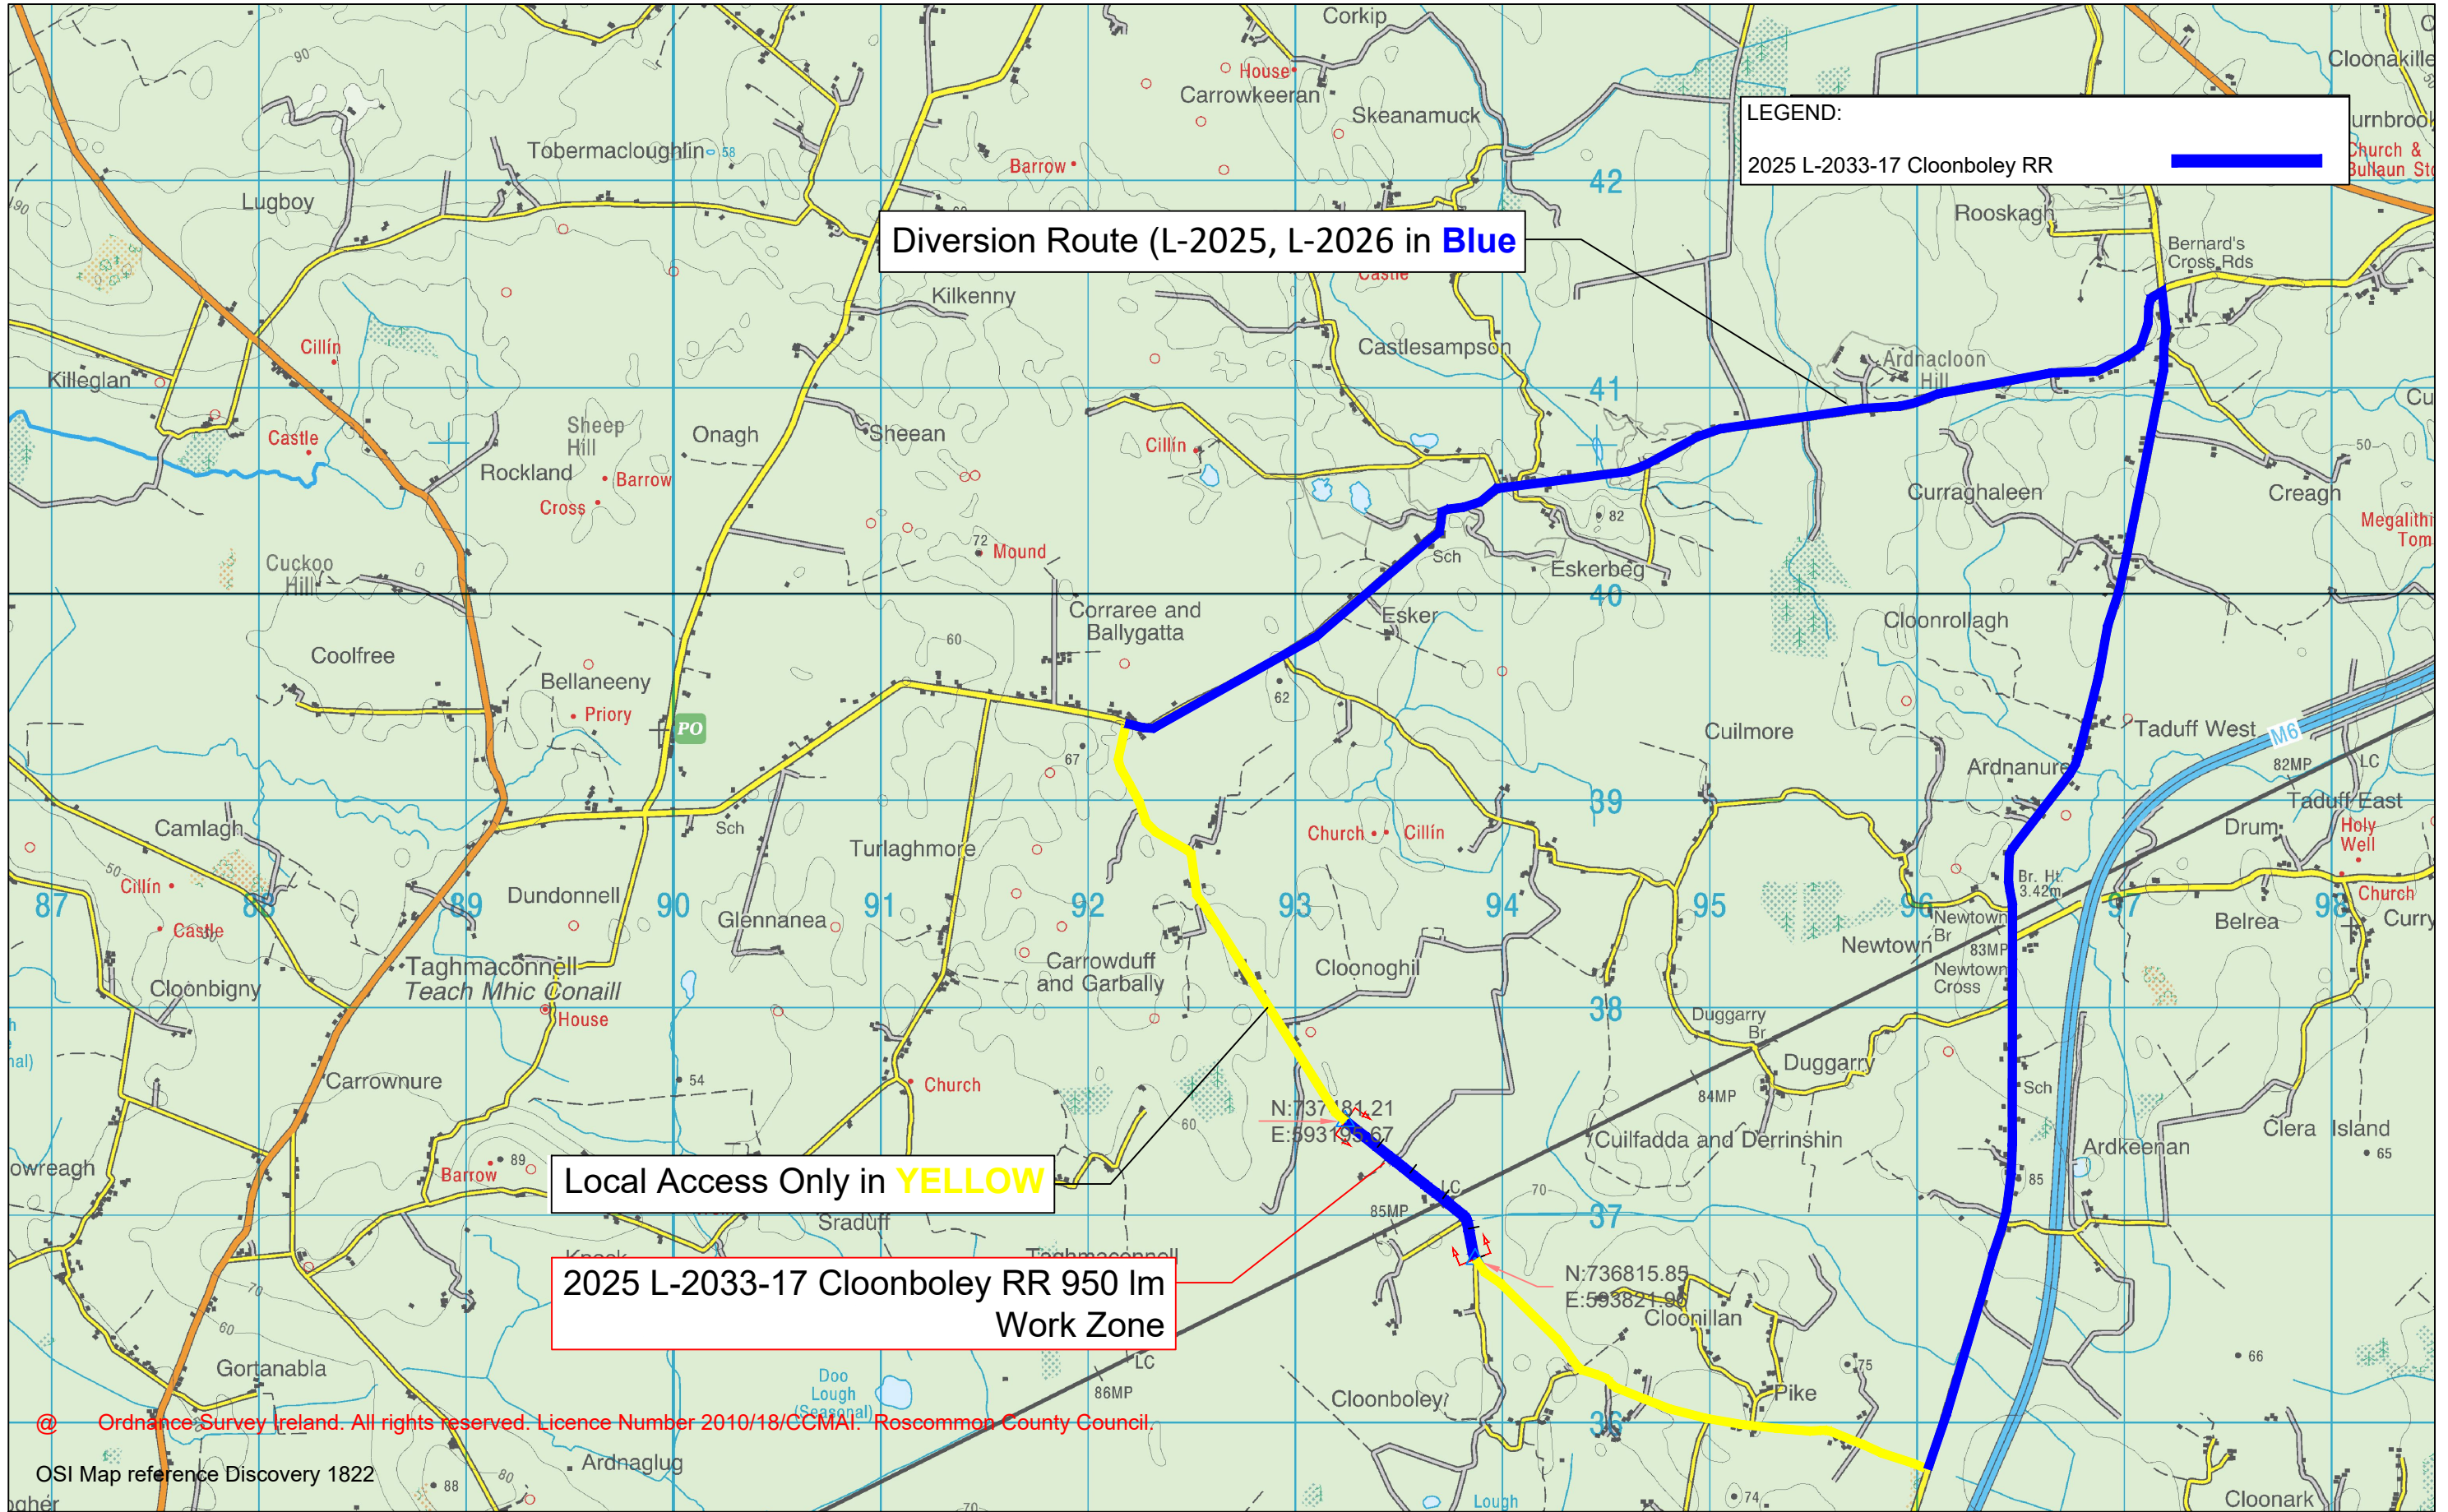

Date	By	Revision
****	****	****

Project Restoration Improvement (BT&SD)			
Title 2025 L-2033-17 Cloonboley RR (Diversion Route)			
Scale 1:30000	Date Friday 03 January 2025		Drawing No.: 008.2
Design ----	Drawn P. Mullins	Checked ----	
Filename k:\athlone mdr\2025\health & safety\athlone md n 2025\250103 prelim safety\250107 prelim bt&sd.dwg			