


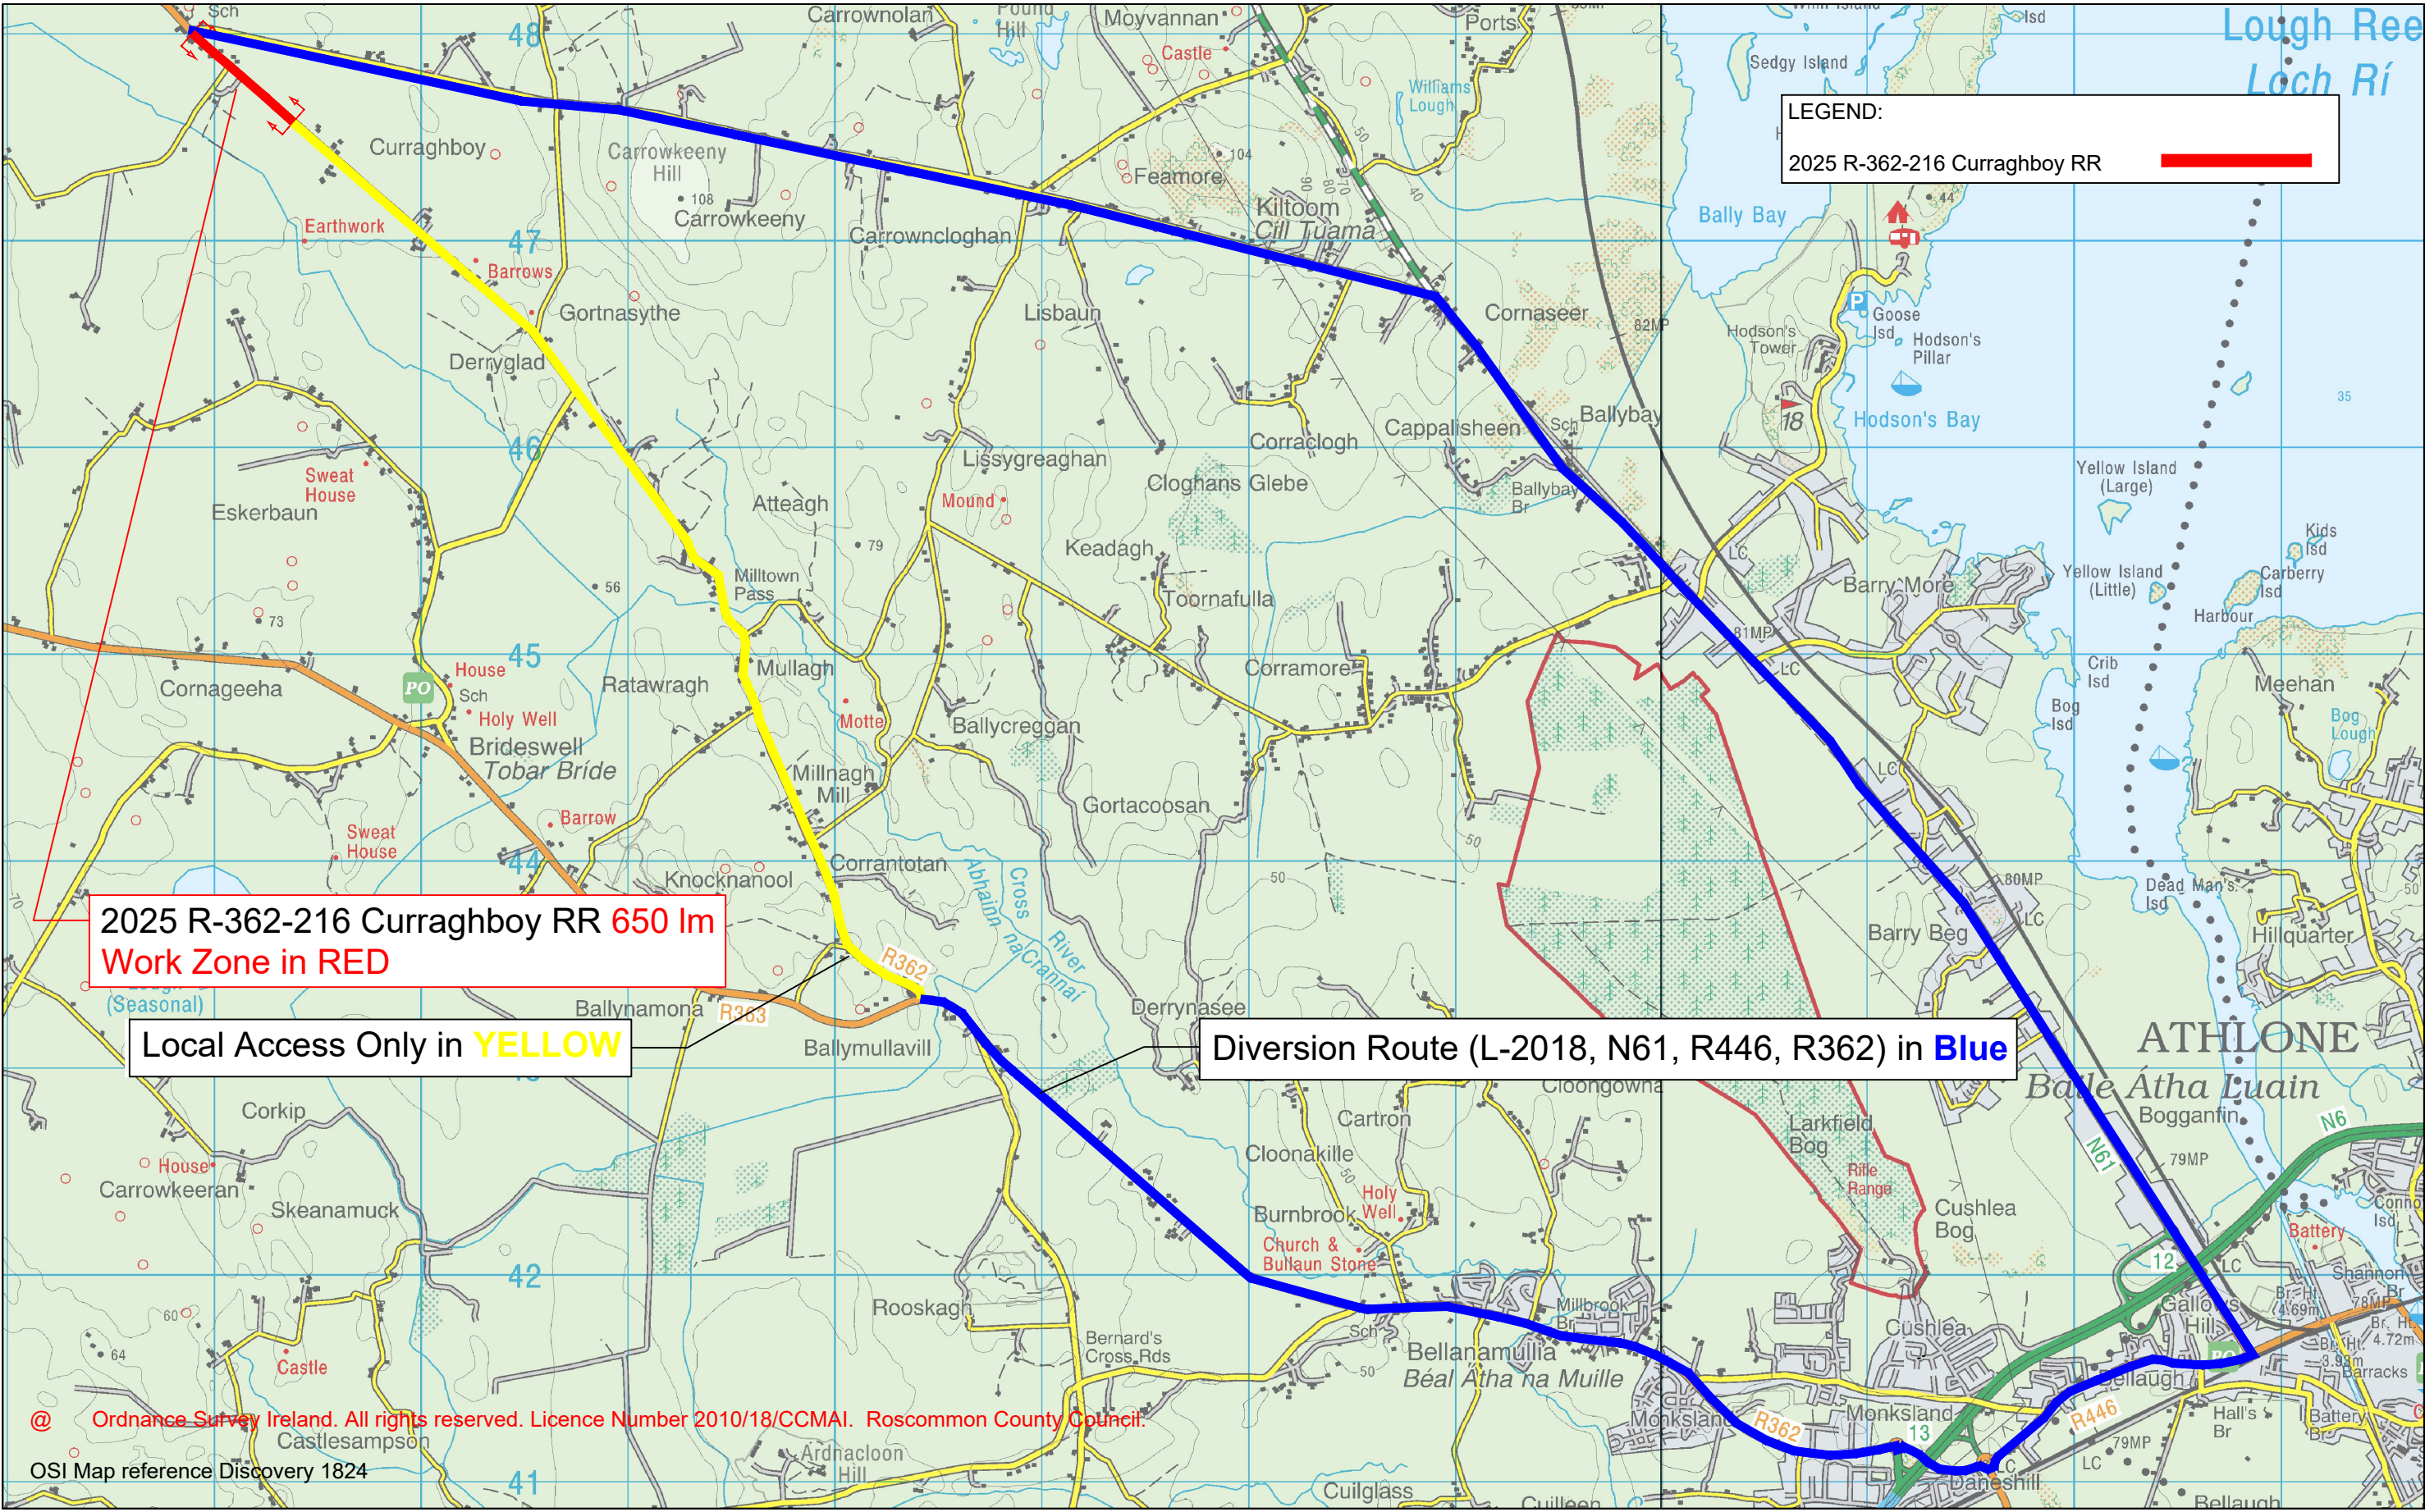

LEGEND:
2025 R-362-216 Curraghboy RR

2025 R-362-216 Curraghboy RR 650 Im
Work Zone in RED

Local Access Only in YELLOW

Diversion Route (L-2018, N61, R446, R362) in Blue

@ Ordnance Survey Ireland. All rights reserved. Licence Number 2010/18/CCMAI. Roscommon County Council.
OSI Map reference Discovery 1824



ROSCOMMON COUNTY COUNCIL
Athlone Municipal District,
Civic Centre,
Monksland, Athlone.
Phone 090 64 92161



Date	By	Revision
****	****	****

Project Restoration Improvement (HRA)			
Title 2024 L-2025-67 Rooskagh RR (Diversion Route)			
Scale 1:50000	Date 07 March 2025		Drawing No.: 013.2
Design ----	Drawn P. Mullins	Checked ----	
Filename k:\athlone mdr\roads\2025\health & safety\athlone md n 2025\250103 prelim safety\250103 prelim hra.dwg			