


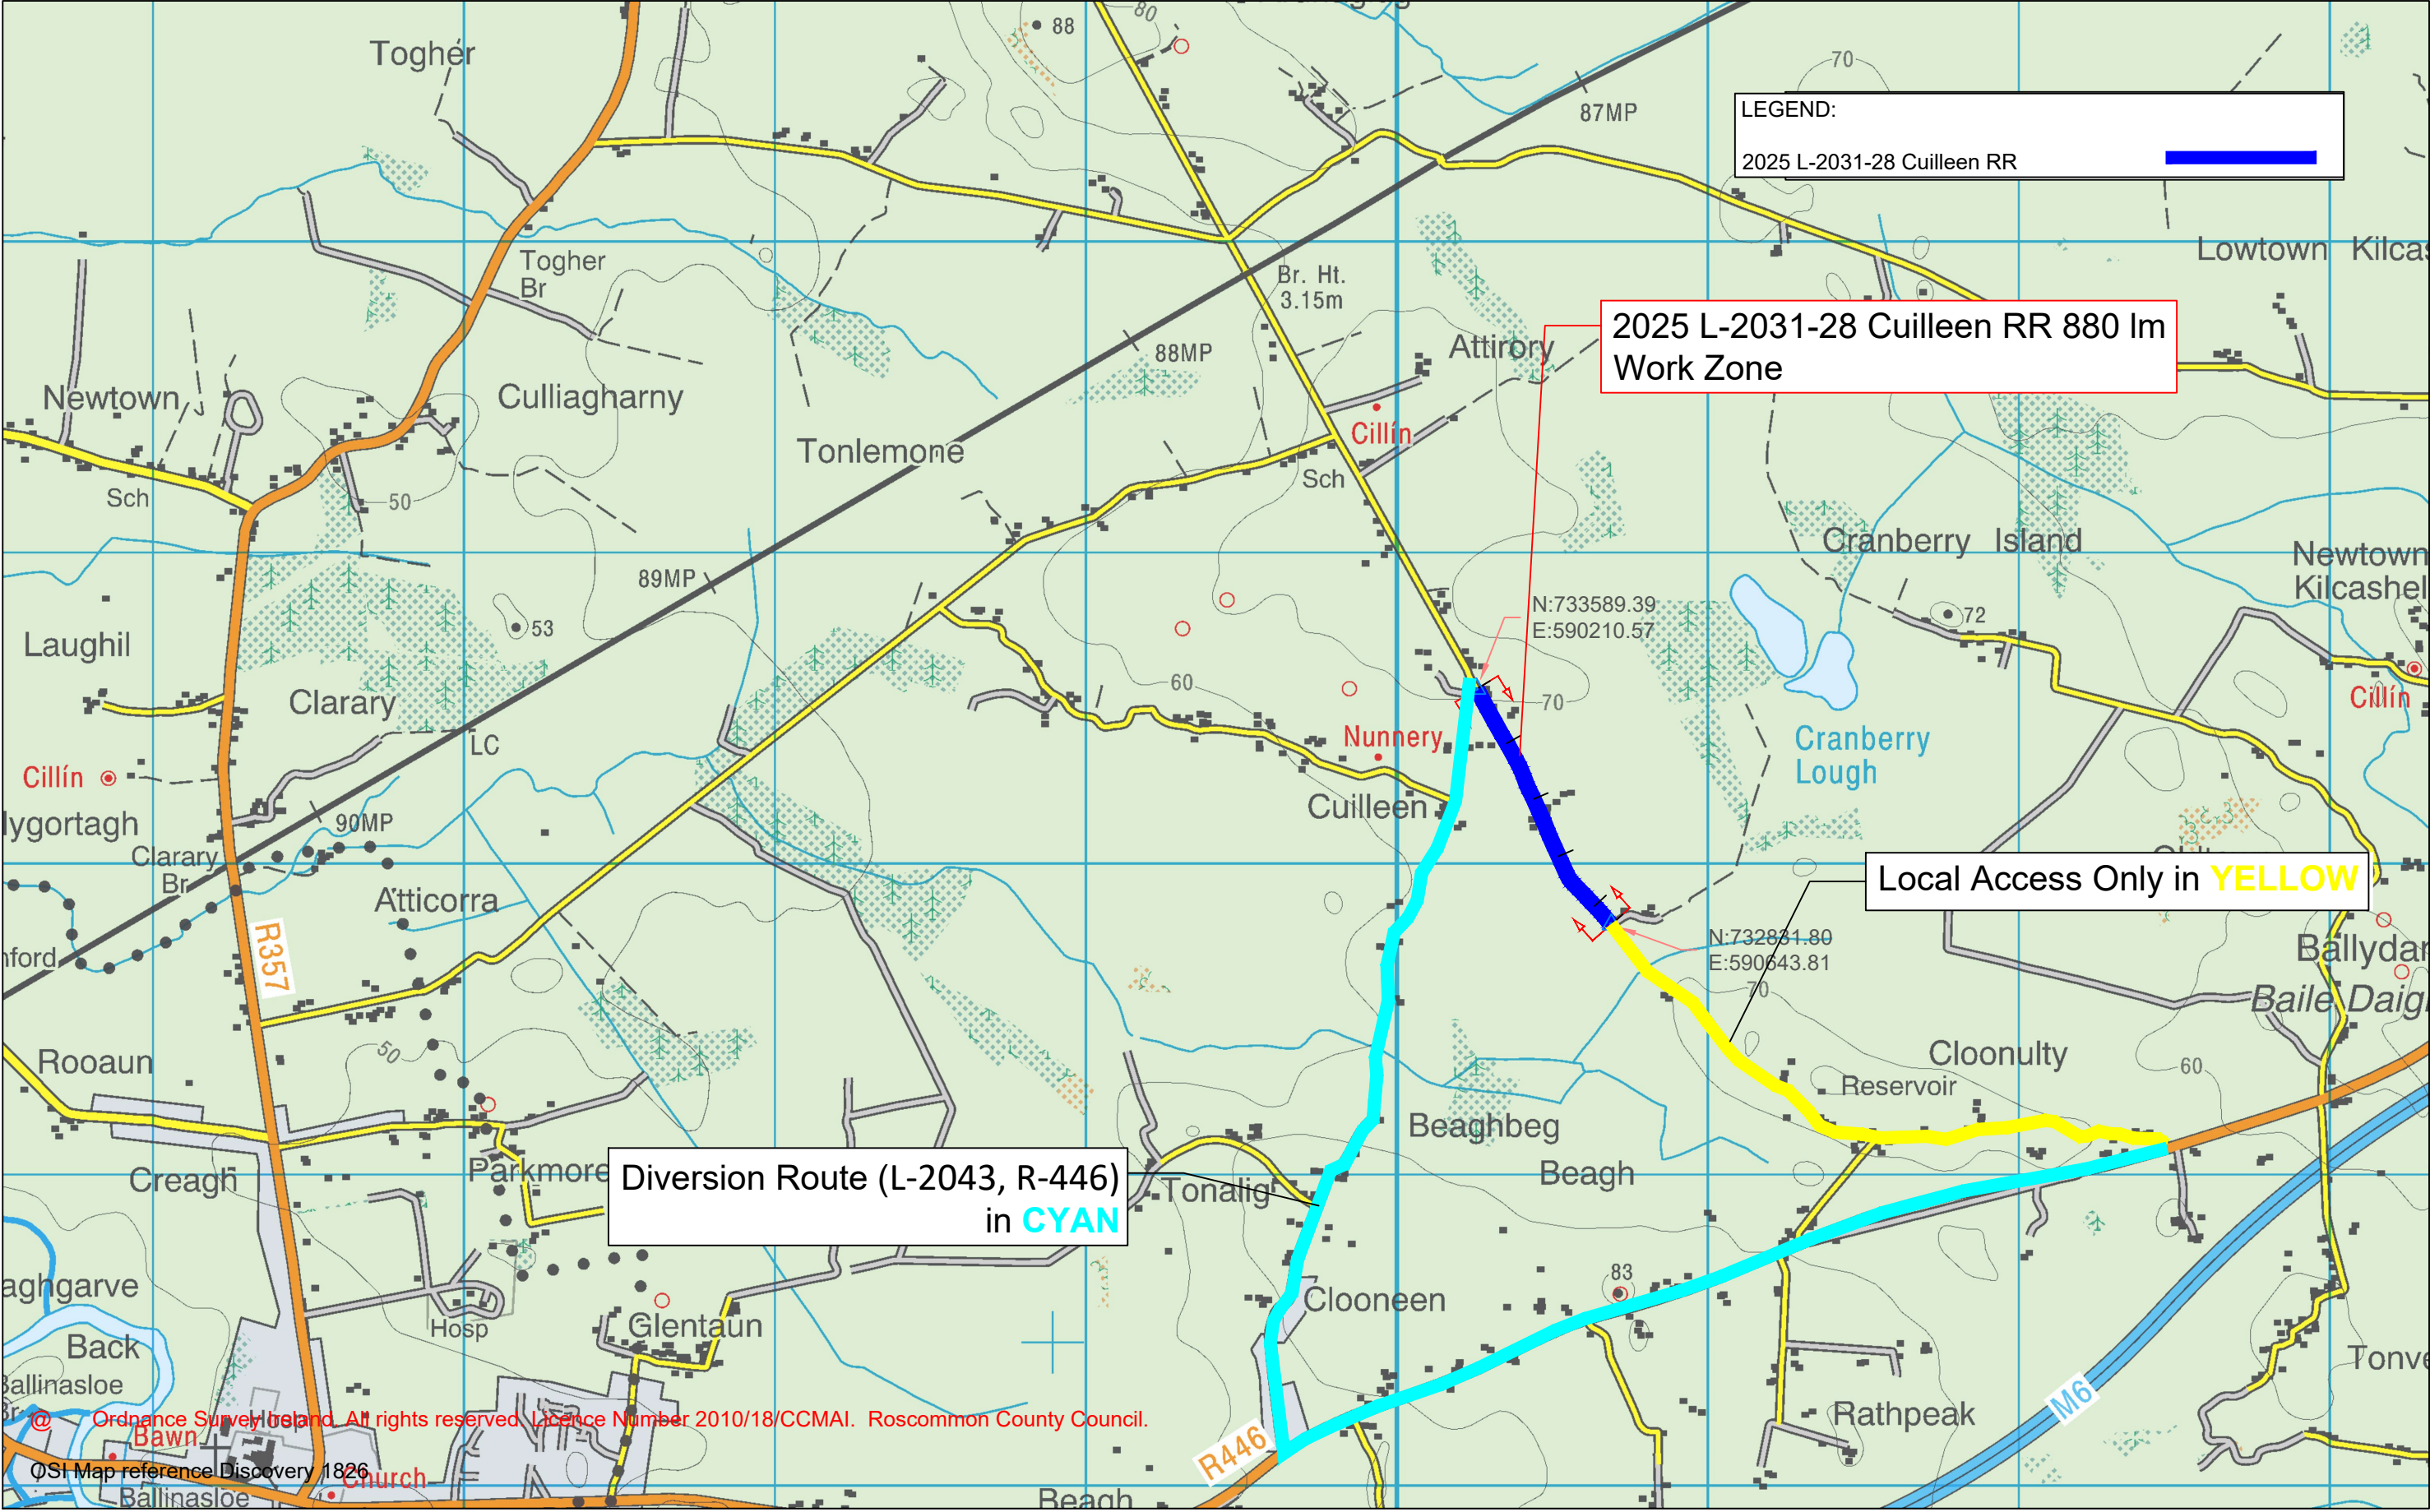

© Ordnance Survey Ireland. All rights reserved. Licence Number 2010/18/CCMAI. Roscommon County Council.
OSI Map reference Discovery 1826



ROSCOMMON COUNTY COUNCIL
Athlone Municipal District,
Civic Centre,
Monksland, Athlone.
Phone 090 64 92161



Date	By	Revision
----	----	----

Project Restoration Improvement (BT&SD)			
Title 2025 L-2031-28 Cuilleen RR (Diversion Route)			
Scale 1:20000	Date 12 March 2025		Drawing No.: 026.2
Design ----	Drawn P. Mullins	Checked ----	
Filename k:\athlone mdr\roads\2025\health & safety\athlone md n 2025\250103 prelim safety\250107 prelim bt&sd.dwg			