




@ Ordnance Survey Ireland. All rights reserved. Licence Number 2010/18/CCMAI. Roscommon County Council.
OSI Map reference Discovery 1822



ROSCOMMON COUNTY COUNCIL
Athlone Municipal District,
Civic Centre,
Monksland, Athlone.
Phone 090 64 92161

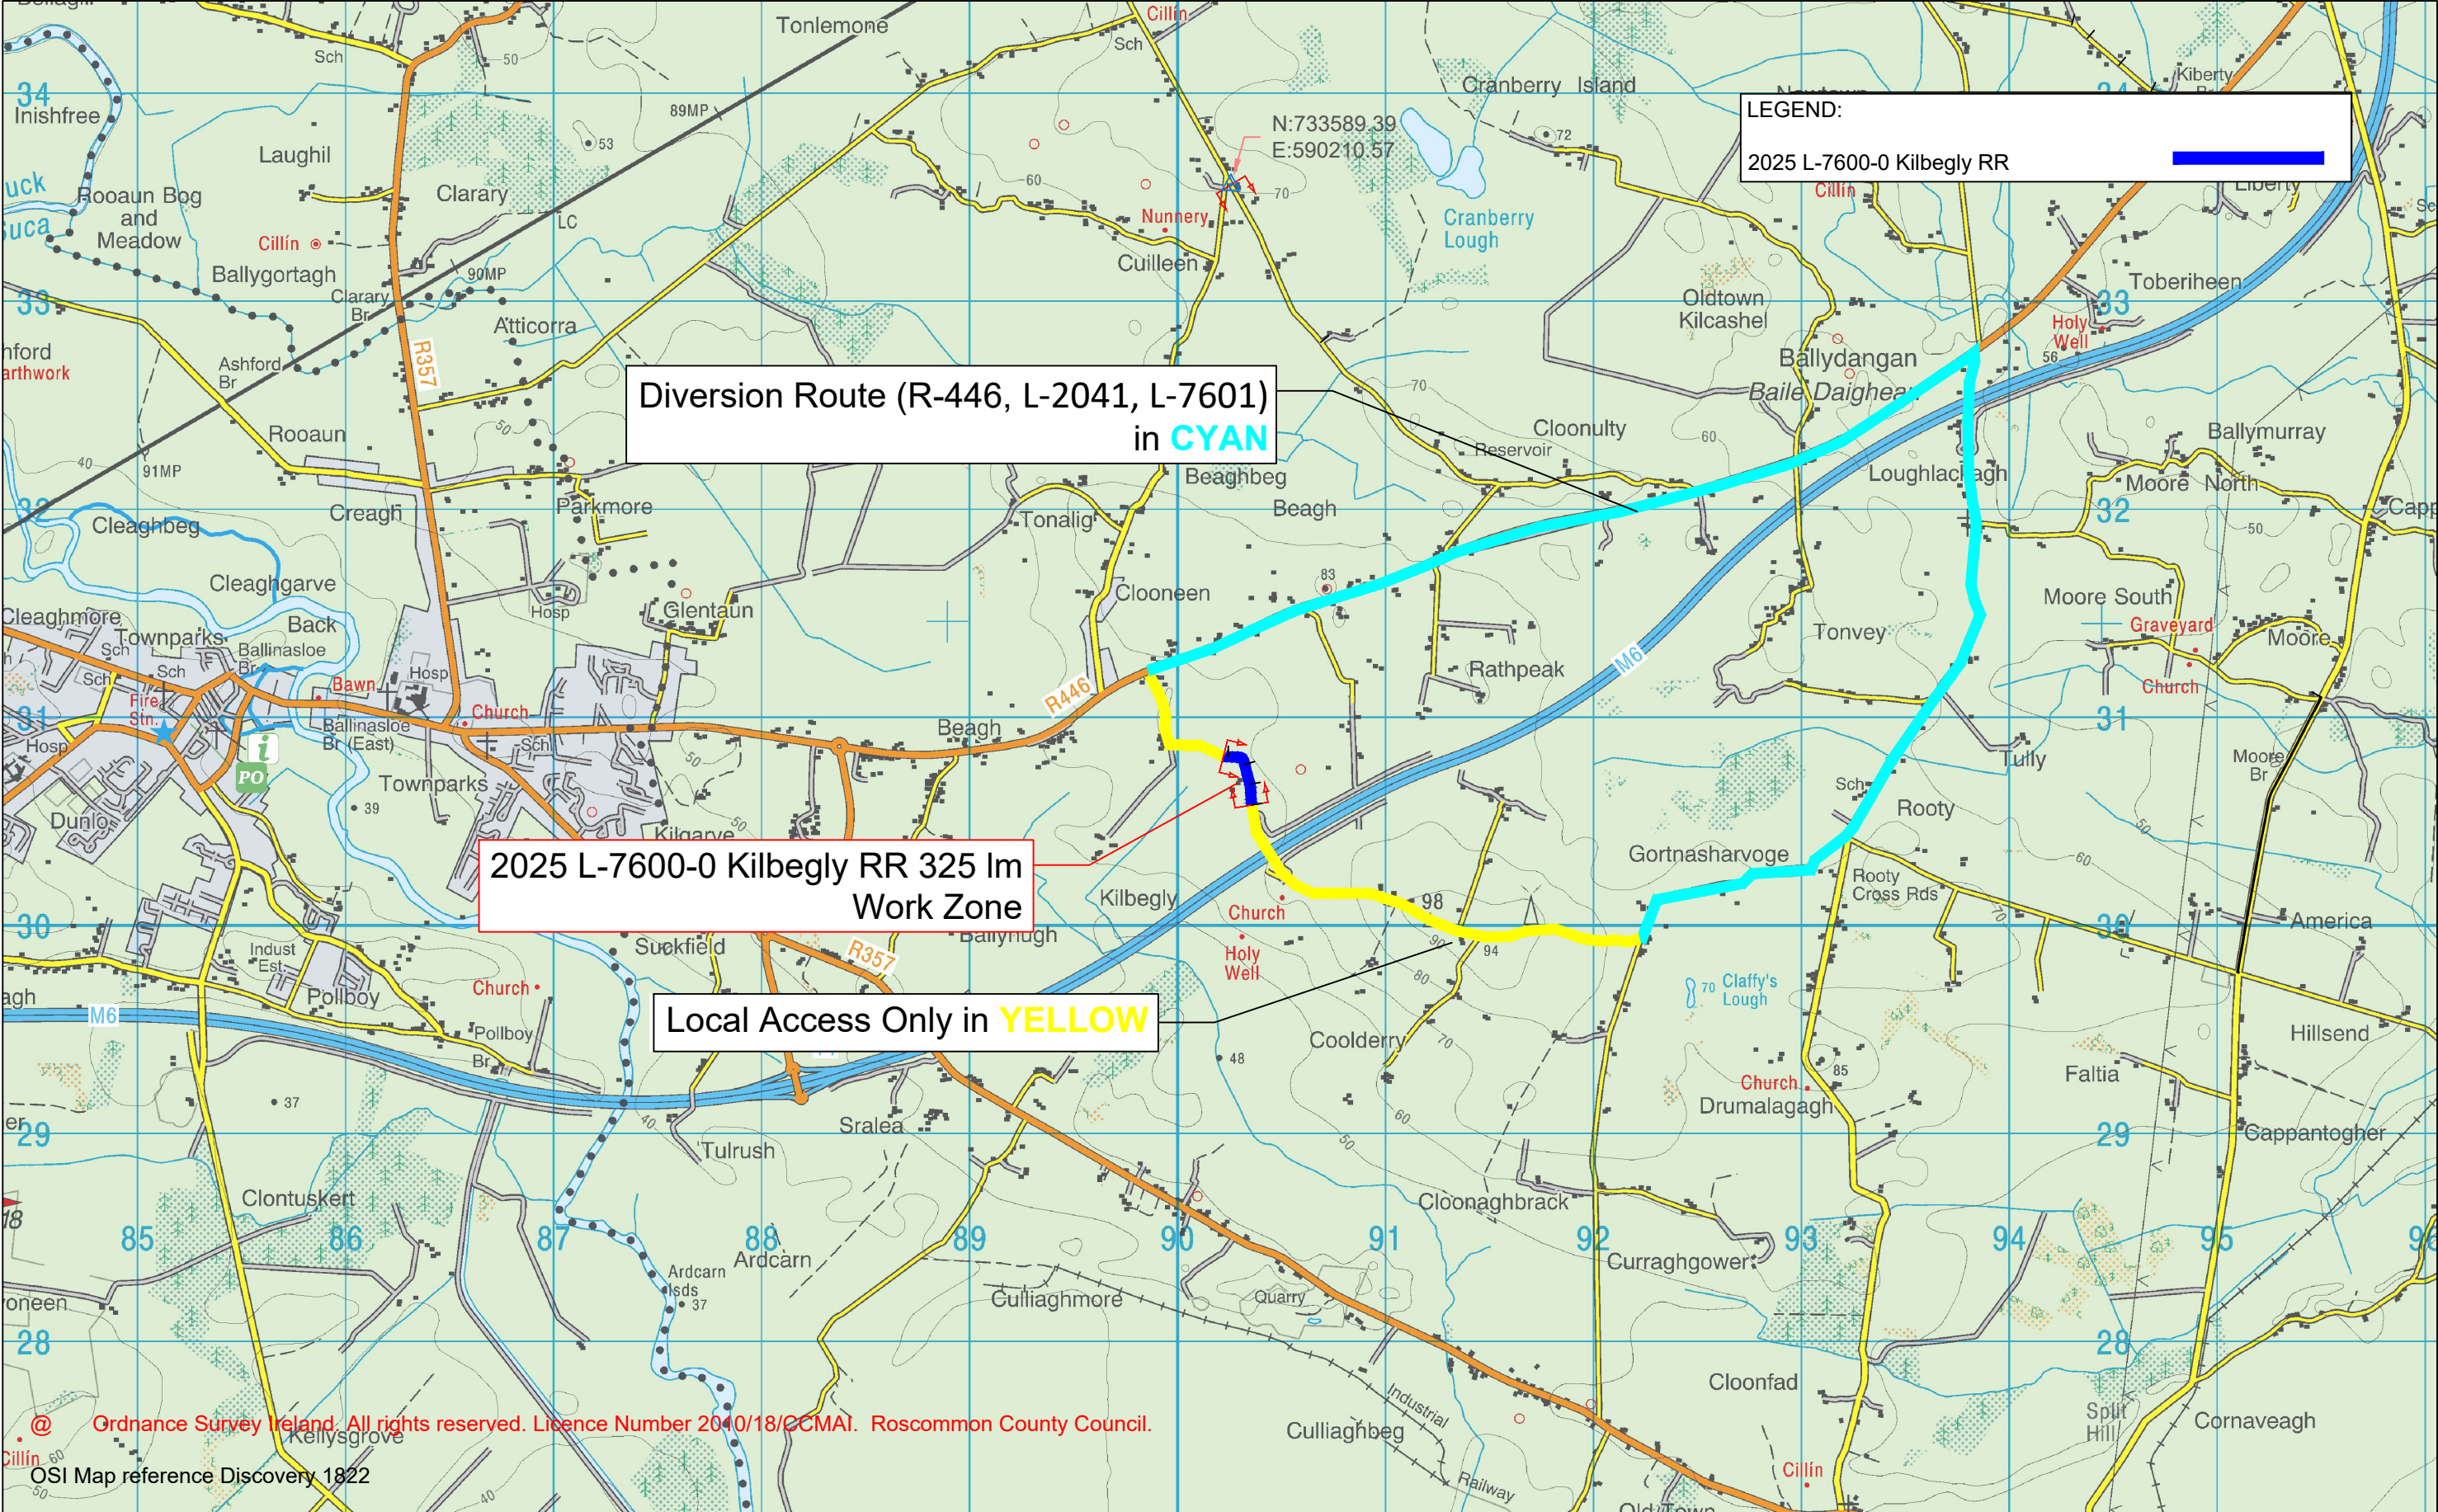

Date	By	Revision
****	****	****

Project Restoration Improvement (BT&SD)		
Title 2025 L-7600-0 Kilbegly RR (Diversion Route)		
Scale 1:30000	Date 12 March 2025	Drawing No.: 035.2
Design ----	Drawn P. Mullins	Checked ----
Filename k:\athlone mdr\roads\2025\health & safety\athlone md n 2025\250103 prelim safety\250107 prelim bt&sd.dwg		