


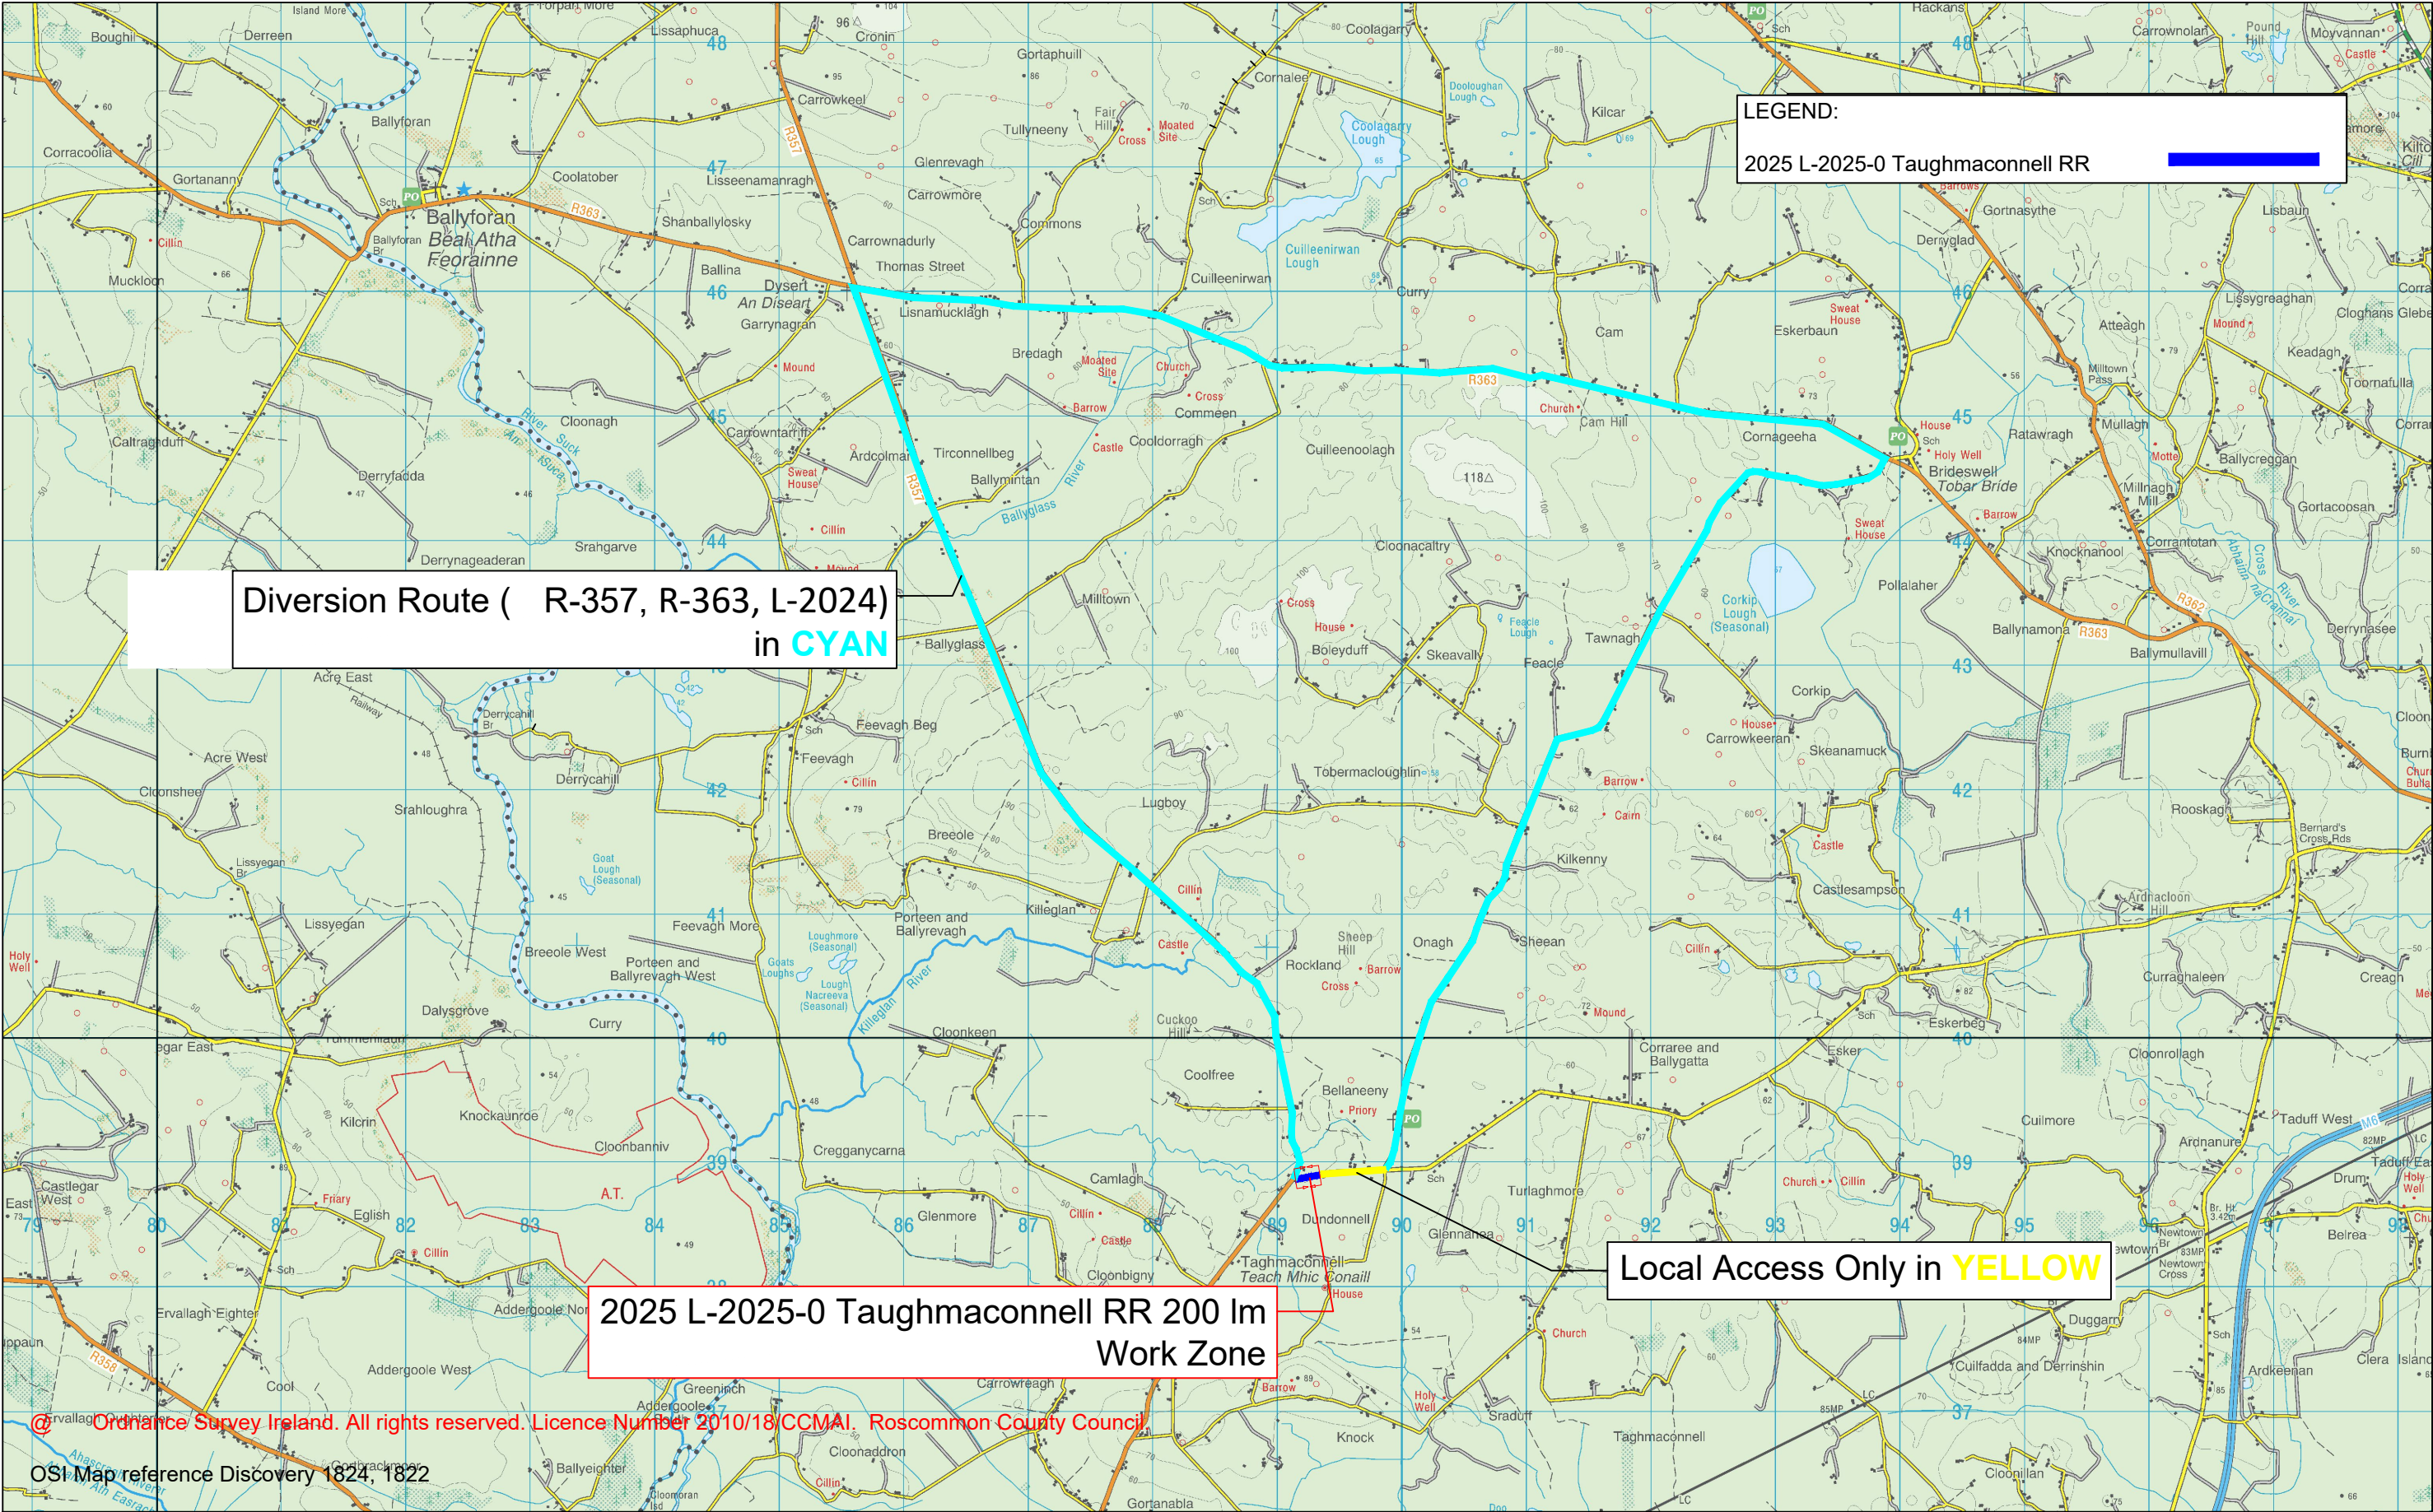

Diversion Route (R-357, R-363, L-2024)
in **CYAN**

LEGEND:
2025 L-2025-0 Taughmaconnell RR

Local Access Only in **YELLOW**

2025 L-2025-0 Taughmaconnell RR 200 Im
Work Zone

© Ordnance Survey Ireland. All rights reserved. Licence Number 2010/18/CCMAI. Roscommon County Council

OSI Map reference Discovery 1824, 1822



ROSCOMMON COUNTY COUNCIL
Athlone Municipal District,
Civic Centre,
Monksland, Athlone.
Phone 090 64 92161



Date	By	Revision
****	****	****

Project	Restoration Improvement (BT&SD)		
Title	2025 L-2025-0 Taughmaconnell RR (Diversion Route)		
Scale	1:50000	Date	12 March 2025
Design	----	Drawn	P. Mullins
Checked	----	Checked	----
Filename	k:\athlone mdr\roads\2025\health & safety\athlone md n 2025\250103 prelim safety\250107 prelim bt&sd.dwg		
Drawing No.:	048.2		