




- Road Closure
Diversion Route
Existing Road
New N5

L 5641
Temporary Road
Closure and
Detour at Cashel
(ED Bellanagare)

No.	Revision / Issue	Date

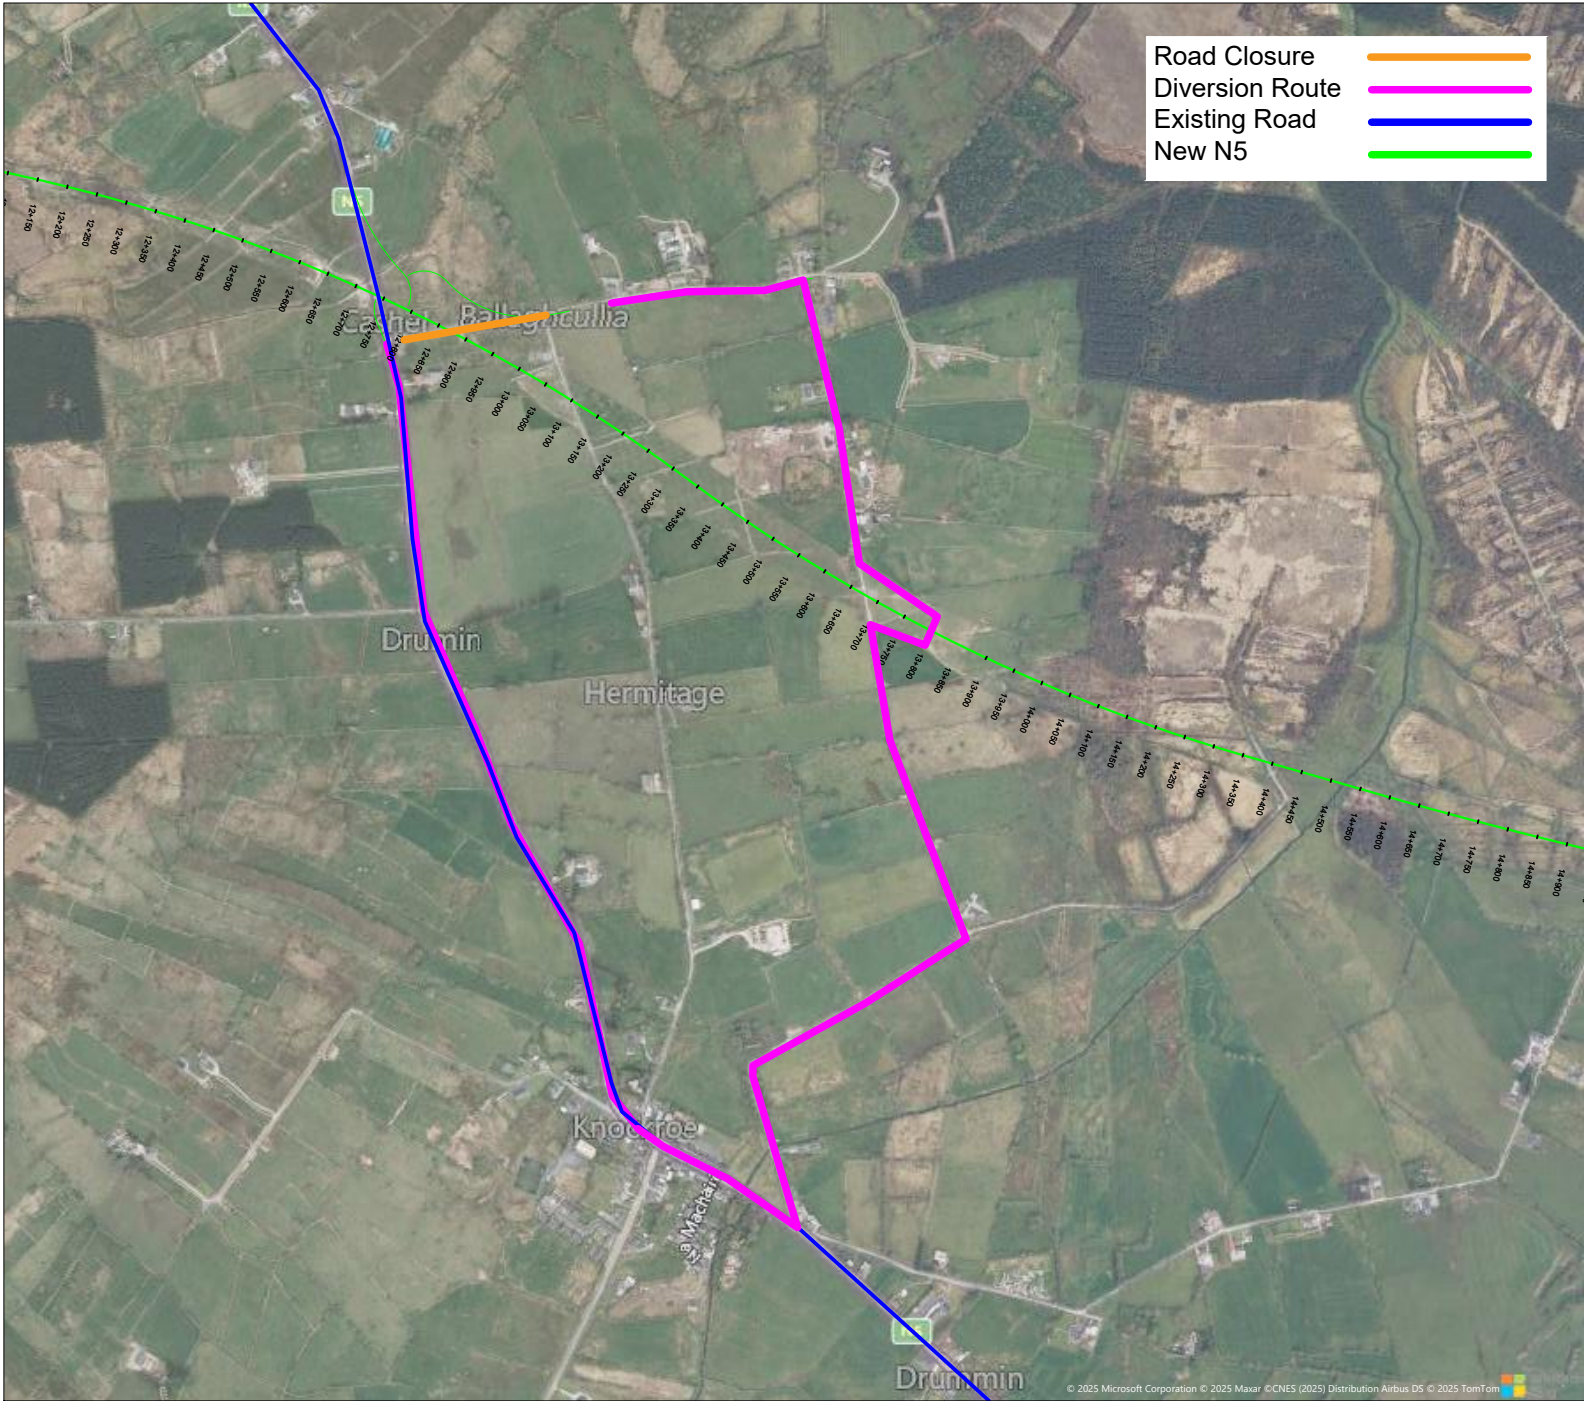

CIVIL ENGINEERING CONTRACTORS

BALLYLISHAN BRIDGE
FOXFORD
COUNTY MAYO
IRELAND

Tel: +353 (0) 94 925 6221
Fax: +353 (0) 94 925 7221

info@willsbros.com

www.willsbros.com

Client: Roscommon County Council	Scale: NTS Date: N/A
Project: N5 Ballaghaderreen to Scramogue	Drawn: SM Checked:
Title: Detour Route for L5641	Drawing No.: RC-017