


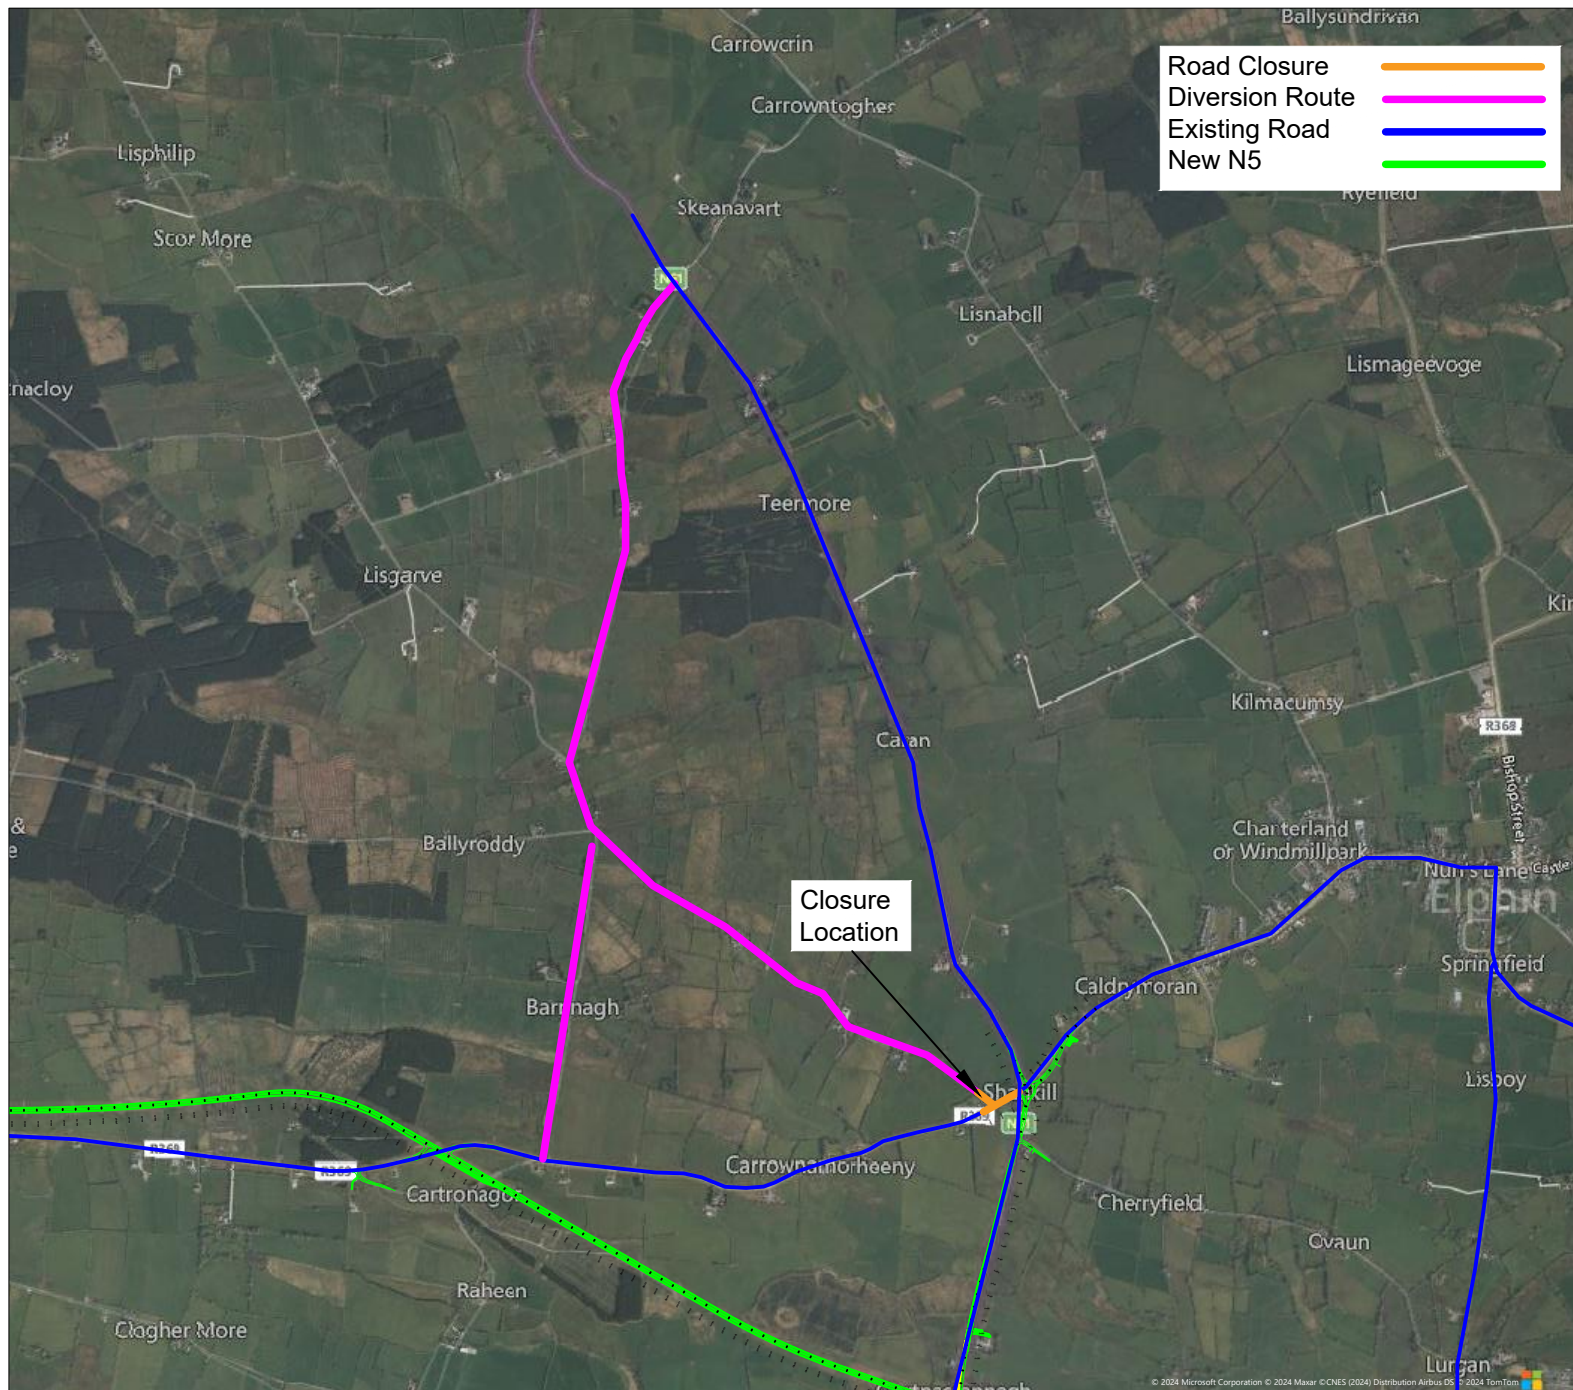

**LP-1217**  
**Temporary Road Closure**

*During the Proposed R369 Road Closure*

Diversion via Ballyroddy, Local Traffic only on the minor road.

Dependant on the direction the traffic intends to go;  
Keep right to get to the N61 via the L5650.  
Take the left onto the L-60231 to get onto the R369

|     |                  |      |
|-----|------------------|------|
|     |                  |      |
|     |                  |      |
|     |                  |      |
| No. | Revision / Issue | Date |



**Wills Bros** 1972-2022

BALLYLHAN BRIDGE  
FOXFORD  
COUNTY MAYO  
IRELAND

info@willsbros.com

Tel: +353 (0) 94 925 6221  
Fax: +353 (0) 94 925 7221

www.willsbros.com

|                                                            |                               |
|------------------------------------------------------------|-------------------------------|
| <b>Client:</b><br>Roscommon County Council                 | <b>Scale:</b><br>NTS          |
| <b>Project:</b><br>N5 Ballyhadreen to Scramogue            | <b>Date:</b> 30/09/24         |
| <b>Title:</b><br>Road Closure and Diversion Routes LP-1217 | <b>Drawn:</b> SM              |
|                                                            | <b>Checked:</b>               |
|                                                            | <b>Drawing No.:</b><br>RC-013 |